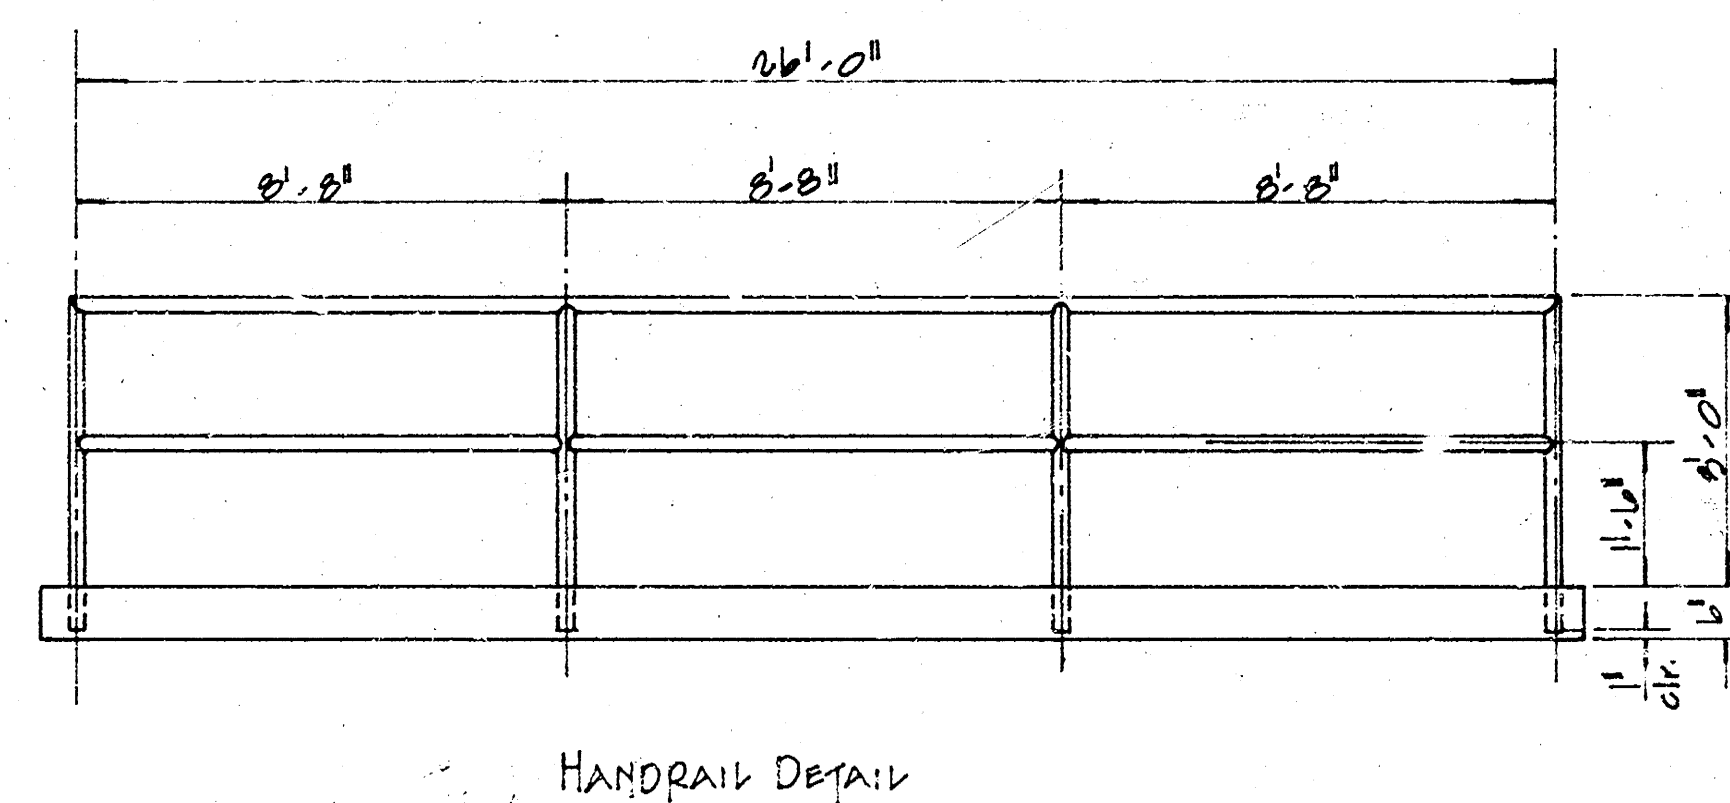


Note - Steel can be field bent.
Handrail to be placed in 6" slab
prior to final setting of conc.

EXTENSION OF EXISTING 2'-8"x2.5" R.C.B.C.
@ WADDINGTON AVENUE SO OF 10TH STREET

CITY OF WICHITA, KANSAS
R. W. LYNN
Date: CITY ENGINEER
Proj. No. DOKA 100