

CITY PLANNING COMMISSION  
PREPARED BY WORKS PROGRESS ADMINISTRATION

DRAWN BY R.F. RITZELLE. CHECKED BY L.K. WHITE.



SUPERVISED BY H.S. DENISON

1936 INST. MAN L. HANDLEY SCALE 1"=100 FEET.

S.W.  $\frac{1}{4}$  SEC 14 T. 27 S. R. 1 E.

BM.#10 CROSS ON N.E. CURB AT YALE & MURDOCK ELEV. 166.71

BM.#12 CROSS ON S.E. CURB AT YALE & 9TH ELEV. 184.05

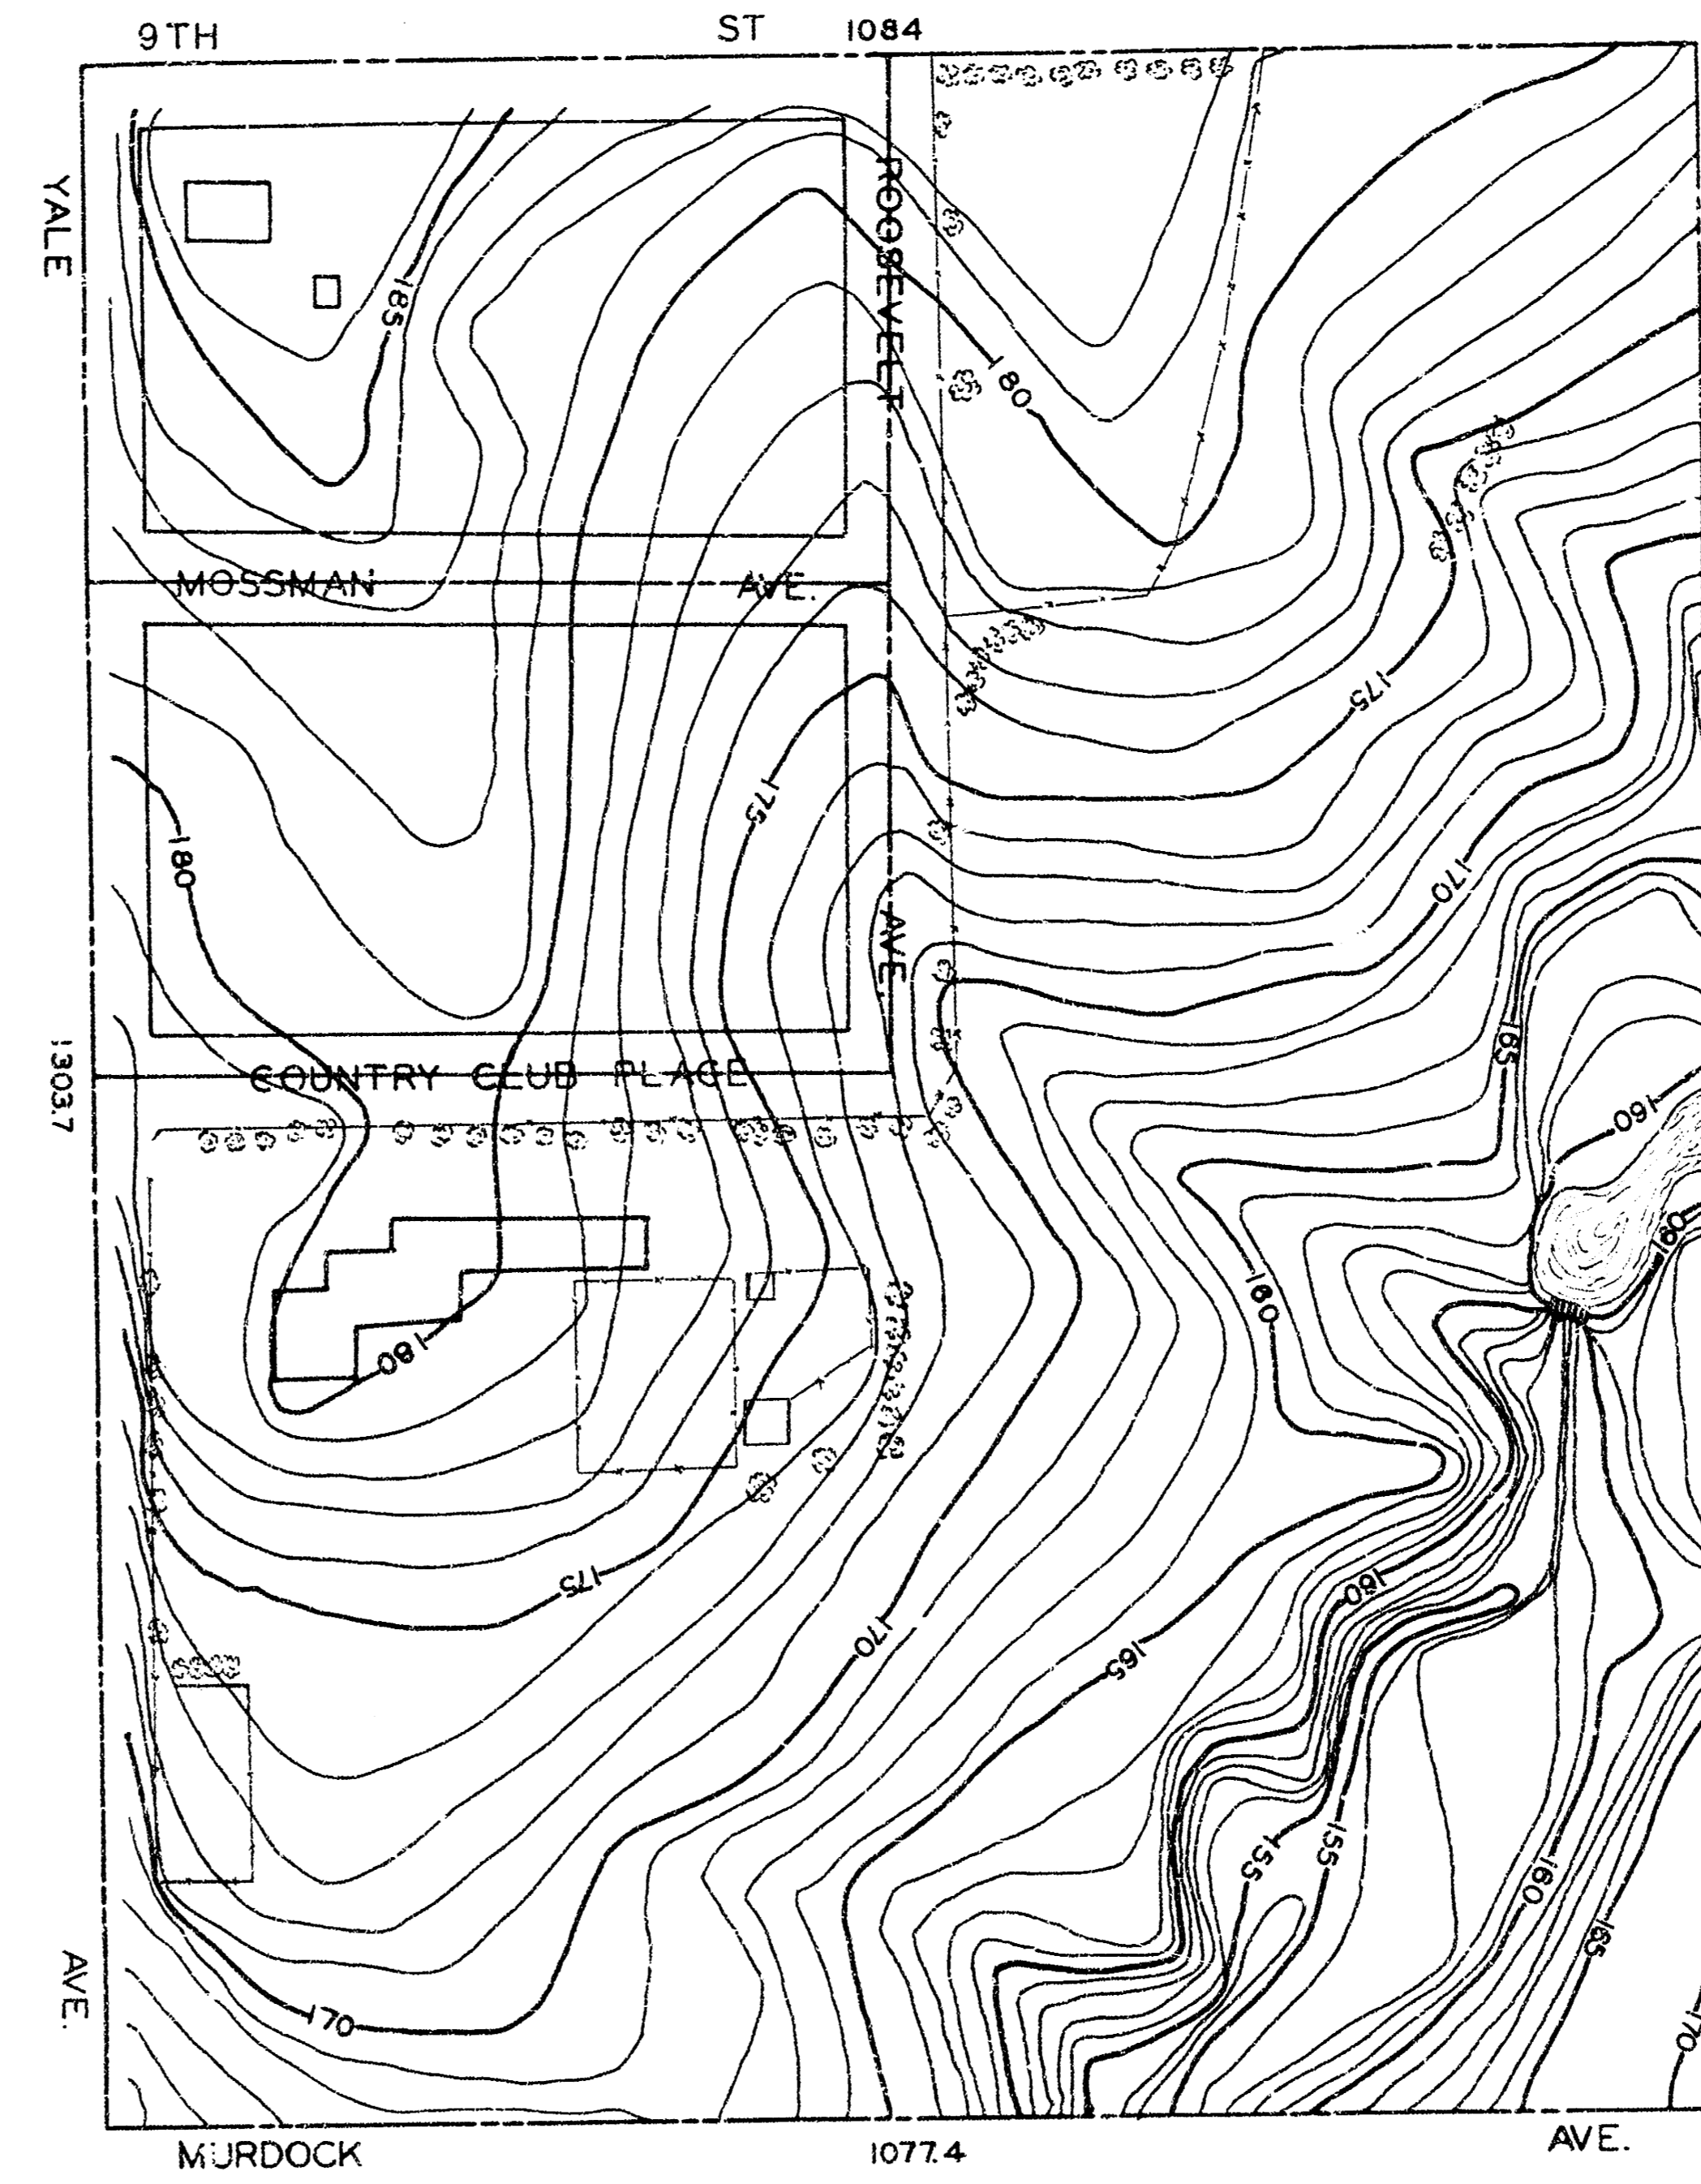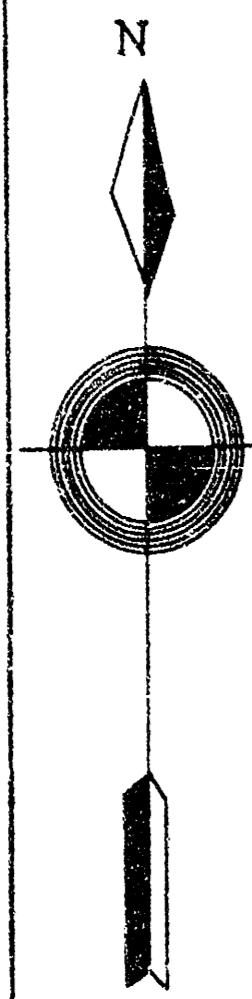

CITY PLANNING COMMISSION  
PREPARED BY WORKS PROGRESS ADMINISTRATION  
DRAWN BY R.E.FRIZZELLE CHECKED BY L.K.WHITE  
SUPERVISED BY H.S.DENISON  
1936 INST. MAN L. HANDLEY SCALE 1"=100FEET.

S.W.  $\frac{1}{4}$  SEC 14 T.27S.R.1E.

BM.#10 CROSS ON N.E. CURB AT YALE & MURDOCK ELEV.166.71  
BM.#12 CROSS ON SE. CURB AT YALE & 9TH ELEV.184.05

