

NOTE TO CONTRACTOR
 This project will be constructed under the supervision of the CITY ENGINEER and conforming to the SPECIFICATIONS of the CITY OF WICHITA. The CONTRACTOR will reimburse the City of Wichita for all cost of Engineering, Plans, and Inspection.

NOTE TO CONTRACTOR
 This project will be constructed under the supervision of the CITY ENGINEER and conforming to the SPECIFICATIONS of the CITY OF WICHITA. The CONTRACTOR will reimburse the City of Wichita for all cost of Engineering, Plans, and Inspection.



Bench Mark:
 N.W. Cor. Stackman Dr. & Pine
 at Prop. Cor. Elev. = 114.89

PROPOSED STORM SEWER

Note: M.H. Rims to match surface
 Scale:
 Plan 1" = 20'
 Profile 1" = 20' Vert.
 1" = 4' Vert.

PROPOSED SANITARY SEWER

Note: M.H. Rims to match surface
 Scale:
 Plan 1" = 20'
 Profile 1" = 20' Vert.
 1" = 4' Vert.

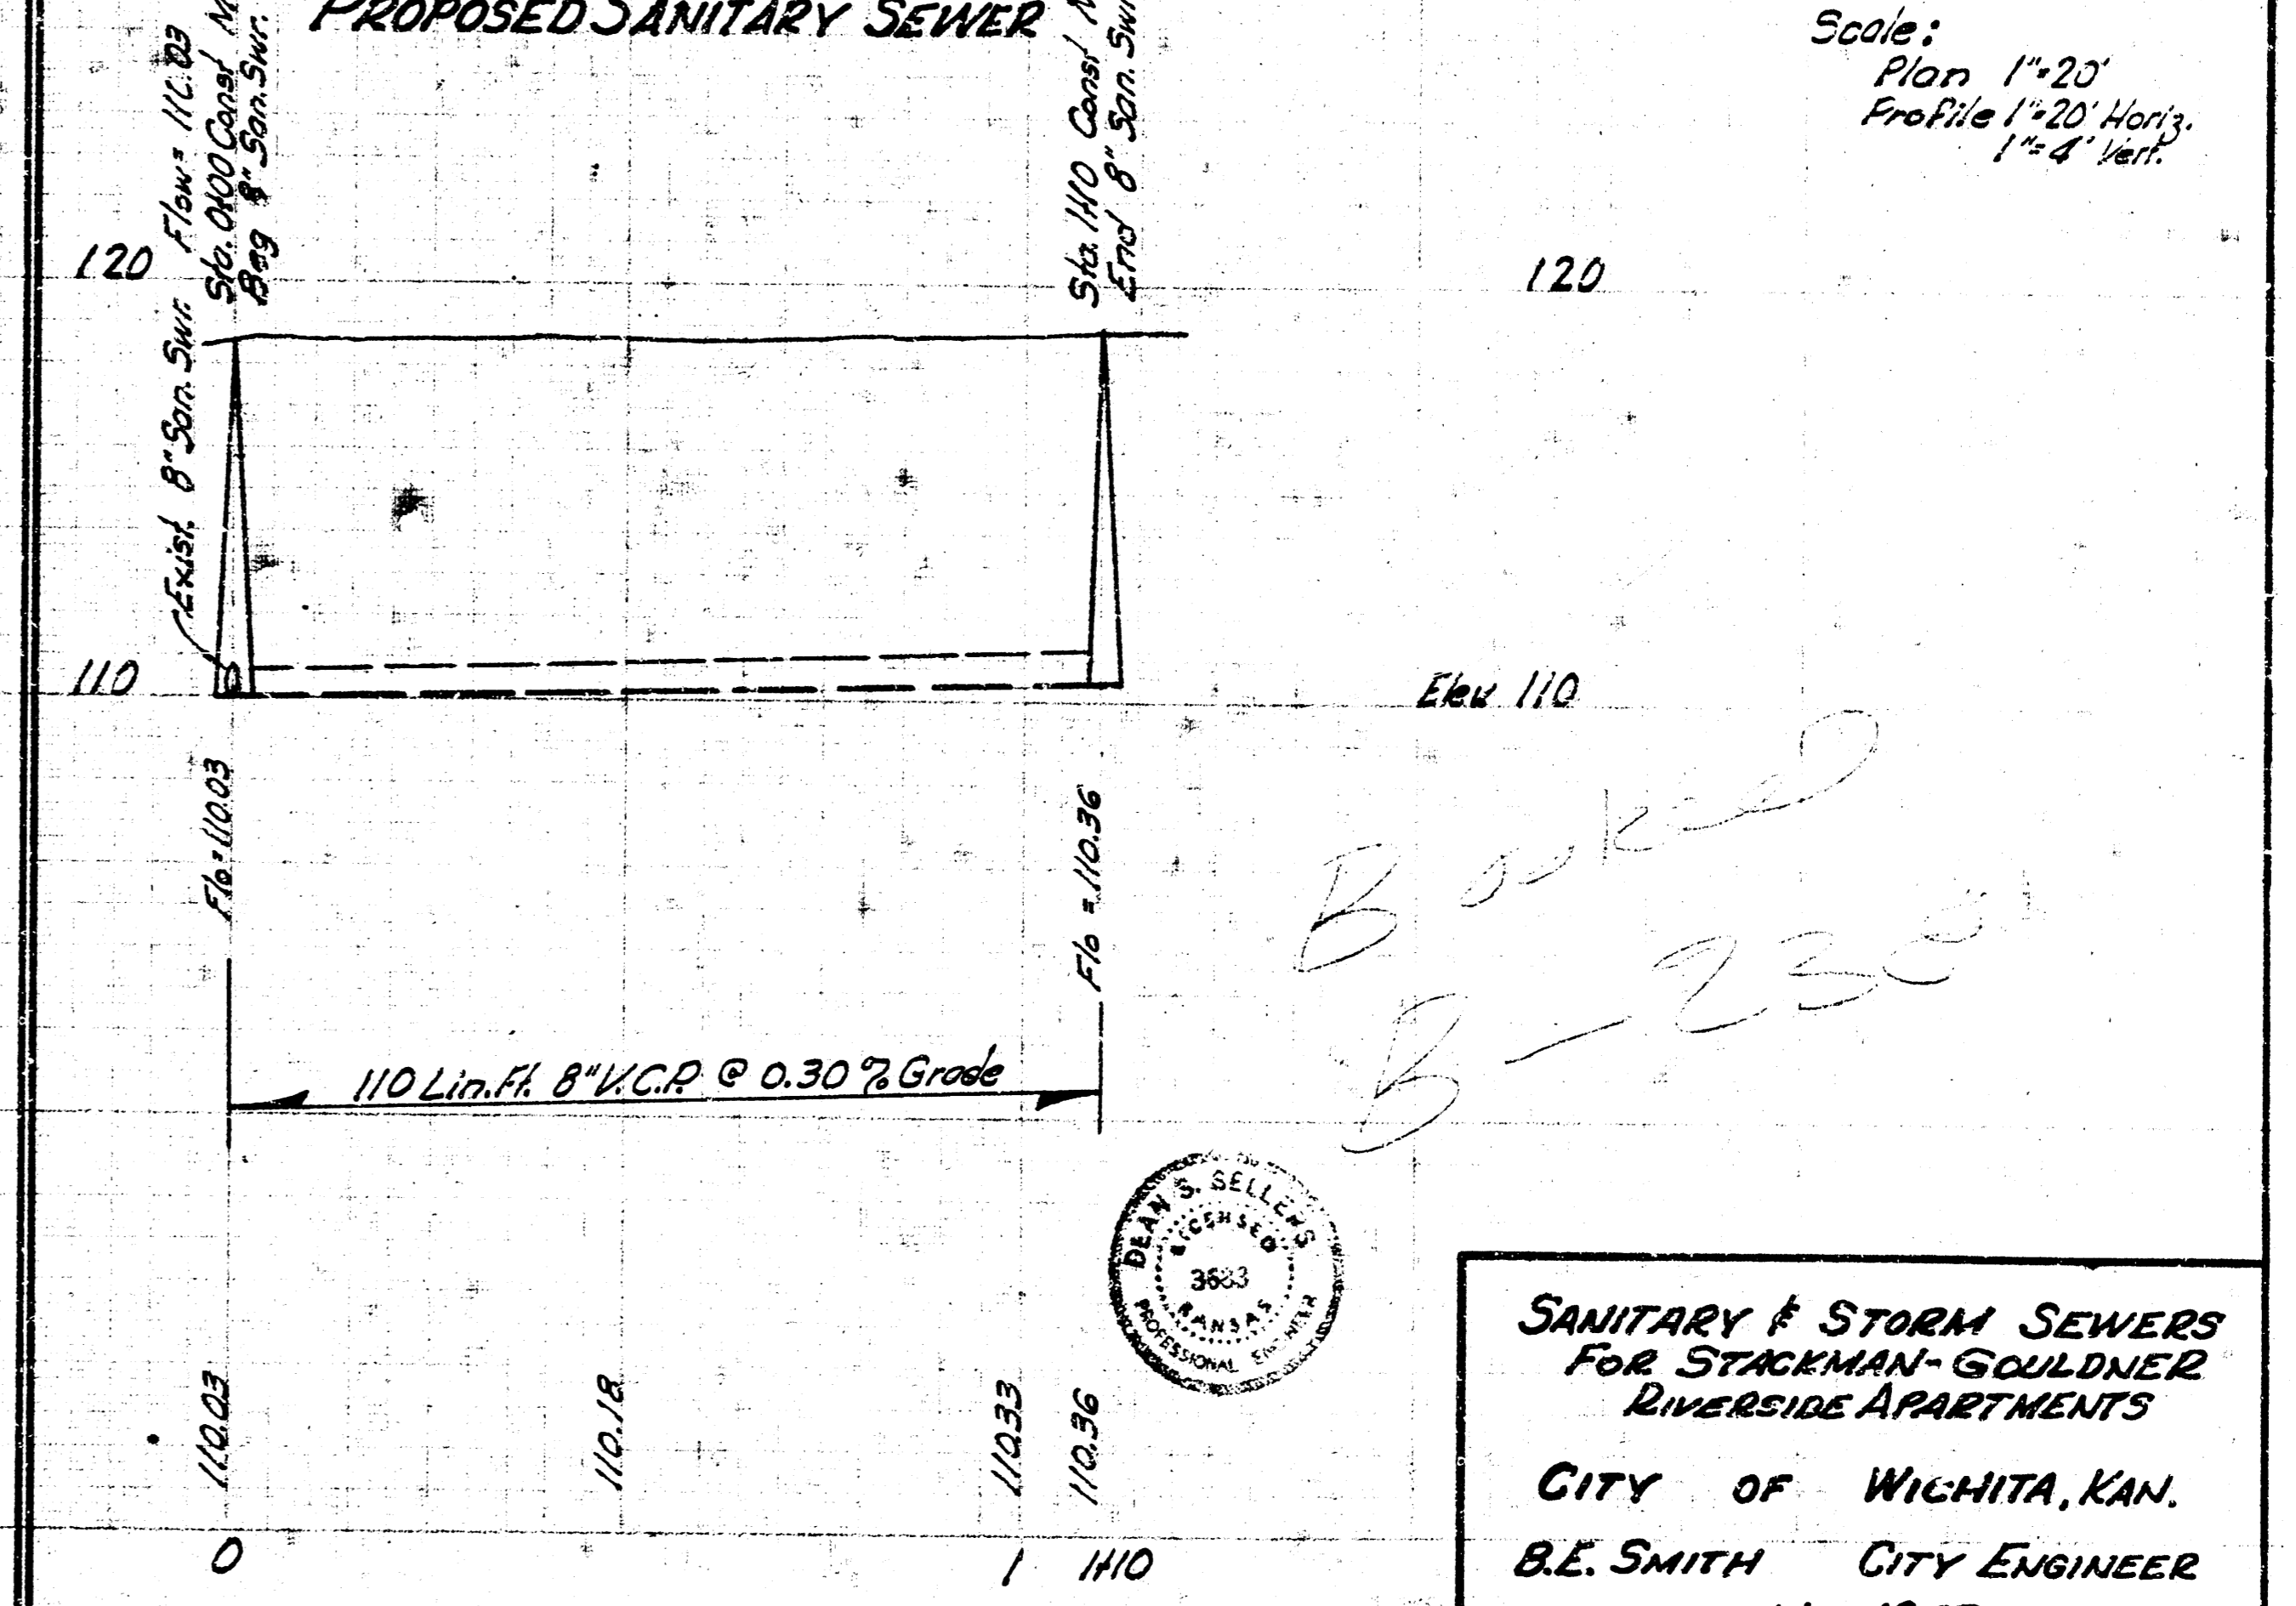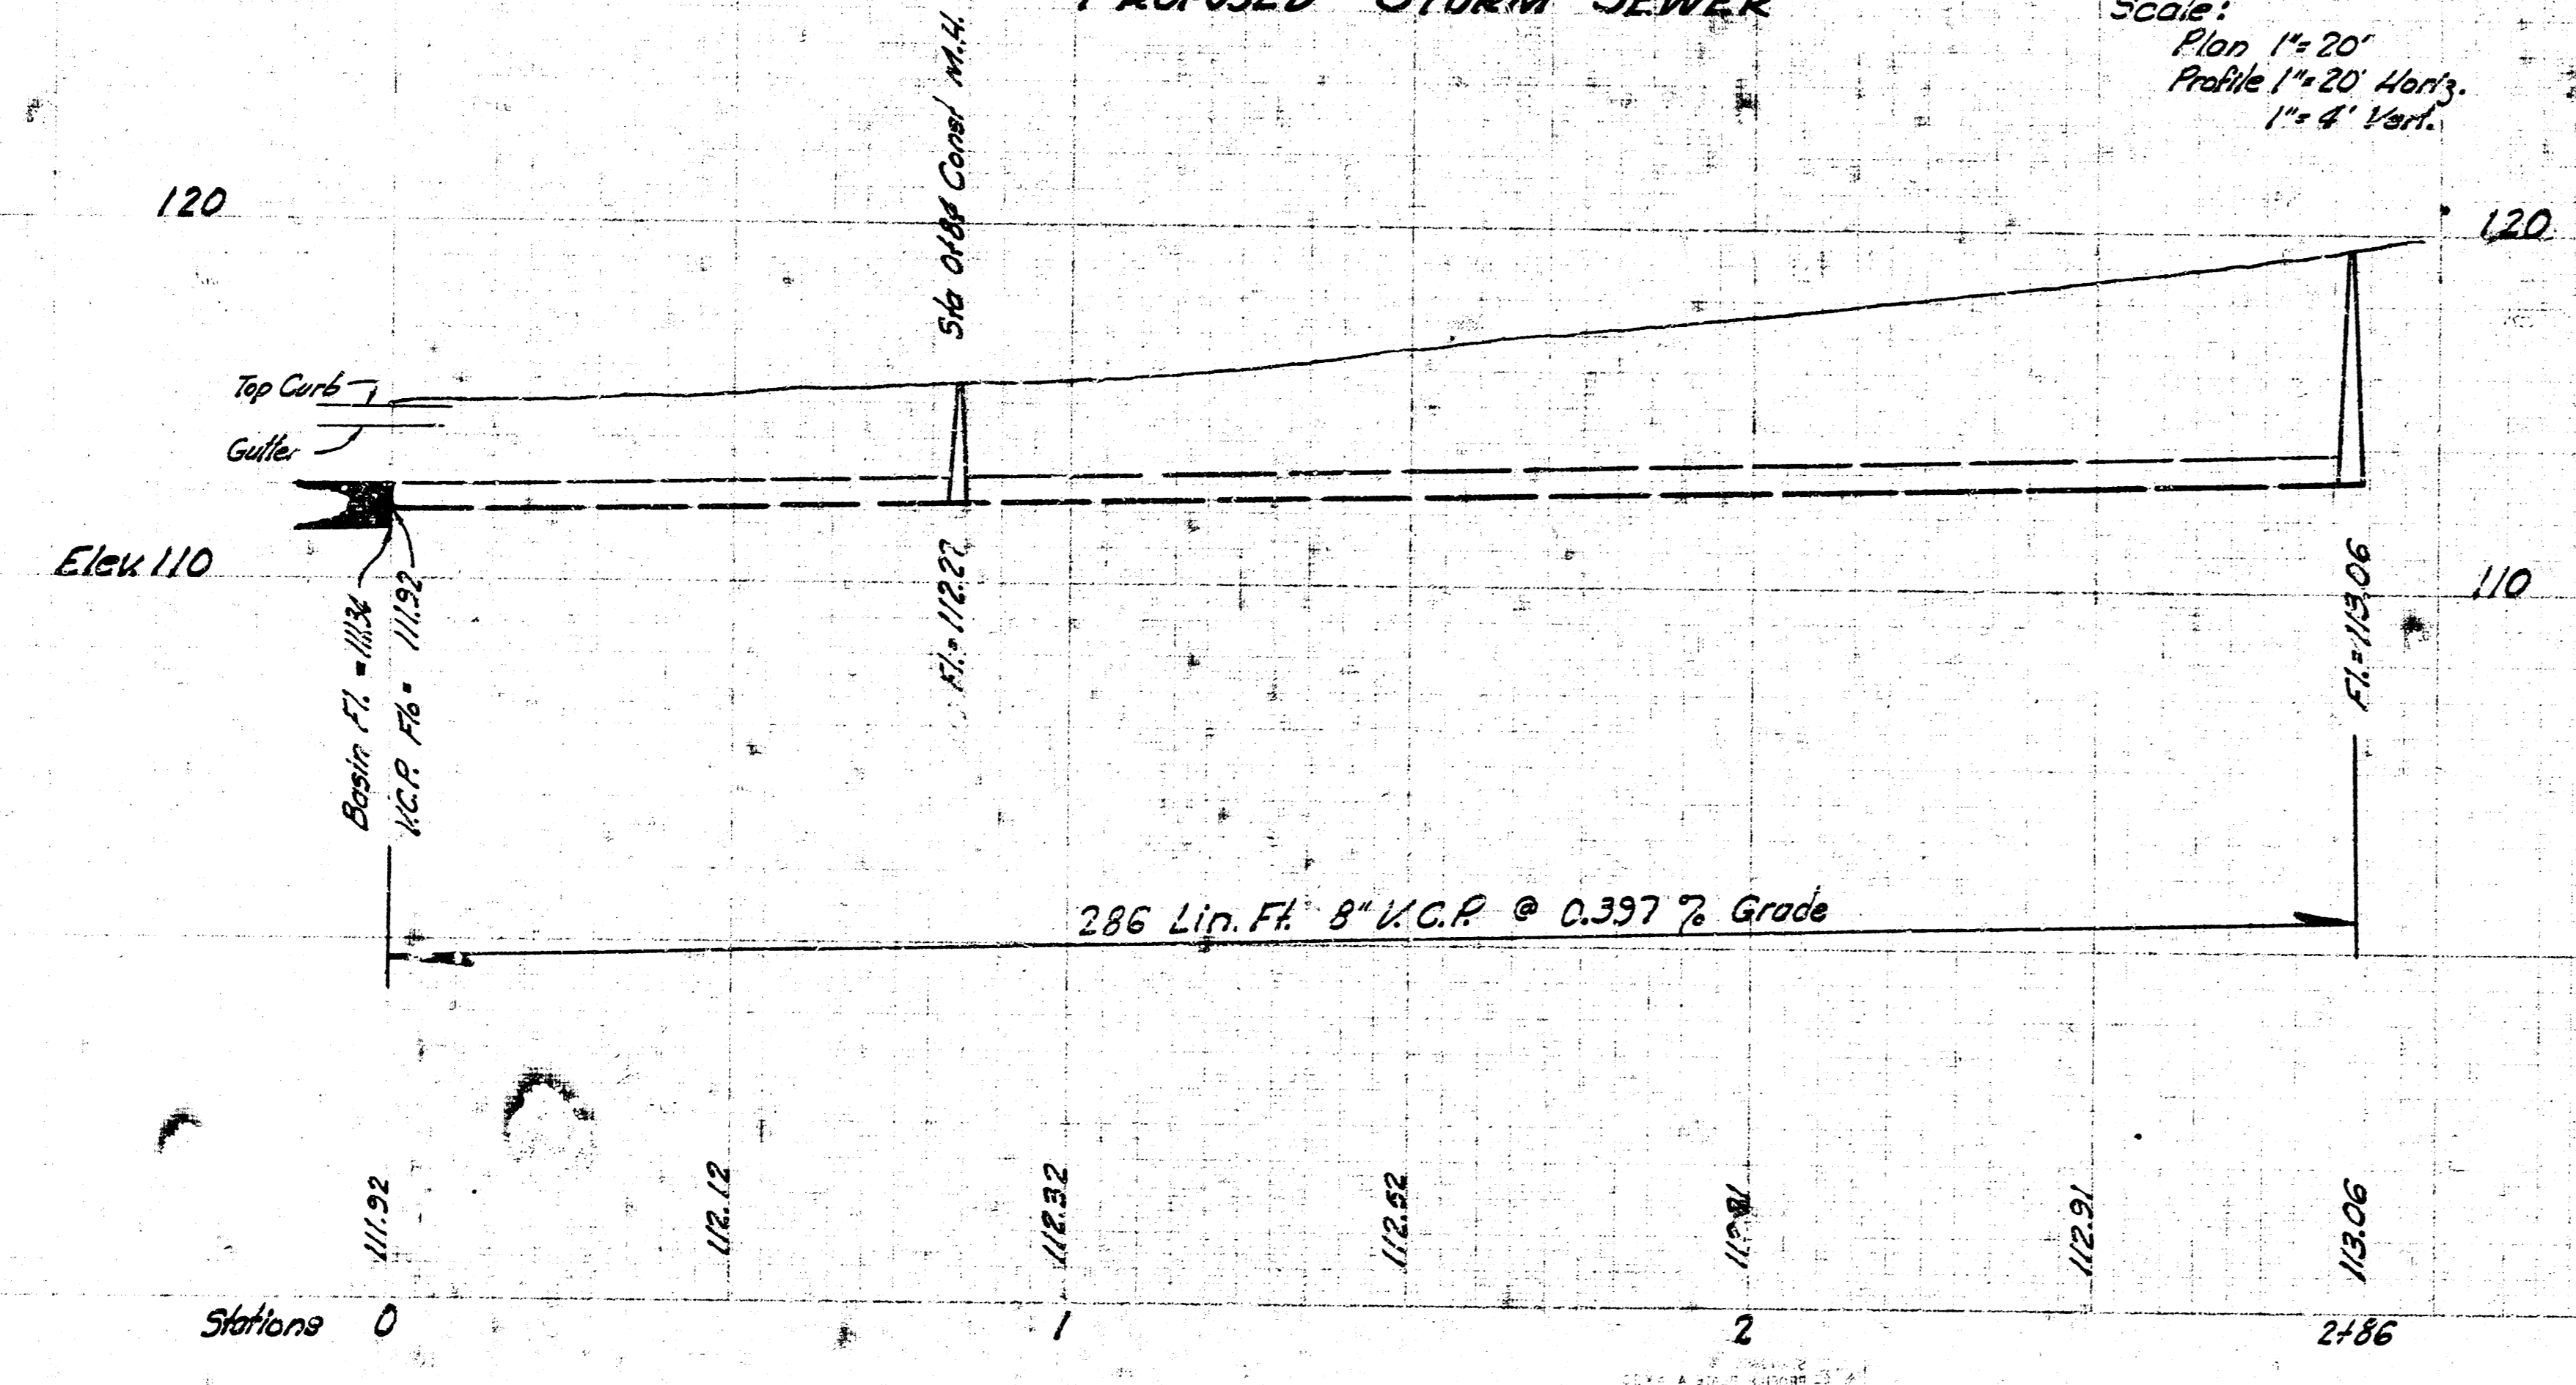

*Booked
 B-230*



**SANITARY & STORM SEWERS
 FOR STACKMAN-GOULDNER
 RIVERSIDE APARTMENTS
 CITY OF WICHITA, KAN.
 B.E. SMITH CITY ENGINEER
 Nov 1967**