



A SANITARY SEWER PROFILE

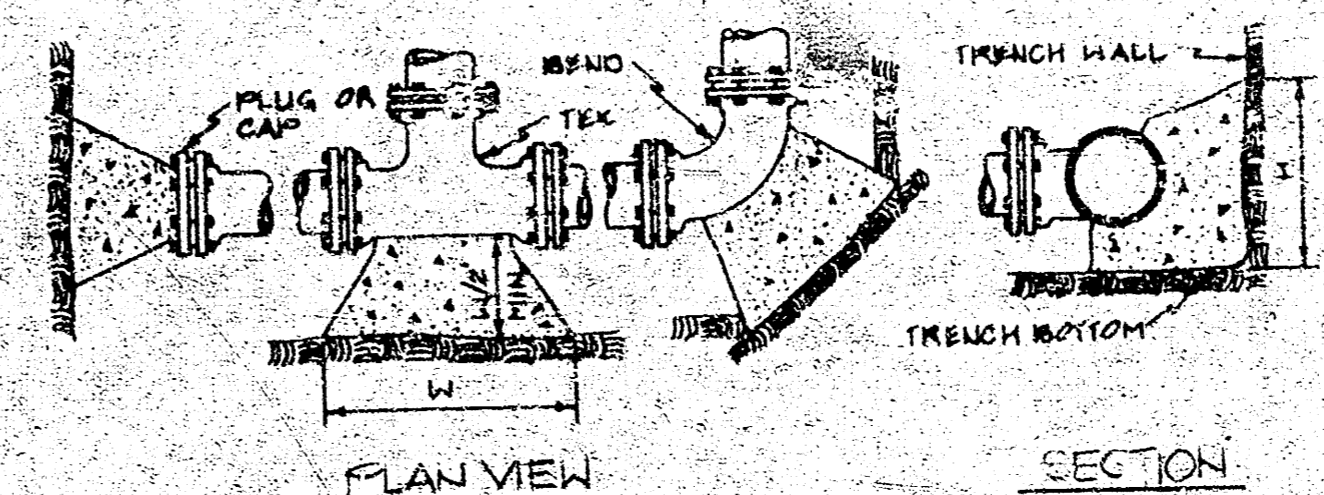


PIPE SIZE	PIPE TYPE	PLUG	90° BEND	45° BEND	22.5° BEND
8"	1'-0"	2'-0"	1'-0"	1'-0"	1'-0"
10"	1'-0"	2'-0"	1'-0"	1'-0"	1'-0"
12"	1'-0"	2'-0"	1'-0"	1'-0"	1'-0"
14"	1'-0"	2'-0"	1'-0"	1'-0"	1'-0"
16"	1'-0"	2'-0"	1'-0"	1'-0"	1'-0"
18"	1'-0"	2'-0"	1'-0"	1'-0"	1'-0"
20"	1'-0"	2'-0"	1'-0"	1'-0"	1'-0"
24"	1'-0"	2'-0"	1'-0"	1'-0"	1'-0"
30"	1'-0"	2'-0"	1'-0"	1'-0"	1'-0"


4 THRUST BLOCKS

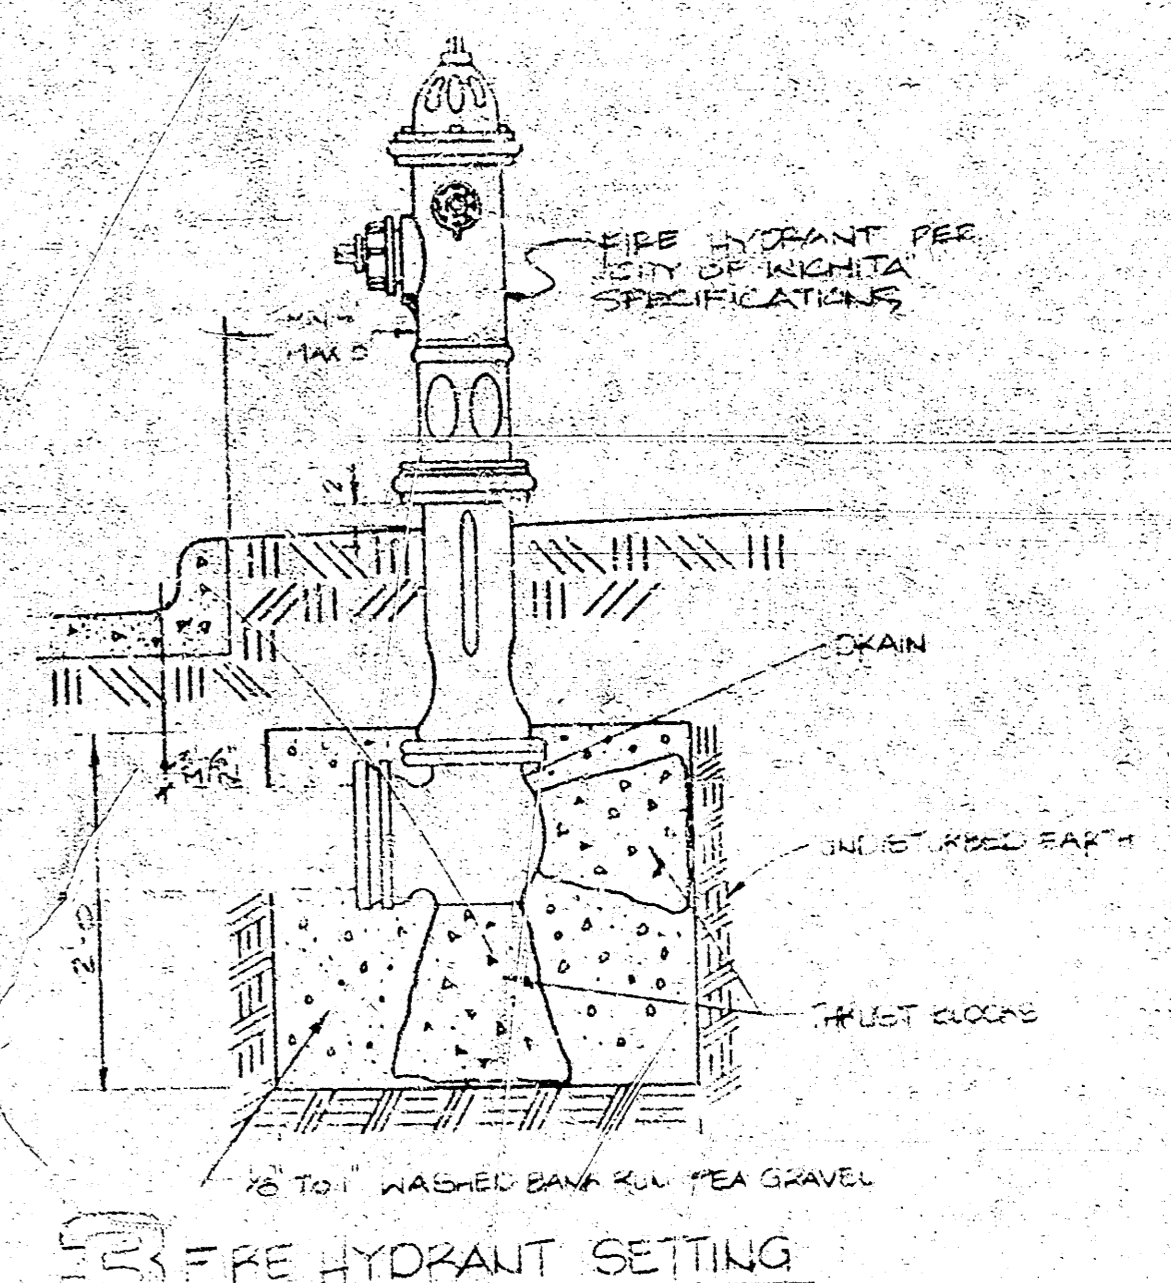


3 FIRE HYDRANT SETTING

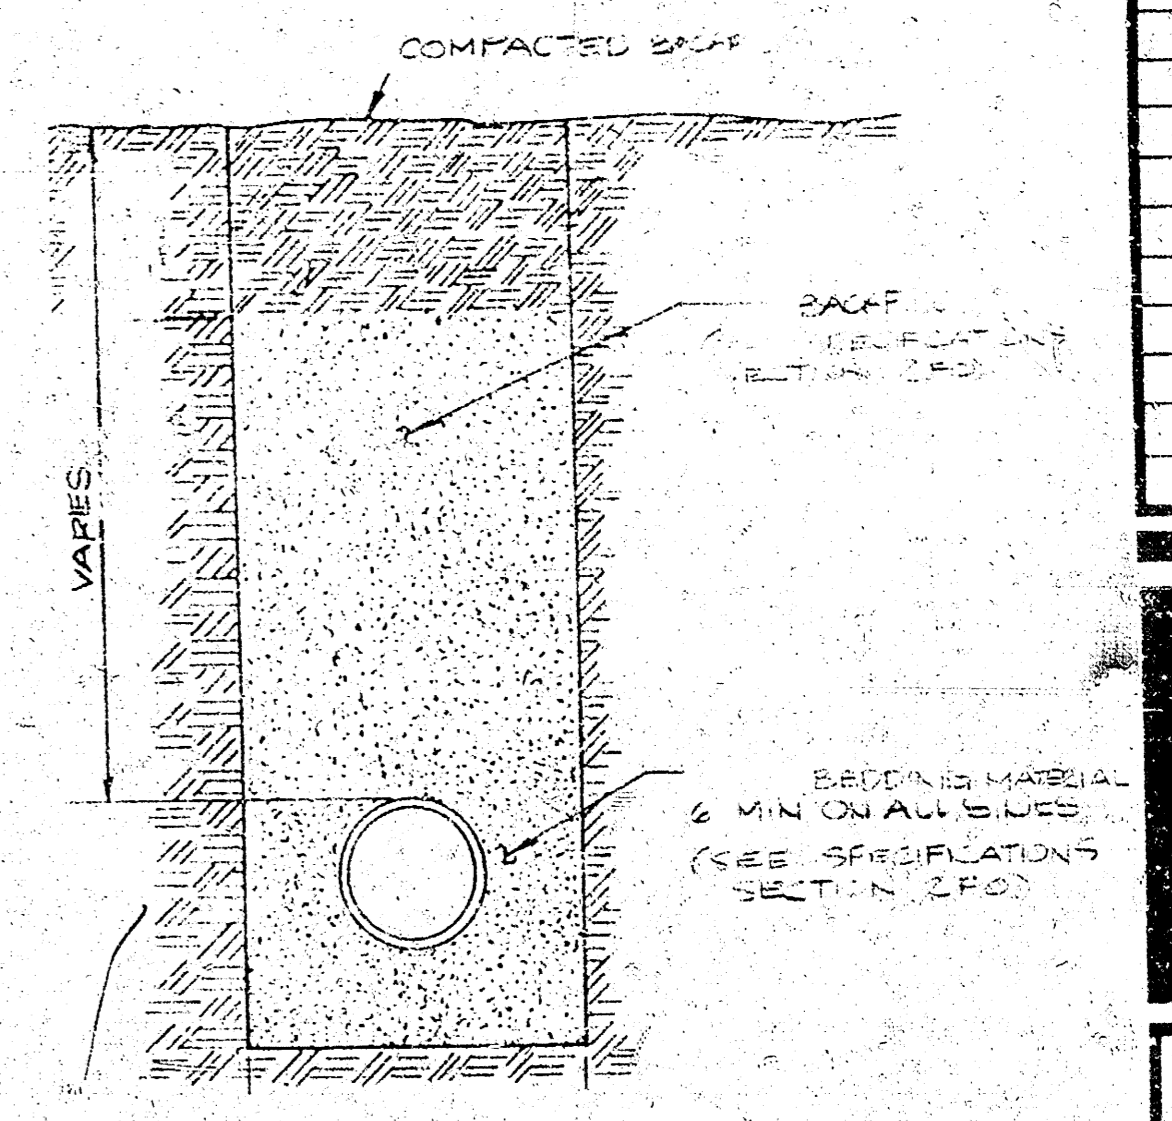

2 UTILITY TRENCH

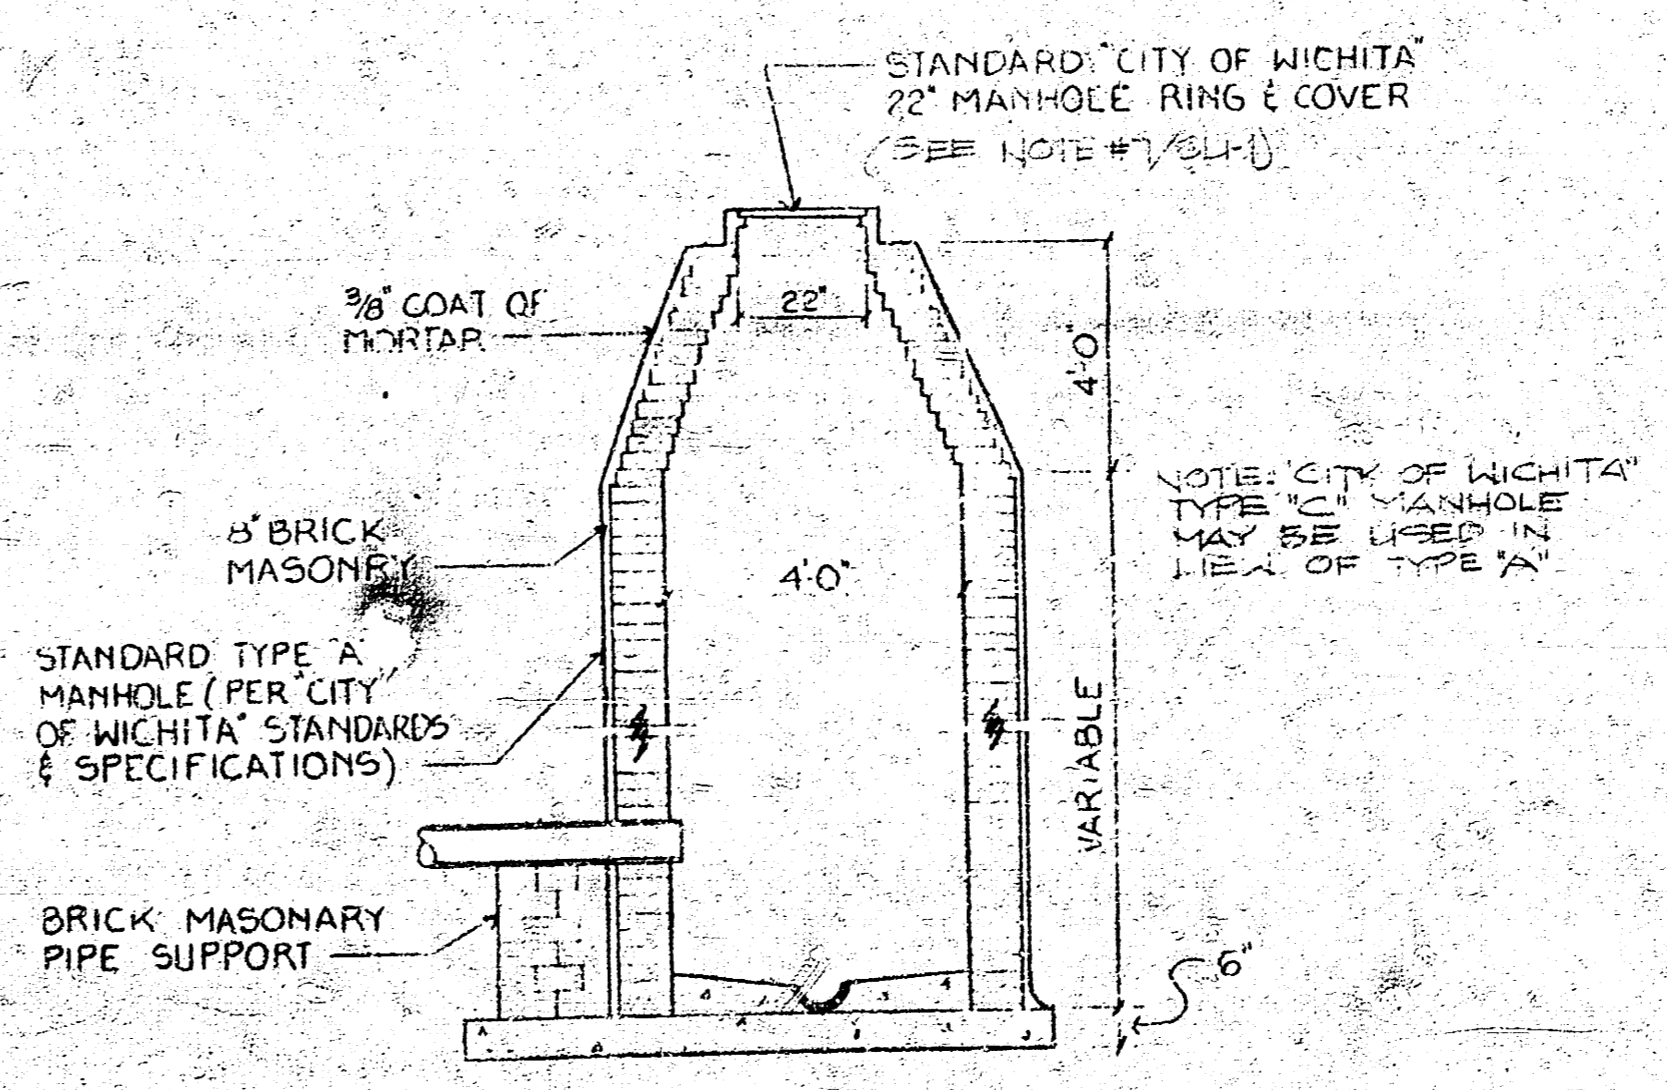

5 STANDARD MANHOLE DETAIL

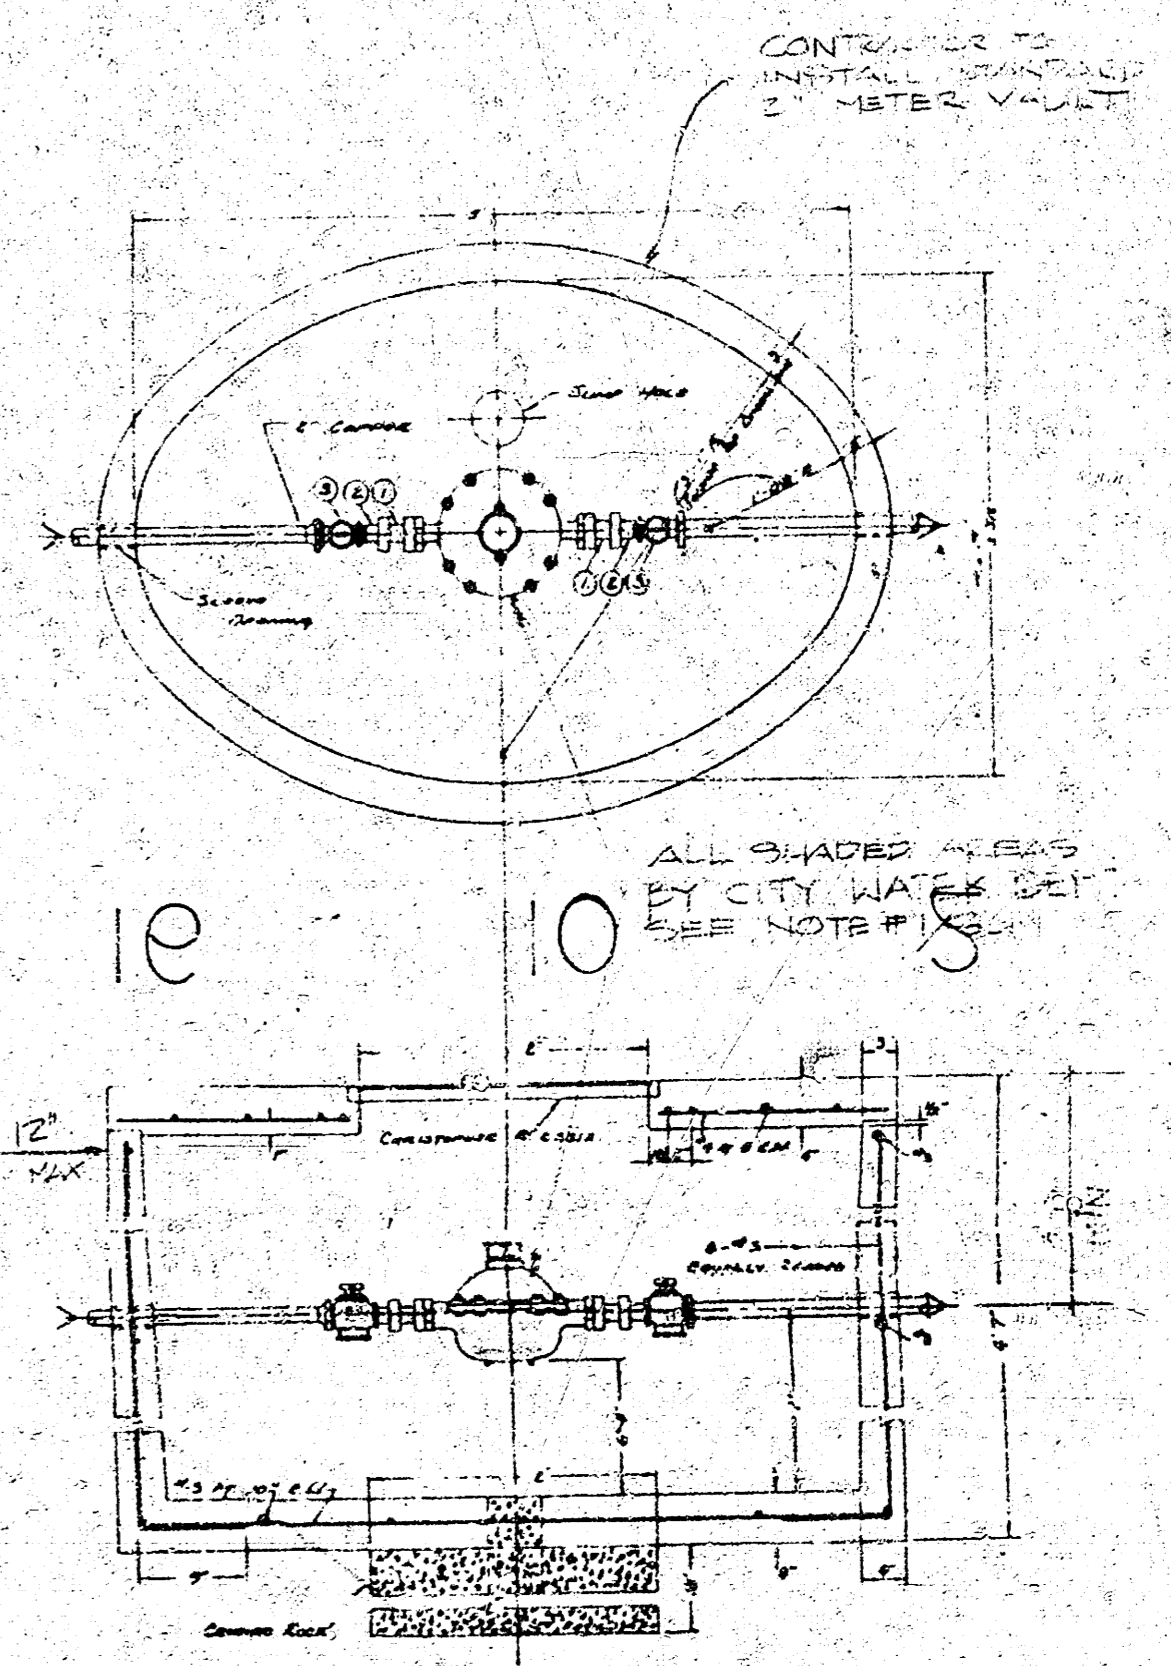


1 1/2 OR 2 METER VAULT


PRINTS ISSUED		
DATE	PURPOSE	NO.
9-10-79	FOR CONSTRUCTION	1

FOR CONSTRUCTION: 9-10-79

REVISIONS		
DATE	ITEM	NO.

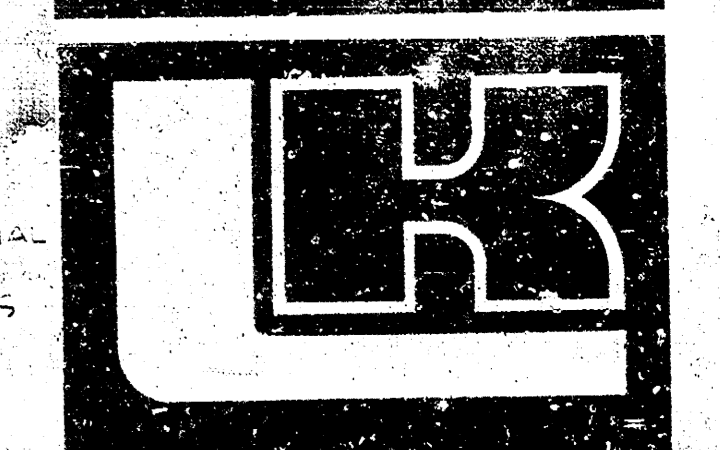

LAW/KINGDON, P.A.
215 S. MARKET, WICHITA, KANSAS 67202
PHONE (316) 264-2844
ARCHITECTS & ENGINEERS

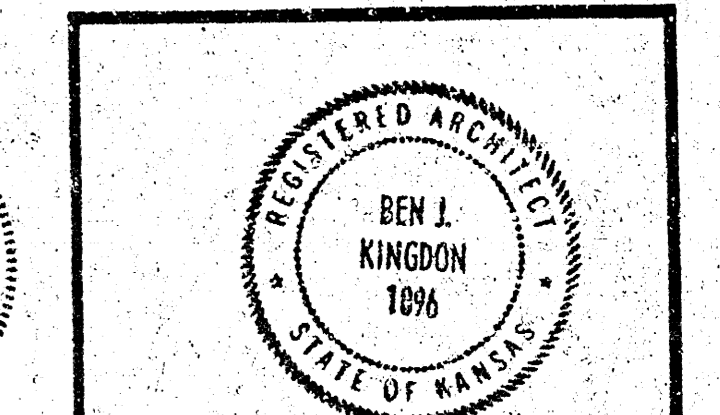

Copyright © 1978 Law/Kingdon, P.A.

DRAWN	CHECKED
JRJ	RDF

RELATED DRAWINGS	
SHELL	
DETAILS	
STRUCTURE	
MECHANICAL	
ELECTRICAL	
OTHER	

SEQUENCE NUMBER	OF SHEETS

TARGET EAST
Wichita, Kansas
PROJECT NUMBER 7881
KEY PLAN

TENANT	
SITE UTILITIES DETAILS	
TENANT NUMBER	SHEET NUMBER
	SU-2
2/3	OF SHEETS