





PRINTS ISSUED		
DATE	PURPOSE	NO.
1-1-78	FOR CONSTRUCTION	22

REVISIONS		
DATE	ITEM	NO.

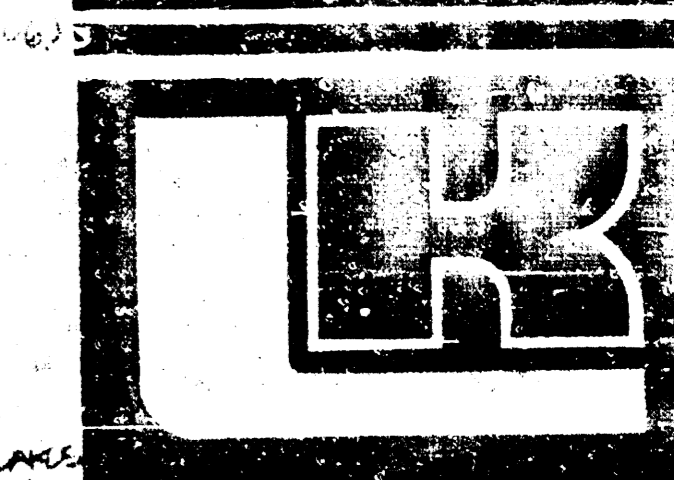

LAW/KINGDON, P.A.  
 510 S. HARVEY WICHITA, KANSAS 67202  
 PHONE 620-355-0204  
 ARCHITECTS & ENGINEERS

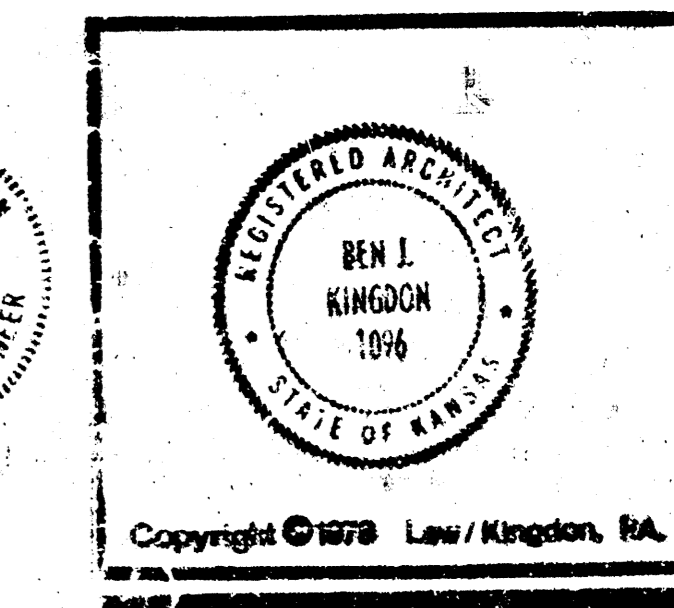

DRAWN	CHECKED
LJK	RDF

RELATED DRAWINGS	

SEQUENCE NUMBER  
 OF SHEETS

**TARGET WEST**  
 Wichita, Kansas  
 PROJECT NUMBER 7880


KEY PLAN

TECHNICAL


CLIENT NUMBER	SHEET NUMBER
	2

SG-2


OF SHEETS

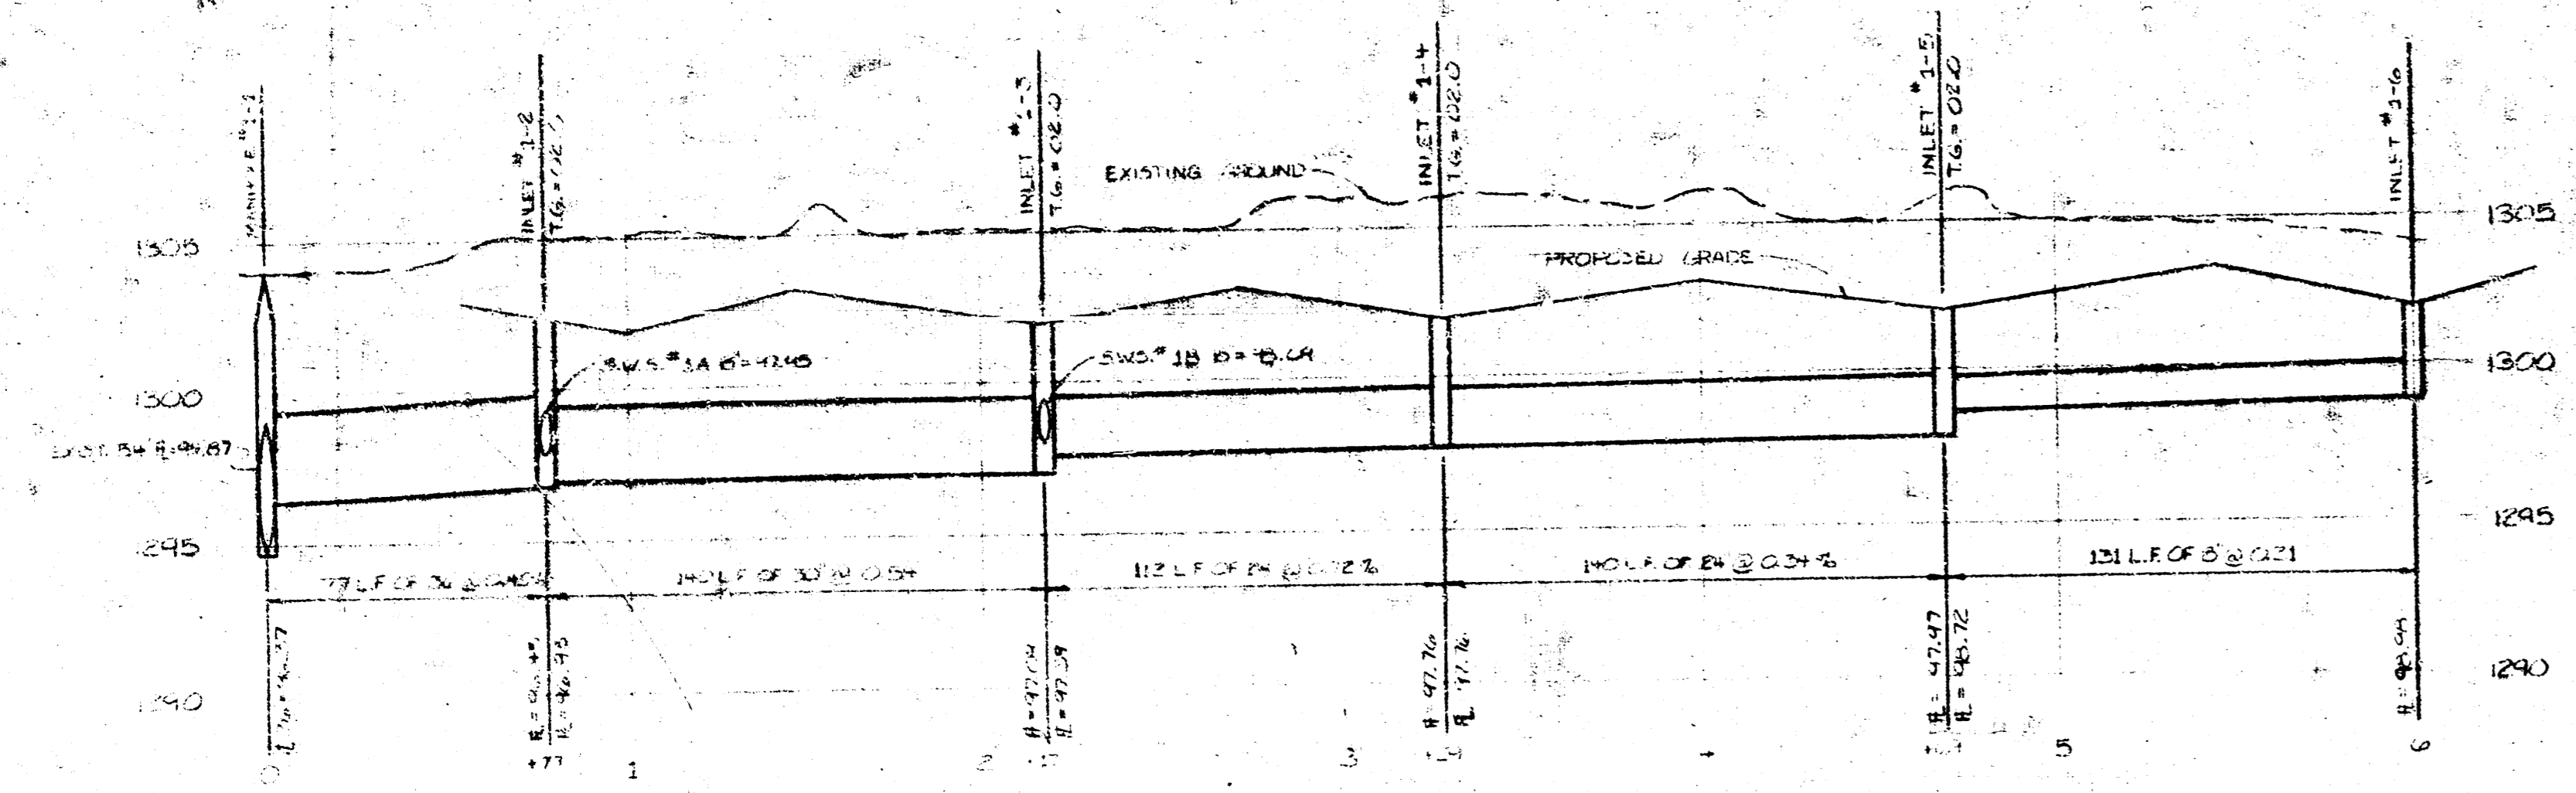


STORM WATER SEWER #1 PROFILE  
 SCALE 1"=40' HORIZ  
 1"=5' VERT

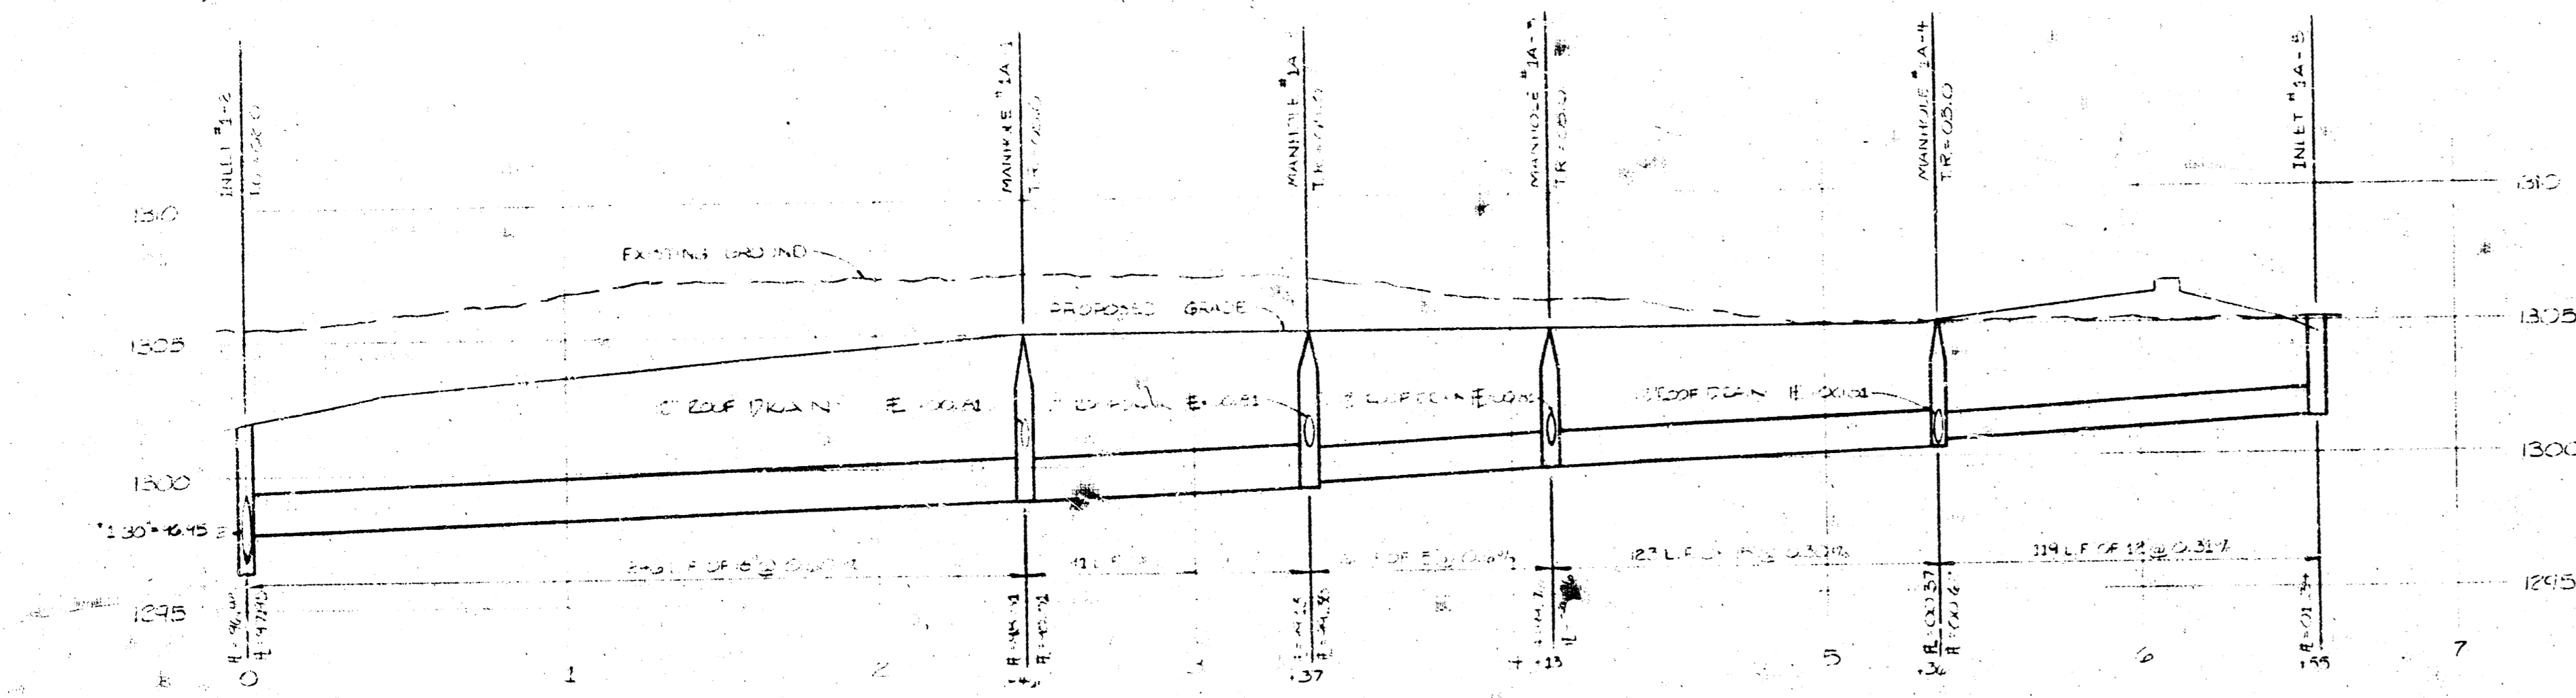

STORM WATER SEWER #1A PROFILE  
 SCALE 1"=40' HORIZ  
 1"=5' VERT

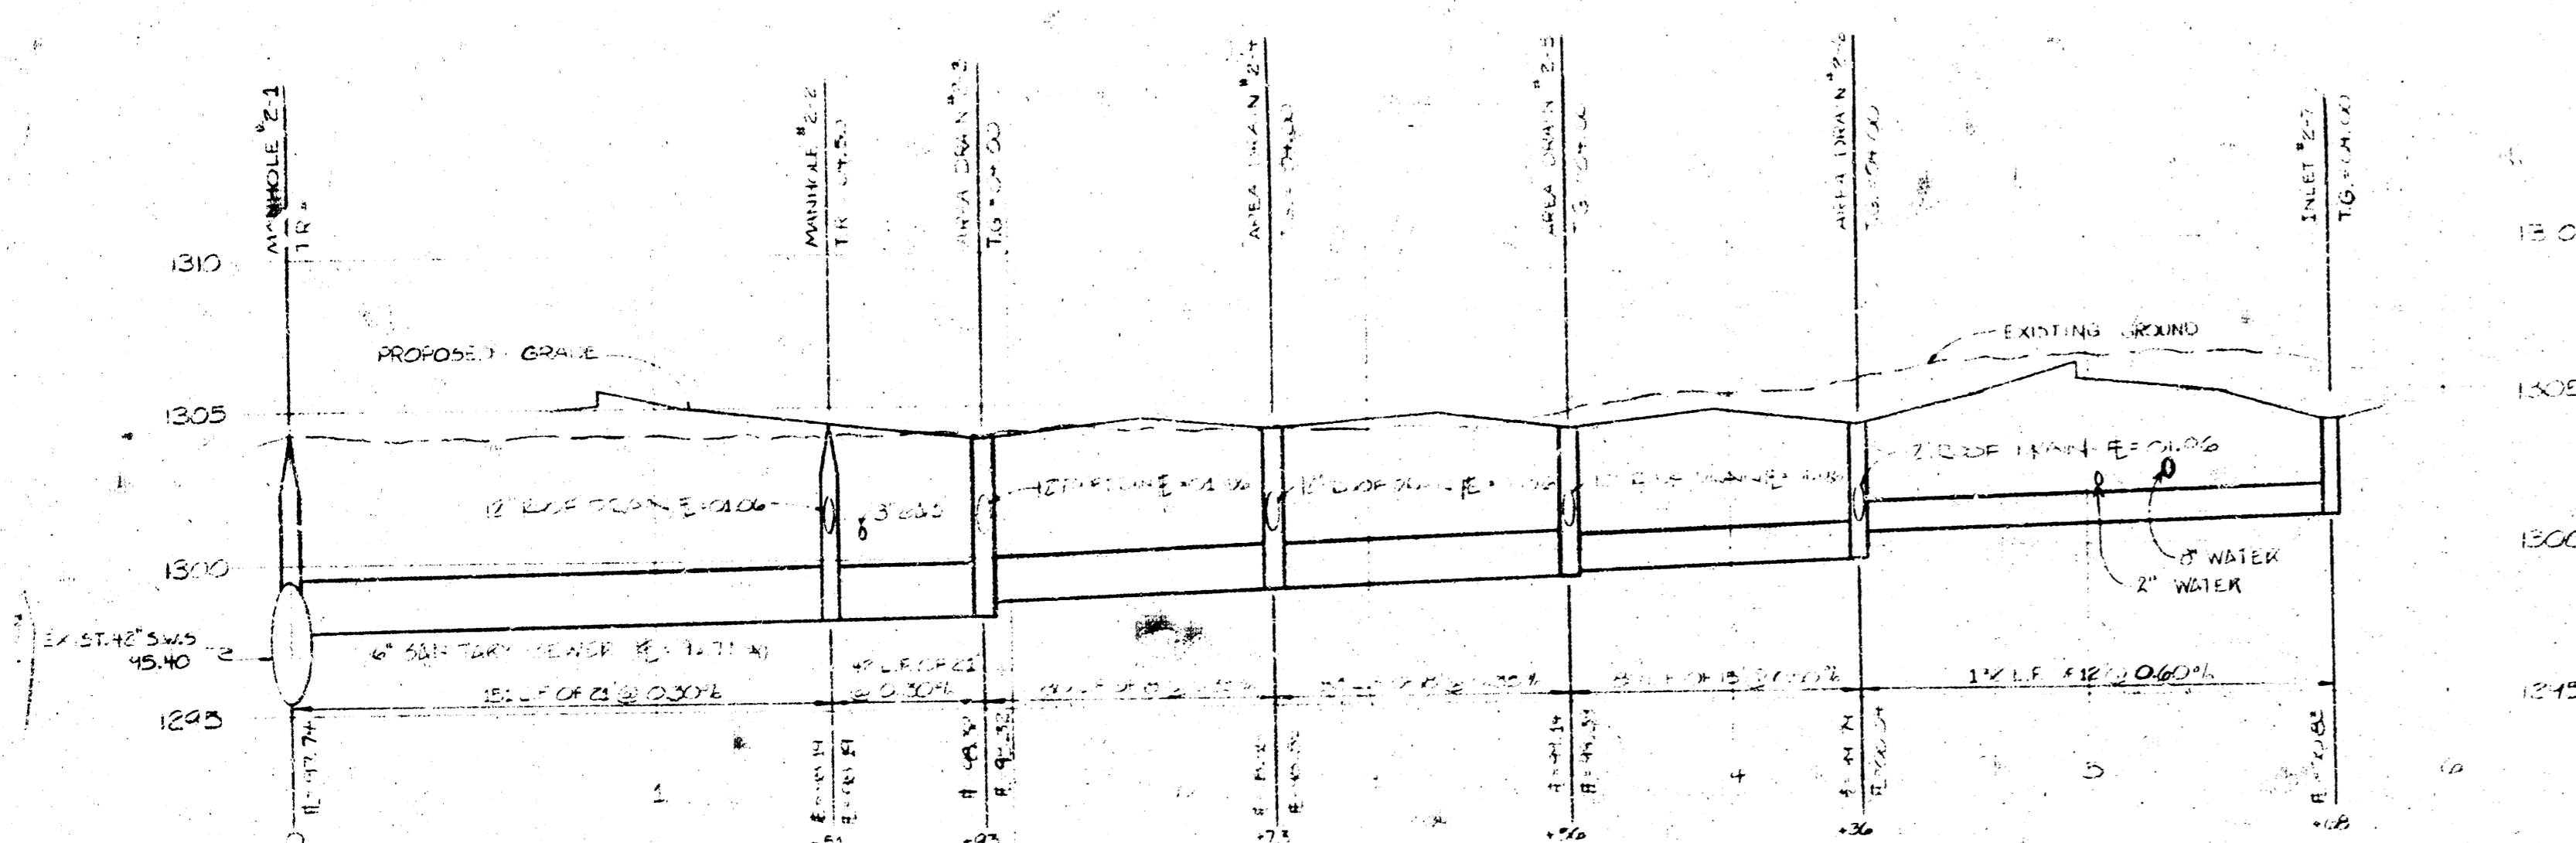


STORM WATER SEWER #2 PROFILE  
 SCALE 1"=40' HORIZ  
 1"=5' VERT

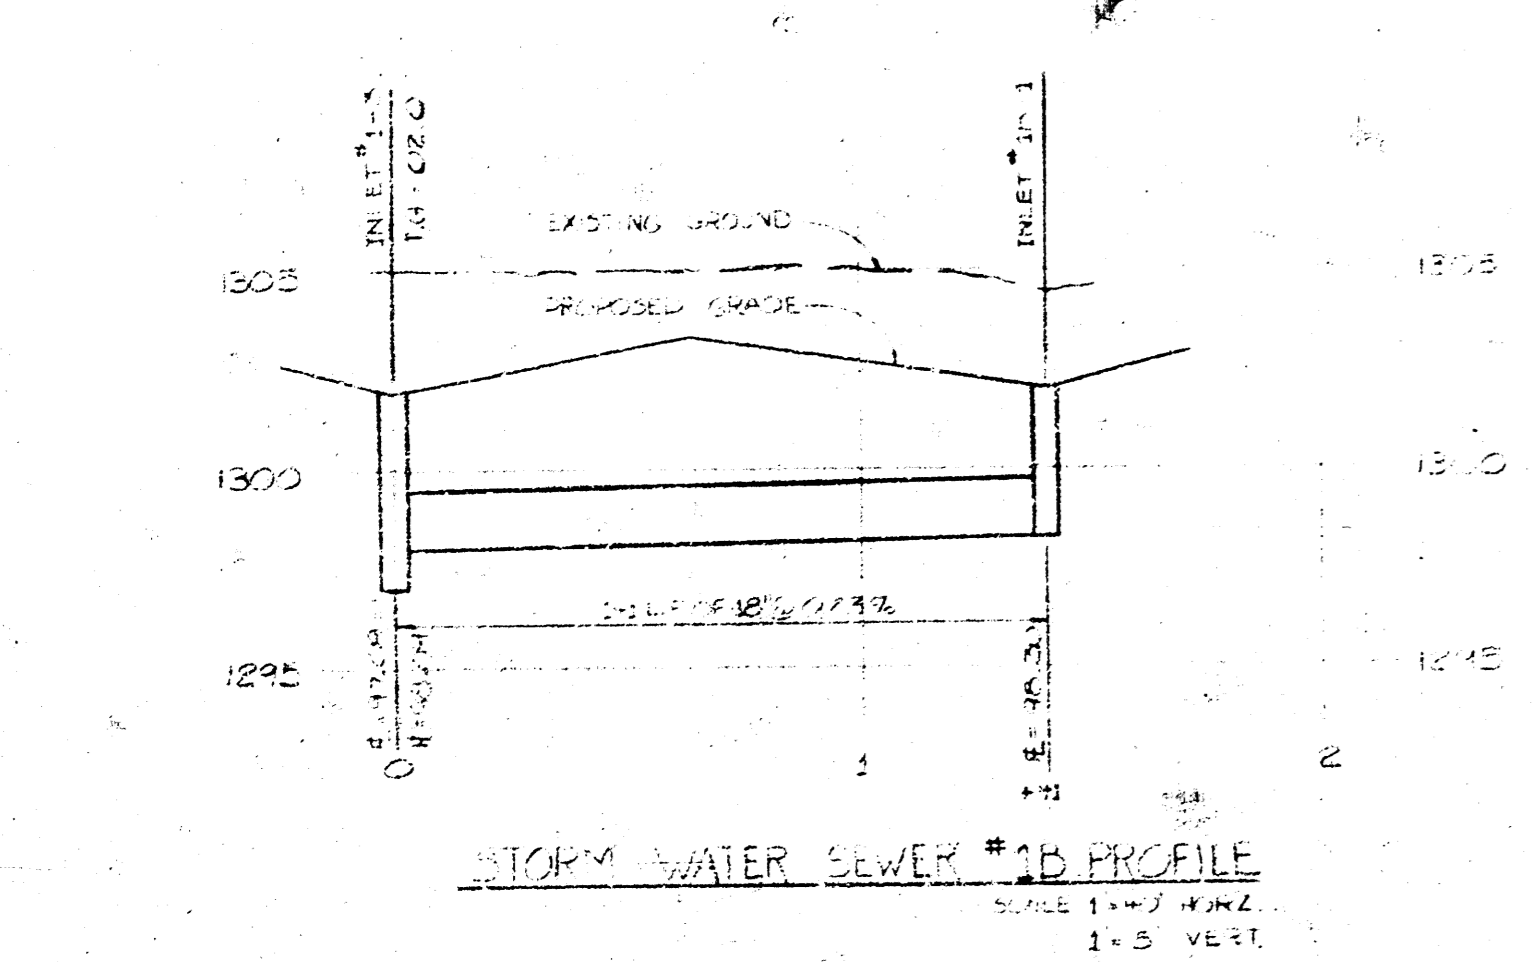


STORM WATER SEWER #3 PROFILE  
 SCALE 1"=40' HORIZ  
 1"=5' VERT

Private proj. no. 468-76-245-80848-000-000-008

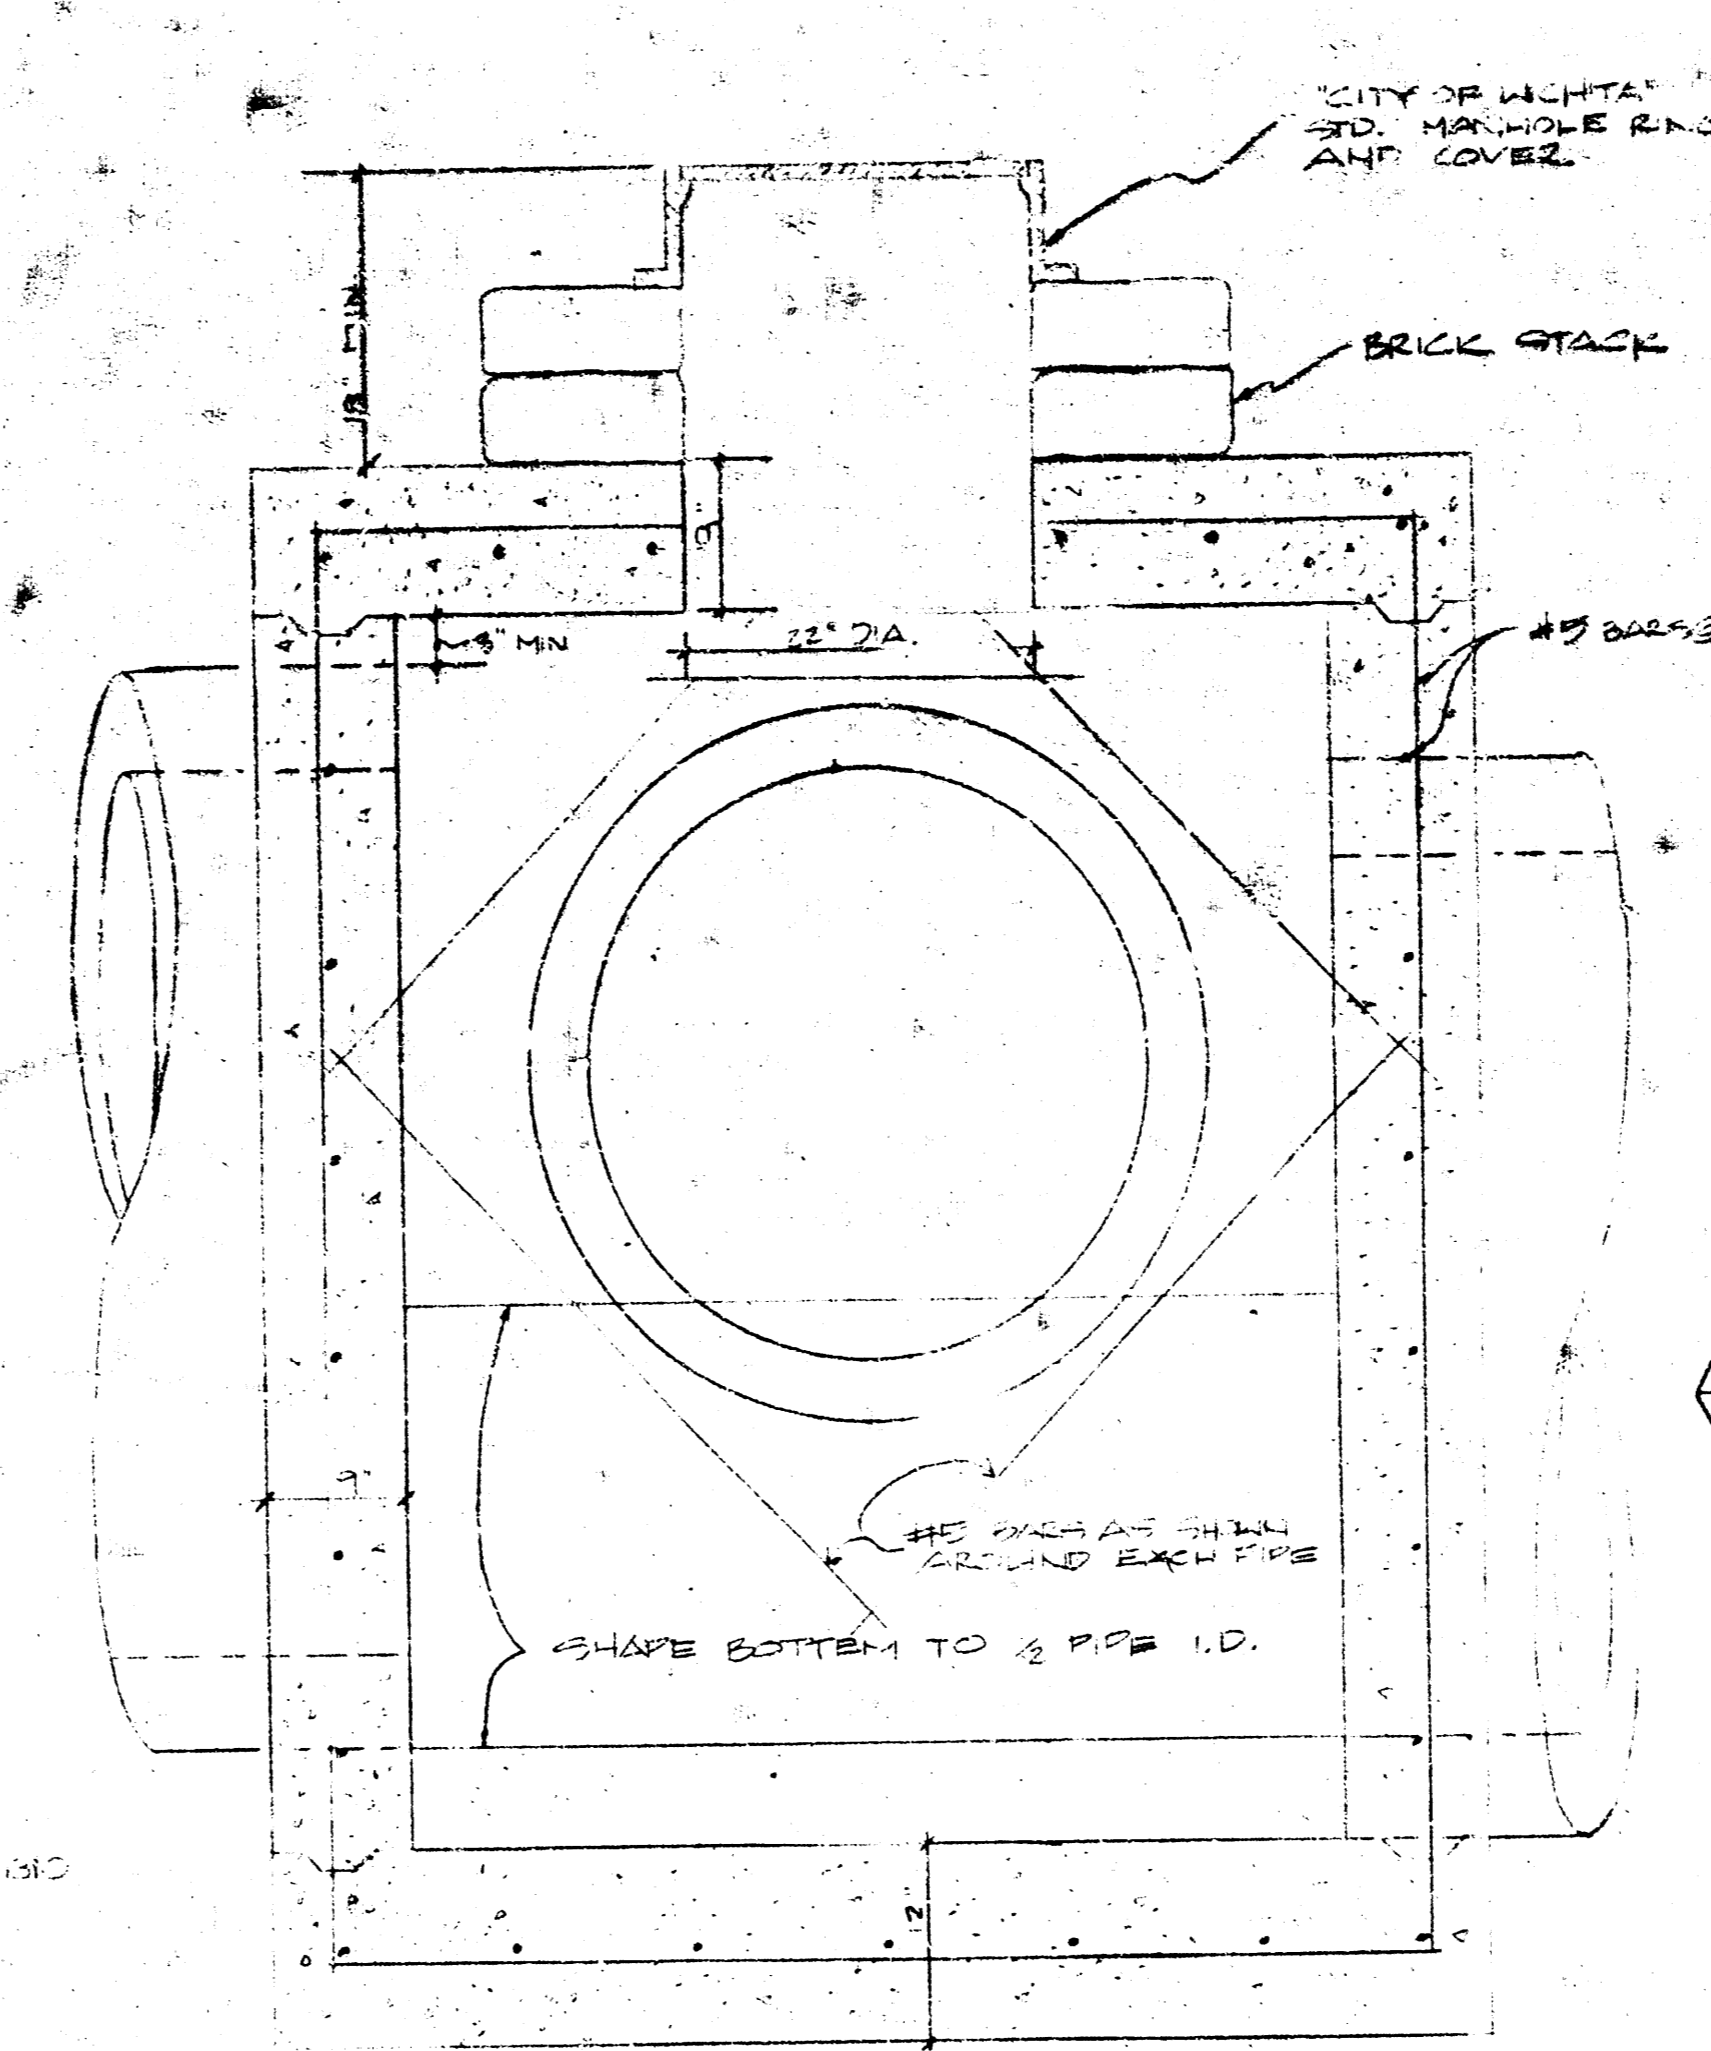


SECTION

MANHOLE	A	B
1-1	2'-2"	3'-0"
2-1	2'-0"	4'-0"

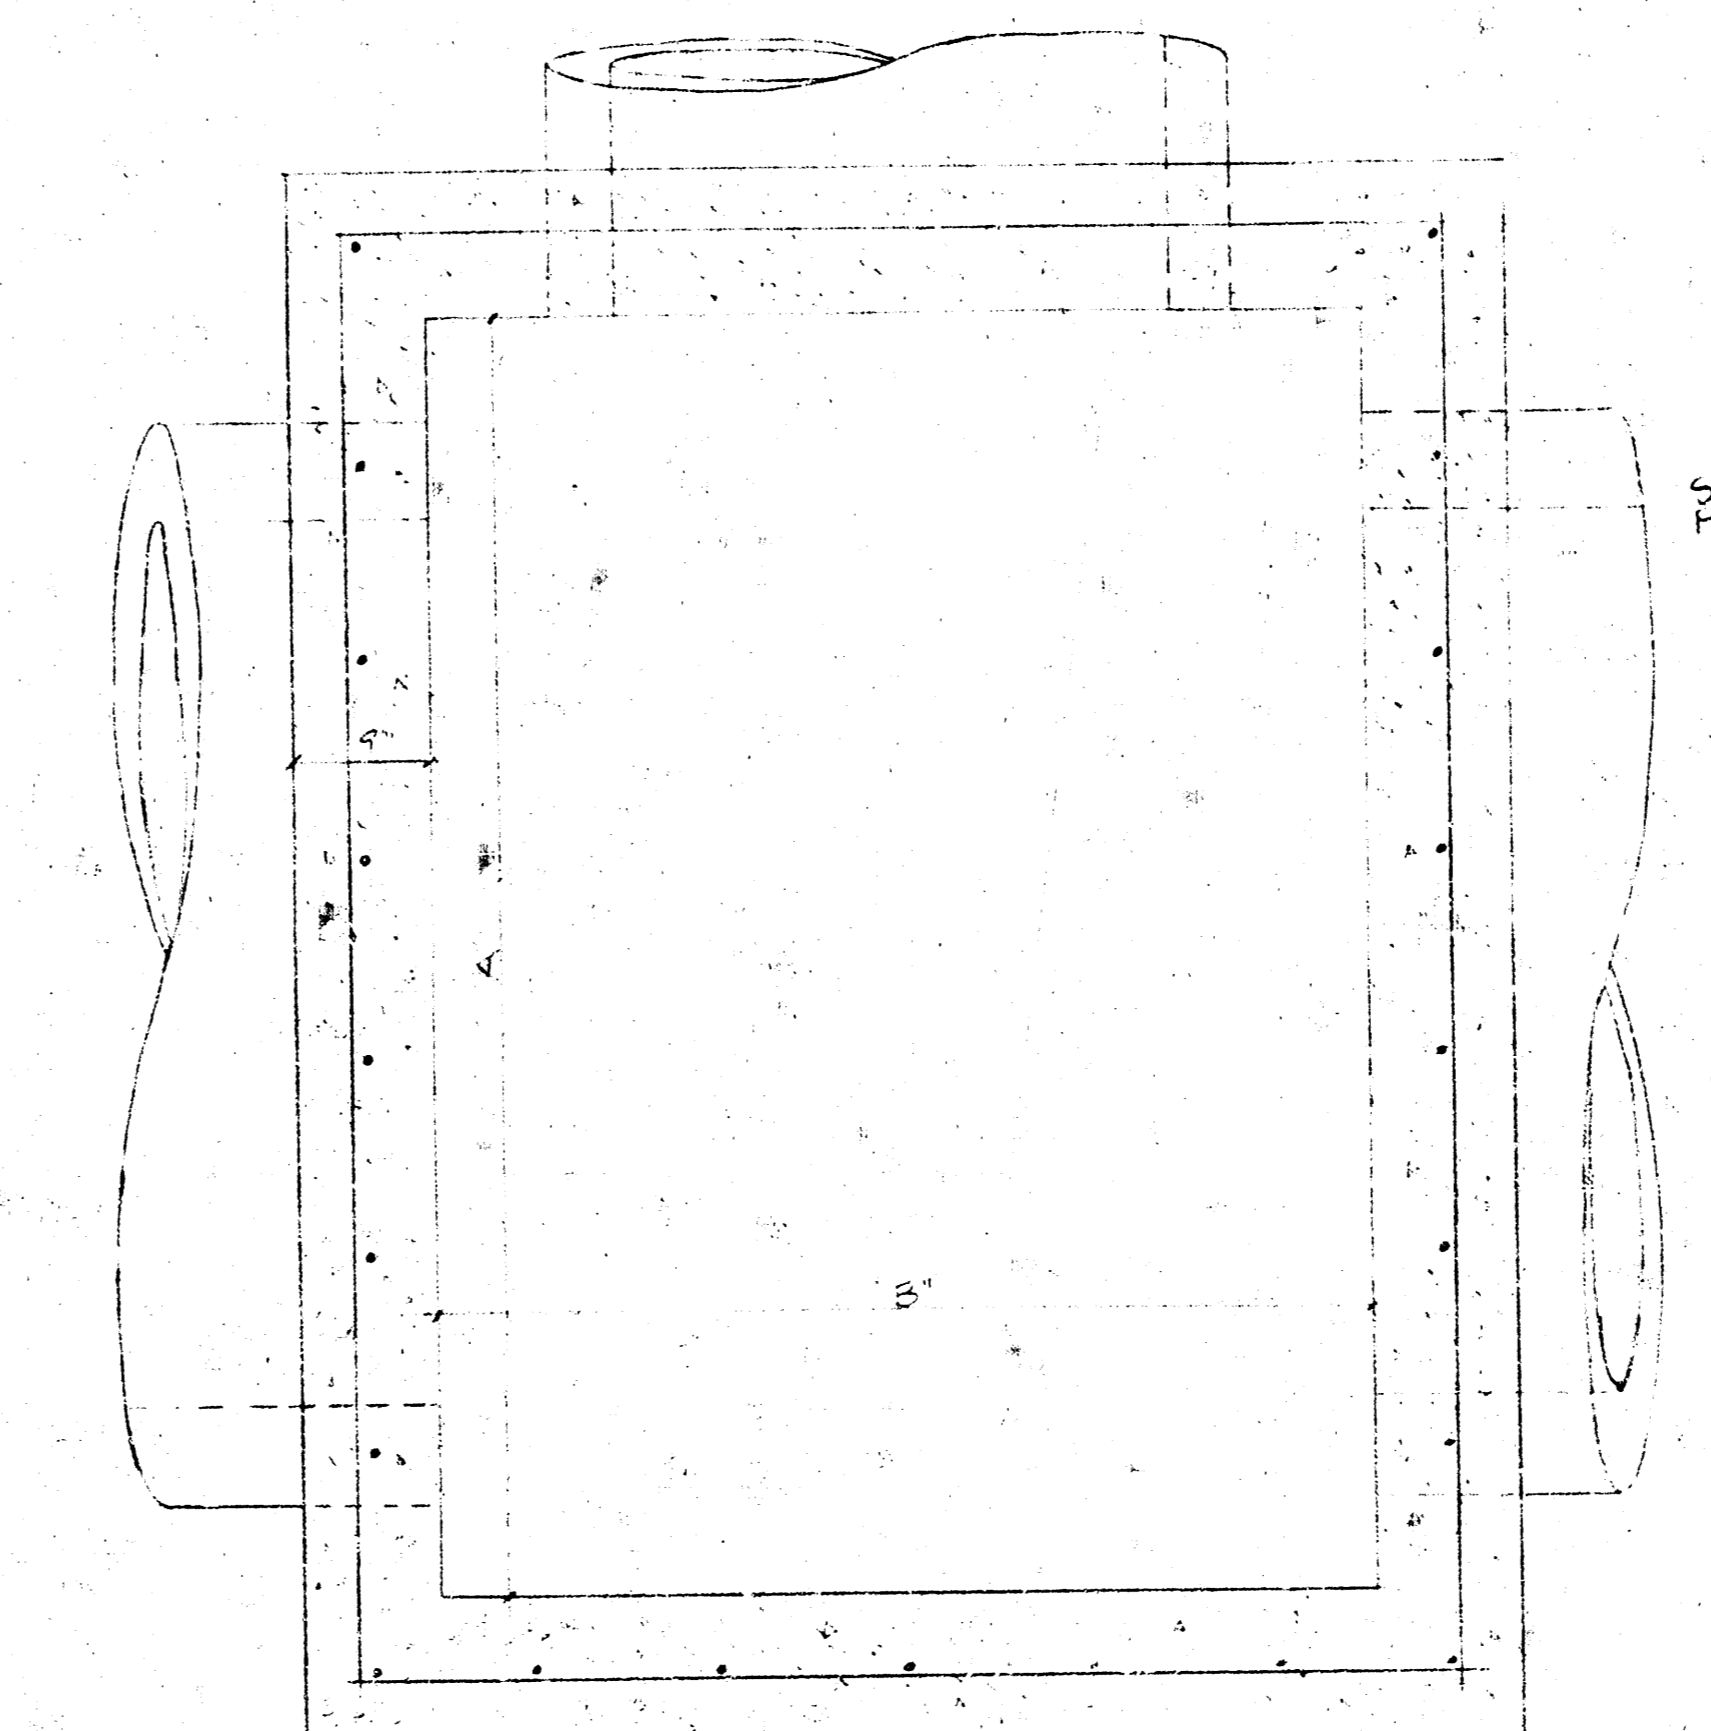


PLAN


4 MANHOLE #1-1 & 2-1

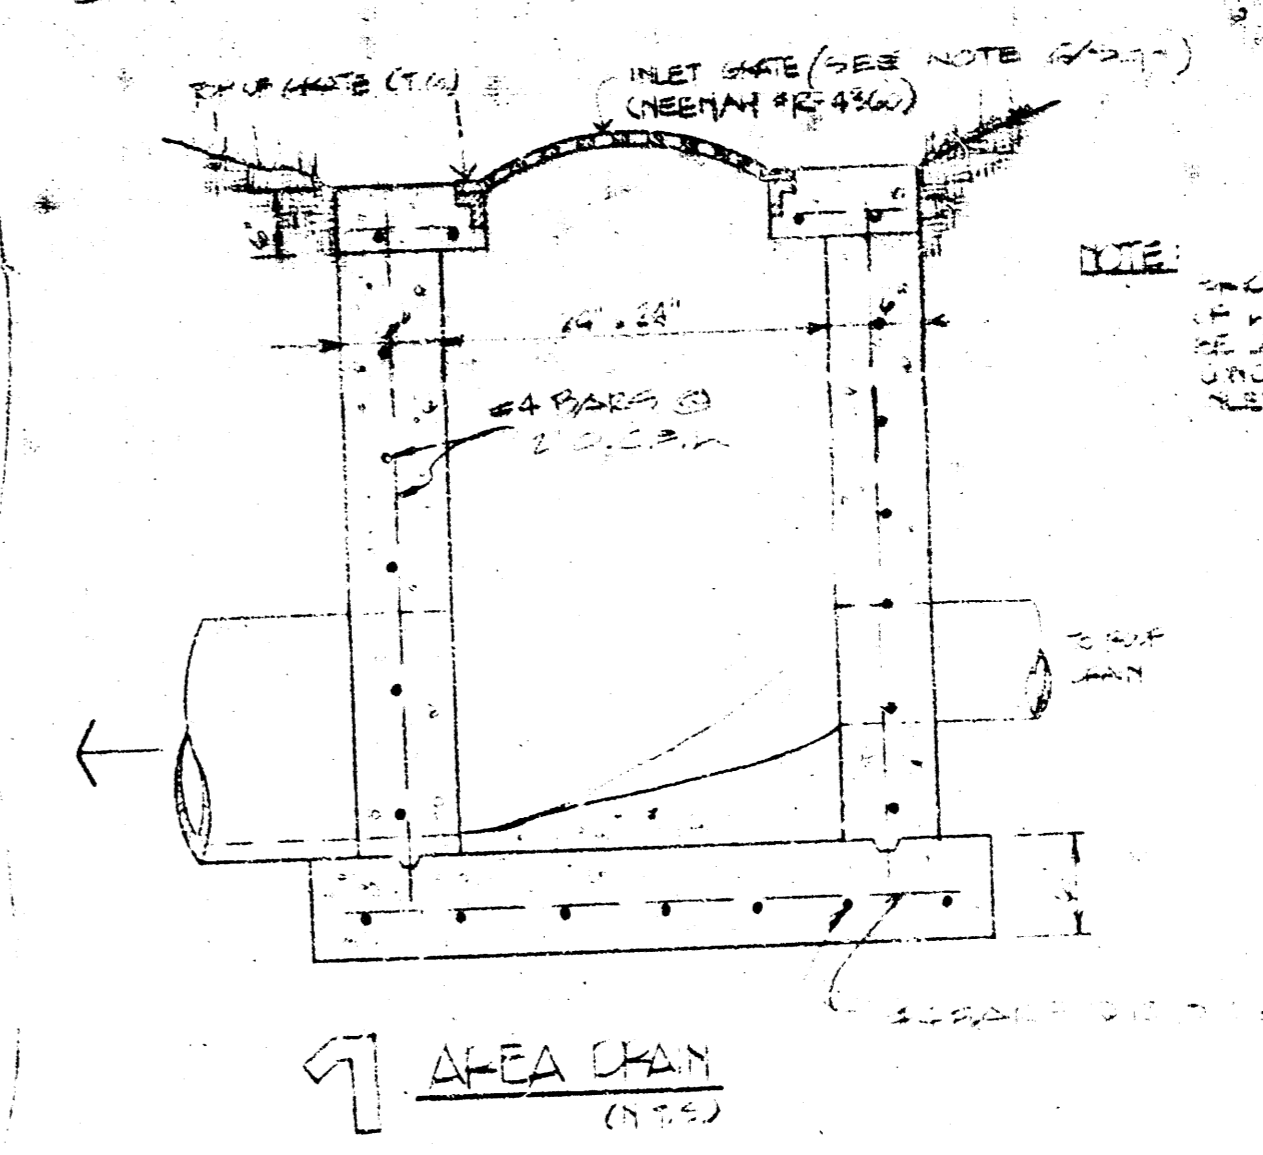


AREA CHAN

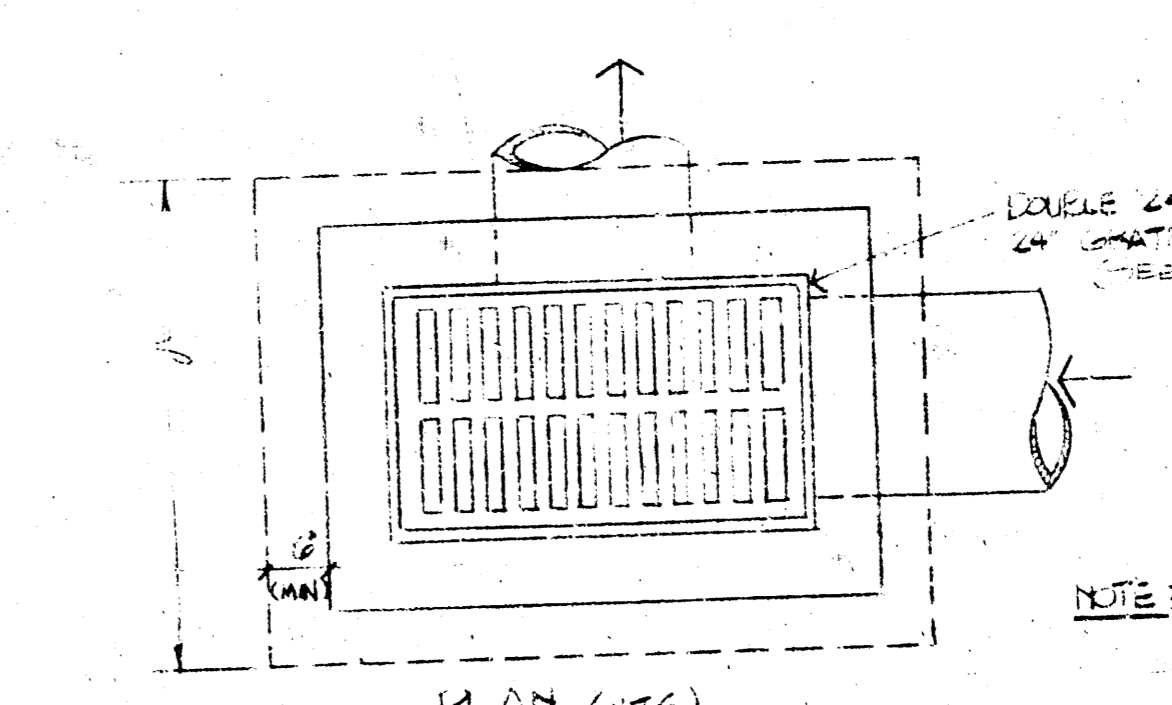

TYPE 'A' MANHOLE INLET

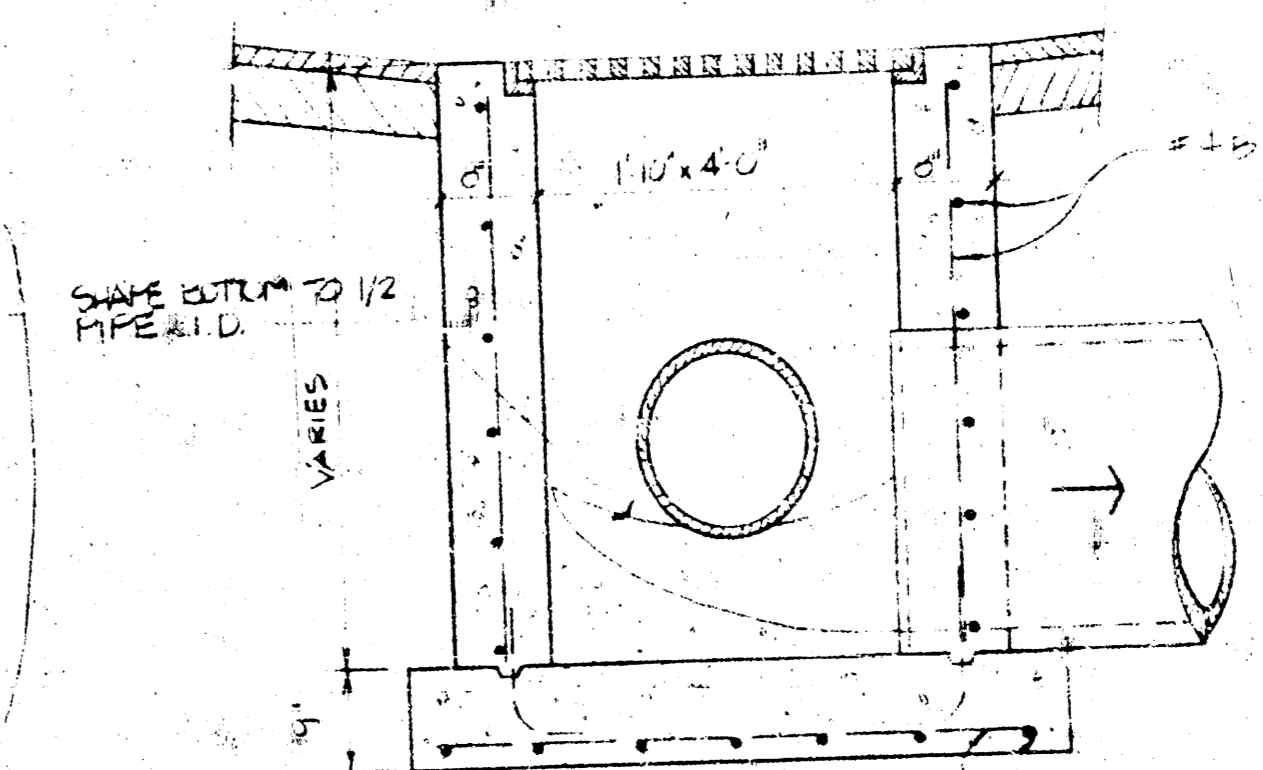

MANHOLE DETAIL

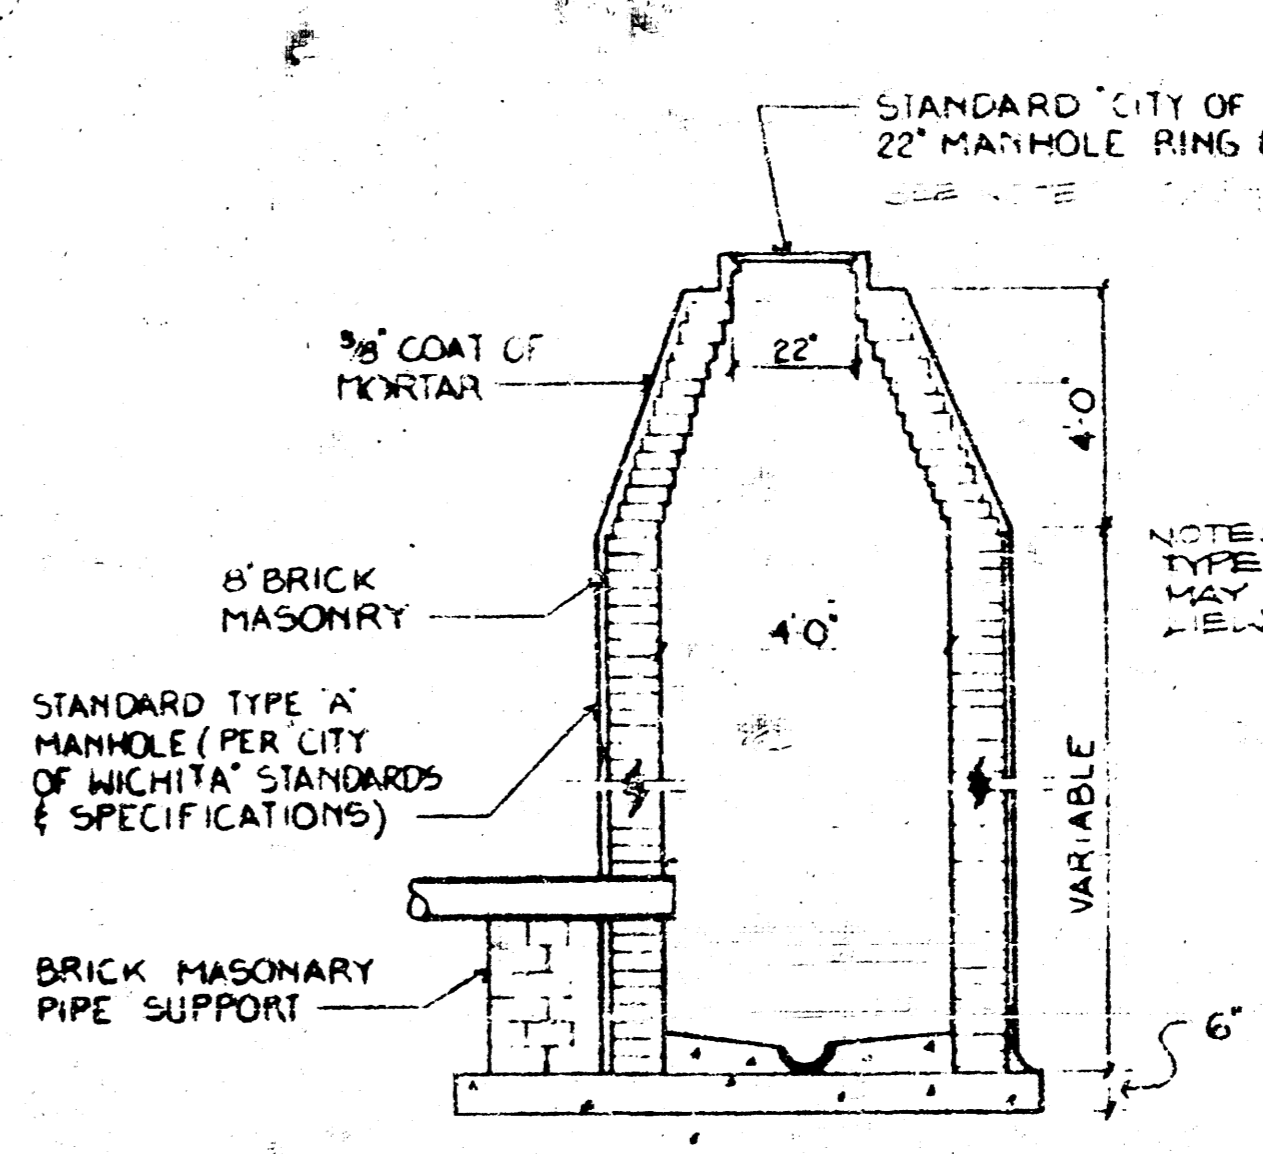

MANHOLE DETAIL