
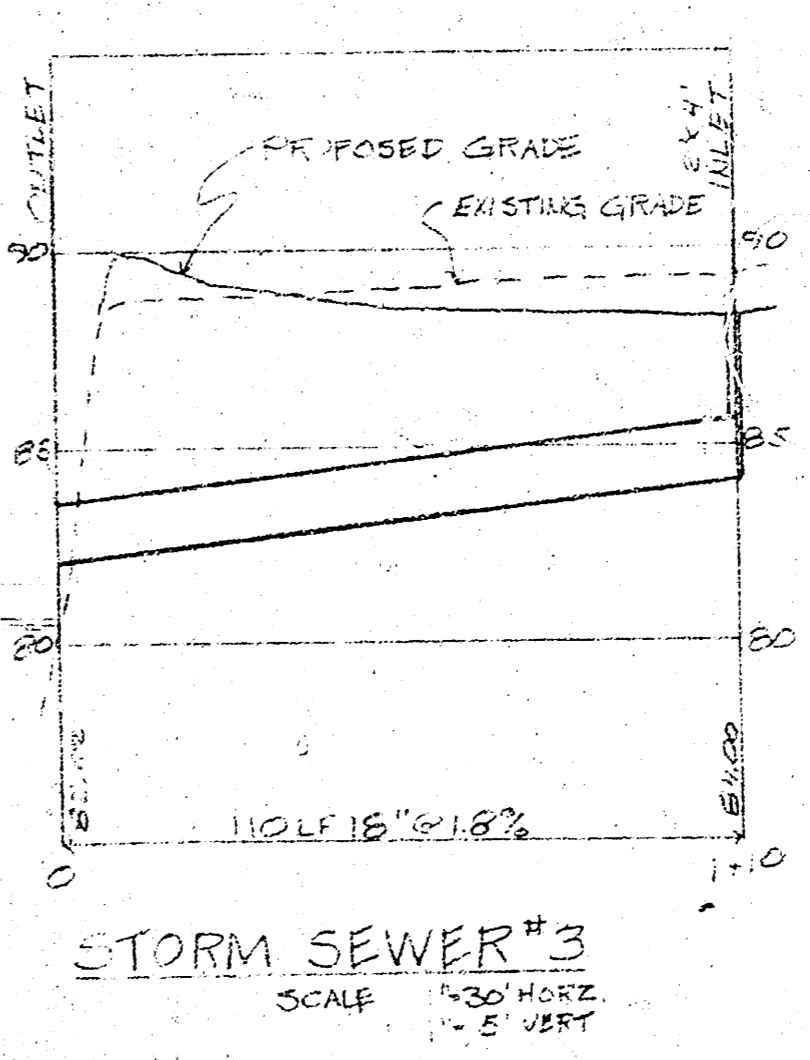
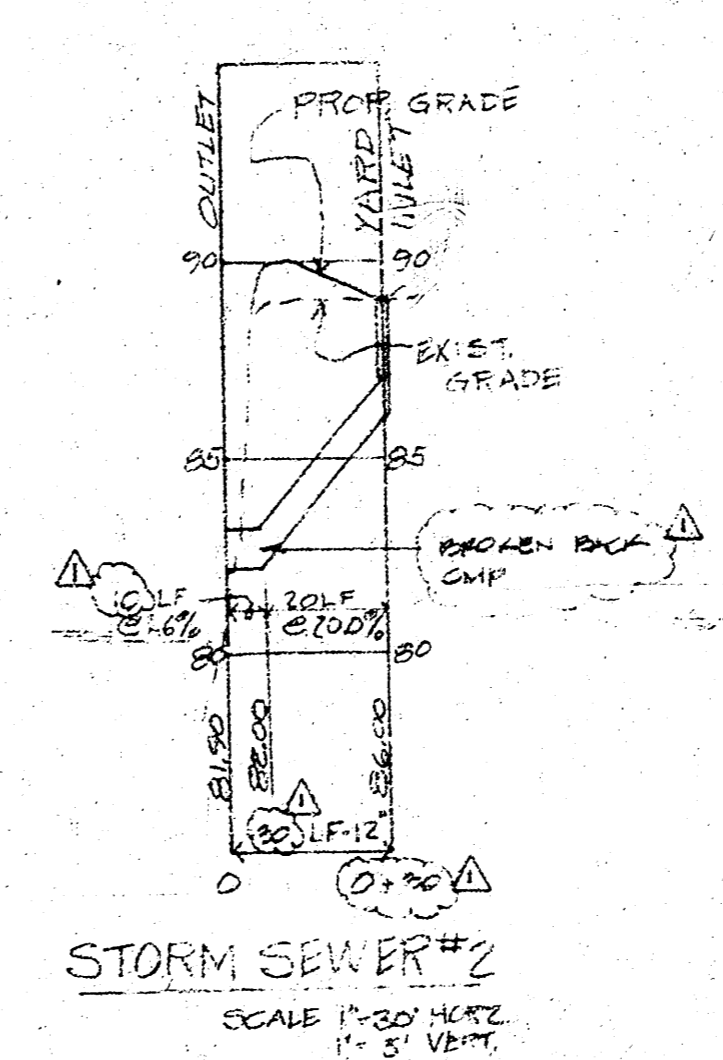


NOTES:
 1. ALL STORM SEWERS TO BE 18\"/>




LEGEND
 88.1 EXISTING SPOT EL.
 88.1 NEW SPOT EL.
 — NEW CONDUIT
 — DRAINAGE
 — STORM SEWER
 --- CULVERT IN END SECTIONS
 --- YARD INLET

BENCH MARK
 R. 87.15 S. SIDE POWER POLE
 87.15 MACARTHUR & GOLD, N.E. CORNER

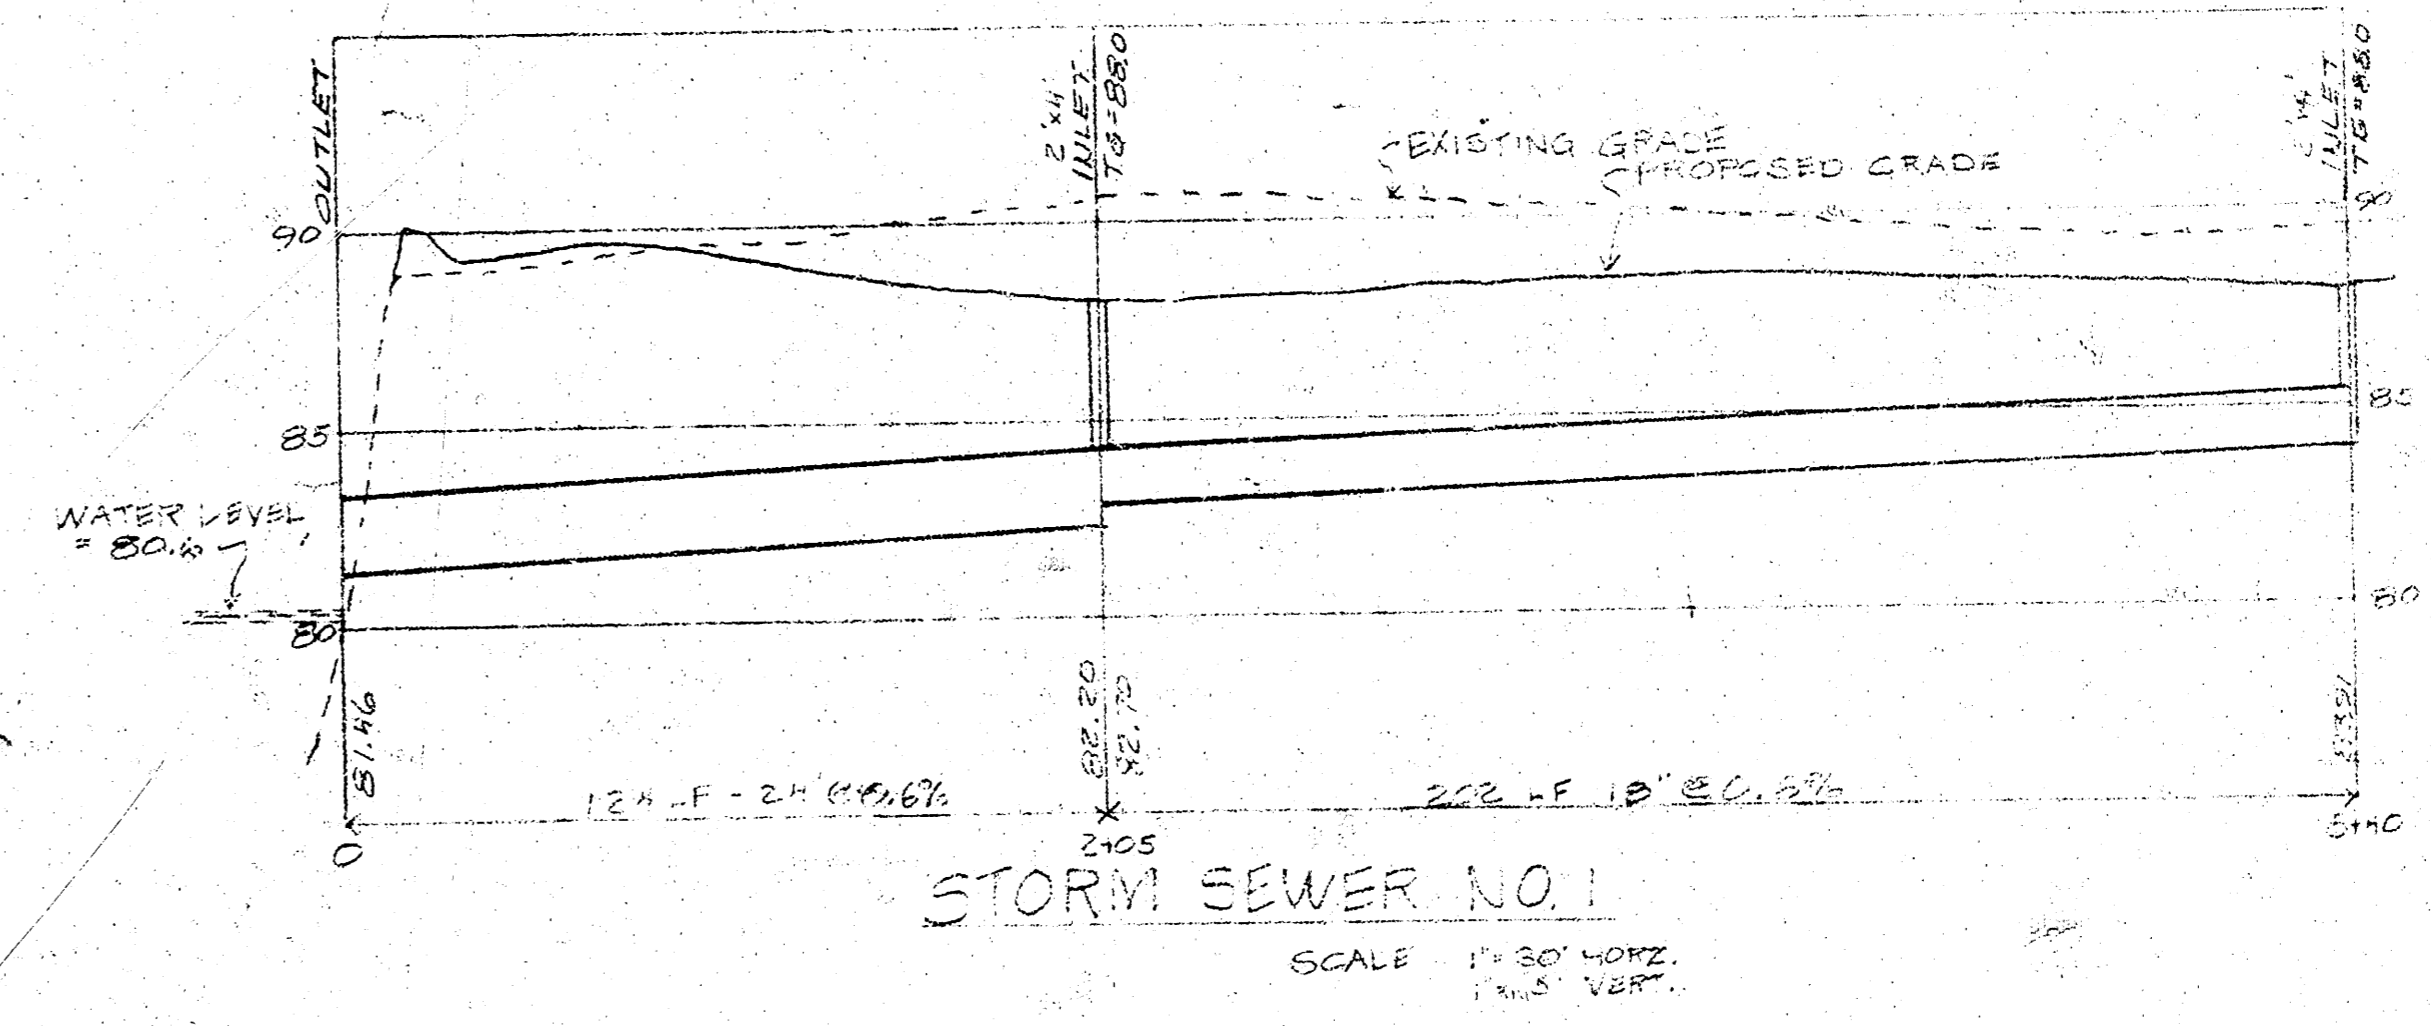


GENERAL NOTE:
 REFER TO STORM SEWER OUTLET
 DETAIL FOR STORM SEWER #1, #2 & #3

APPROVED AS NOTED
 By CITY ENGINEER OF WICHITA
 Sanitary Sewers
 Storm Sewers
 YOKEN 3/28/09

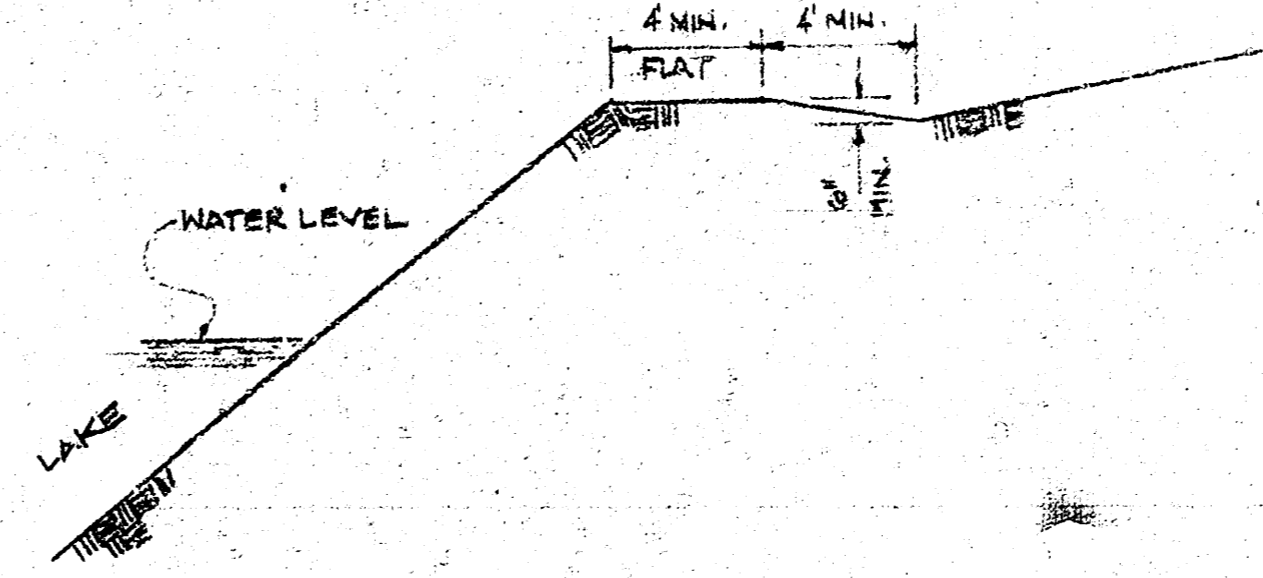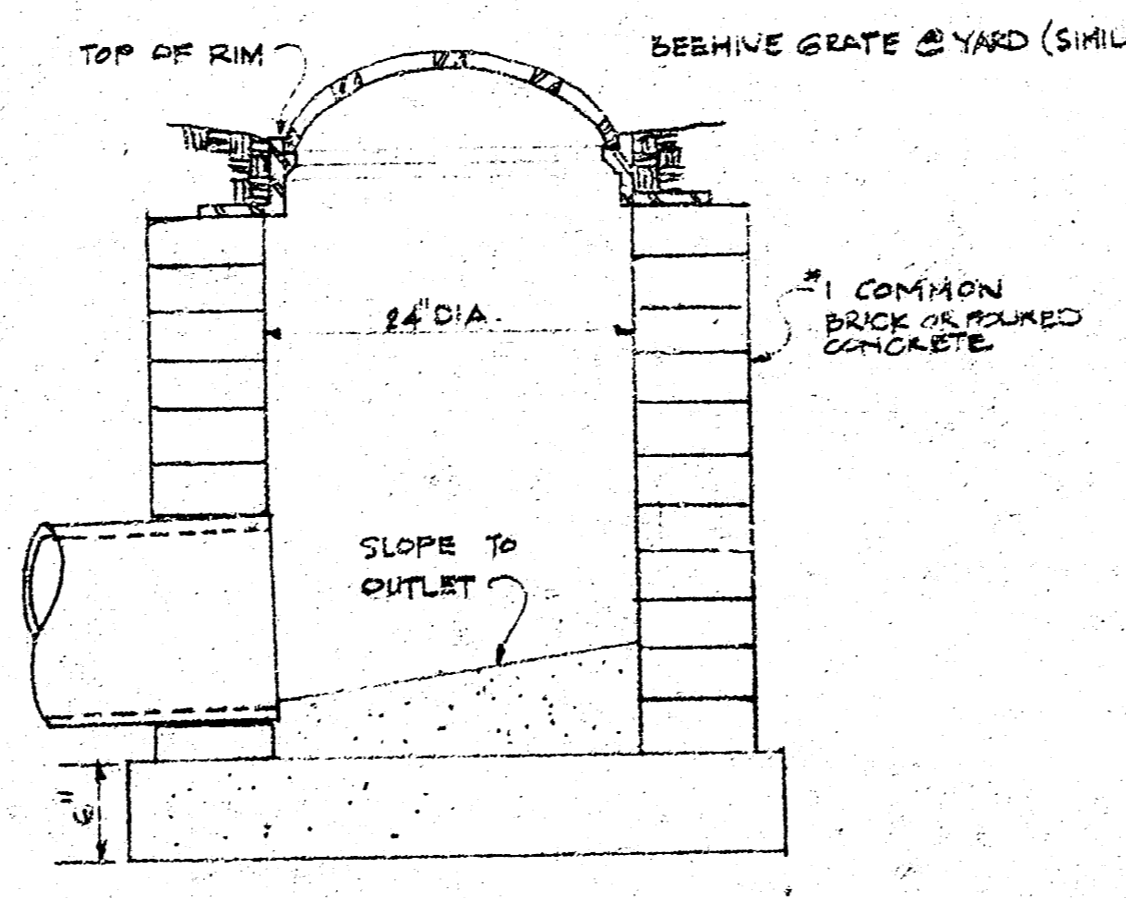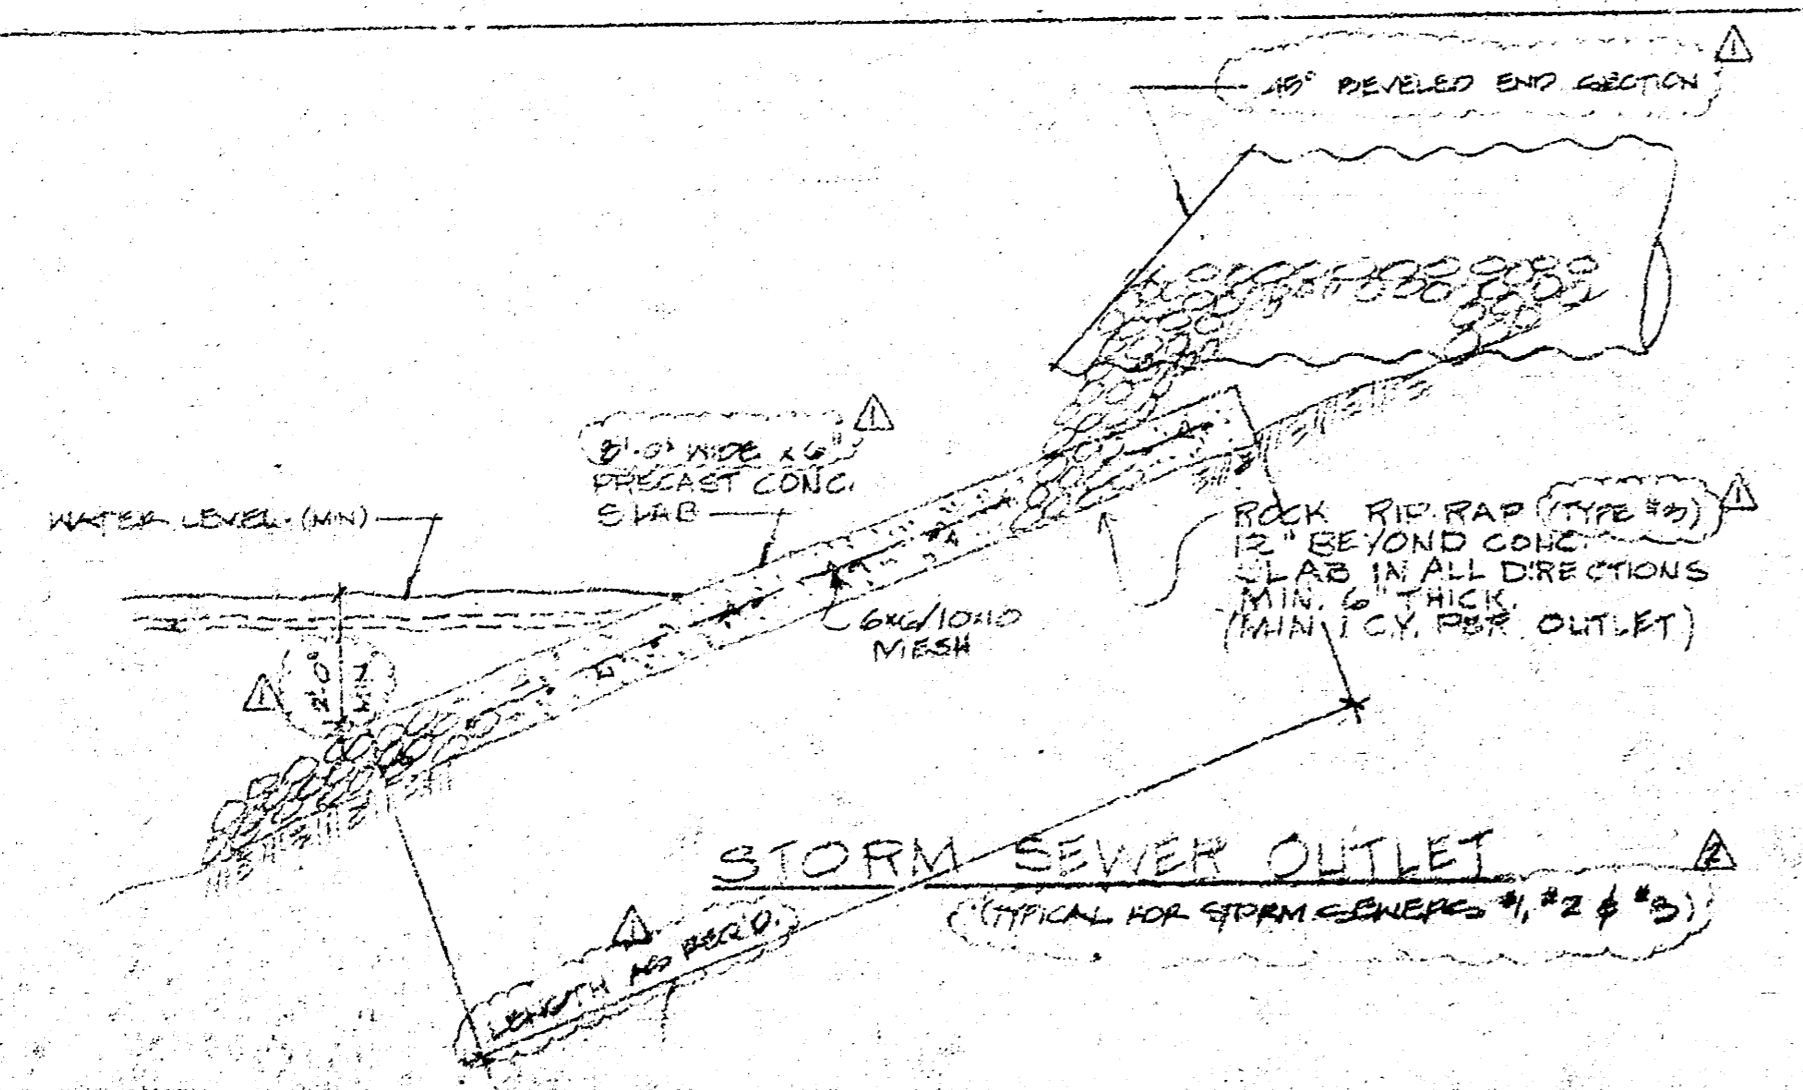

CITY OF WICHITA
 This project will be constructed under the supervision of the CITY ENGINEER in accordance to the SPECIFICATIONS of the CITY OF WICHITA. The CONTRACTOR shall reimburse the City of Wichita for the cost of Engineering, Printing, and other related costs.

print issued
 revisions
 date drawn

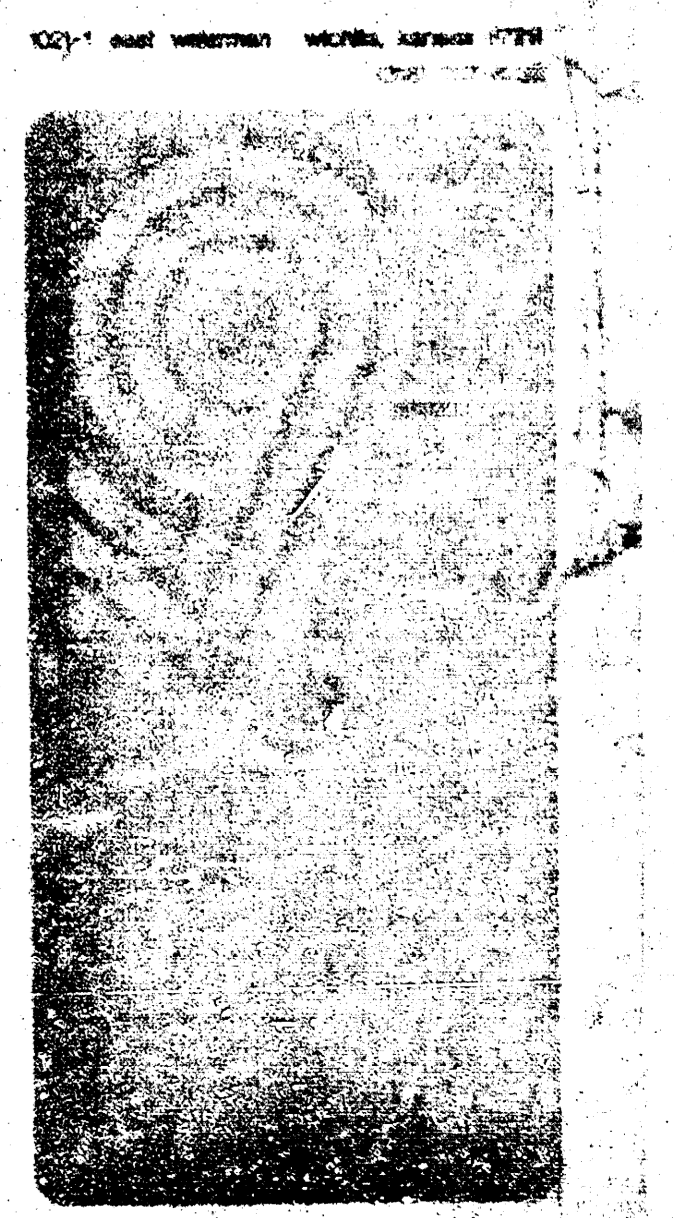

MACARTHUR BEACH APTE.
 727 WEST MACARTHUR ROAD
 WICHITA, KANSAS
 FOR:
 RITQJIE ENTERPRISES

sheet title
 SITE GRADING
 sheet
 SG-1
 of 1 sheets