

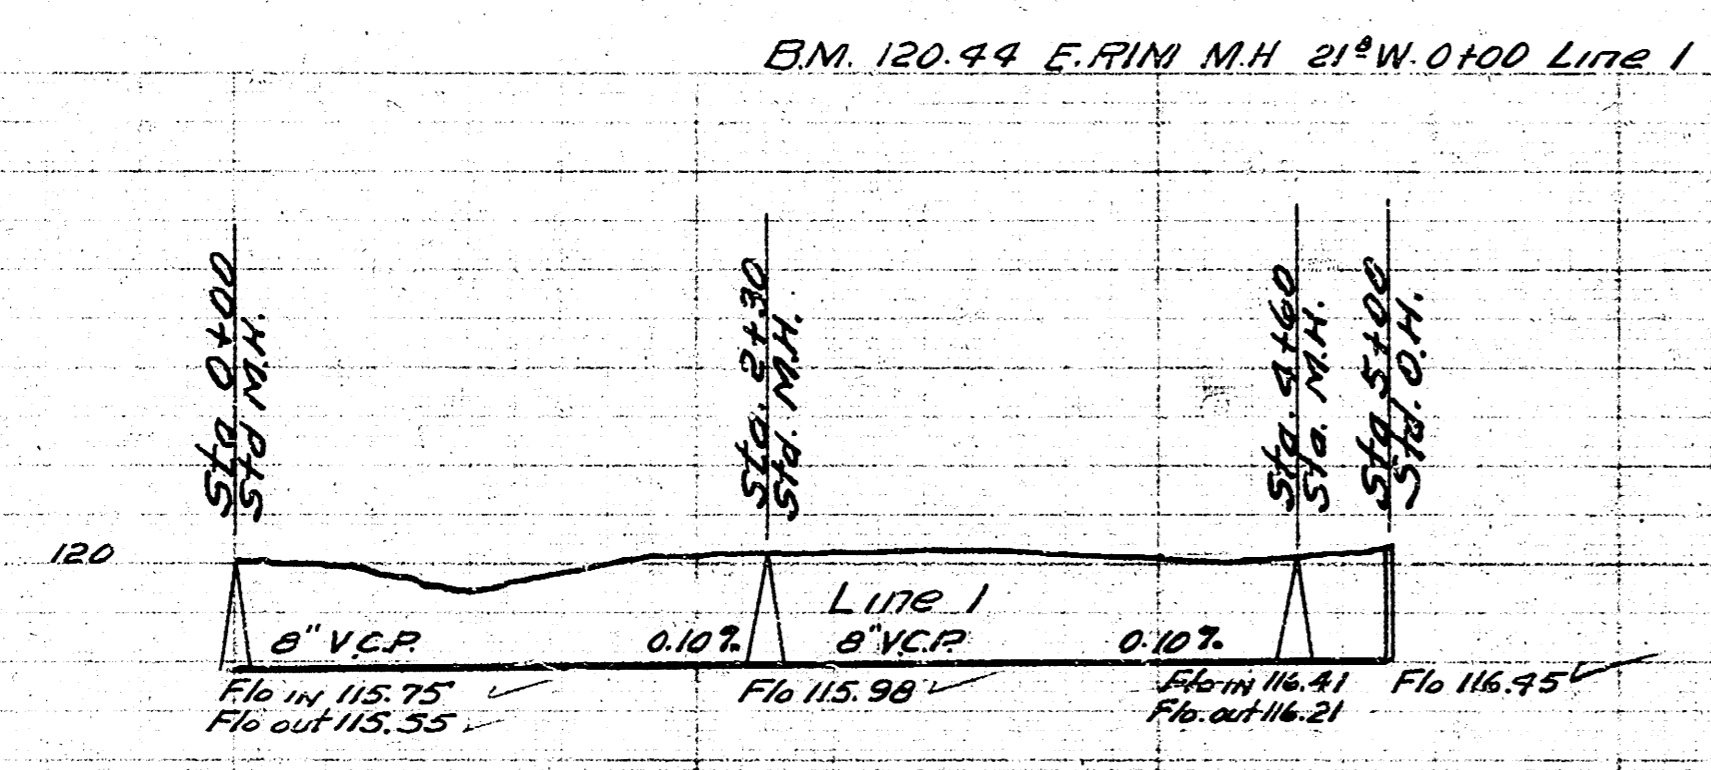



Date 8-18-54  
 Drawn by McClain  
 Checked by JF-56  
 Book 15, 16

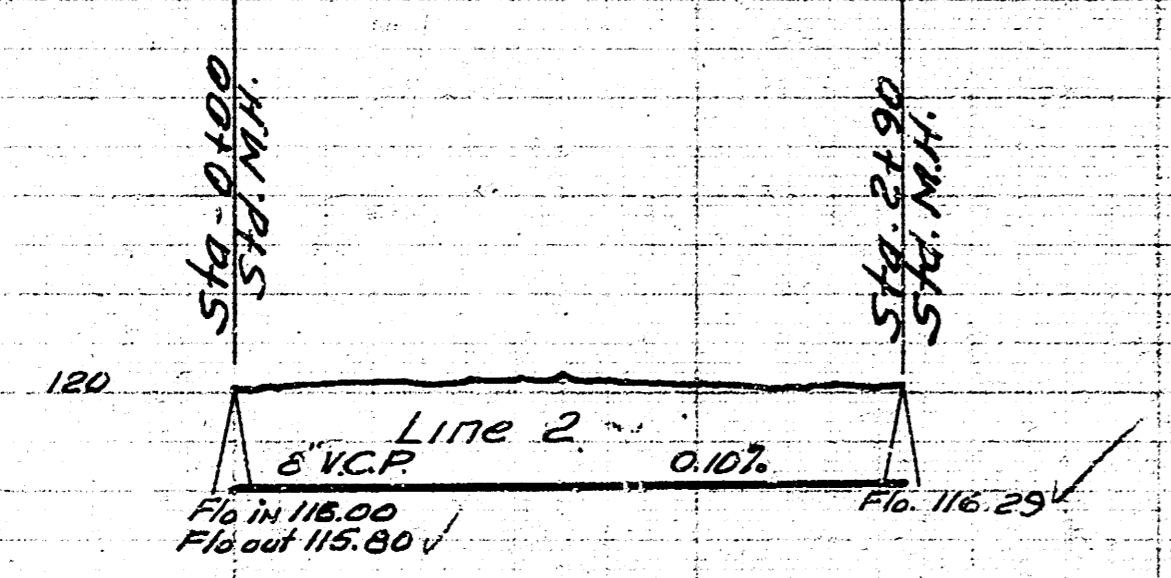

Date 4-16-54  
 Drawn by McClain  
 Checked by JF-64  
 Sheet No.

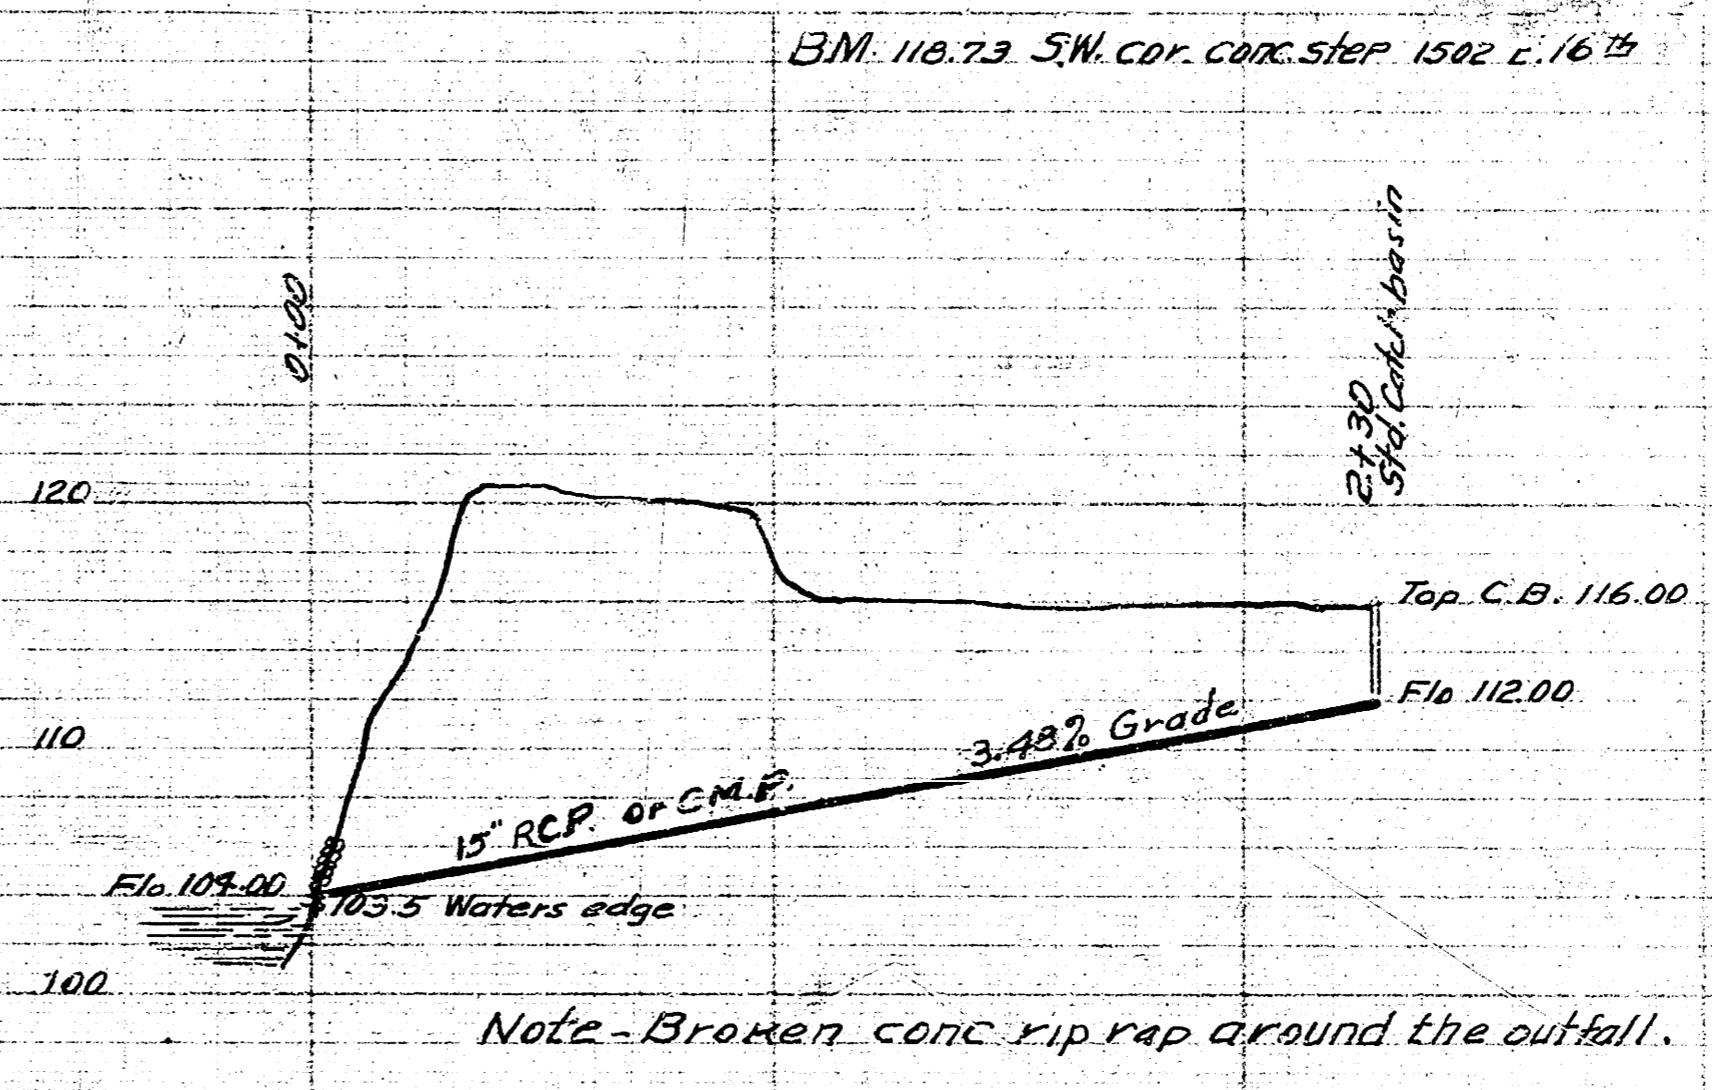

LAT. 35 DIST. T. 5S. 12  
 CITY OF WICHITA KANSAS  
 BE SMITH CITY ENGINEER  
 Proj. No. C-24-11

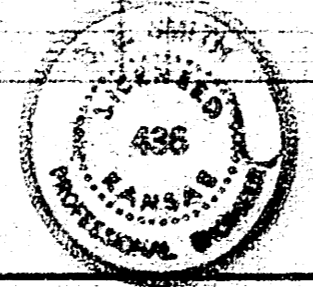

PRIVATE S.W.S  
 LYMAN'S ADDITION  
 CITY OF WICHITA KANS  
 BE SMITH CITY ENGINEER