


SECTION A-A

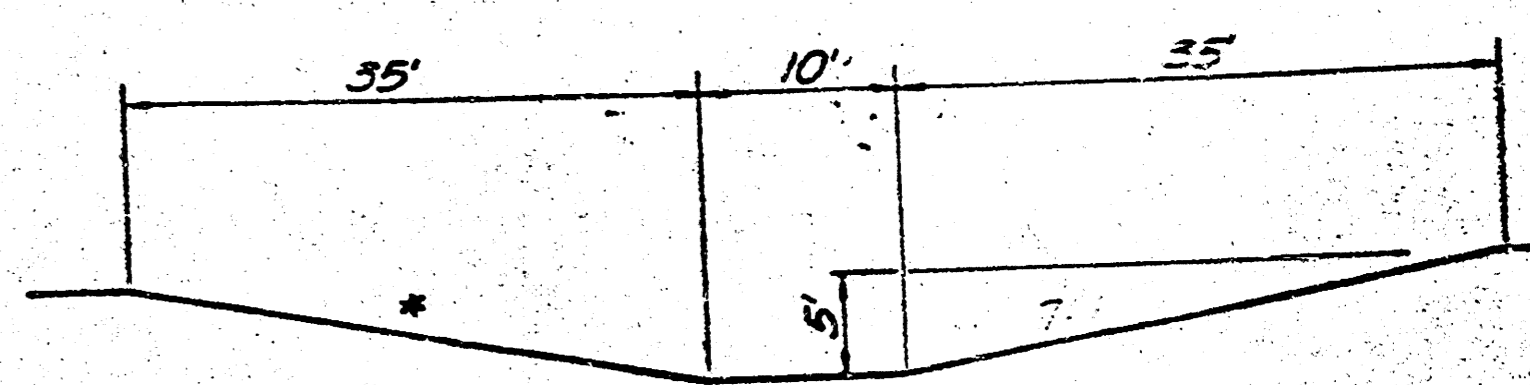

SECTION B-B

*Varies: 7:1 Slope or Flatter

NOTE: Waterway opening provided at bridge crossings over drainage easement will equal or exceed 150 sq. ft.

Outfall opening size at bridge inlets will equal or exceed inlet opening size.

Unless otherwise designated all Curb & Gutter is 4" Alternate Roll Type.

APPROVED AS NOTED
By CITY ENGINEER OF WICHITA


Sanitary Sewers _____
Storm Sewers _____
Driveway Approaches _____

Maintenance Inspection Required
Contract Gauge Station at 2654597

LEGEND:
STANDARD 6" CURB & GUTTER

NOTE TO CONTRACTOR
This project will be constructed under the supervision of the CITY ENGINEER and conforming to the SPECIFICATIONS of the CITY OF WICHITA. The CONTRACTOR will reimburse the City of Wichita for all cost of Engineering and Inspection.

Excavation - 43,630 cu.yd.
Embankment - 43,630 cu.yd.**
**Includes 19.5% for compaction

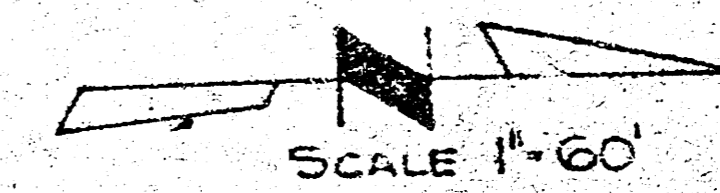

ENVIRONMENTAL ENTERPRISES INC.
CECIL MASTERS, PRES PAUL TREADWELL, SEC.-TREAS.

LIFESTYLE MOBILE HOME PARK
DRAINAGE & SITE GRADING PLAN

DELAMATER, FREUND & ASSOCIATES, P.A.
ENGINEERS & ARCHITECTS
WICHITA, KANSAS

SCALE _____

NO. 249-D-202

NE Cor. SW 1/4
Sec. 22, T27S, R2E

114 10