


NOTE TO CONTRACTOR
 This project will be constructed under the supervision of the CITY ENGINEER and conforming to the SPECIFICATIONS of the CITY OF WICHITA. The CONTRACTOR will reimburse the City of Wichita for all cost of engineering, plans, and inspection.

APPROVED AS NOTED
 By CITY ENGINEER OF WICHITA

Sanitary Sewers	
Storm Sewers	<i>Y. Orslem 12/22/78</i>
Driveway Approaches	

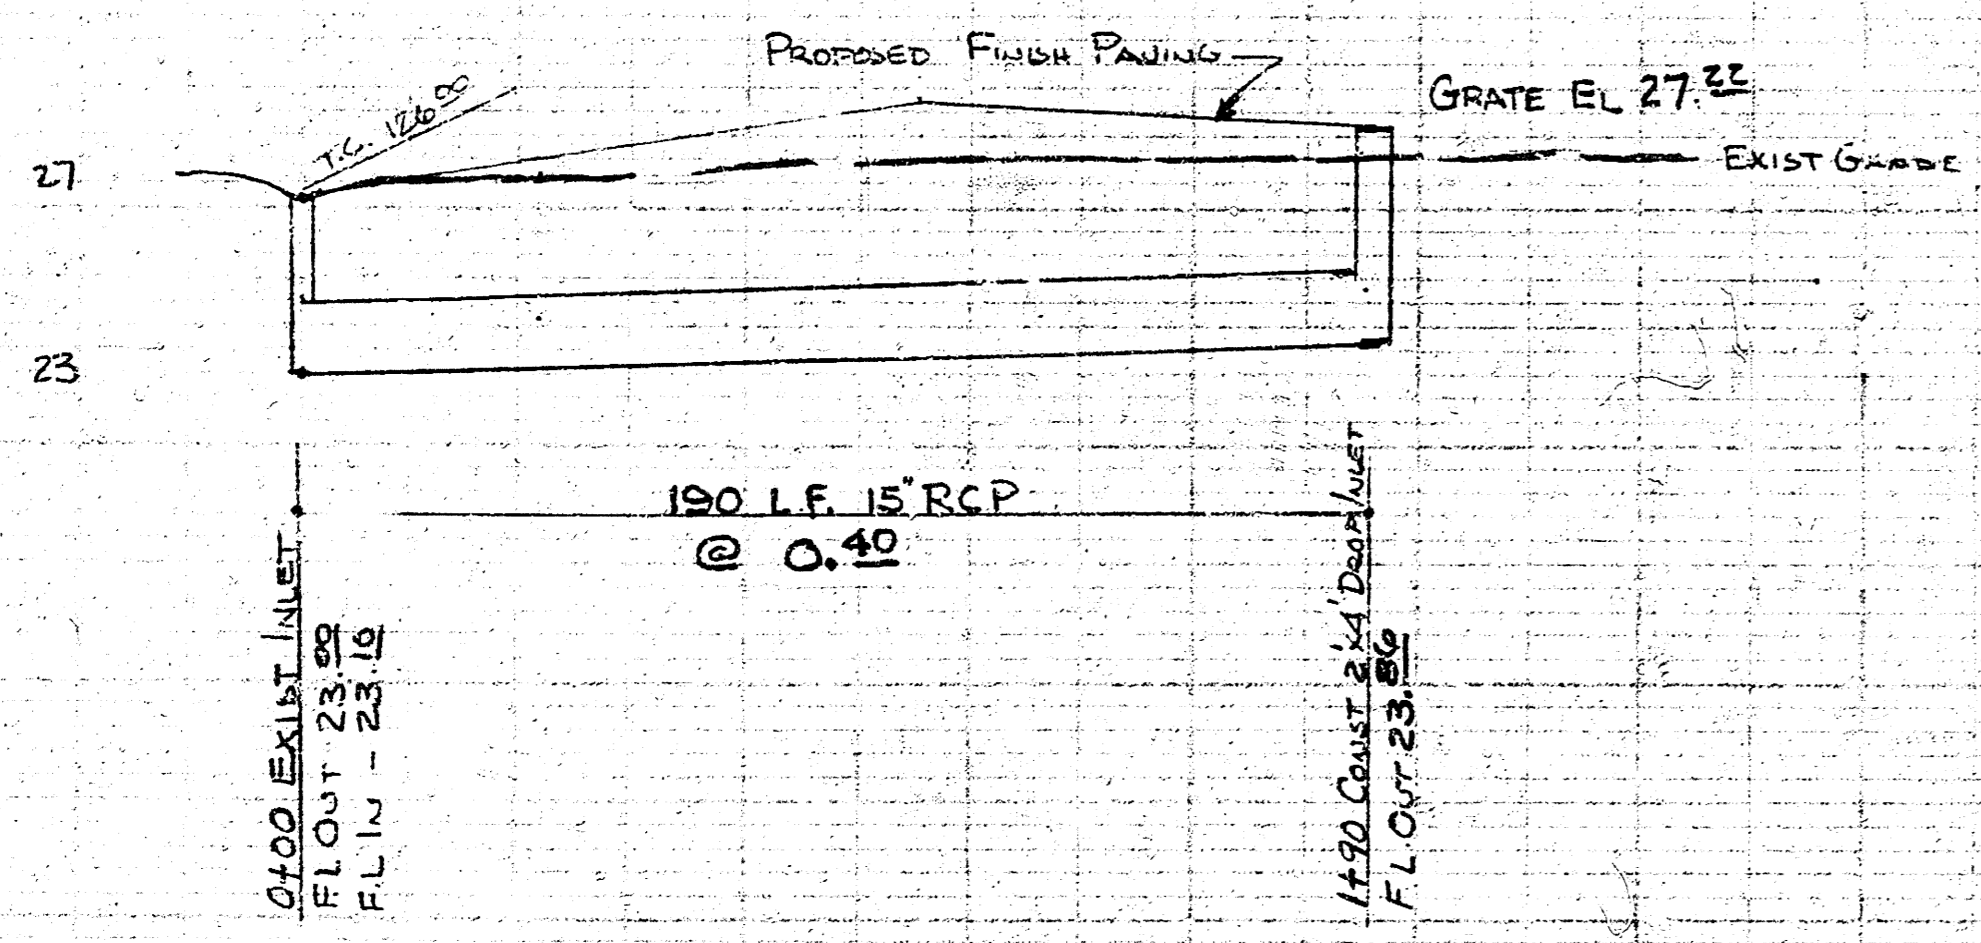

City of Wichita Private Project No. 468-76-245-80678-000-000-008

STORM DRAINAGE
 for
 Stonebrook APTS
 27TH STREET No. E AMIDON
 CITY OF WICHITA DEC 1978
 MID STATES CONST. CO.

PLATE 1 PLAN AND PROFILE
 SUBMITTAL SHEET 1-1000
 NO. 1000

14 5 5 11