



PLAN	DATE
BY	
CHECKED	
NOTED	
RT. OF WAY CHECKED	
NO.	

PROFILE	DATE
BY	
CHECKED	
NOTED	
GRADES CHECKED	
STRUCTURE NOTATION	
NO.	

B.M. 444 cut on K&E Wehrle Ring 42" N. and 51" W. of SE Cor. Lot 4 Spencer Gardens 2nd Addition Elev. 116.66 City of Wichita Datum

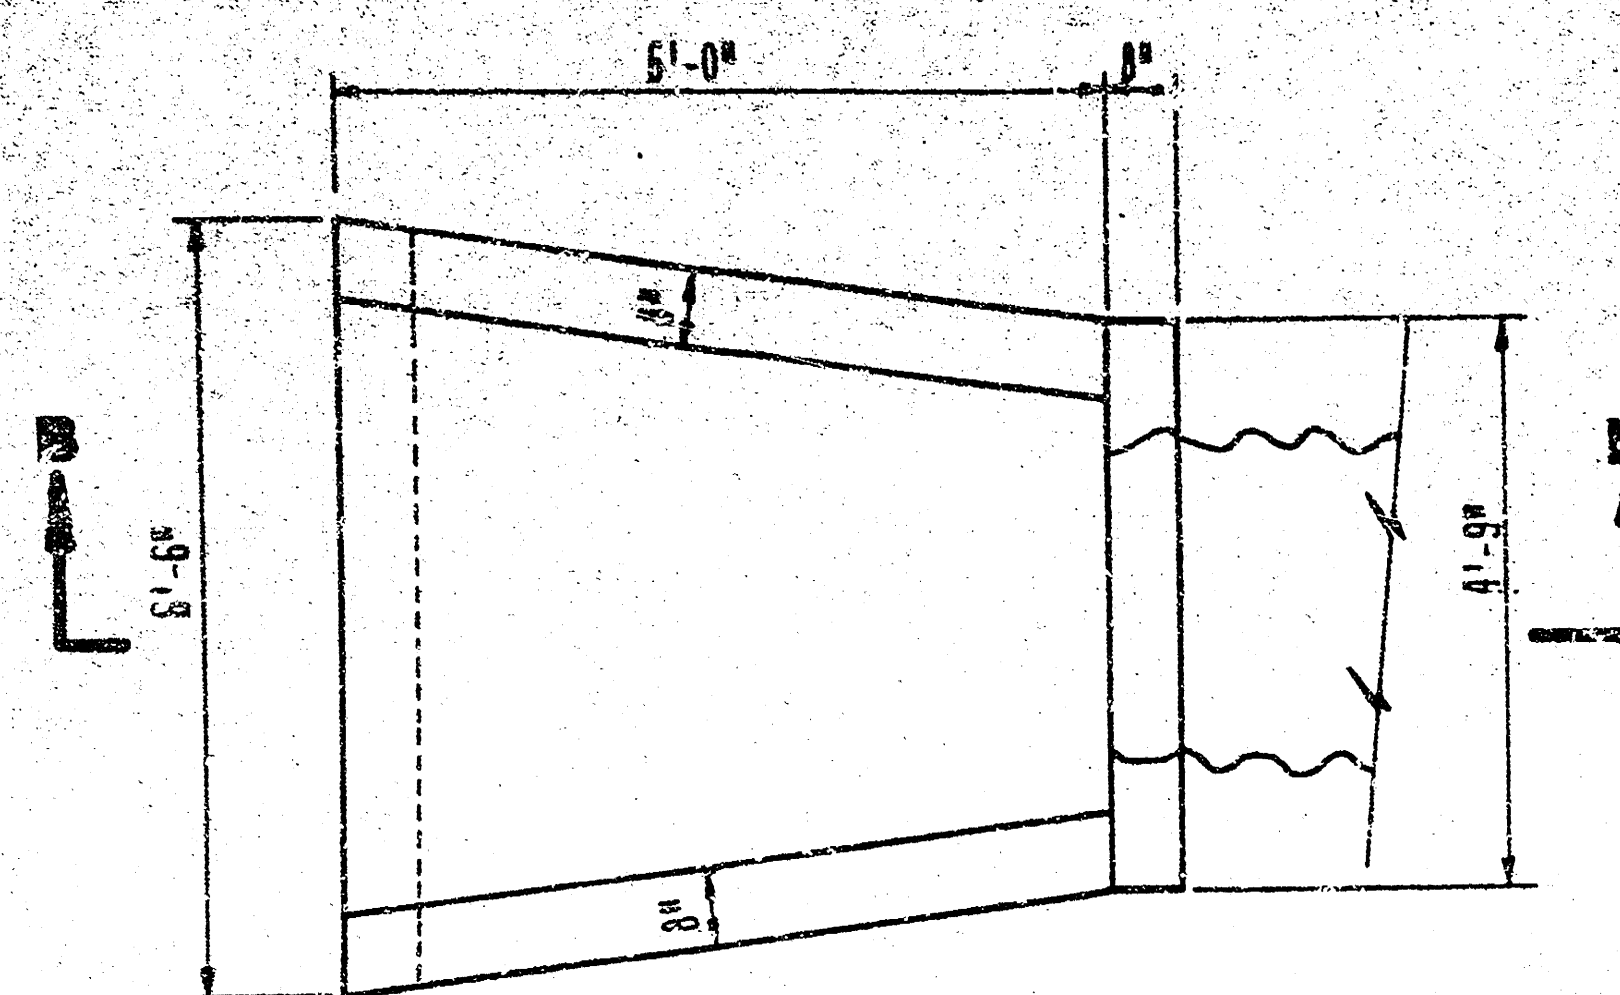

PLAN

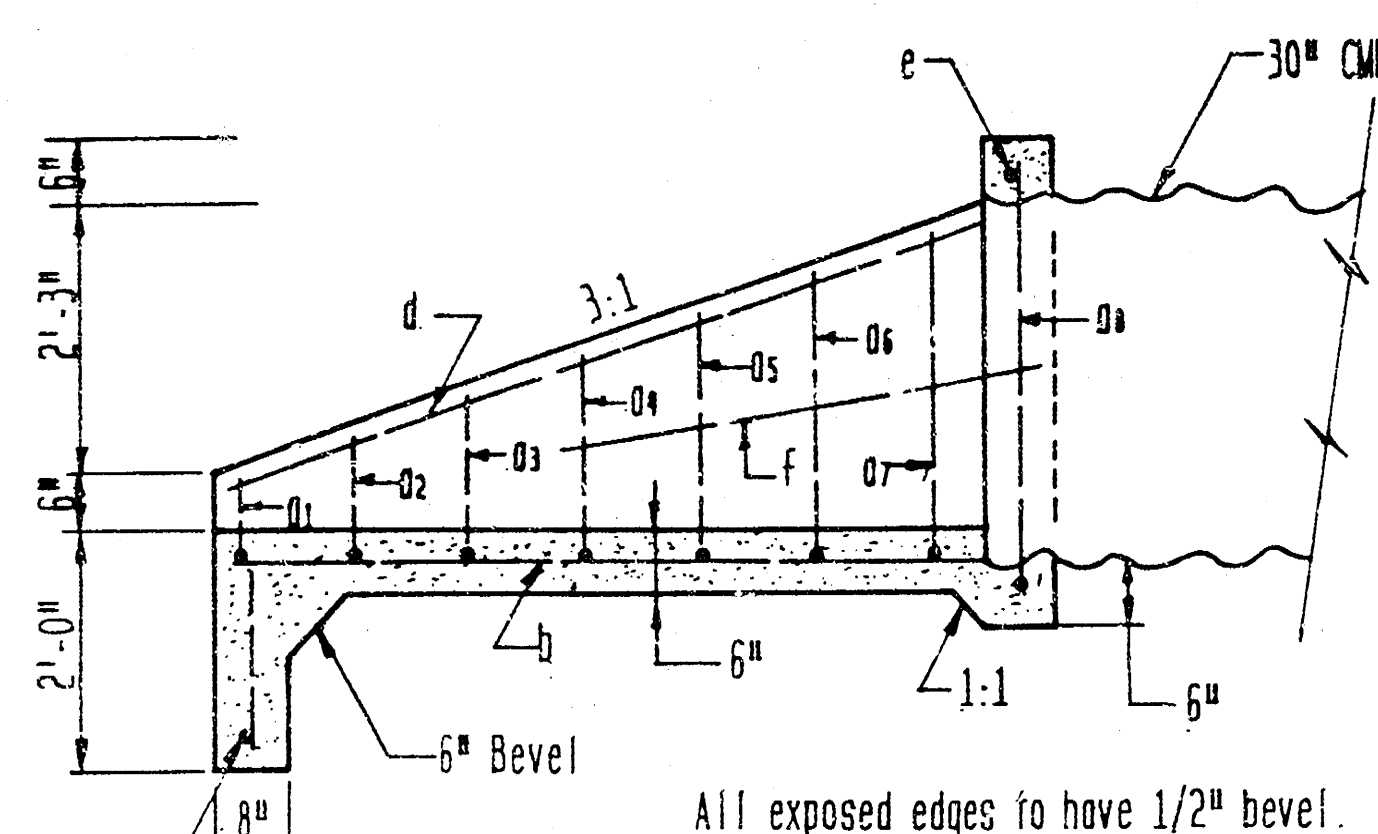



SECTION B-B

a bars b bars c thru f bars


BAR	L	W	NUMBER	SIZE
a1	5'-0"	8"	1	#4
a2	5'-0"	11"	1	#4
a3	5'-3"	1'-3"	1	#4
a4	5'-0"	1'-7"	1	#4
a5	4'-8"	1'-11"	1	#4
a6	4'-5"	2'-3"	1	#4
a7	4'-3"	2'-7"	1	#4
a8	4'-1"	3'-6"	1	#4
b	7'-0"	1'-6"	7	#4
c	6'-0"	-	1	#4
d	7'-6"	-	2	#4
e	4'-5"	-	1	#4
f	4'-3"	-	2	#4

CONCRETE HEADWALL DETAILS

SCALE 1/2" = 1'-0"

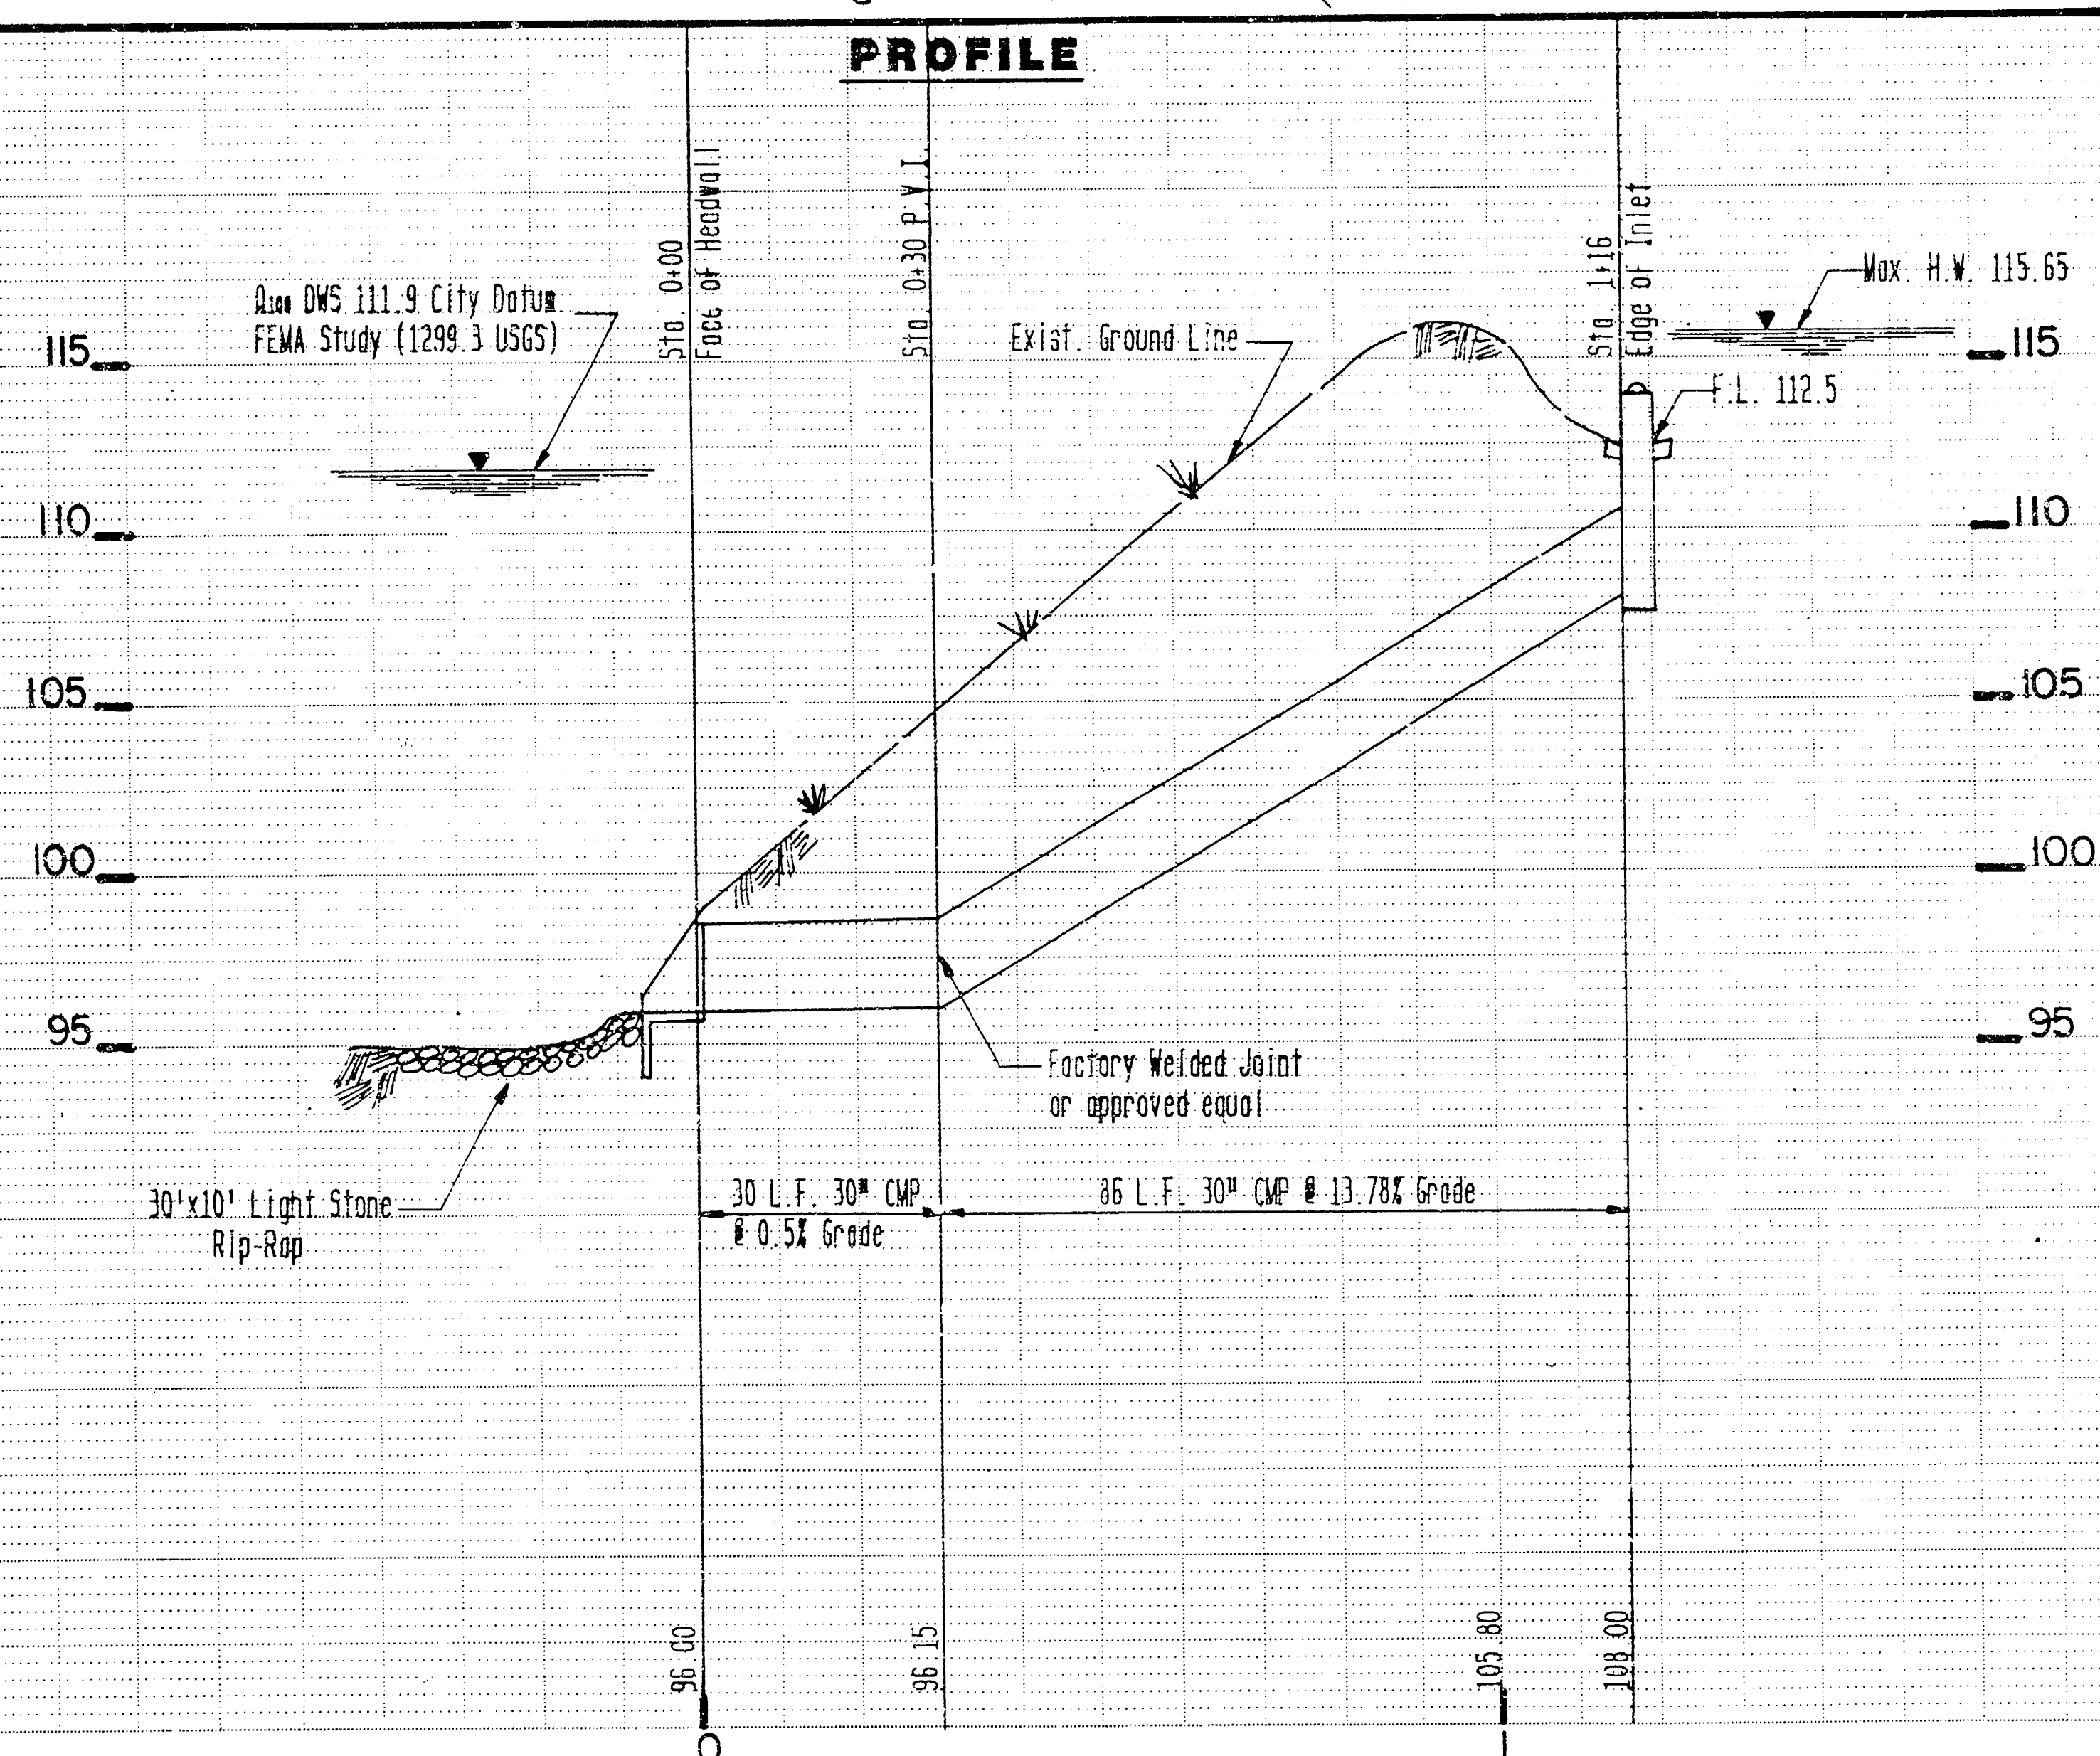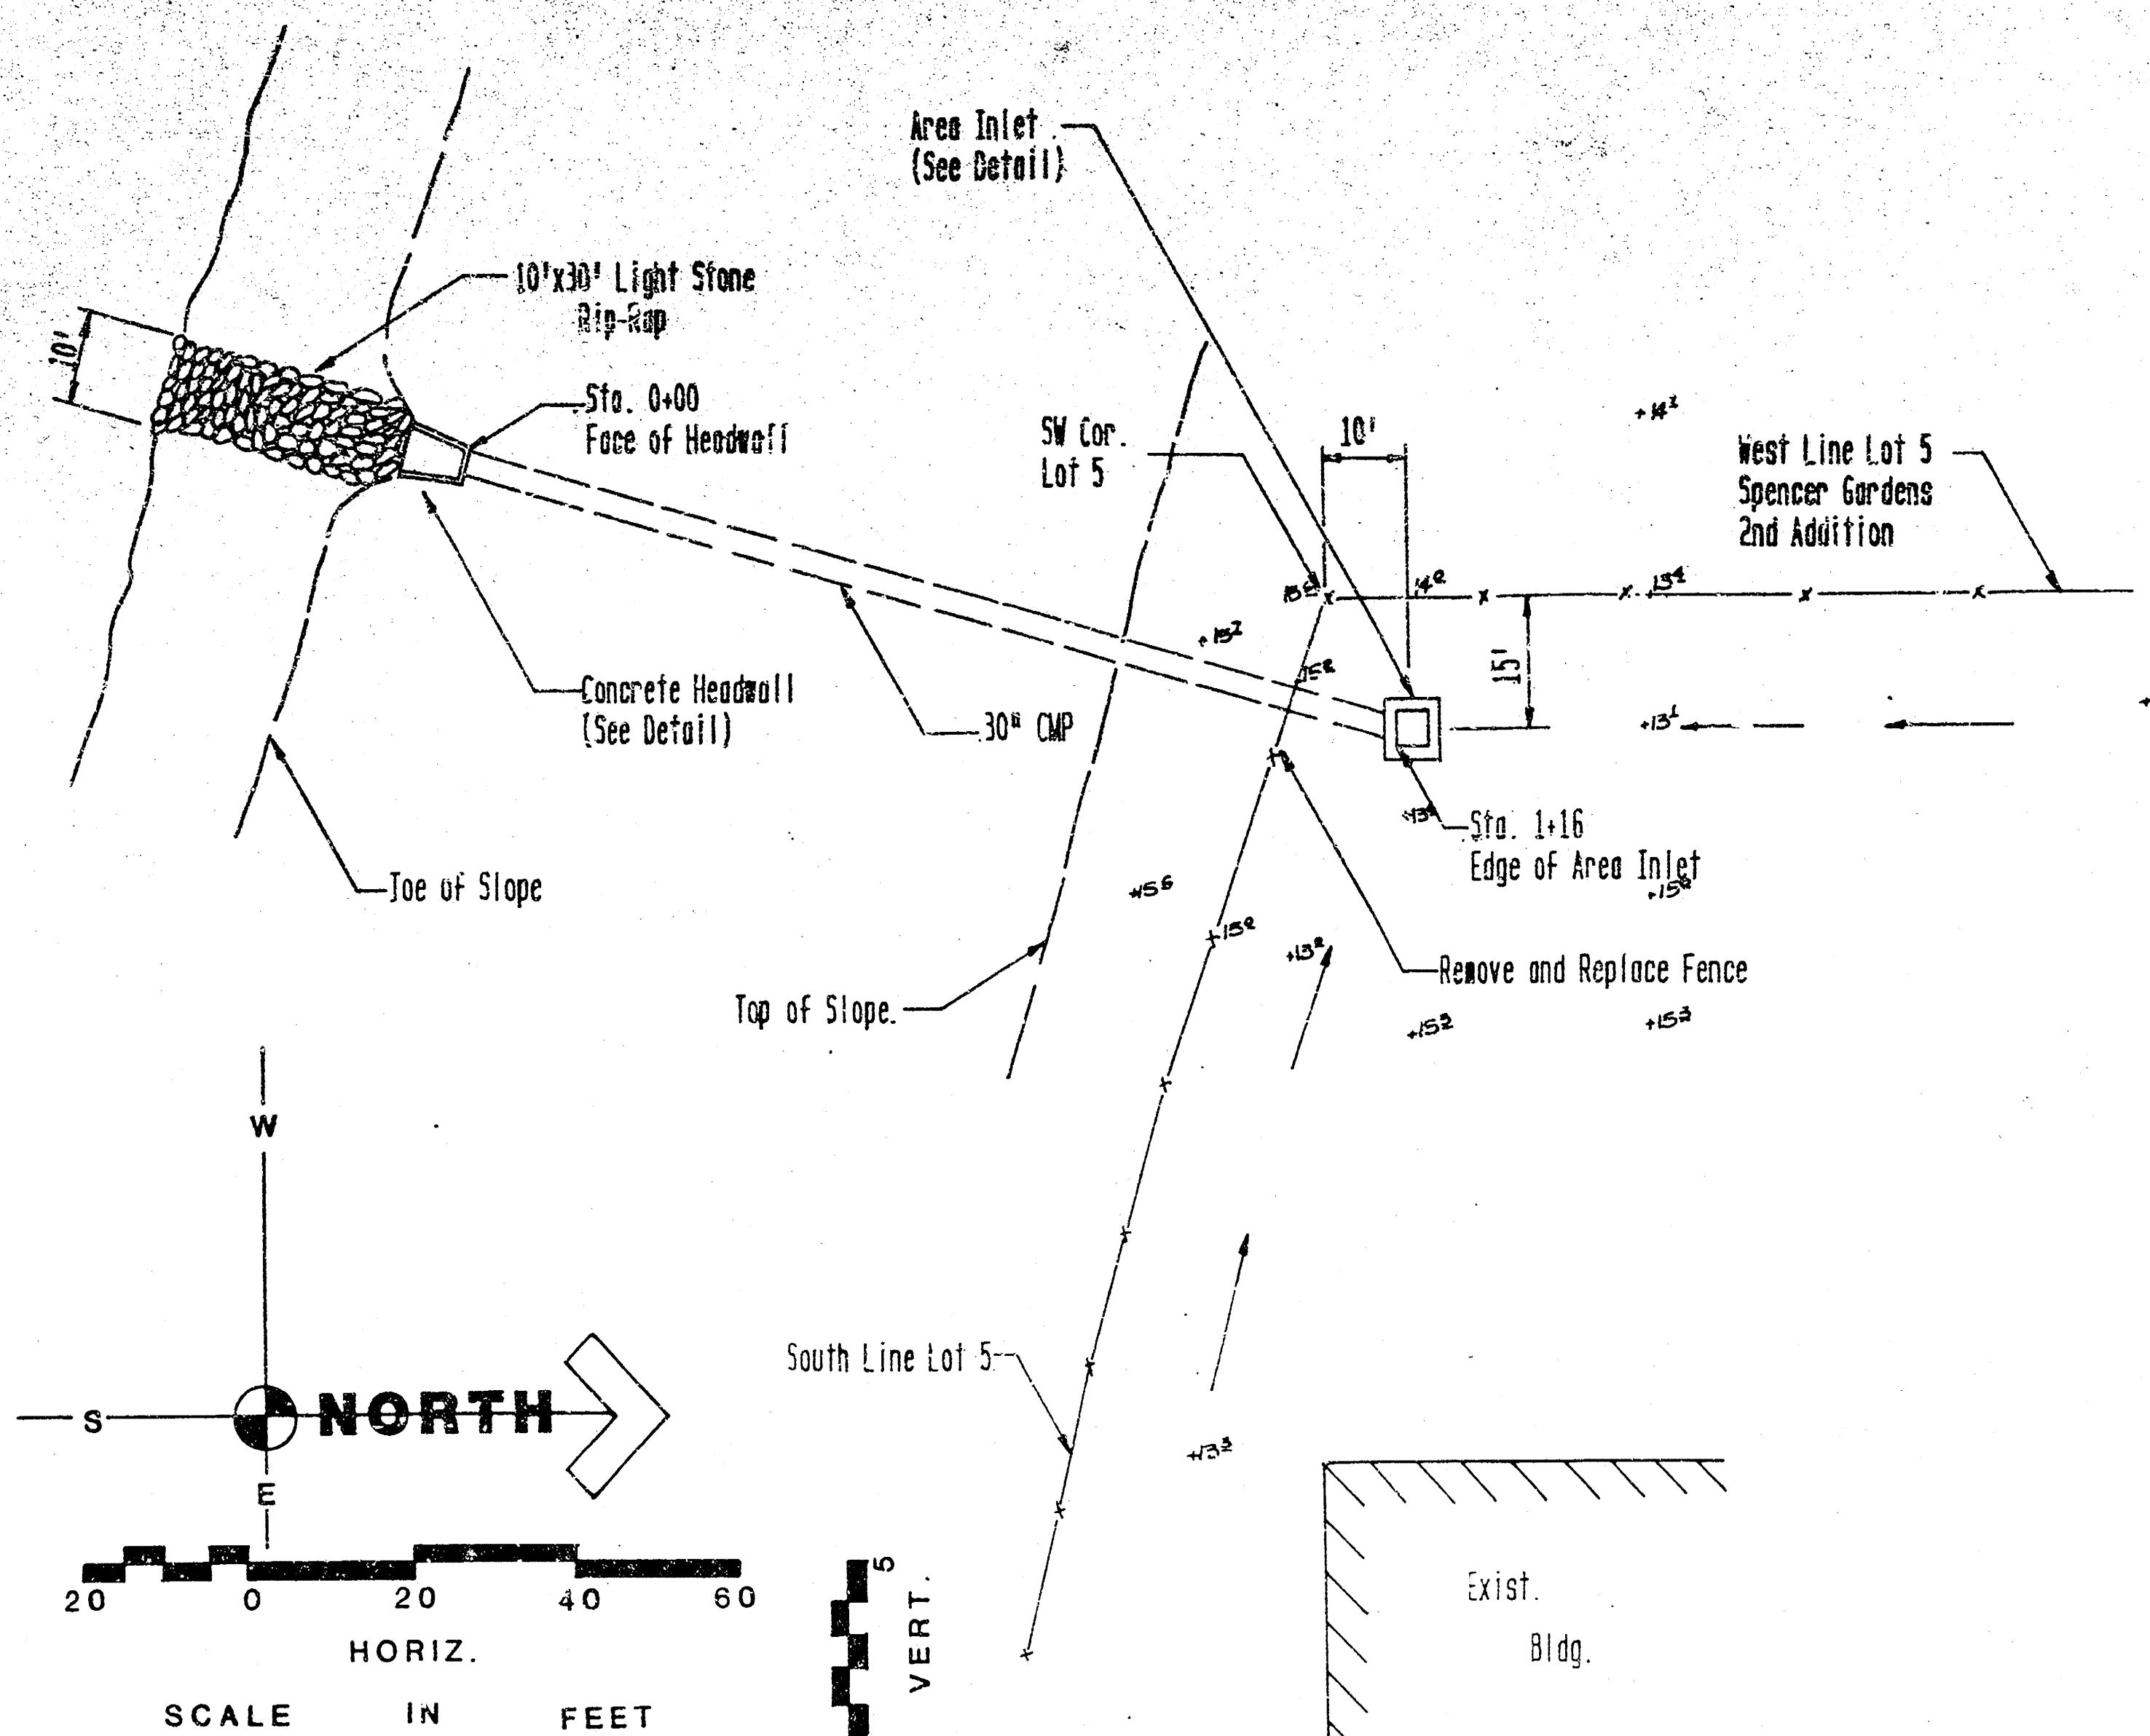


PROFILE

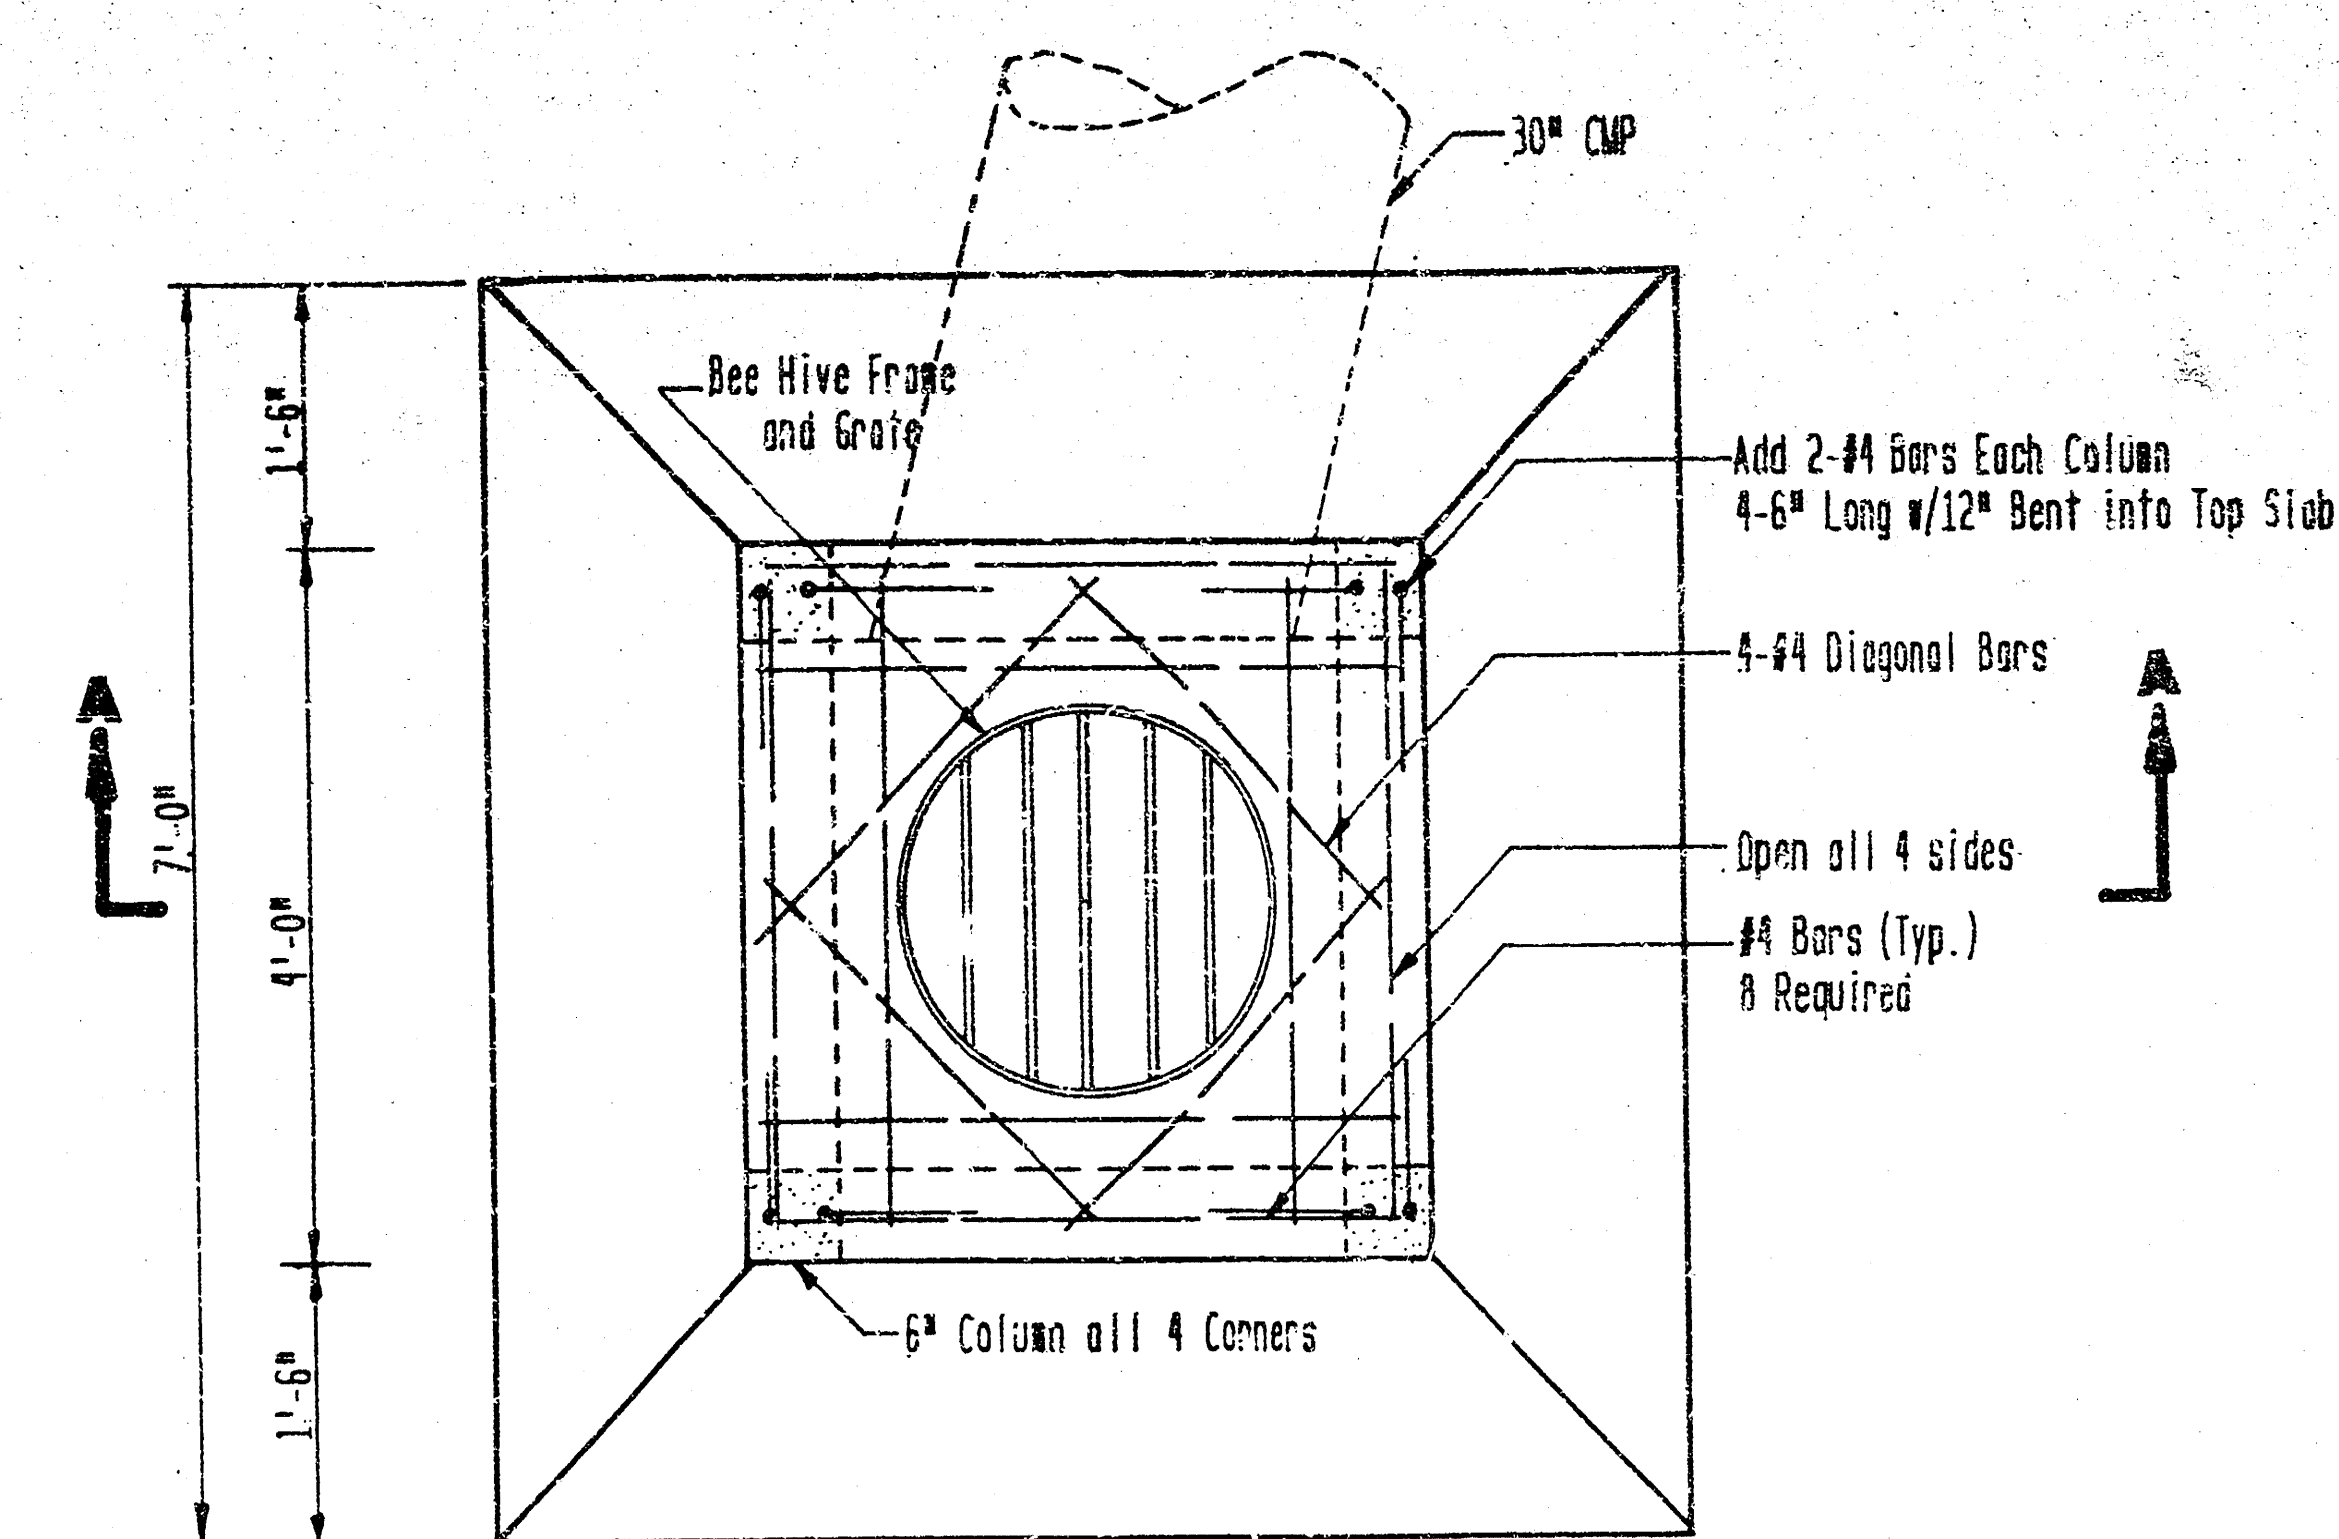

PLAN

APPROVED AS NOTED
By CITY ENGINEER OF WICHITA
Sanitary Sewers
Storm Sewers
Drains, Approaches
Water Mains
Paving

NOTE TO CONTRACTOR
INSPECTION AND TESTING FOR THIS PROJECT IS TO BE PROVIDED BY A LICENSED CONSULTING ENGINEERING FIRM. THE CONTRACTOR SHALL BE RESPONSIBLE FOR THE PROTECTION OF ALL EXISTING UTILITIES AND STRUCTURES. 

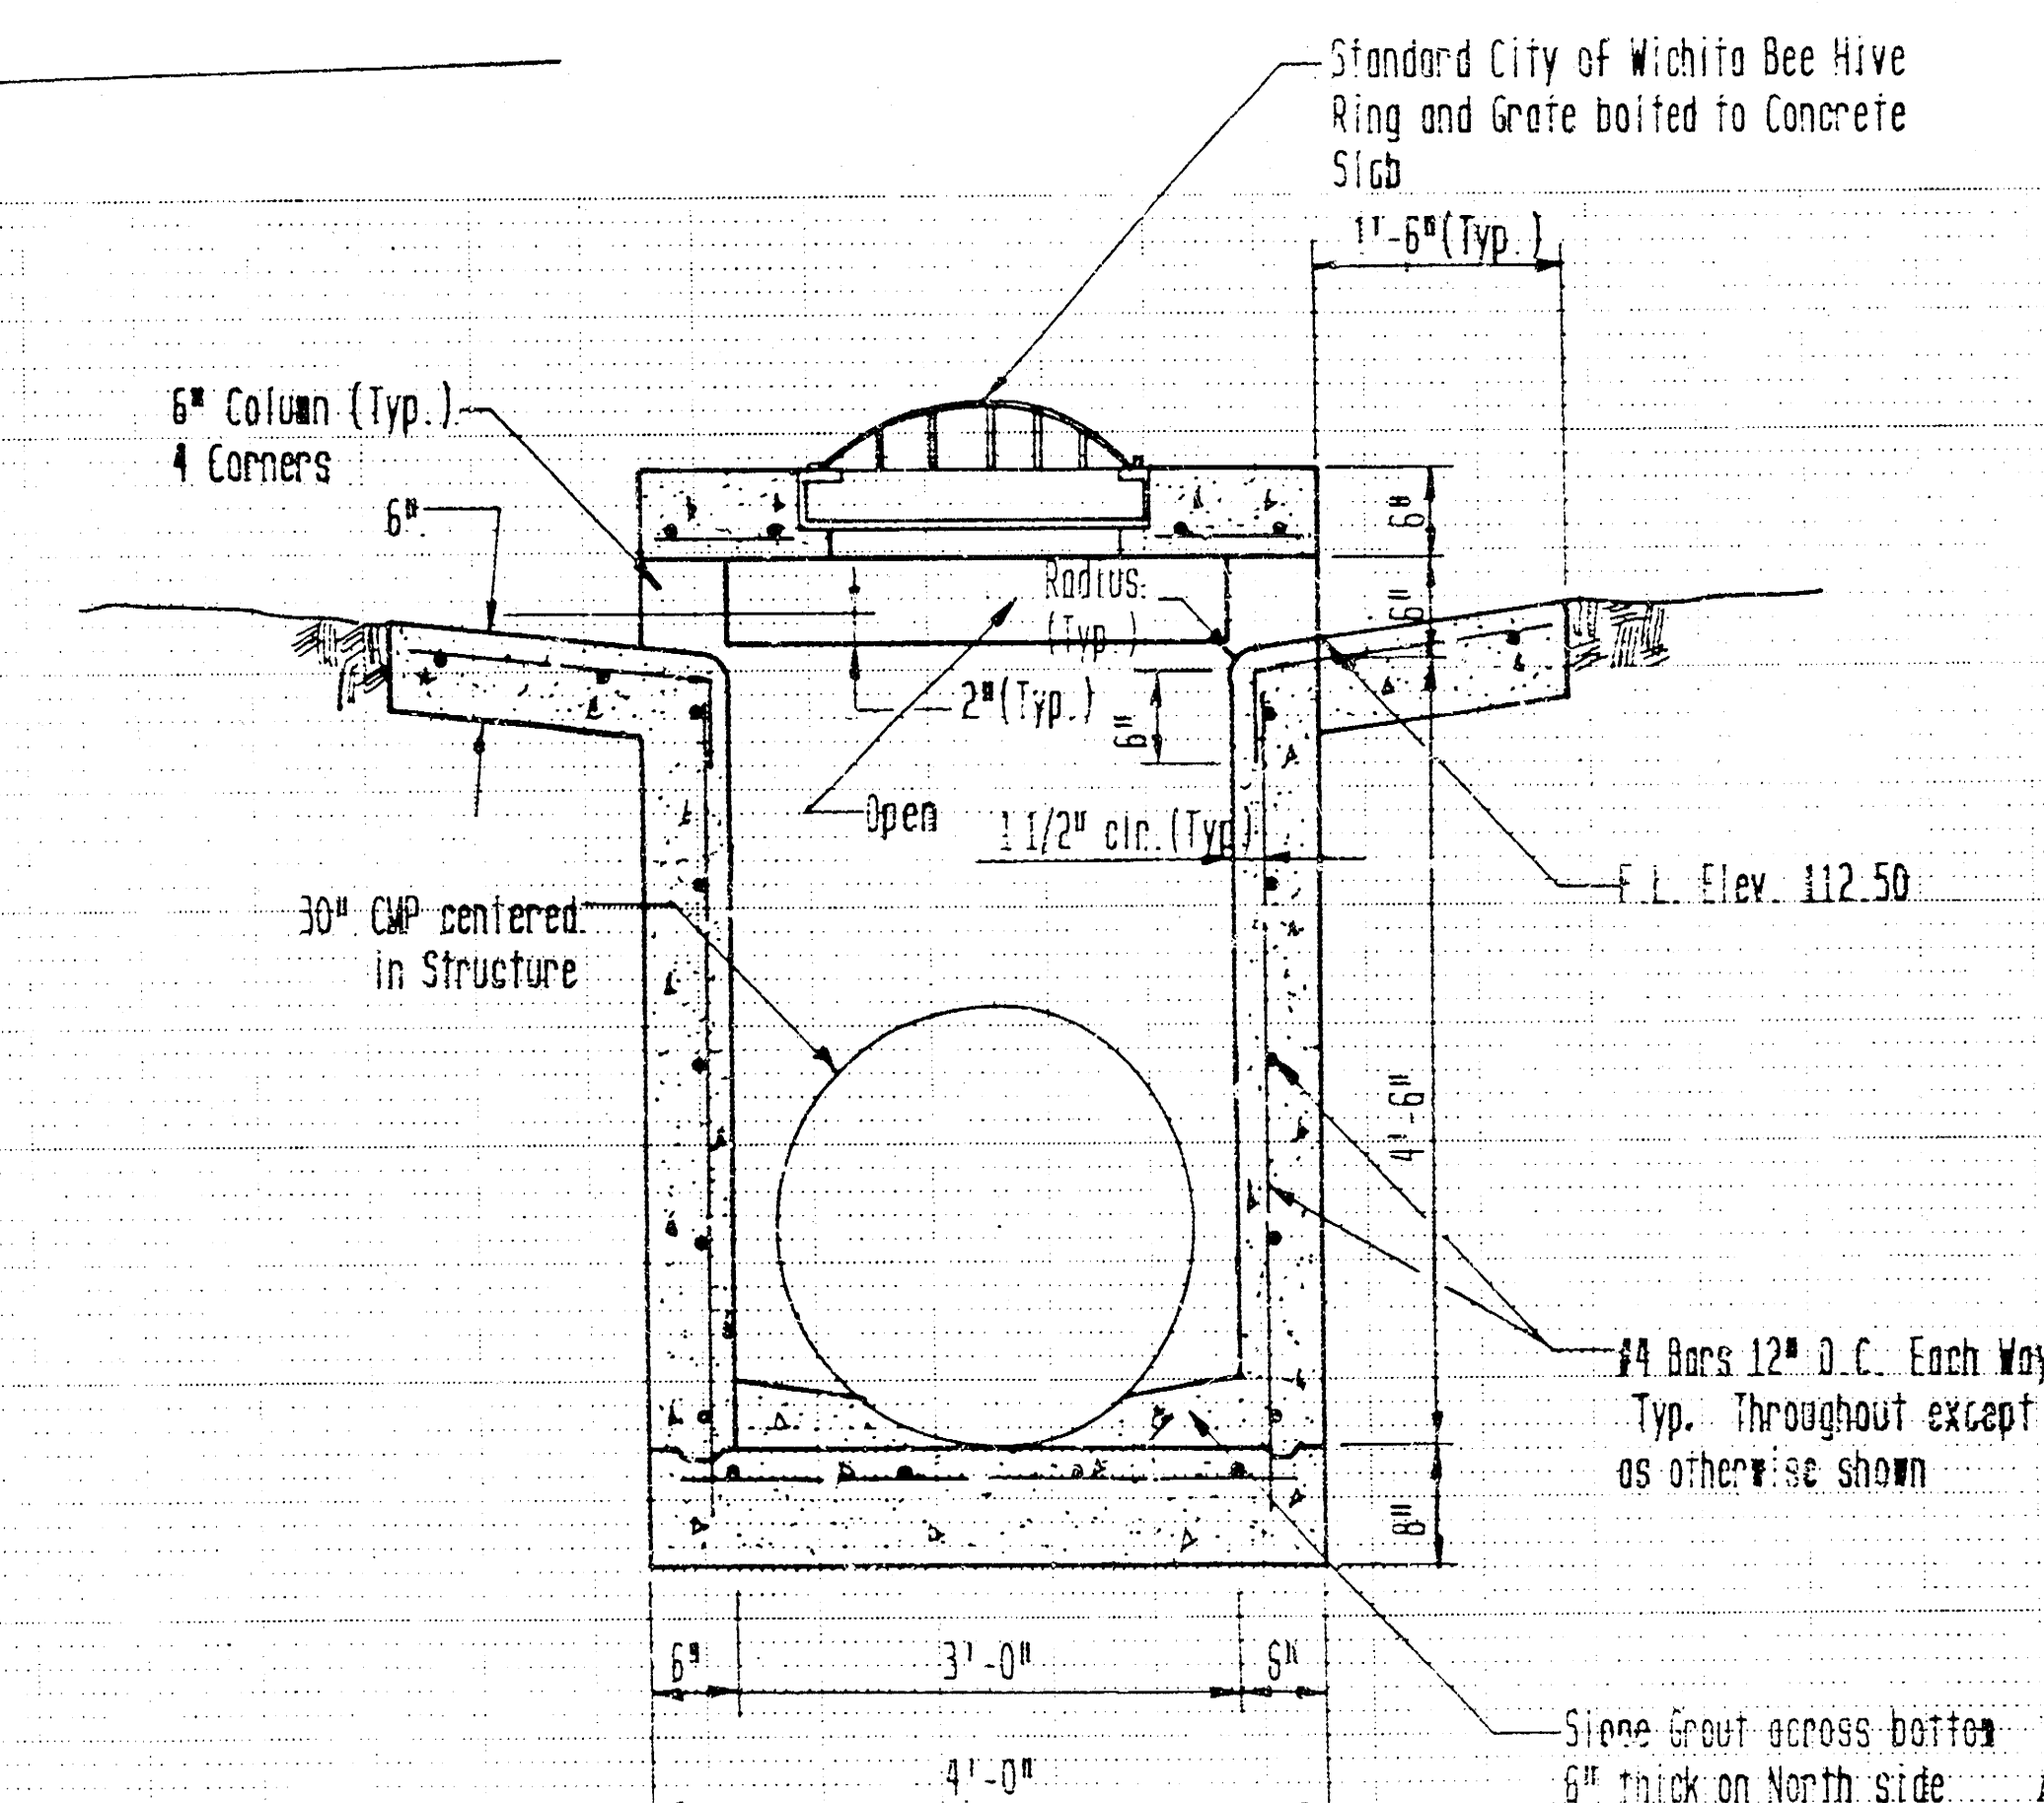

SECTION A-A

AREA INLET

SCALE 3/4" = 1'-0"

POE & ASSOCIATES OF KANSAS INC.
CONSULTING ENGINEERS
434 N. Olive Suite 110 • Wichita, KS 67208 • 316-864-1114
ENGINEER K.H.
DATE DEC. 1988
PROJECT NO. 468-76-245-80001-000-000-199
CITY OF WICHITA, KANSAS

FILMED FROM THE BEST AVAILABLE COPY