
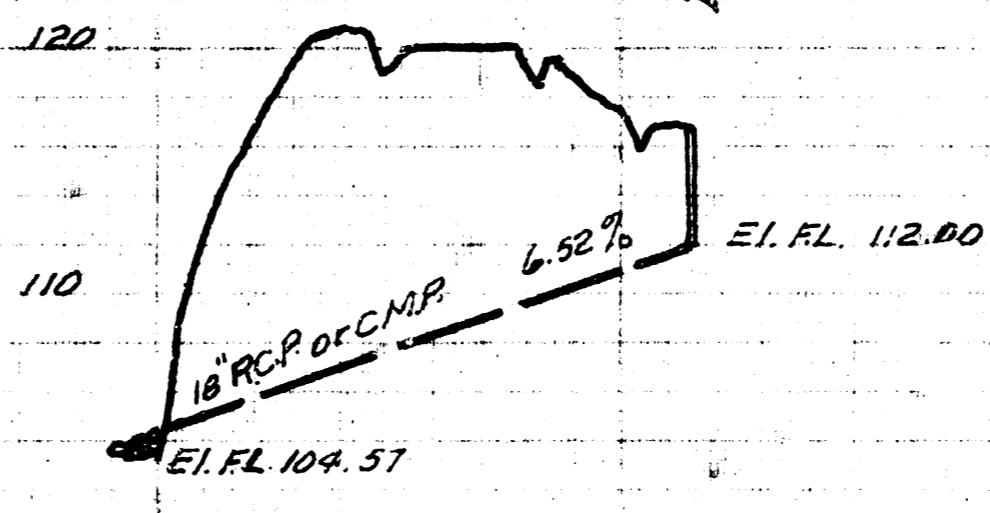


B.M. 129.18 N. Rim M.H. 0+00  
 Note: Trench for 6' stub shall be sand back fill.

B.M. 122.96 "x" 58' corner wingwall canal bridge @  
 17th street.

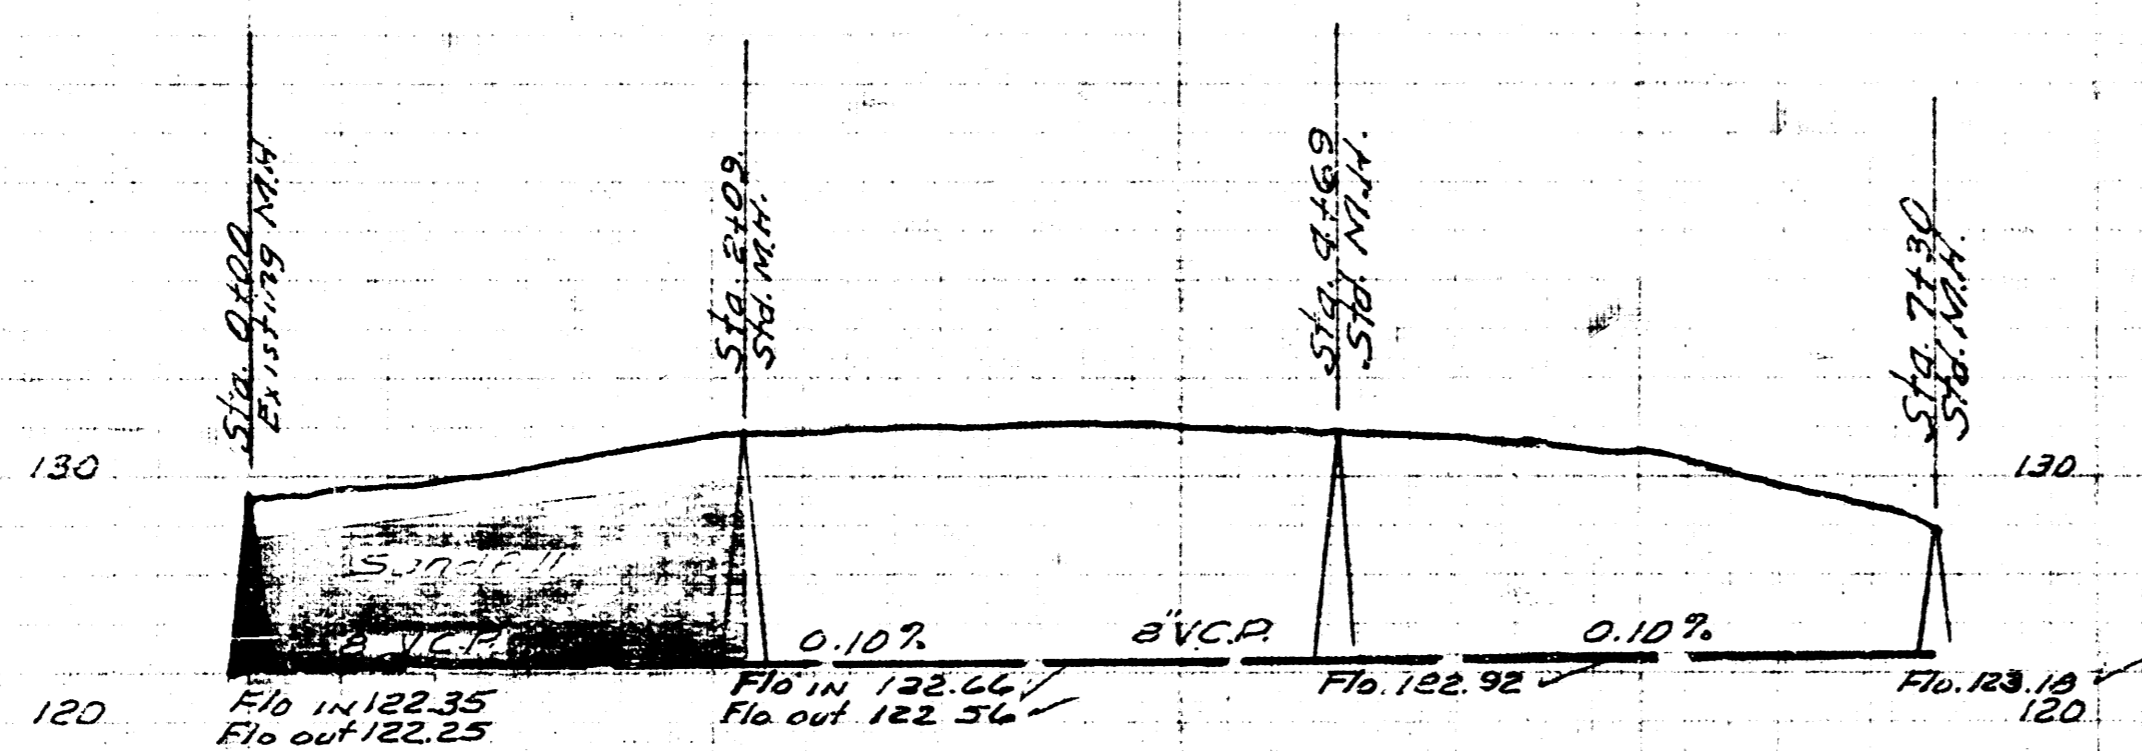

Note: From Sta. 0+00 to 0+12 Pipe shall be encased  
 in 6" of concrete.

Date 6-16-54  
 Designed by M. C. Clain  
 Checked by J. E. Smith  
 Drawn by J. E. Smith

Date 6-23-54  
 Drawn by M. C. Clain  
 Checked by J. E. Smith  
 Drawn No. J. E. Smith

LAT. 65 DCS SS.12  
 CITY OF WICHITA KANSAS  
 B.E. SMITH CITY ENGINEER  
 Proj. No. C-24-41

PRIVATE SWS.  
 17th ST. DRAINAGE CANAL  
 CITY OF WICHITA KANSAS  
 B.E. SMITH CITY ENGINEER