


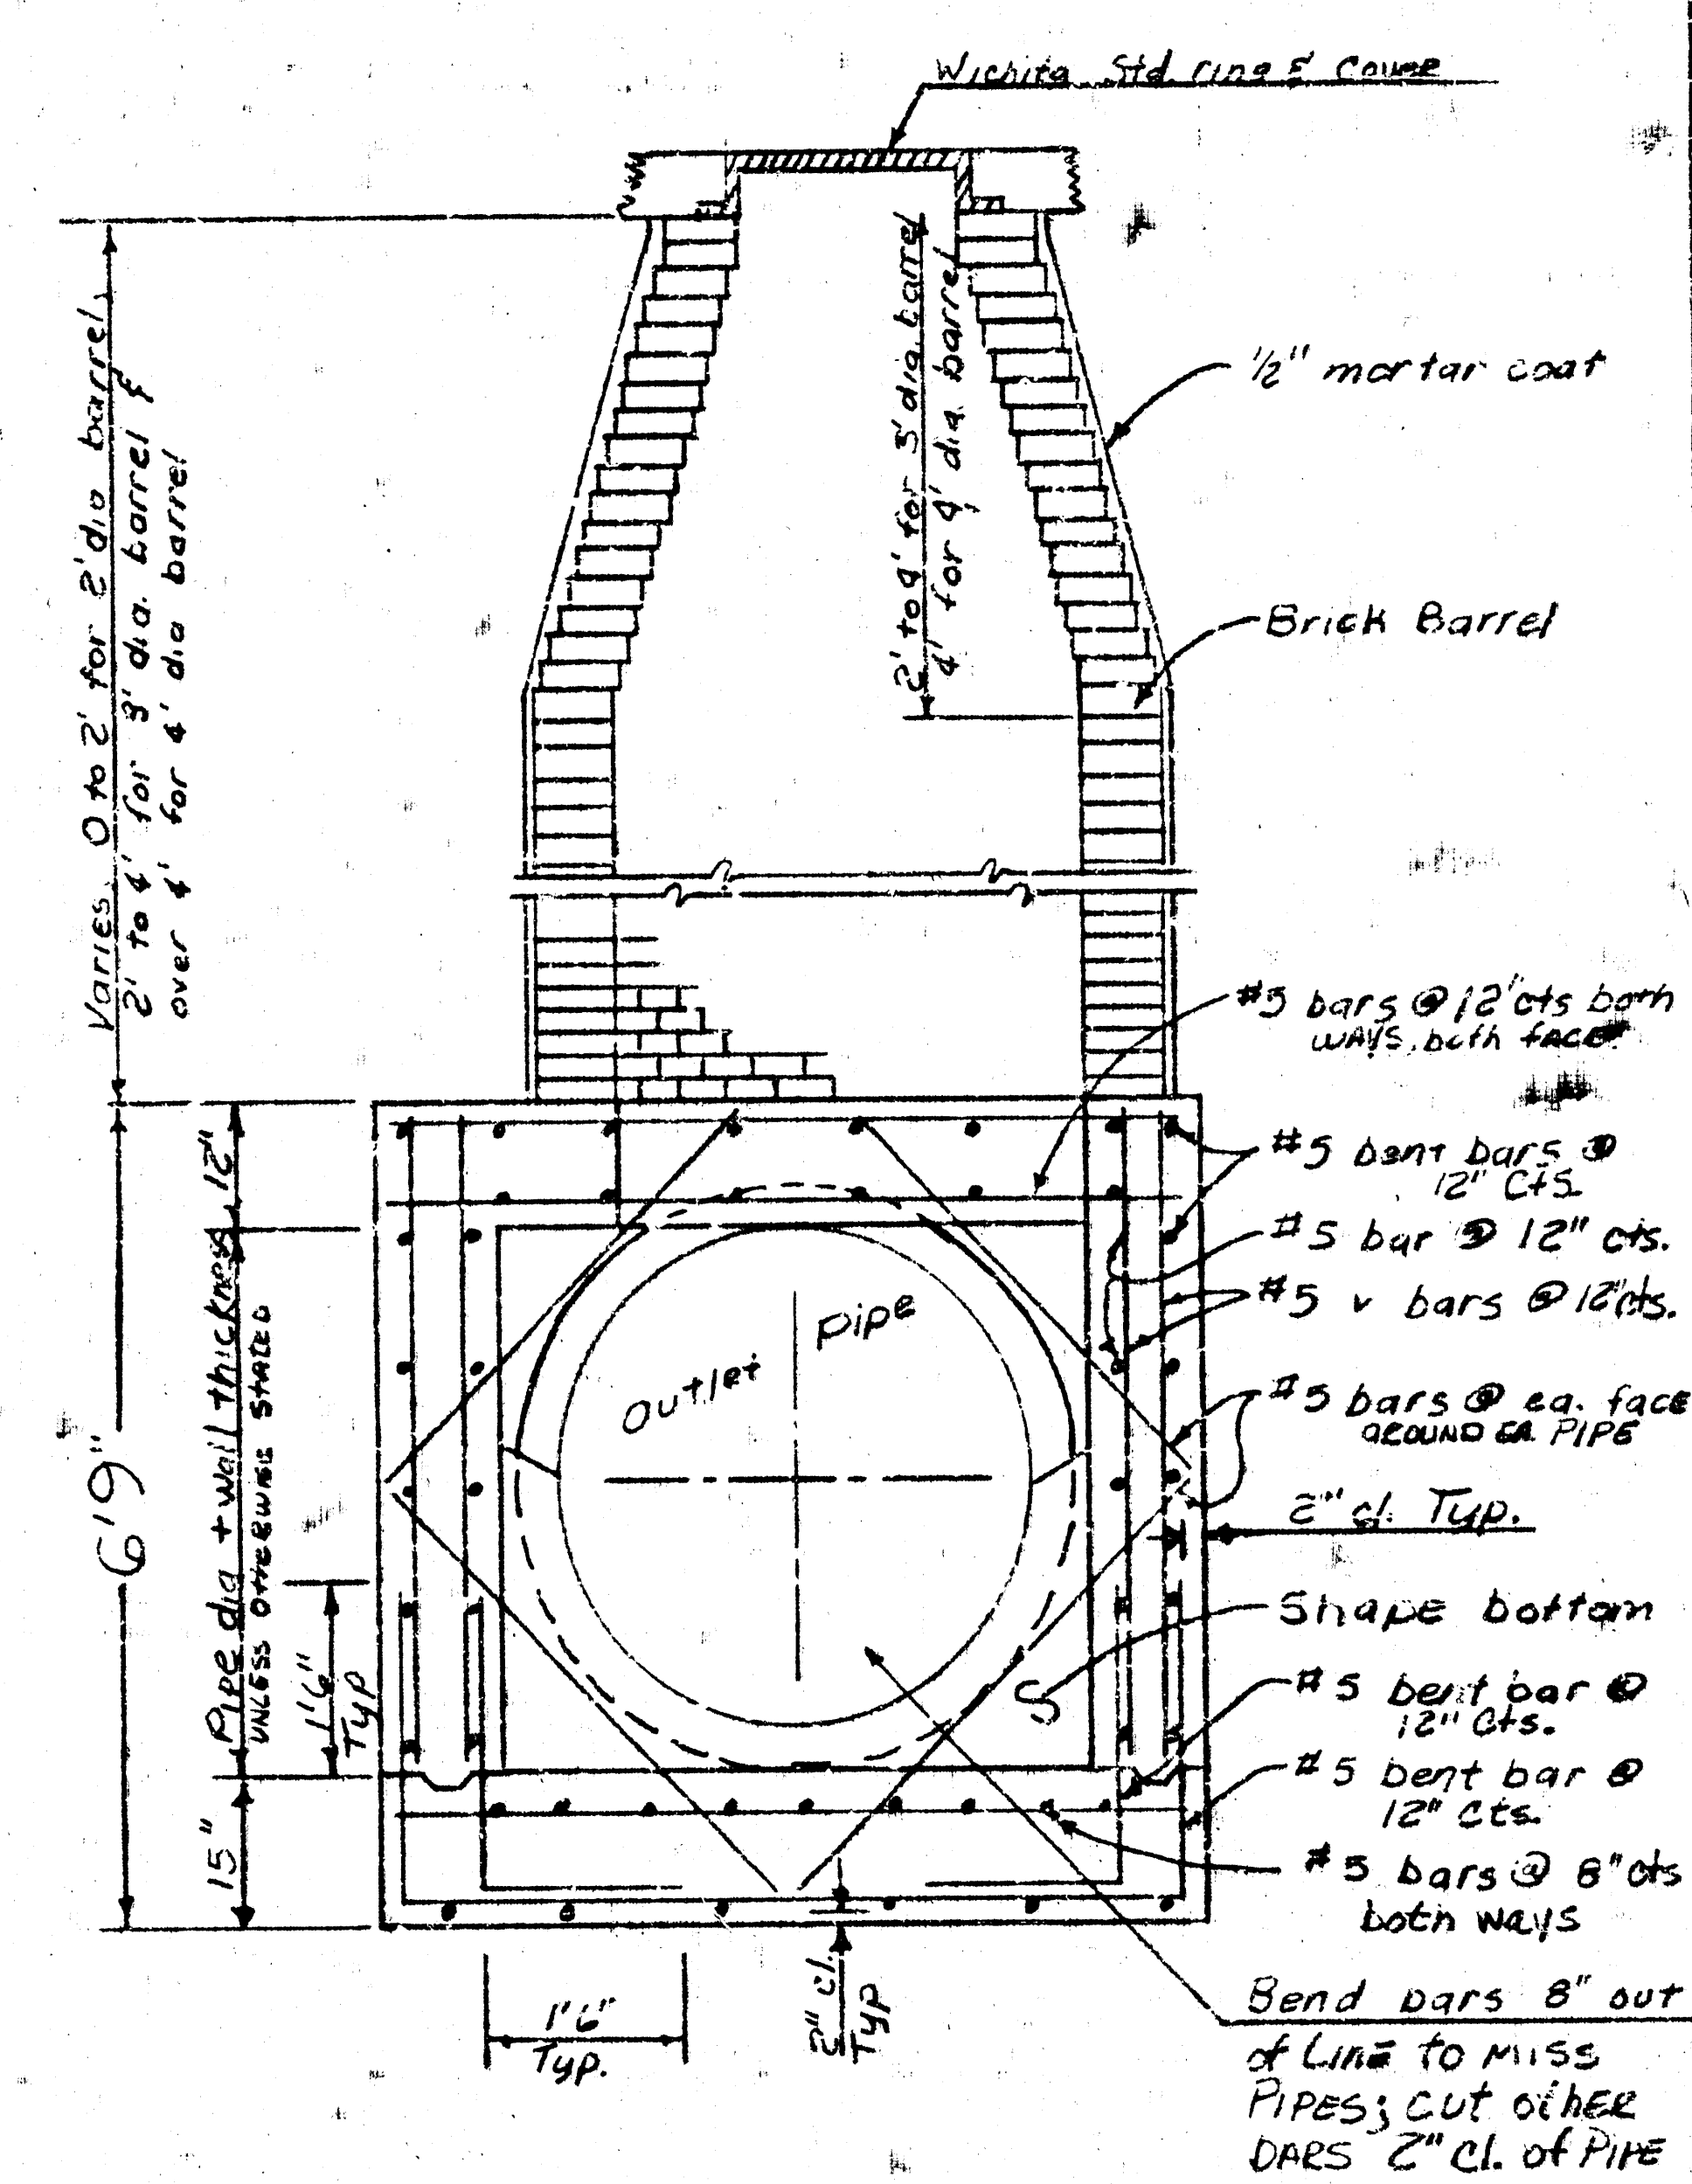

DBKW 706027

MANHOLE DETAILS FOR
STORM SEWER AT WICHITA
ART MUSEUM.

UTILITY CORR.
5-27-76

RLF