

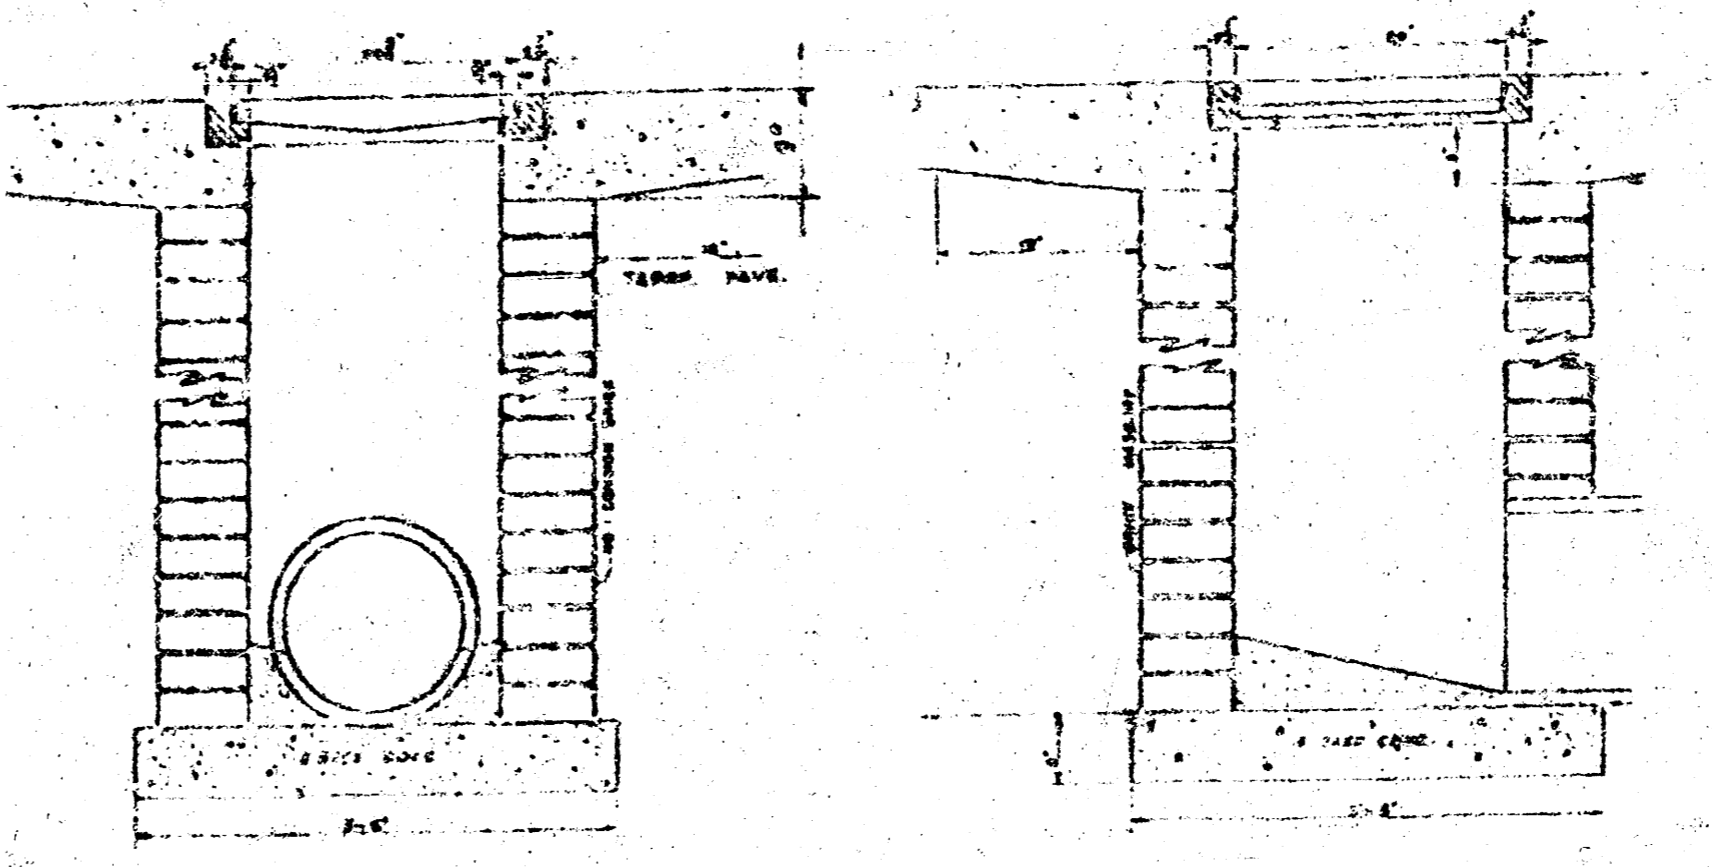


APPROVED  
 3/1/79  
 ENGINEER


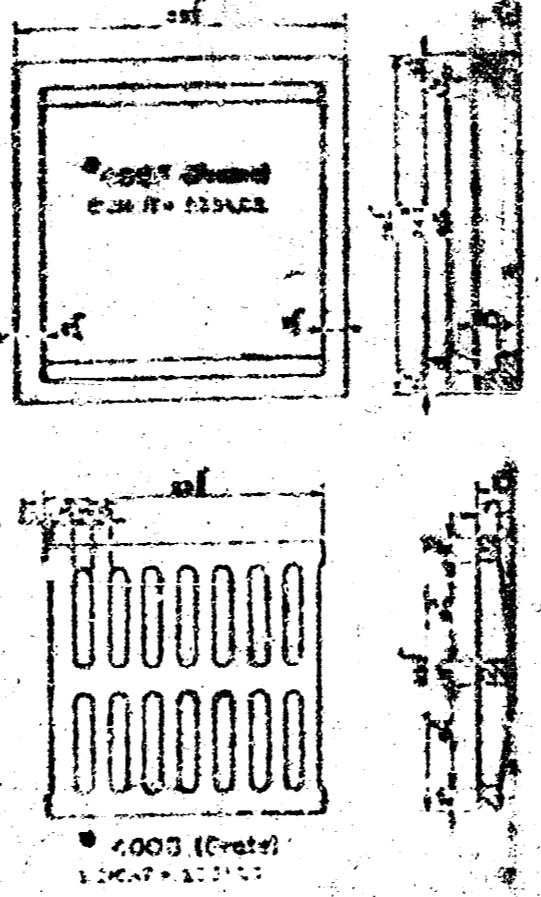


City of Wichita  
 Private Sewer No.  
 468 76 245 80719 000 000 008

CITY OF WICHITA DEEP INLET  
 NO. 1000

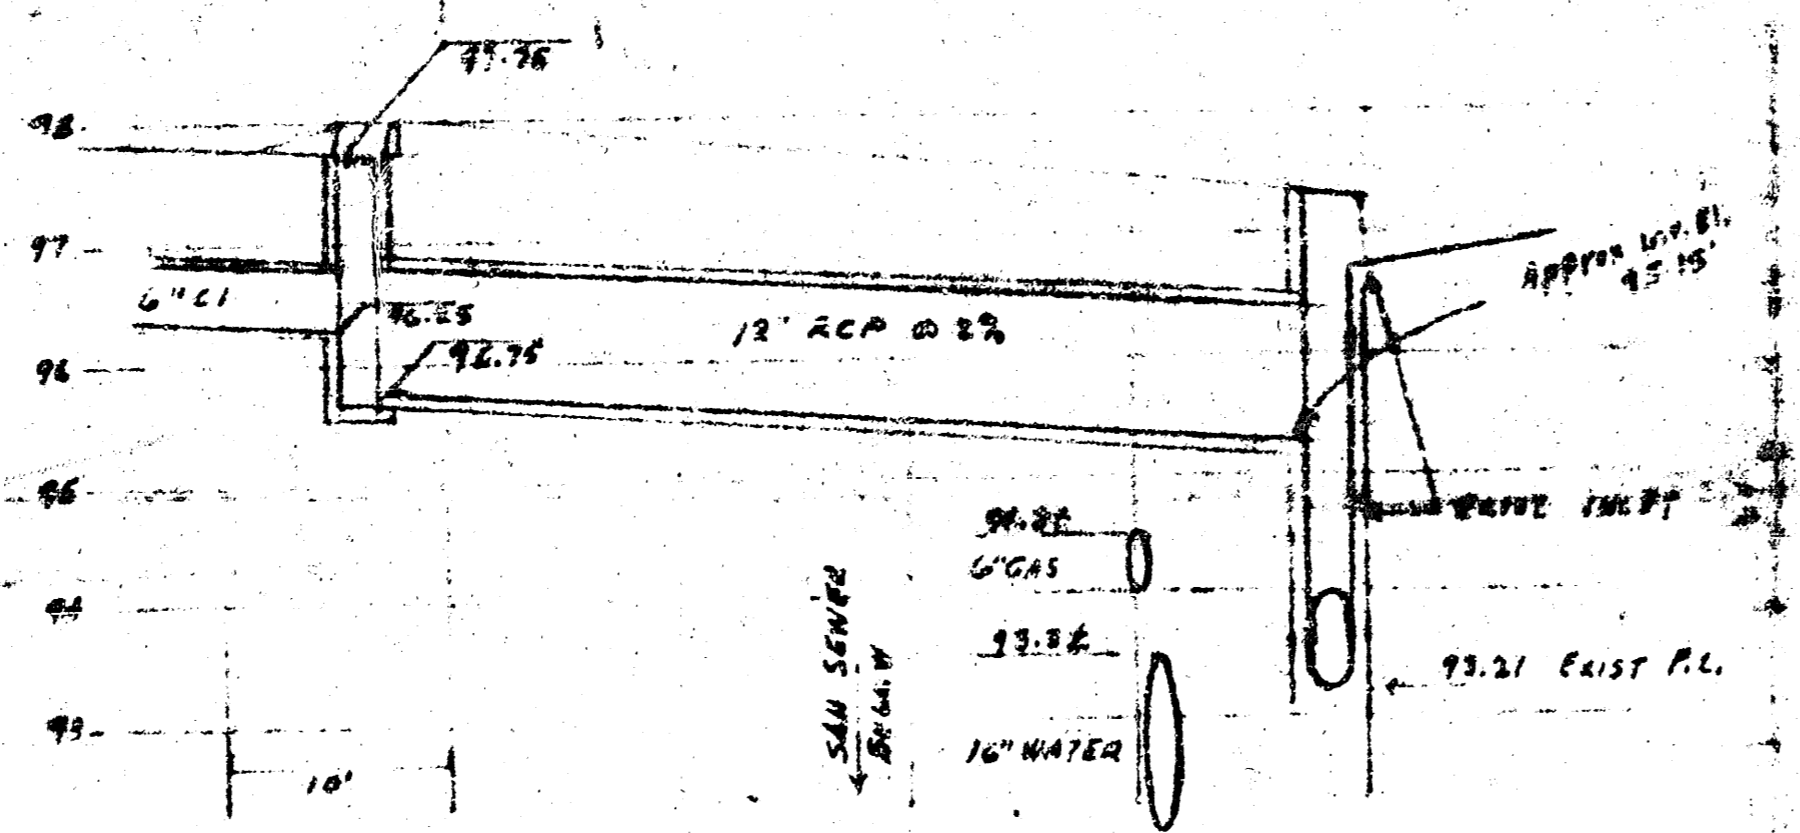

PROFILE

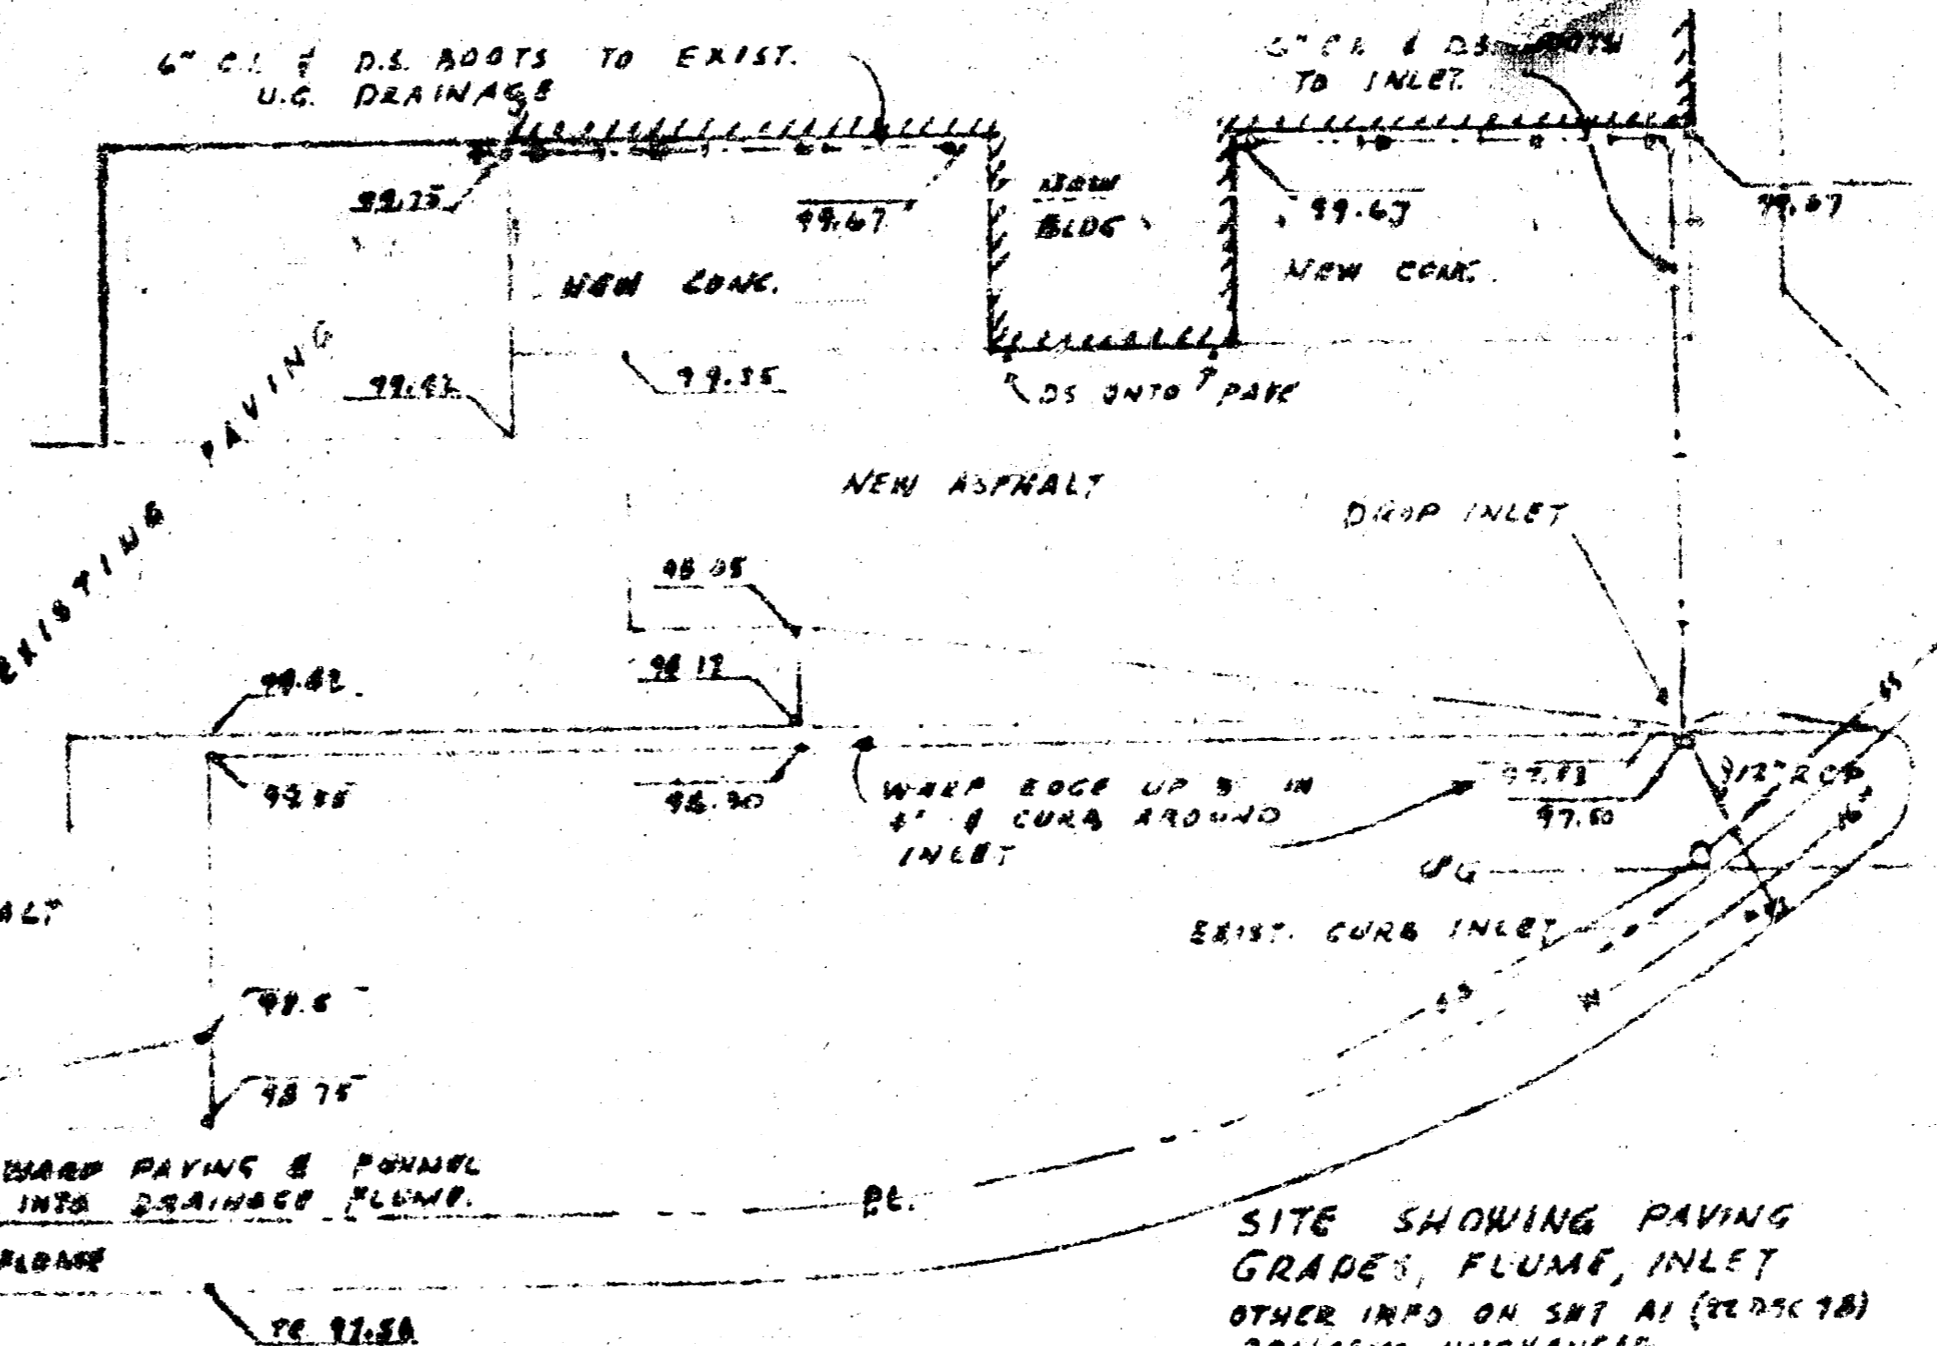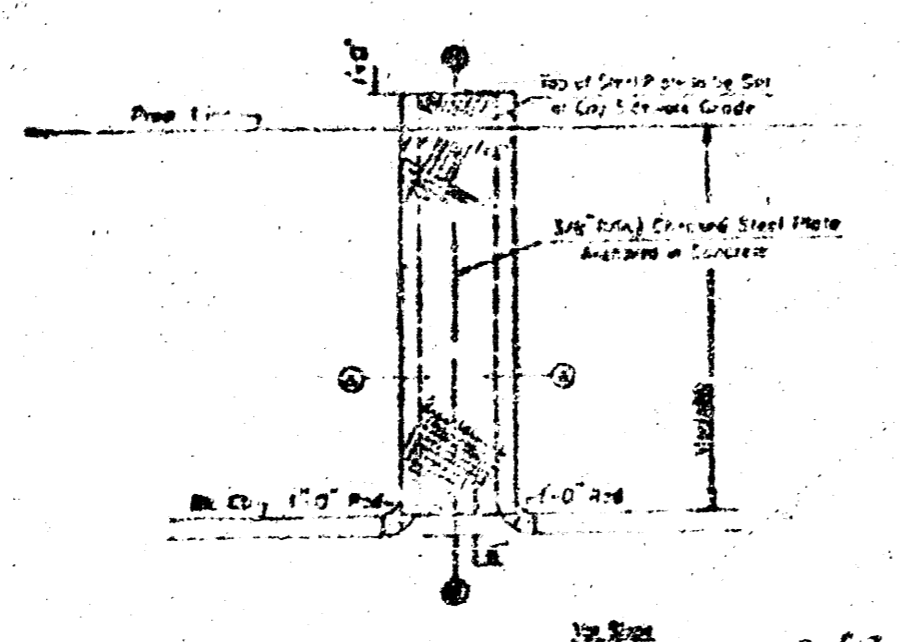

SITE SHOWING PAVING  
 GRADES, FLUME, INLET  
 OTHER INFO ON SHT. A1 (220517A)  
 CONTAINS UNCHANGED.

JOB # 01742 1 MAR 79  
 SHEET # SR 1 of 1

SSA

REGISTERED ARCHITECT  
 ROBERT L. SCHEFFER  
 672  
 STATE OF KANSAS

NORTH  
 1/4" = 10'-0"

ADDITION TO KANSAS GOLD STORAGE  
 WICHITA, KANSAS

99.0 EXIST. GRADE UNCHANGED  
 99.0 NEW FINISH GRADE

14-8-2-2

FILMED FROM THE BEST  
 AVAILABLE COPY...