
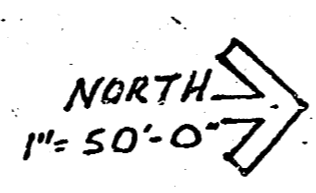



**NOTE TO CONTRACTOR**  
 This project will be constructed under the supervision of the CITY ENGINEER and conforming to the SPECIFICATIONS of the CITY OF WICHITA. The CONTRACTOR will reimburse the City of Wichita for all cost of Engineering, Plans, and Inspection.

**APPROVED AS NOTED**  
 By CITY ENGINEER OF WICHITA  
 Sanitary Sewers  
 Storm Sewers 10/8/79  
 Driveway Approaches

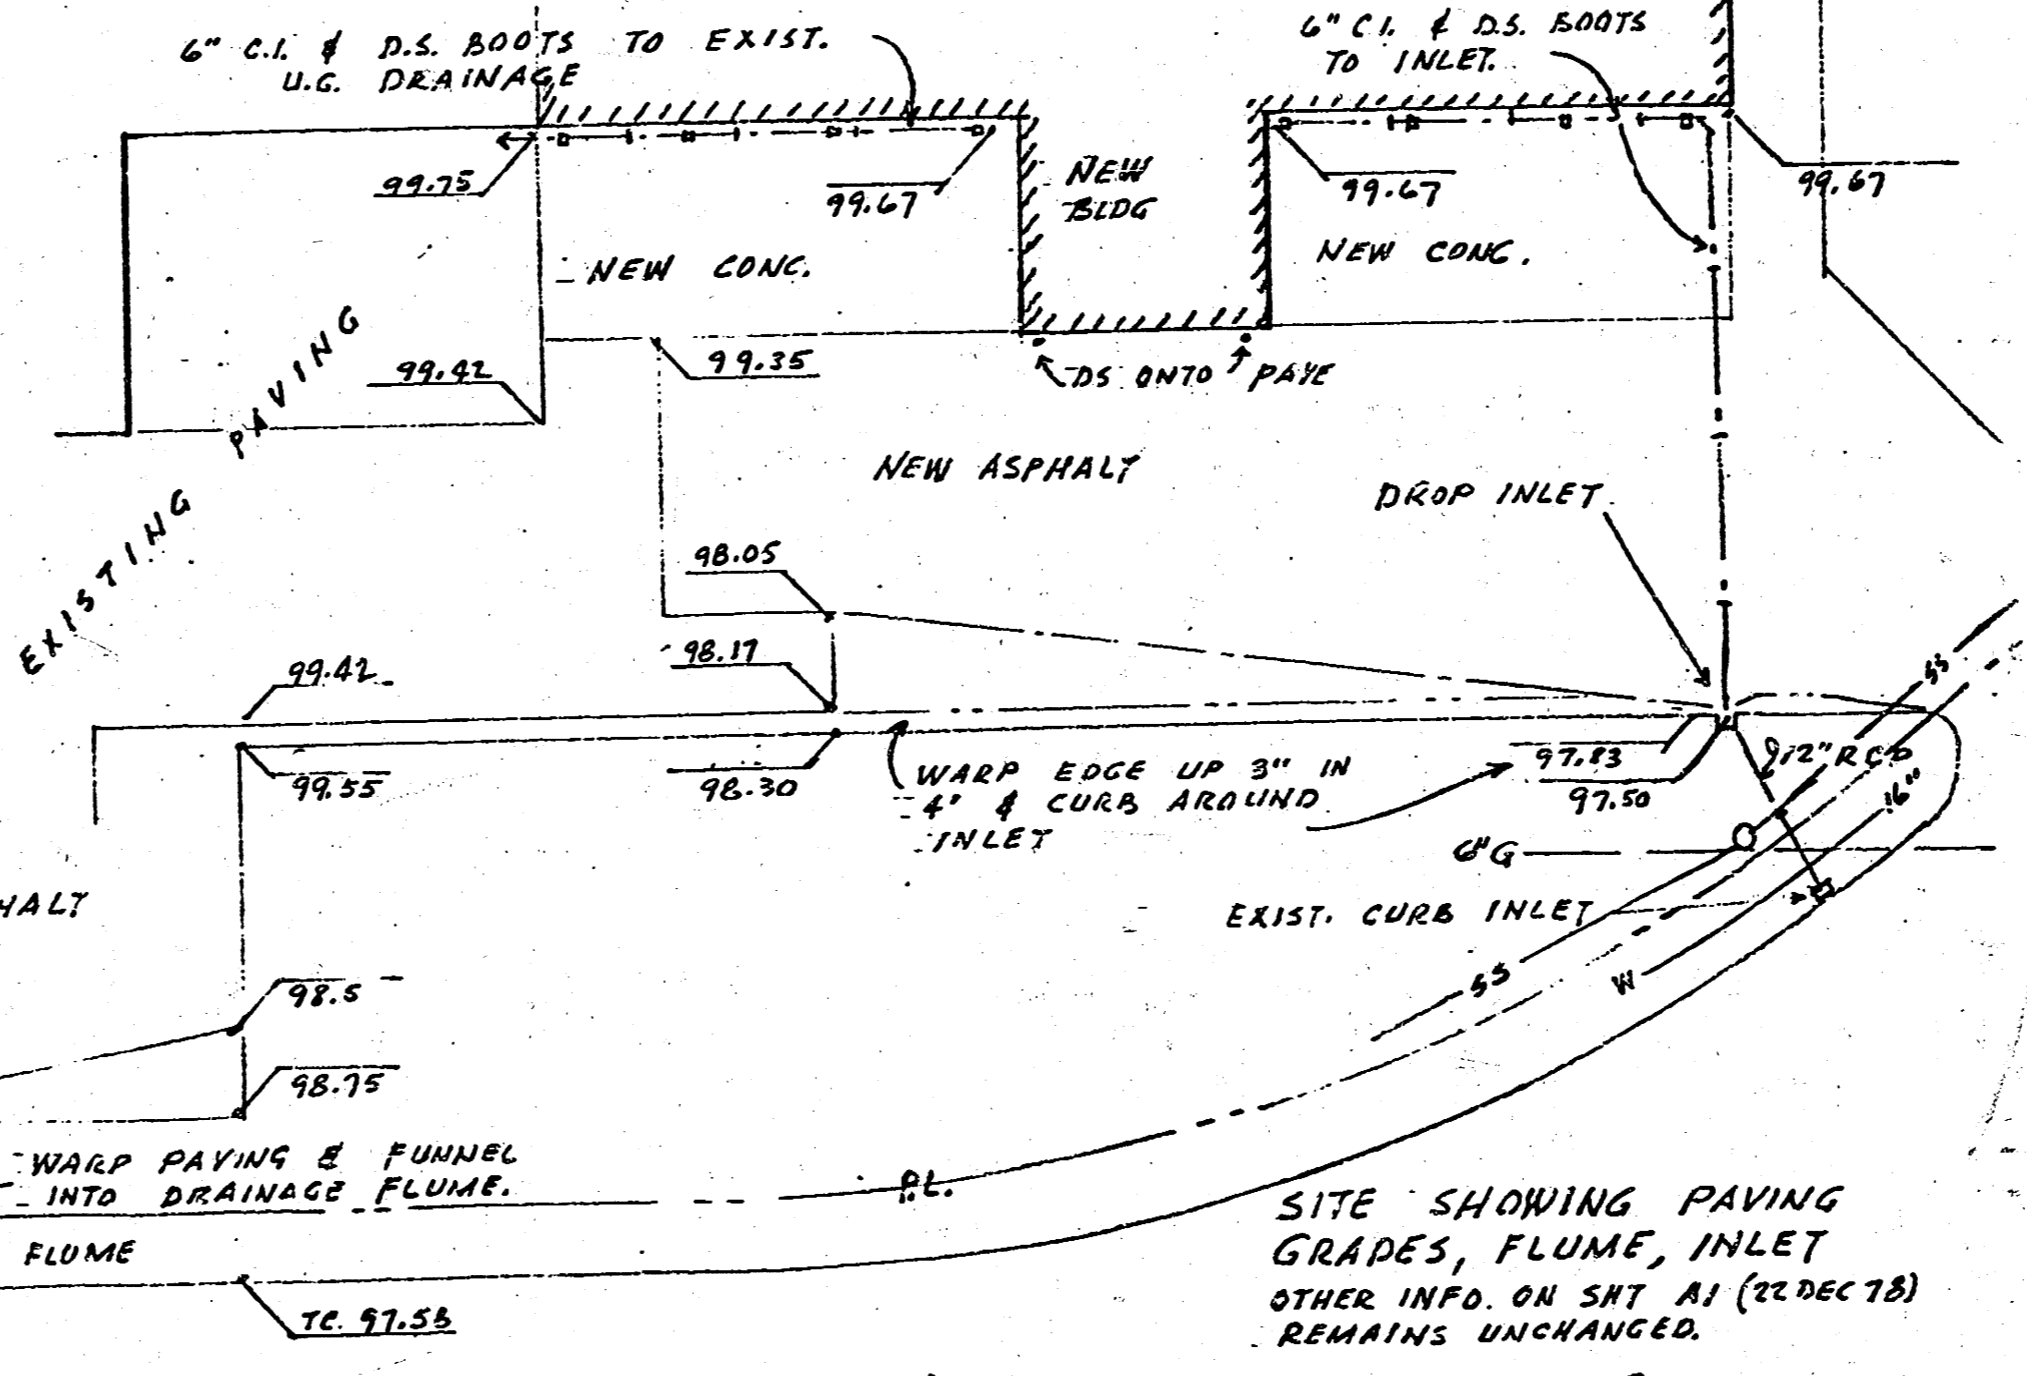

99.0 - EXIST. GRADE UNCHANGED  
 99.0 - NEW FINISH GRADE

REV 4 OCT 79  
 1 MAR 79  
 JOB # 01742  
 SHEET # SR 1 of 1  
 WICHITA PRIVATE STORM SEWER NO.  
 448 76 245 80719 000 000 008

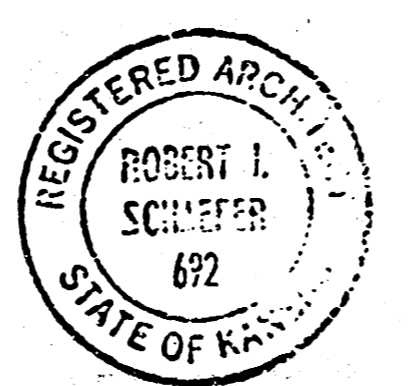

ADDITION TO KANSAS COLD STORAGE  
 WICHITA, KANSAS

