


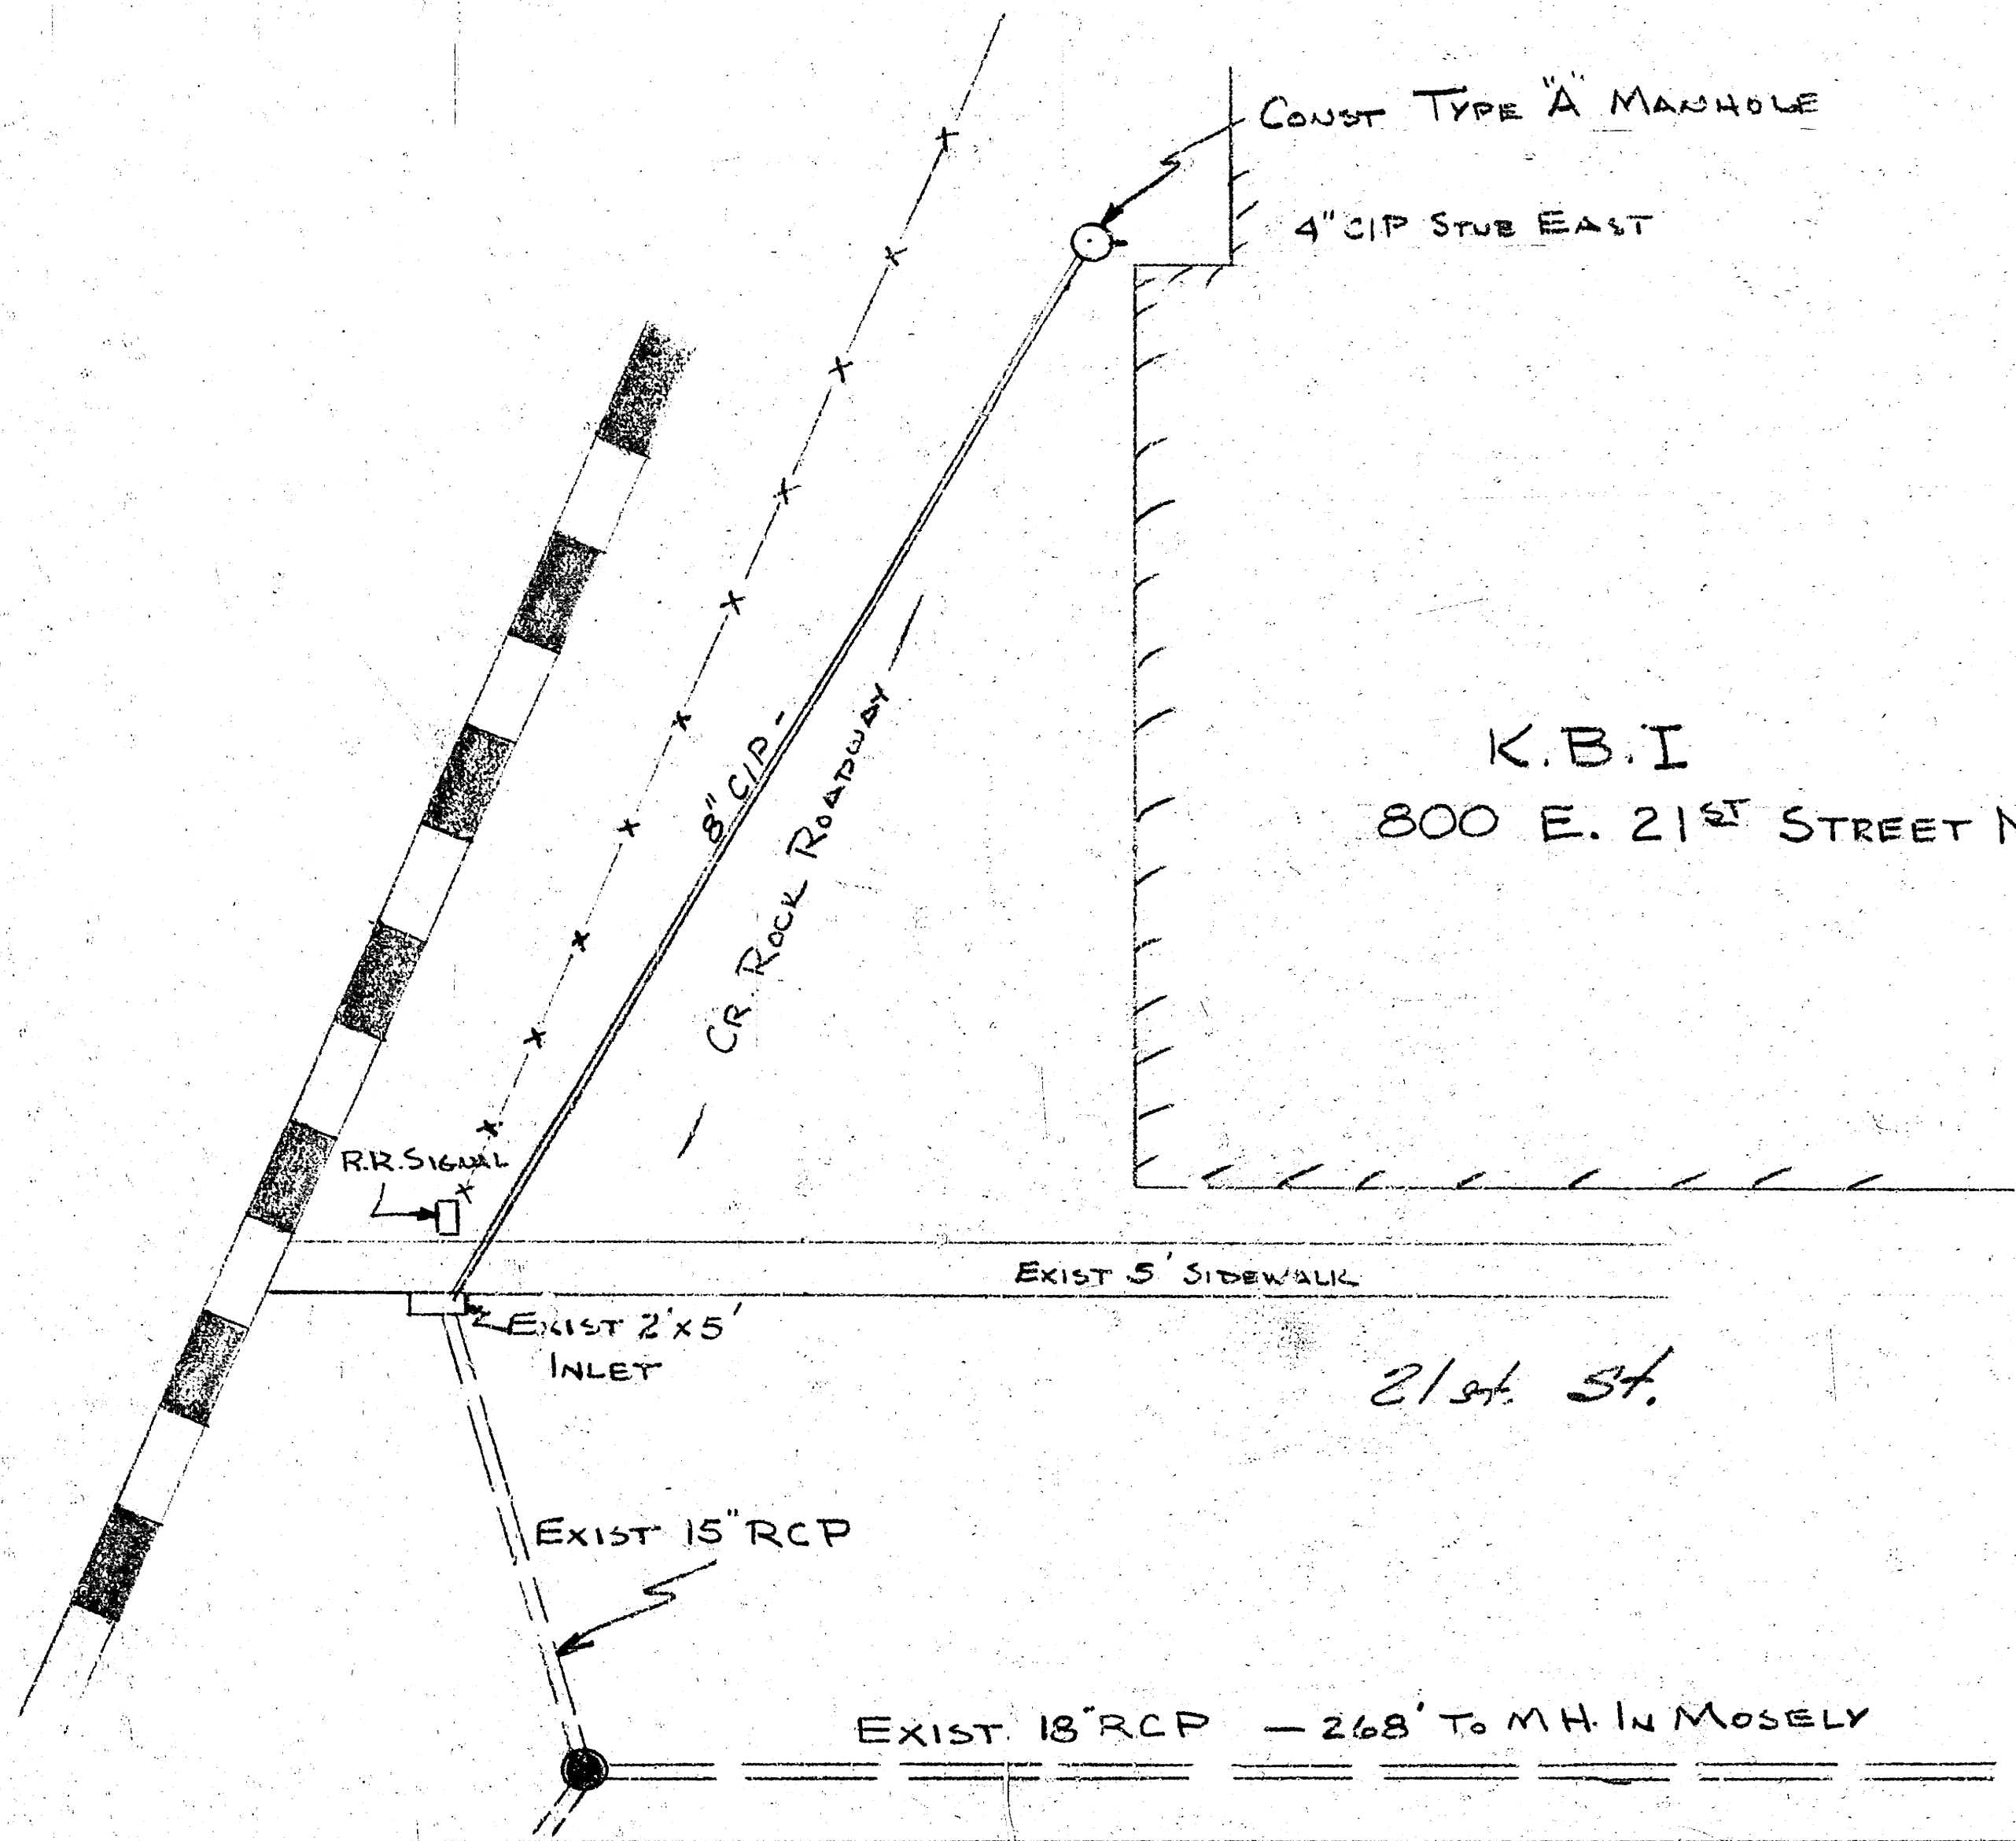


N
 SCALE Hor - 1" = 20'
 Ver - 1" = 5'

NOTE TO CONTRACTOR
 This project will be constructed under the supervision of the CITY ENGINEER and conforming to the SPECIFICATIONS of the CITY OF WICHITA. The CONTRACTOR will reimburse the City of Wichita for all cost of Engineering, Plans, and Inspection.

APPROVED AS NOTED
 By CITY ENGINEER OF WICHITA
 Sanitary Sewers _____
 Storm Sewers *RB* 6-70-74
 Driveway Approaches _____

NO.	DATE	BY	CHKD
1		BY	

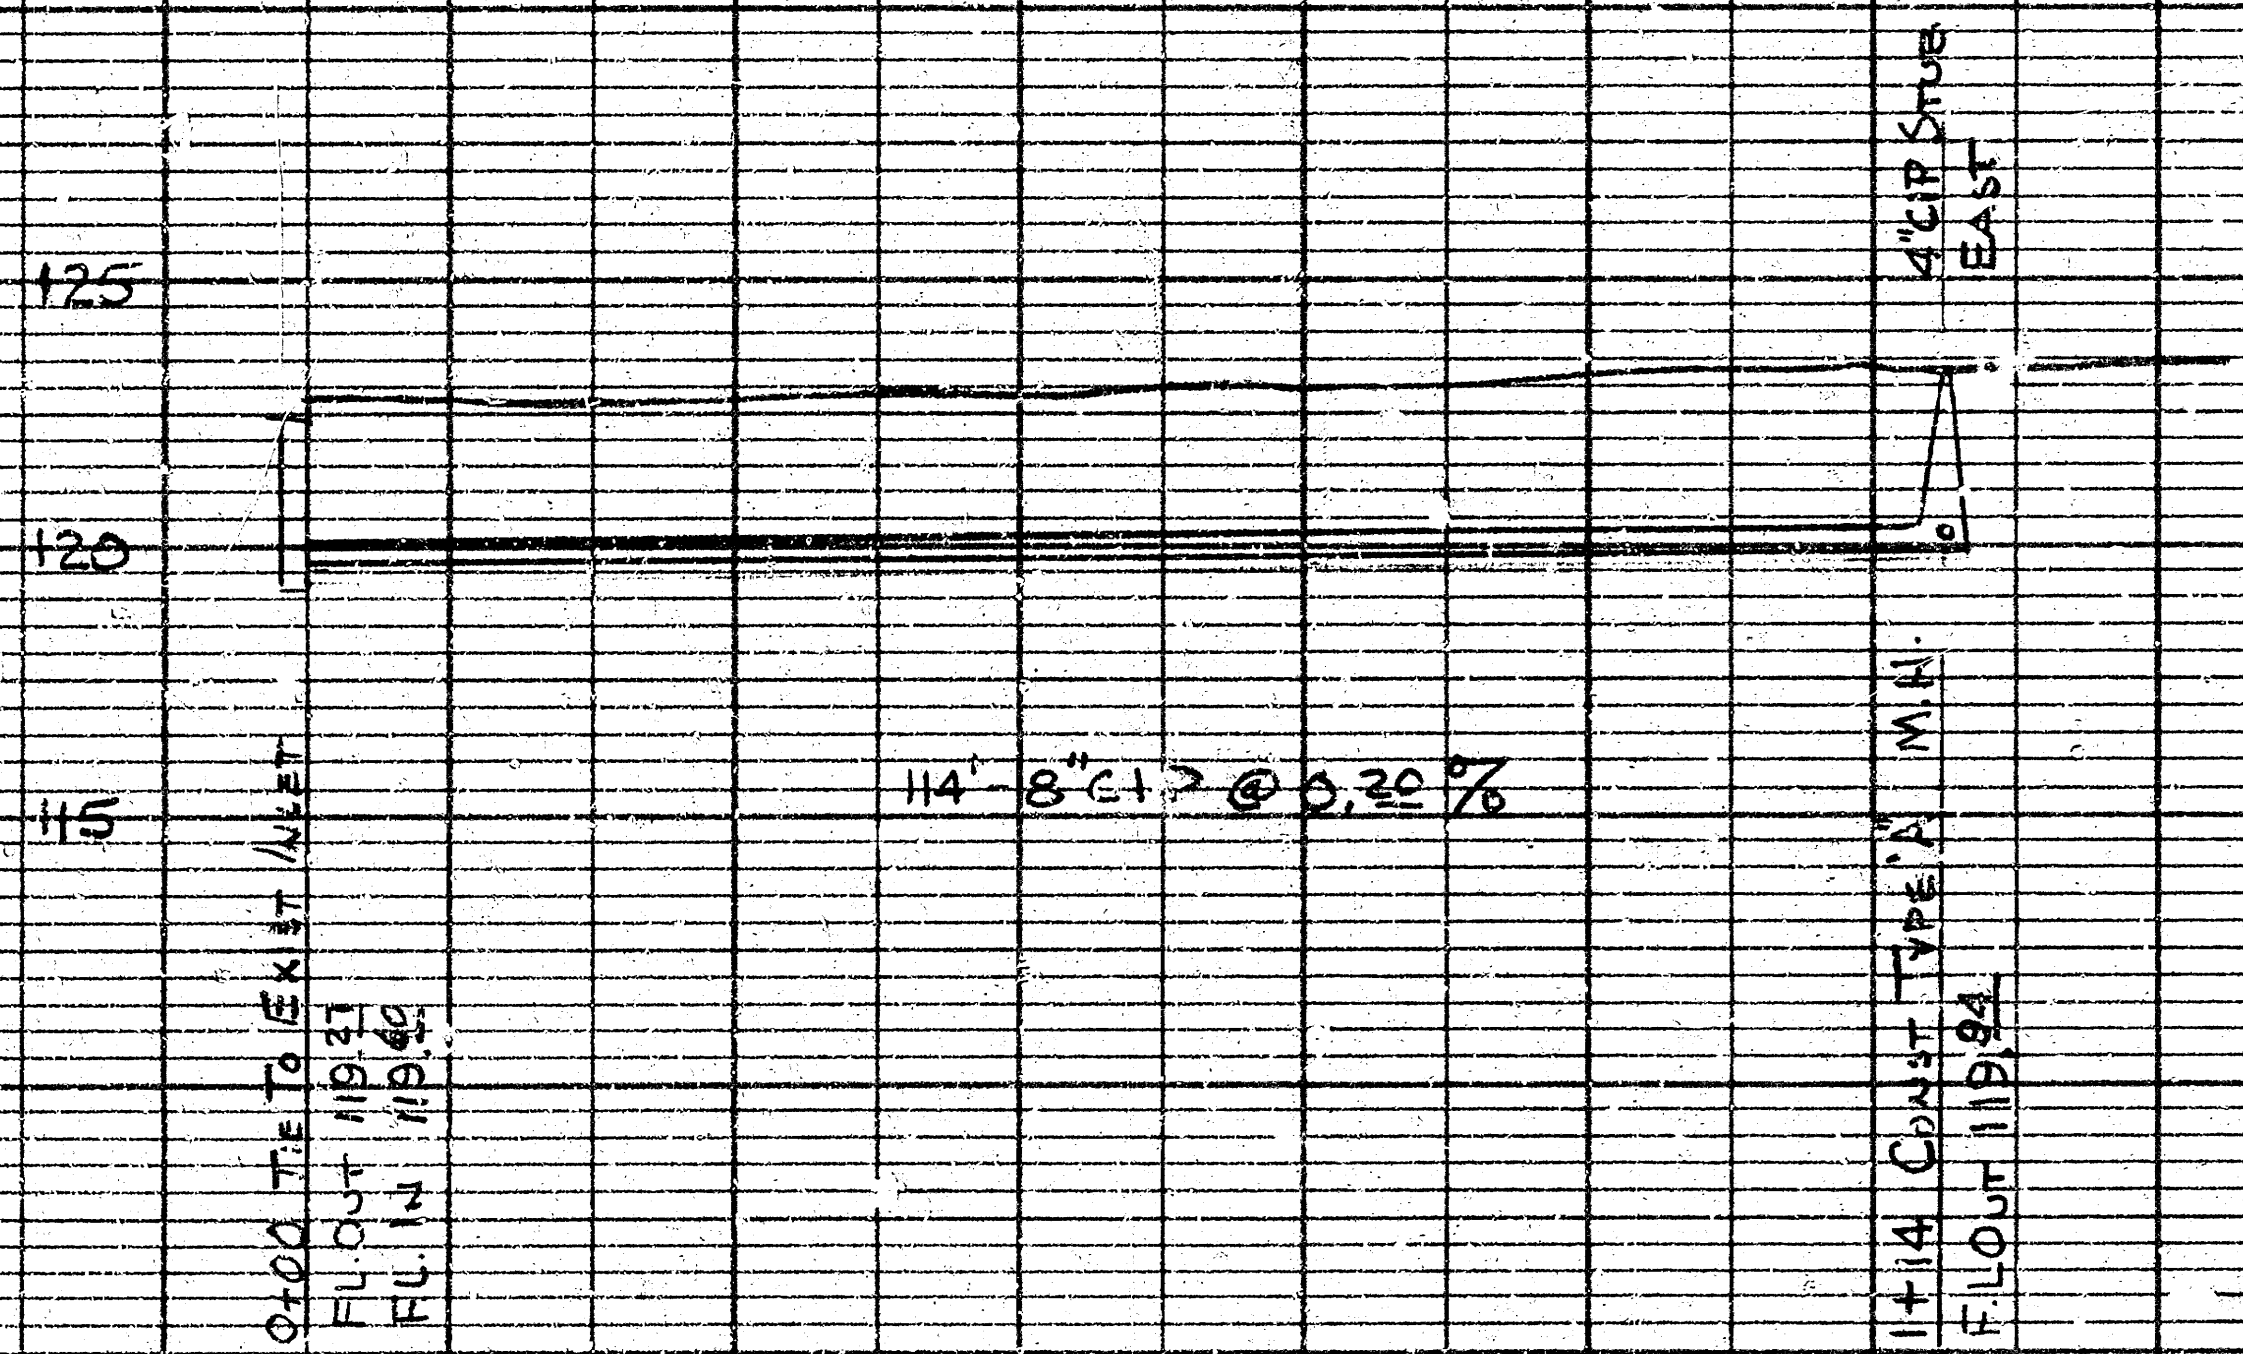

STORM DRAIN RELIEF
 KANSAS BEEF
 800 E TWENTY FIRST ST.
 WICHITA, KANSAS
 DBKWN 104036
 M-5 HCL JUNE 1974

NO.	DATE	BY	CHKD
1		BY	

1 2 3 4 5 6 7 8 9 10