


*Copy  
8/24/82*

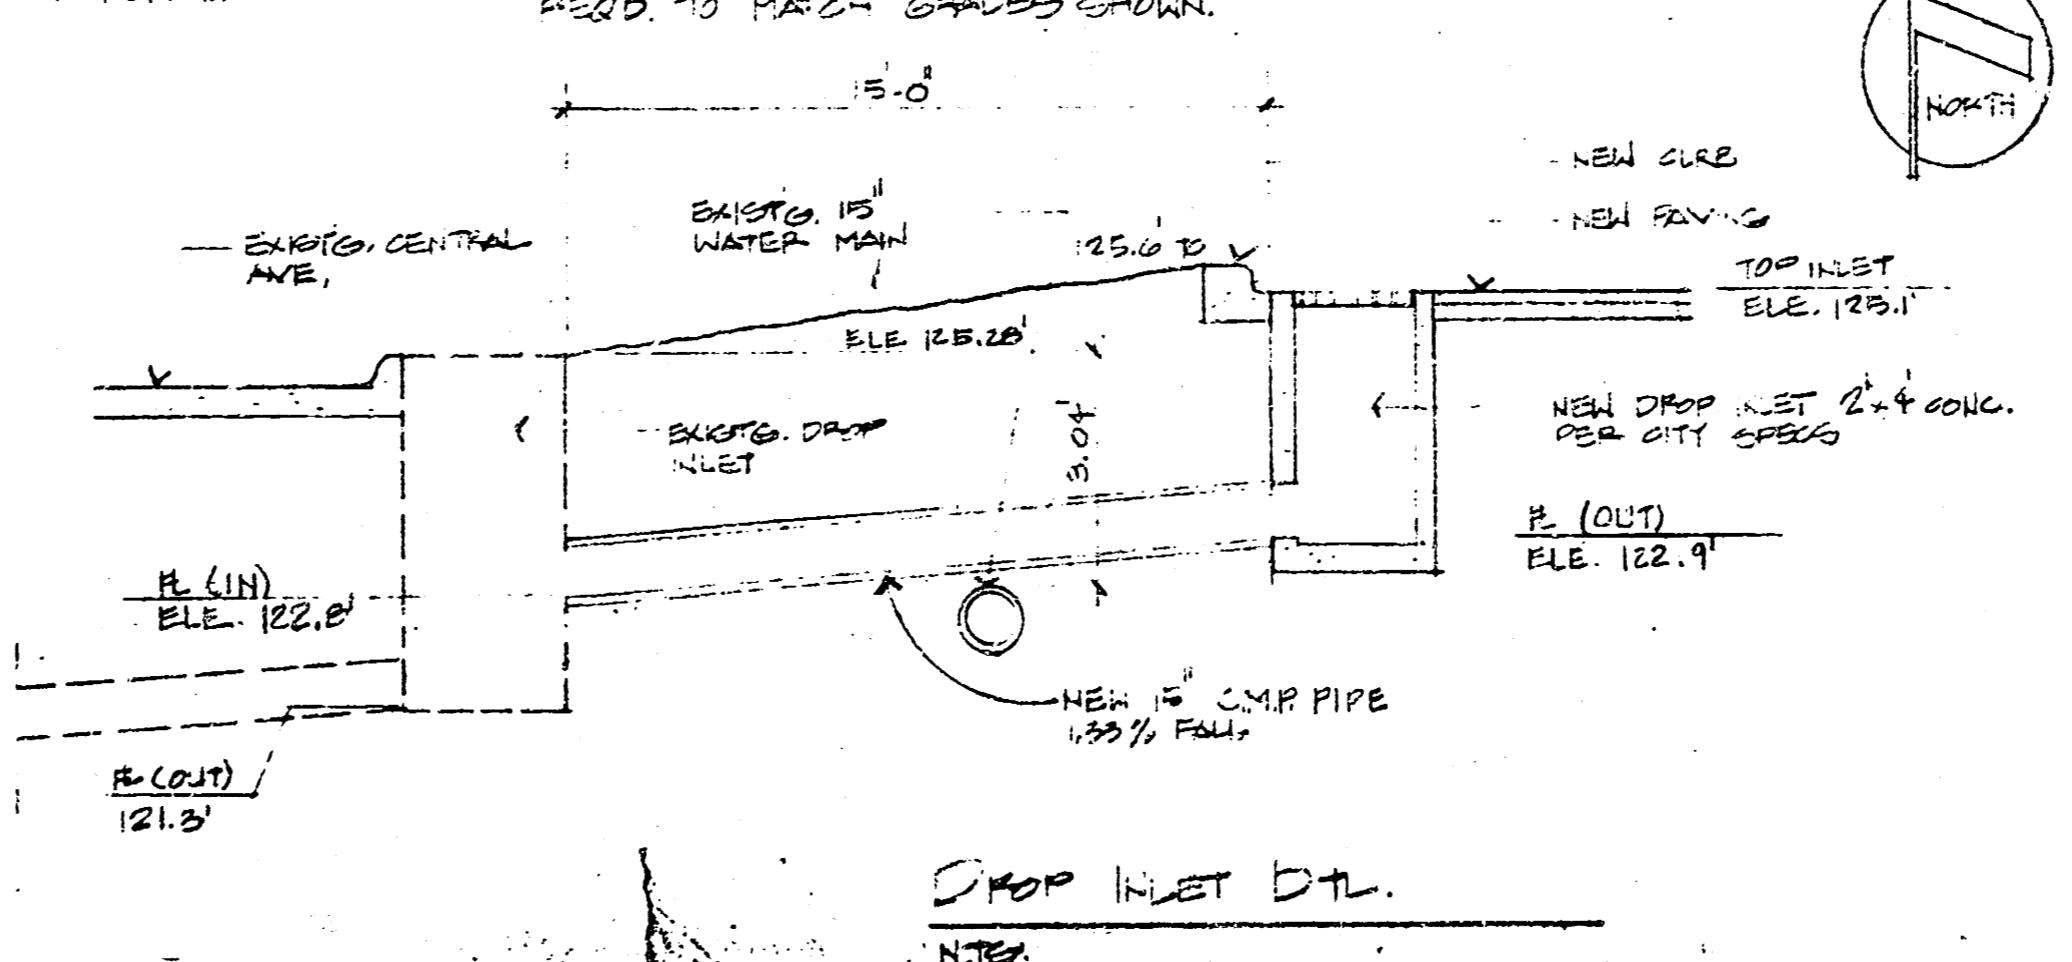

**SITE GRADING PLAN**  
1" = 20.0'

BENCH MARK - CITY OF WICHITA BENCH MARK  
DIPED, 62' SOUTH & 44' WEST  
& RIDGE ROAD & CENTRAL  
AVE.  
ELEV. = 131.534'

PROJECT: SHOPPING CENTER  
 ARCHITECT: THOMAS D. JACOB  
 DATE: 8/24/82  
 REVISION: 1  
 SHEET: 1 OF 2  
 JOB NO: 621  
 CROSSROADS SHOPPING CENTER  
 WICHITA, KANSAS  
 5920 E. CENTRAL  
 ARCHITECT: THOMAS D. JACOB  
 6720B