


Scale 1"=50'



AAKB502034

NOTE TO CONTRACTOR
 This project shall be constructed under the supervision of the CITY ENGINEER and conform to the SPECIFICATIONS of the CITY OF WICHITA. The CONTRACTOR shall secure the City of Wichita approval of engineering plans and specifications.

APPROVED AS NOTED
 by CITY ENGINEER OF WICHITA
 Sanitary Sewer: [Signature]
 Storm Sewer: [Signature]
 Cityway Approver: [Signature]

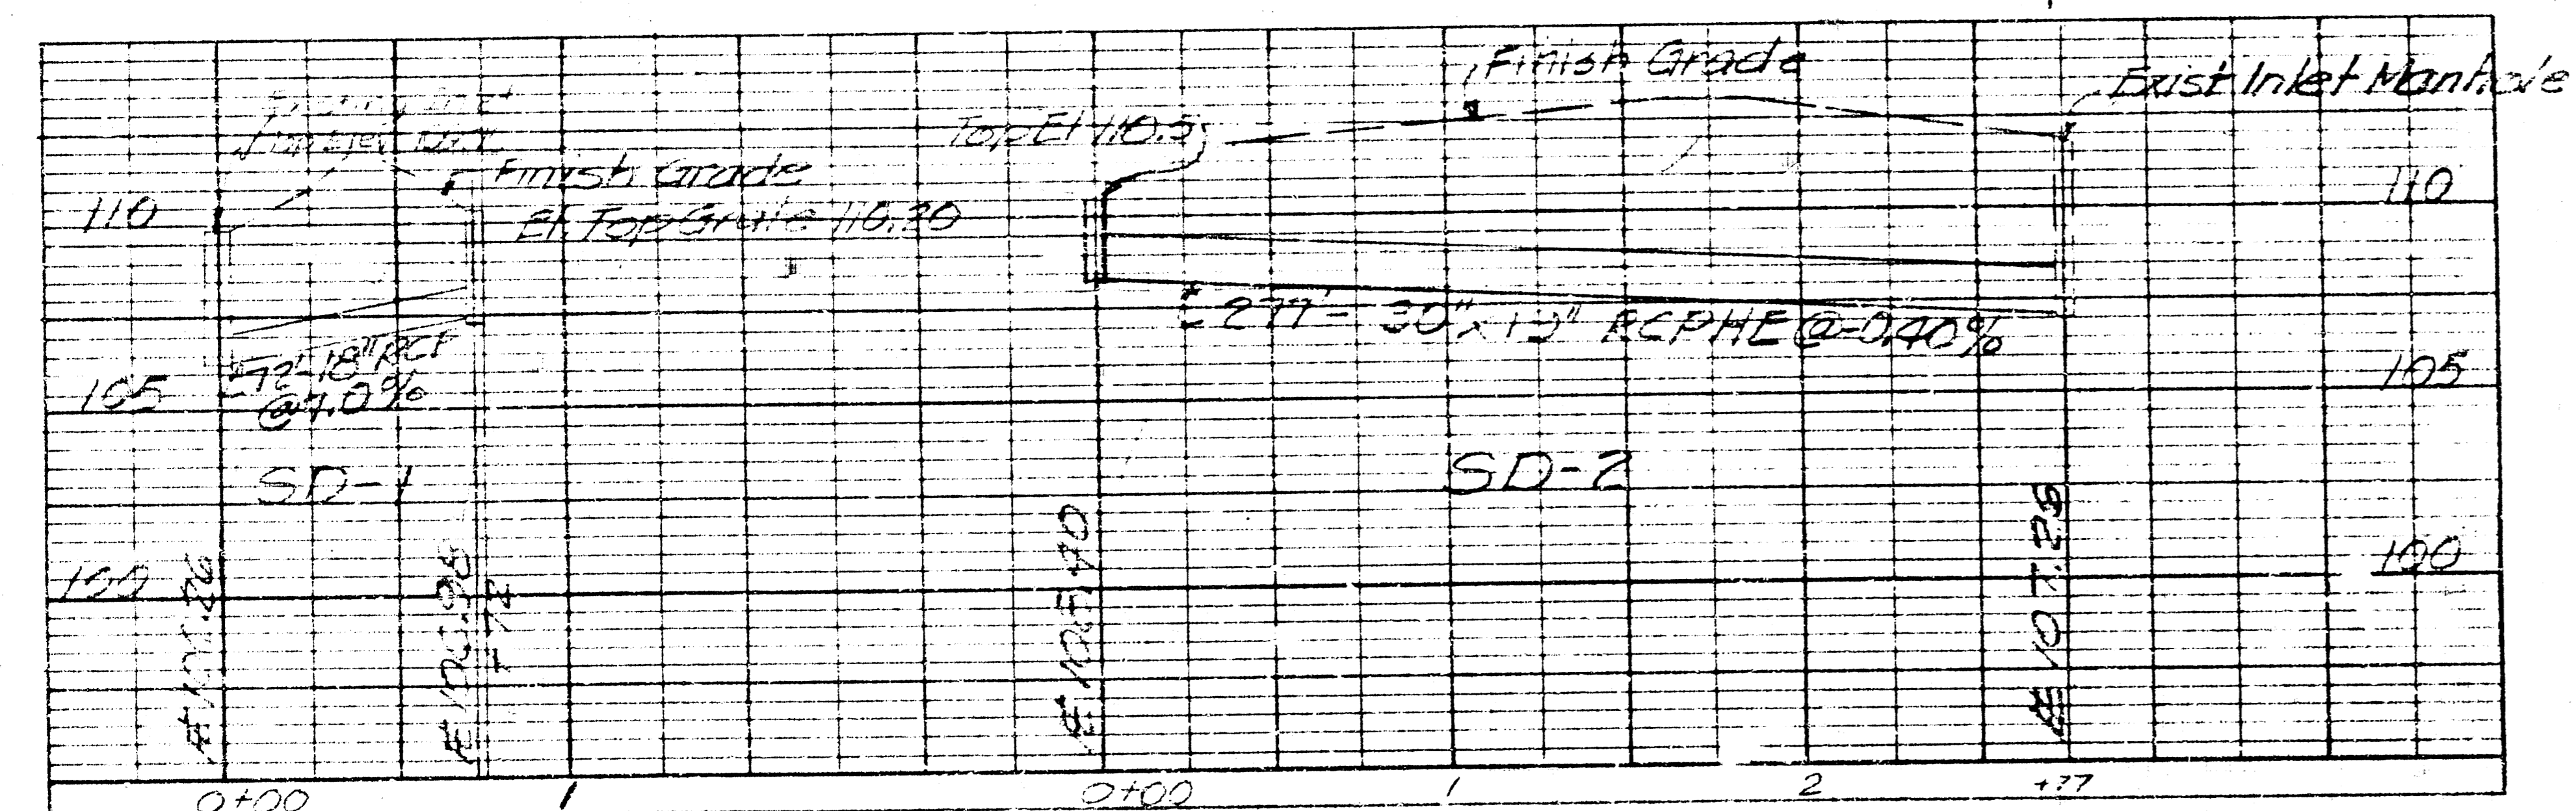

STORM DRAIN PROFILES

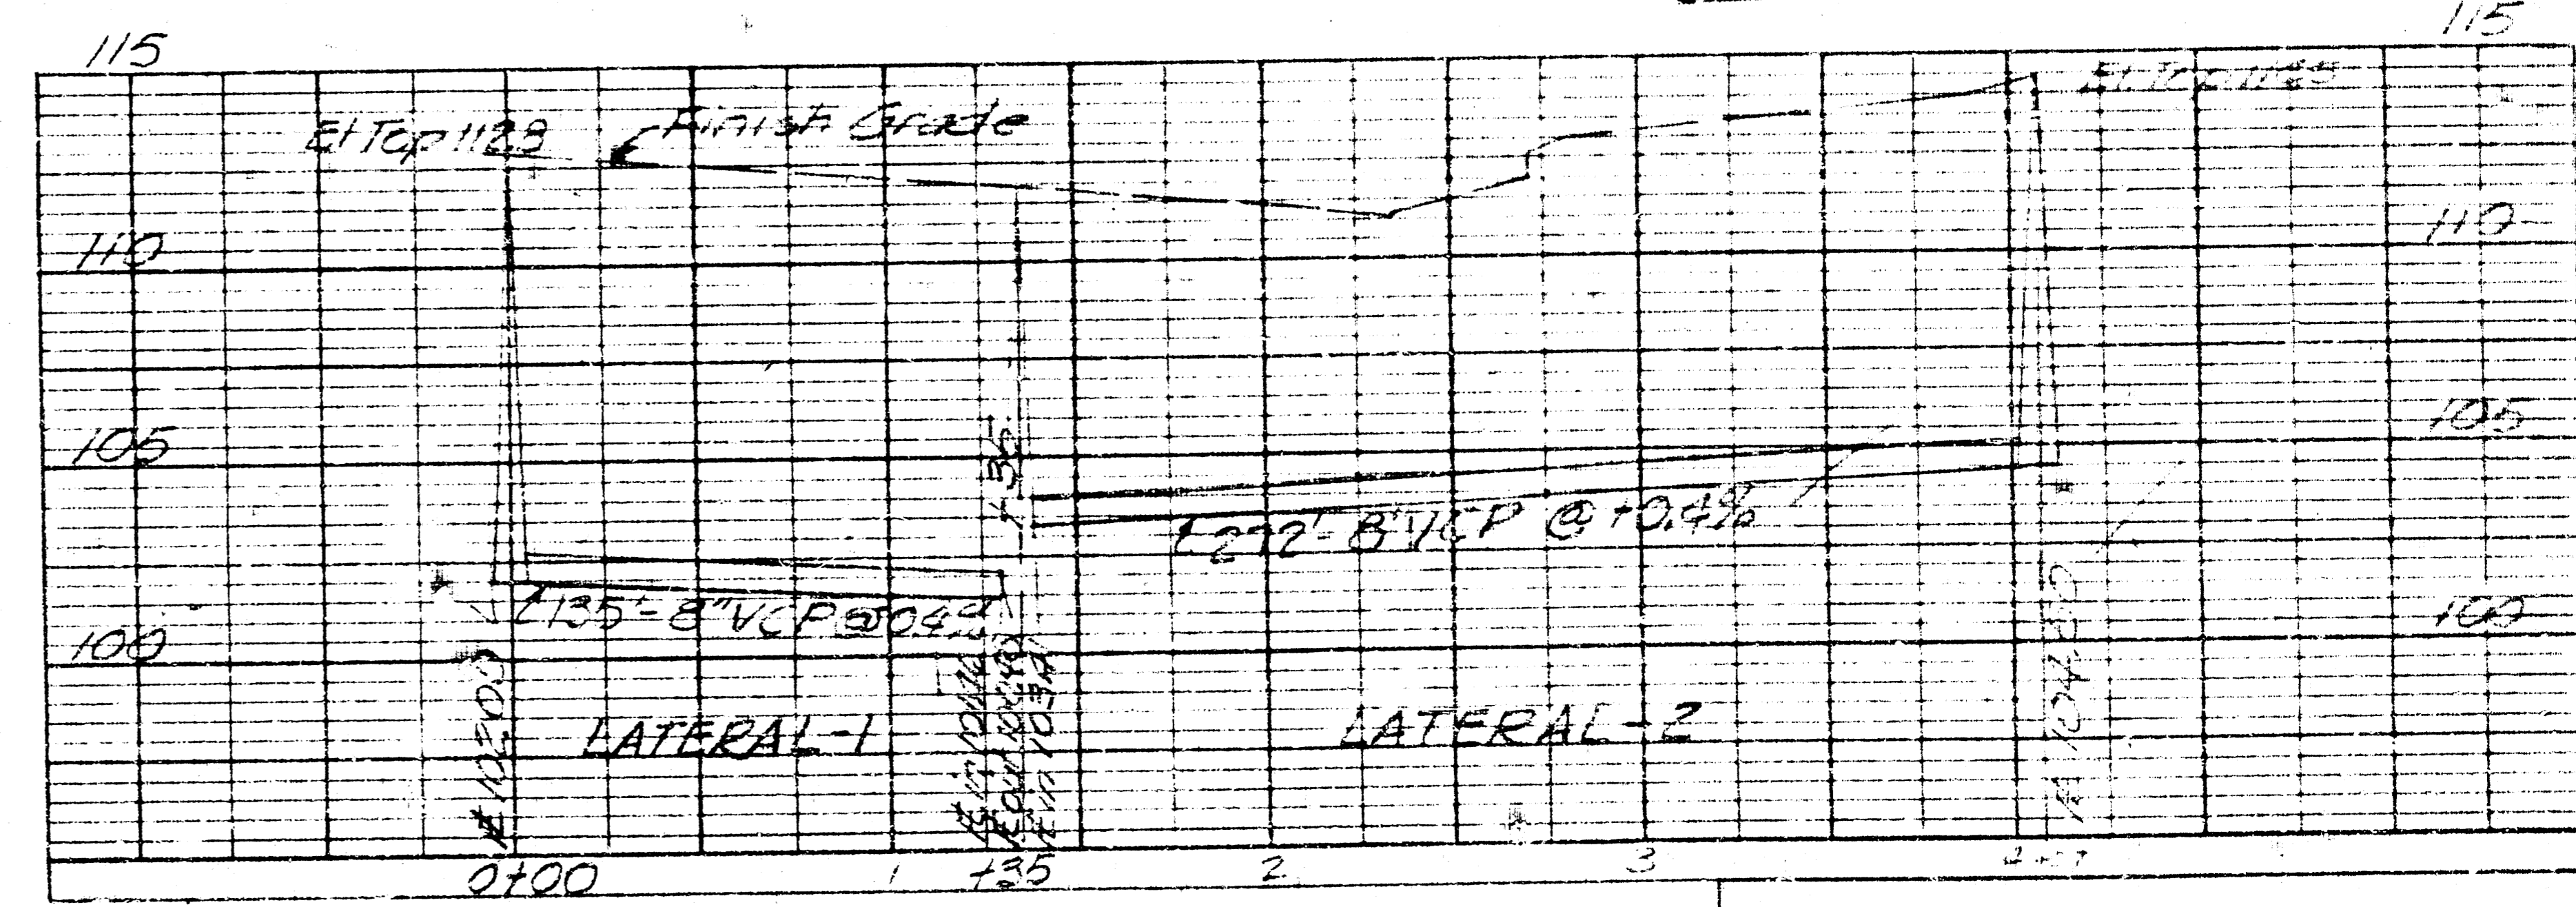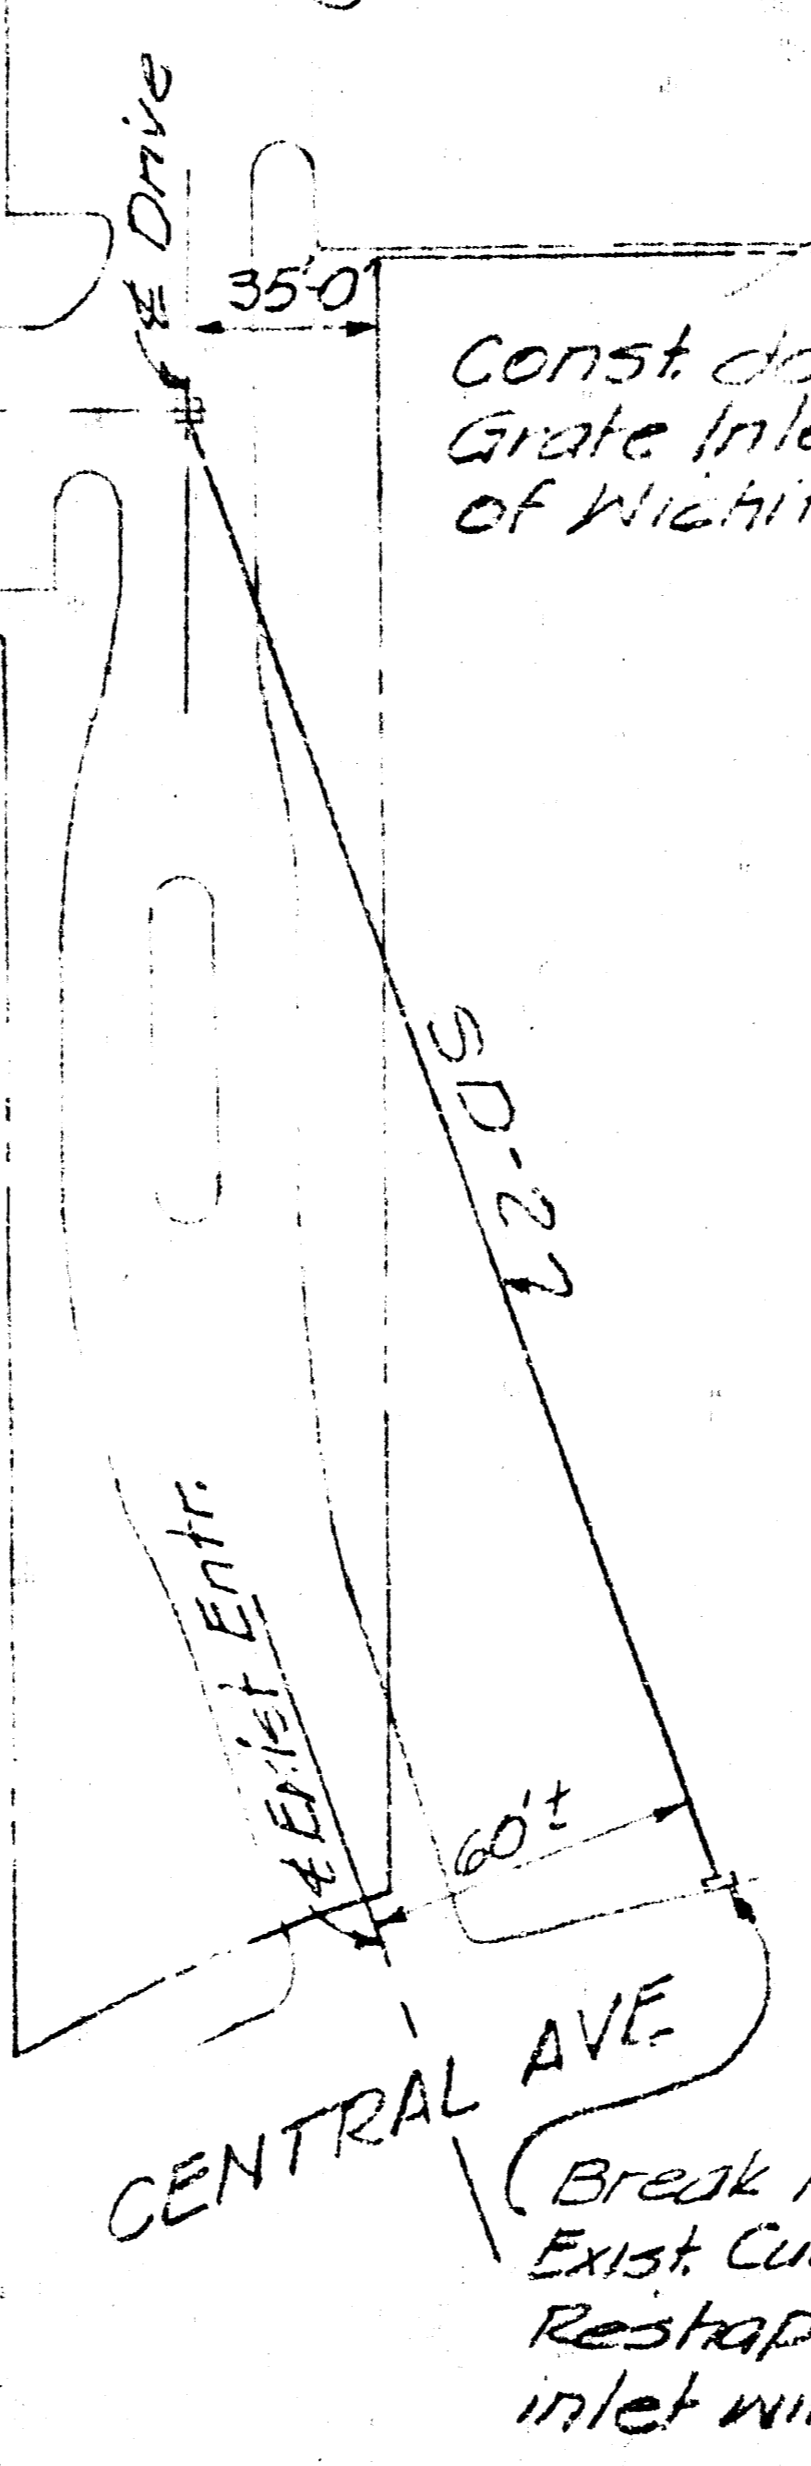

SANITARY SEWER PROFILES



BARCLAY SQUARE
STORM SEWERS
SANITARY SEWERS

PROFESSIONAL ENGINEERING CONSULTANTS
 WICHITA, KANSAS

Drawn by: C. Brown
 Date: 8-11