



Date: 8-19-54  
 Drawn by: McClain  
 Checked by: [unclear]  
 [unclear]

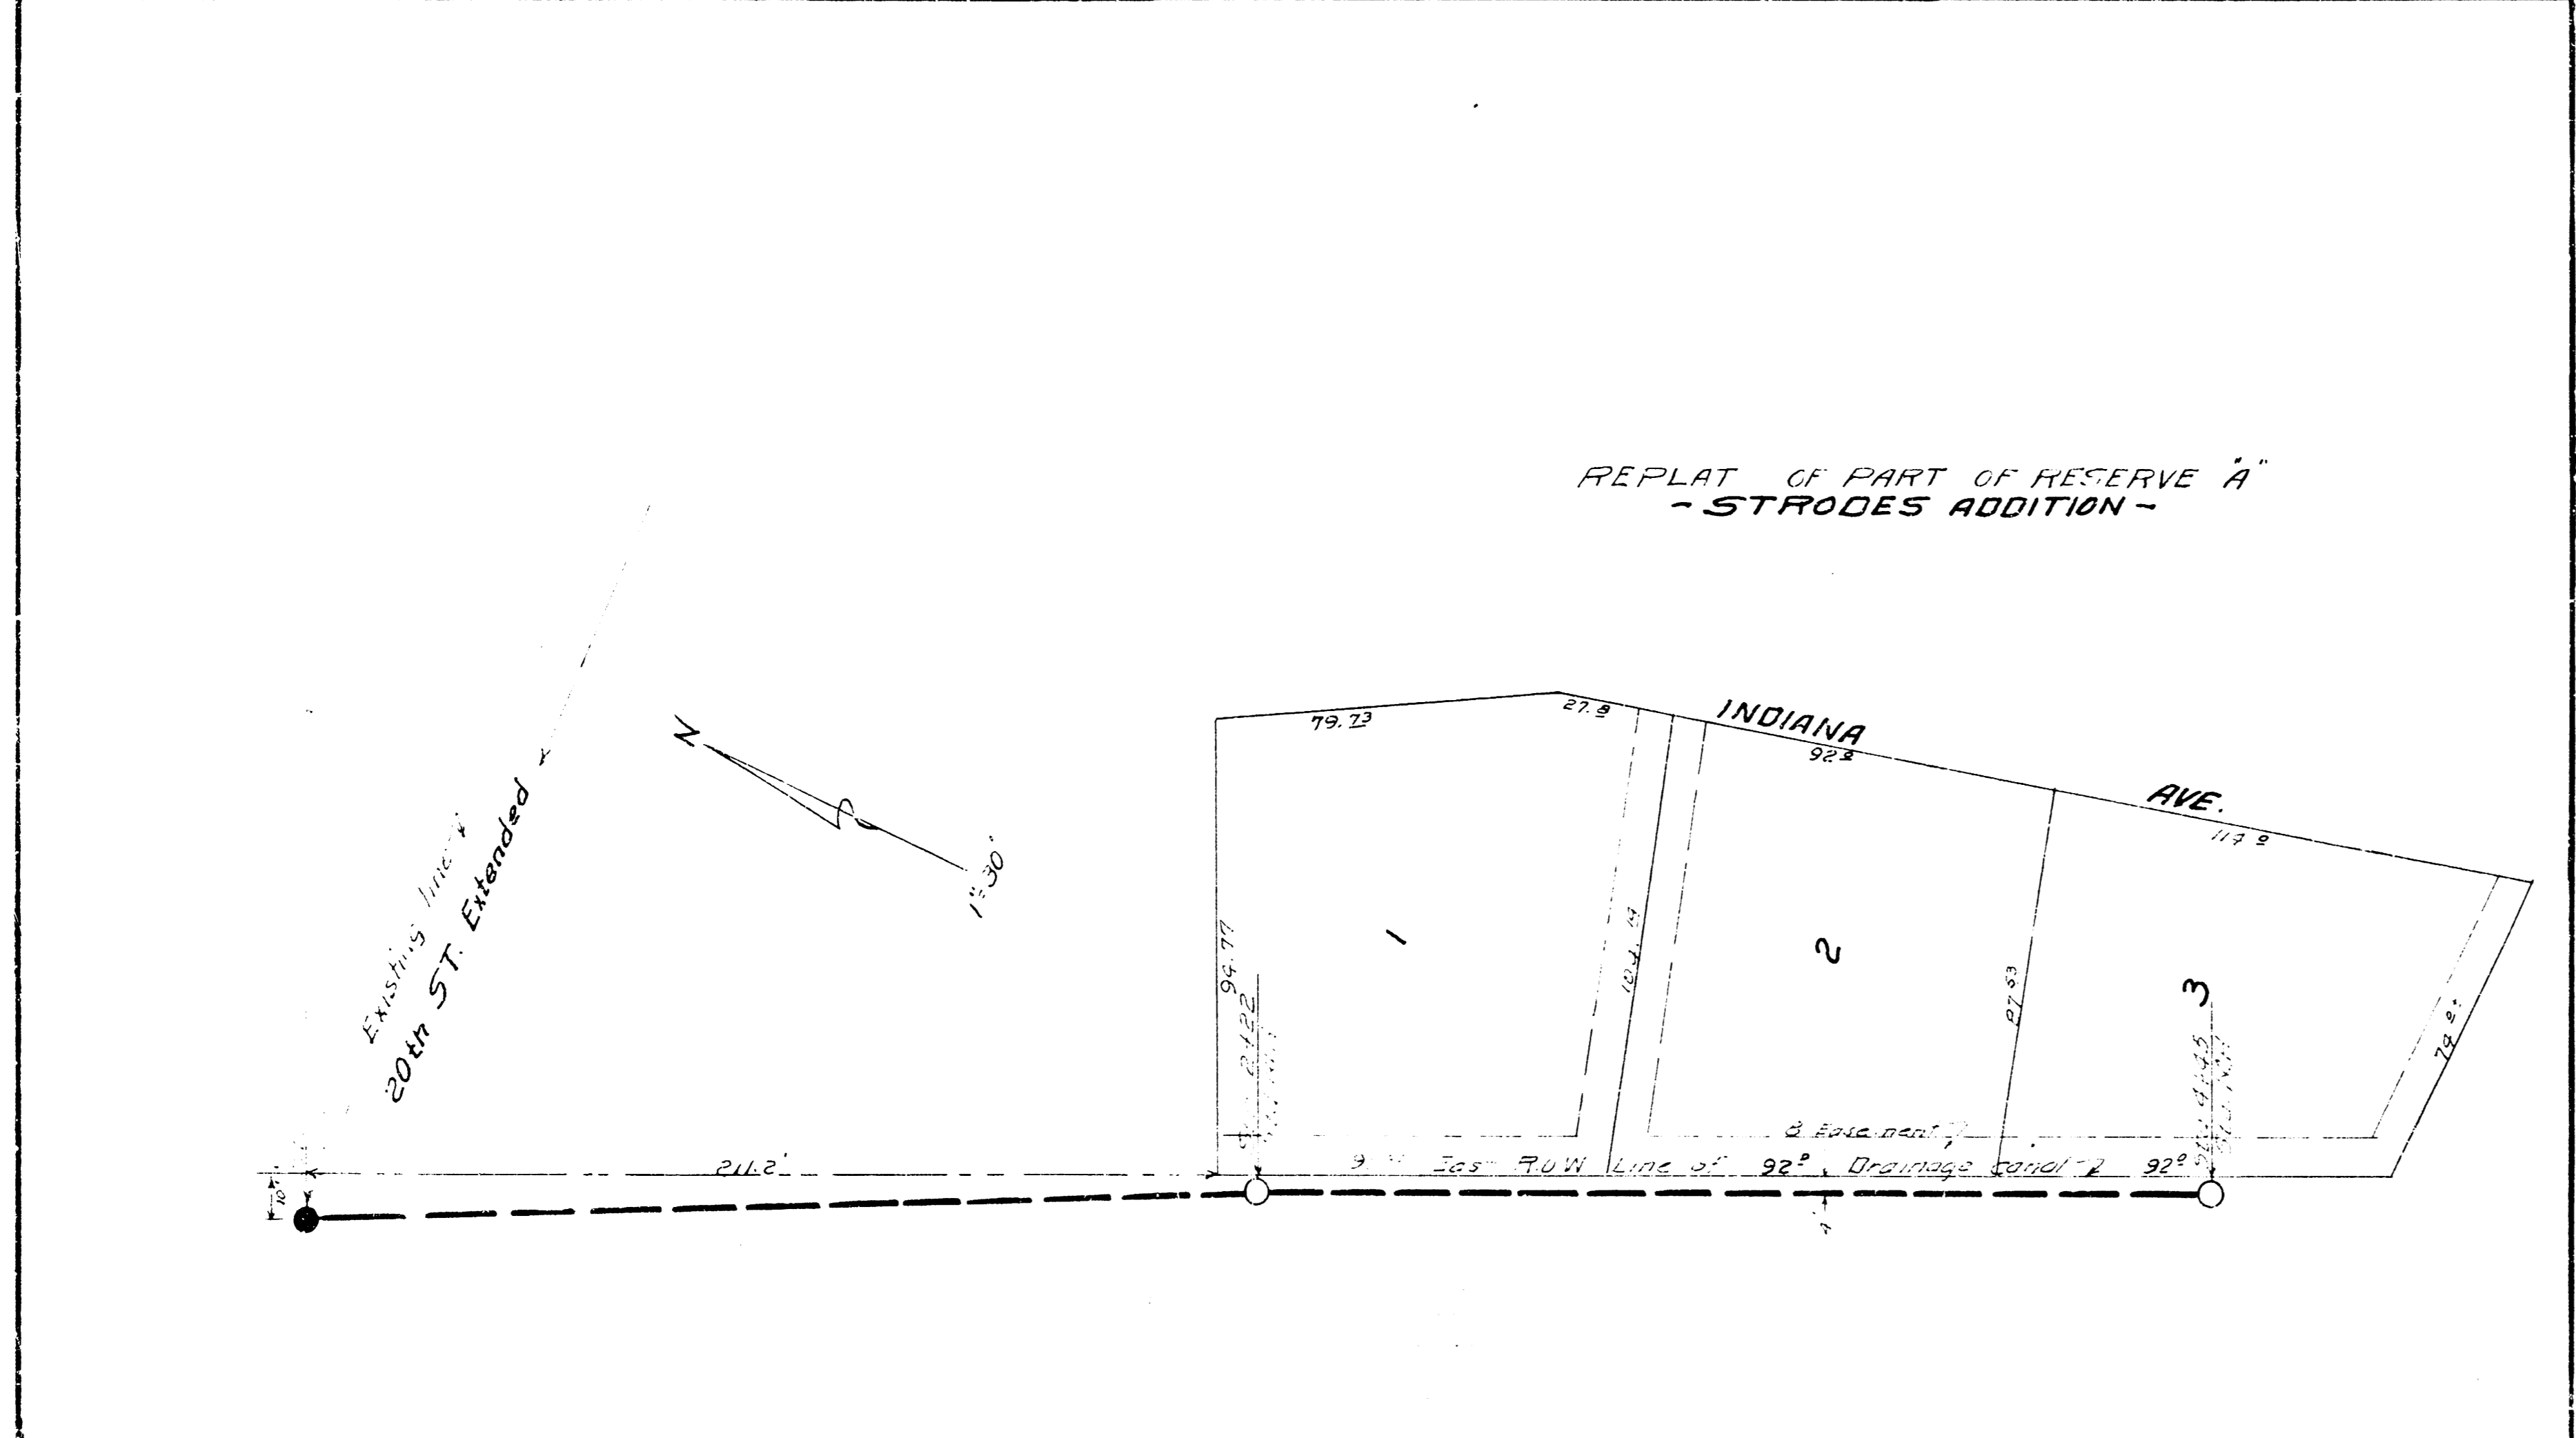


BM 109.34 East 1/4 Sec. 10-100

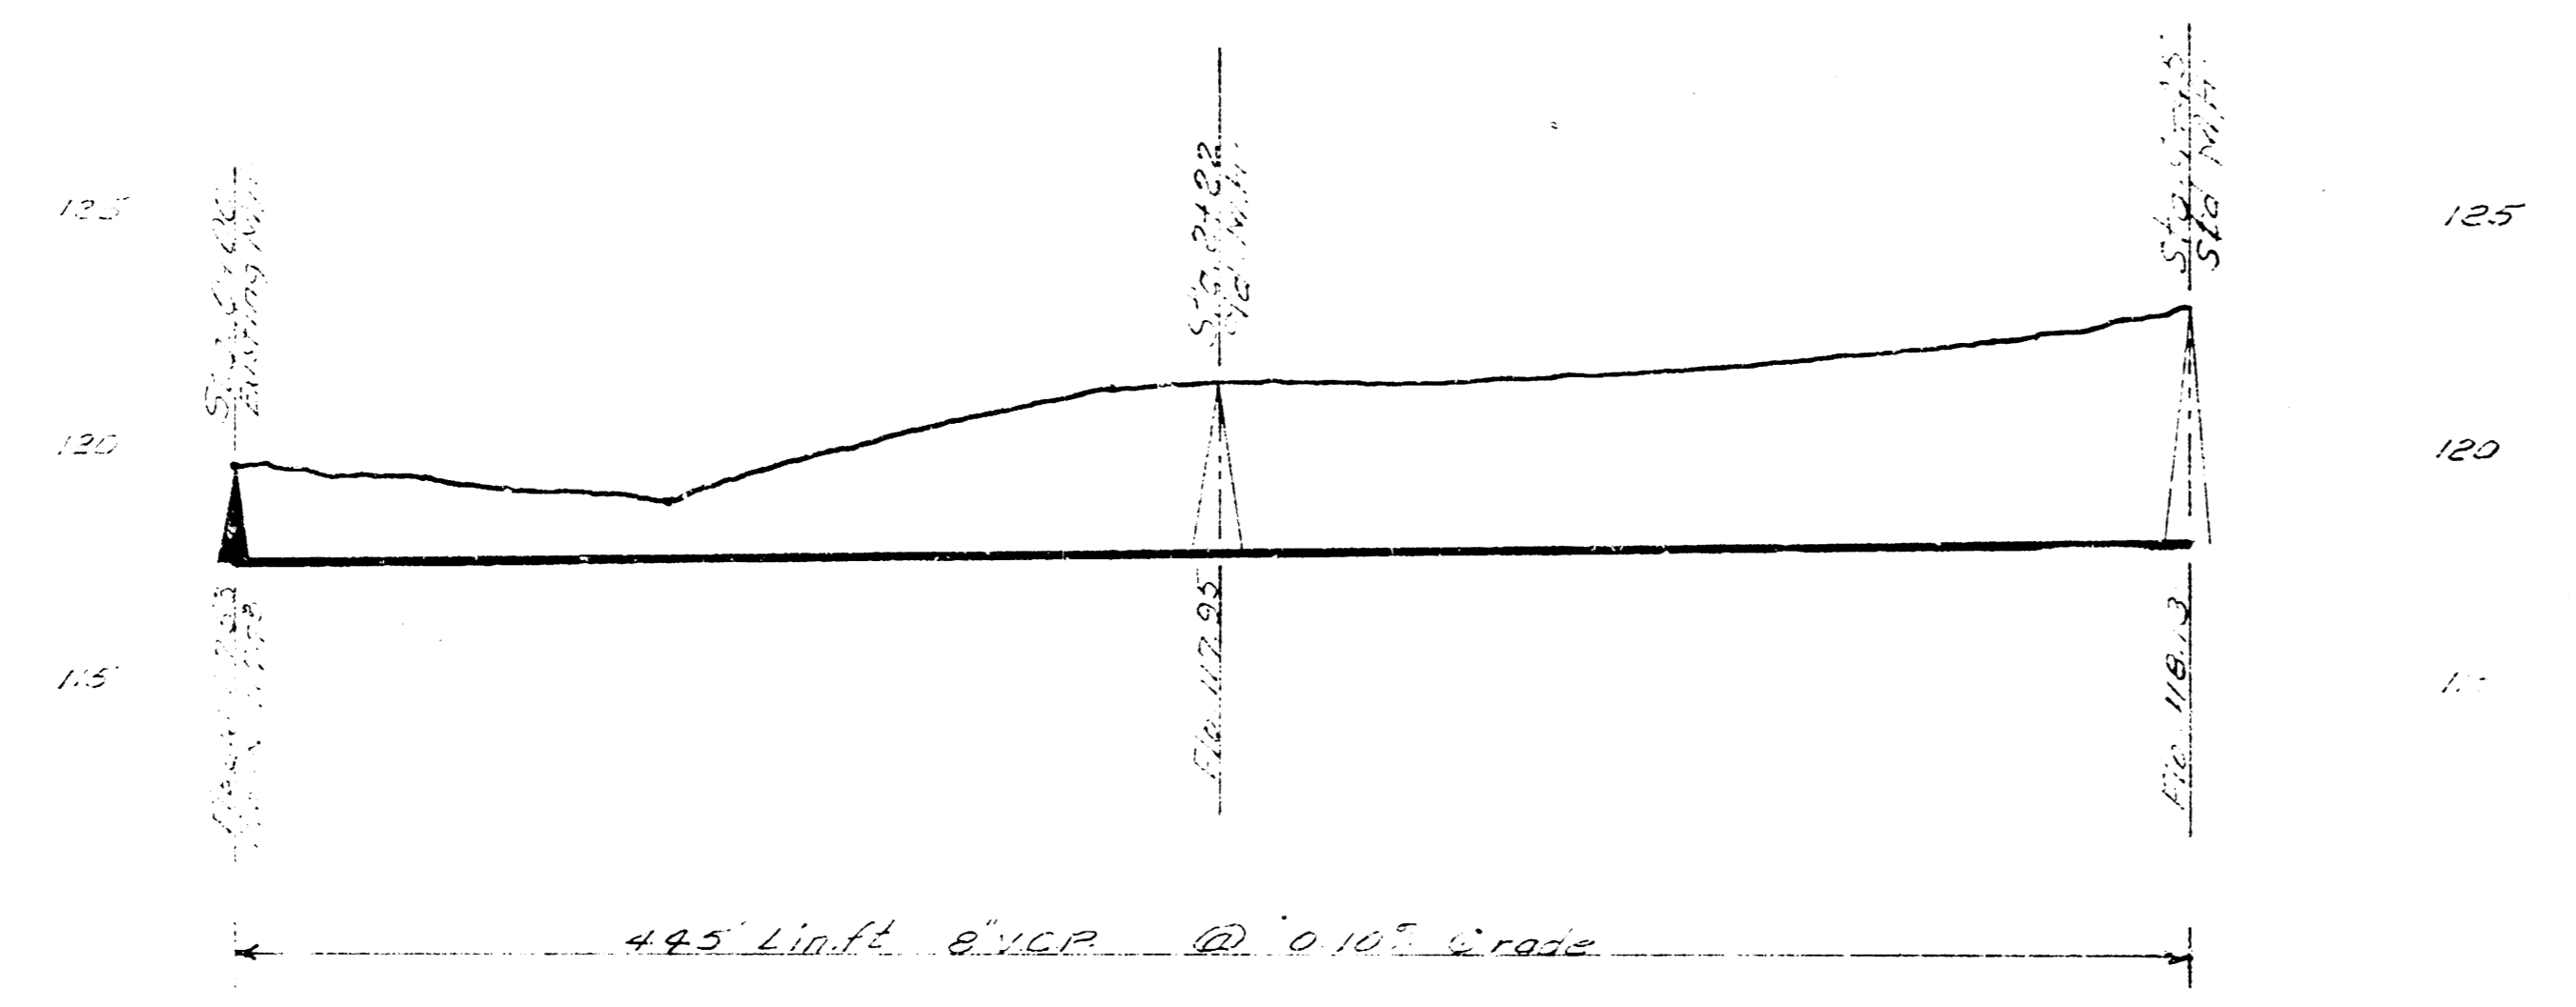


Note: All line with less than 30\"/>

SAN SEWER In Replat Res A STRODES ADD  
 CITY OF WICHITA KANSAS  
 BE SMITH CITY ENGINEER  
 Private Contract

Date: 11-5-54  
 Drawn by: McClain  
 Checked by: [unclear]  
 [unclear]

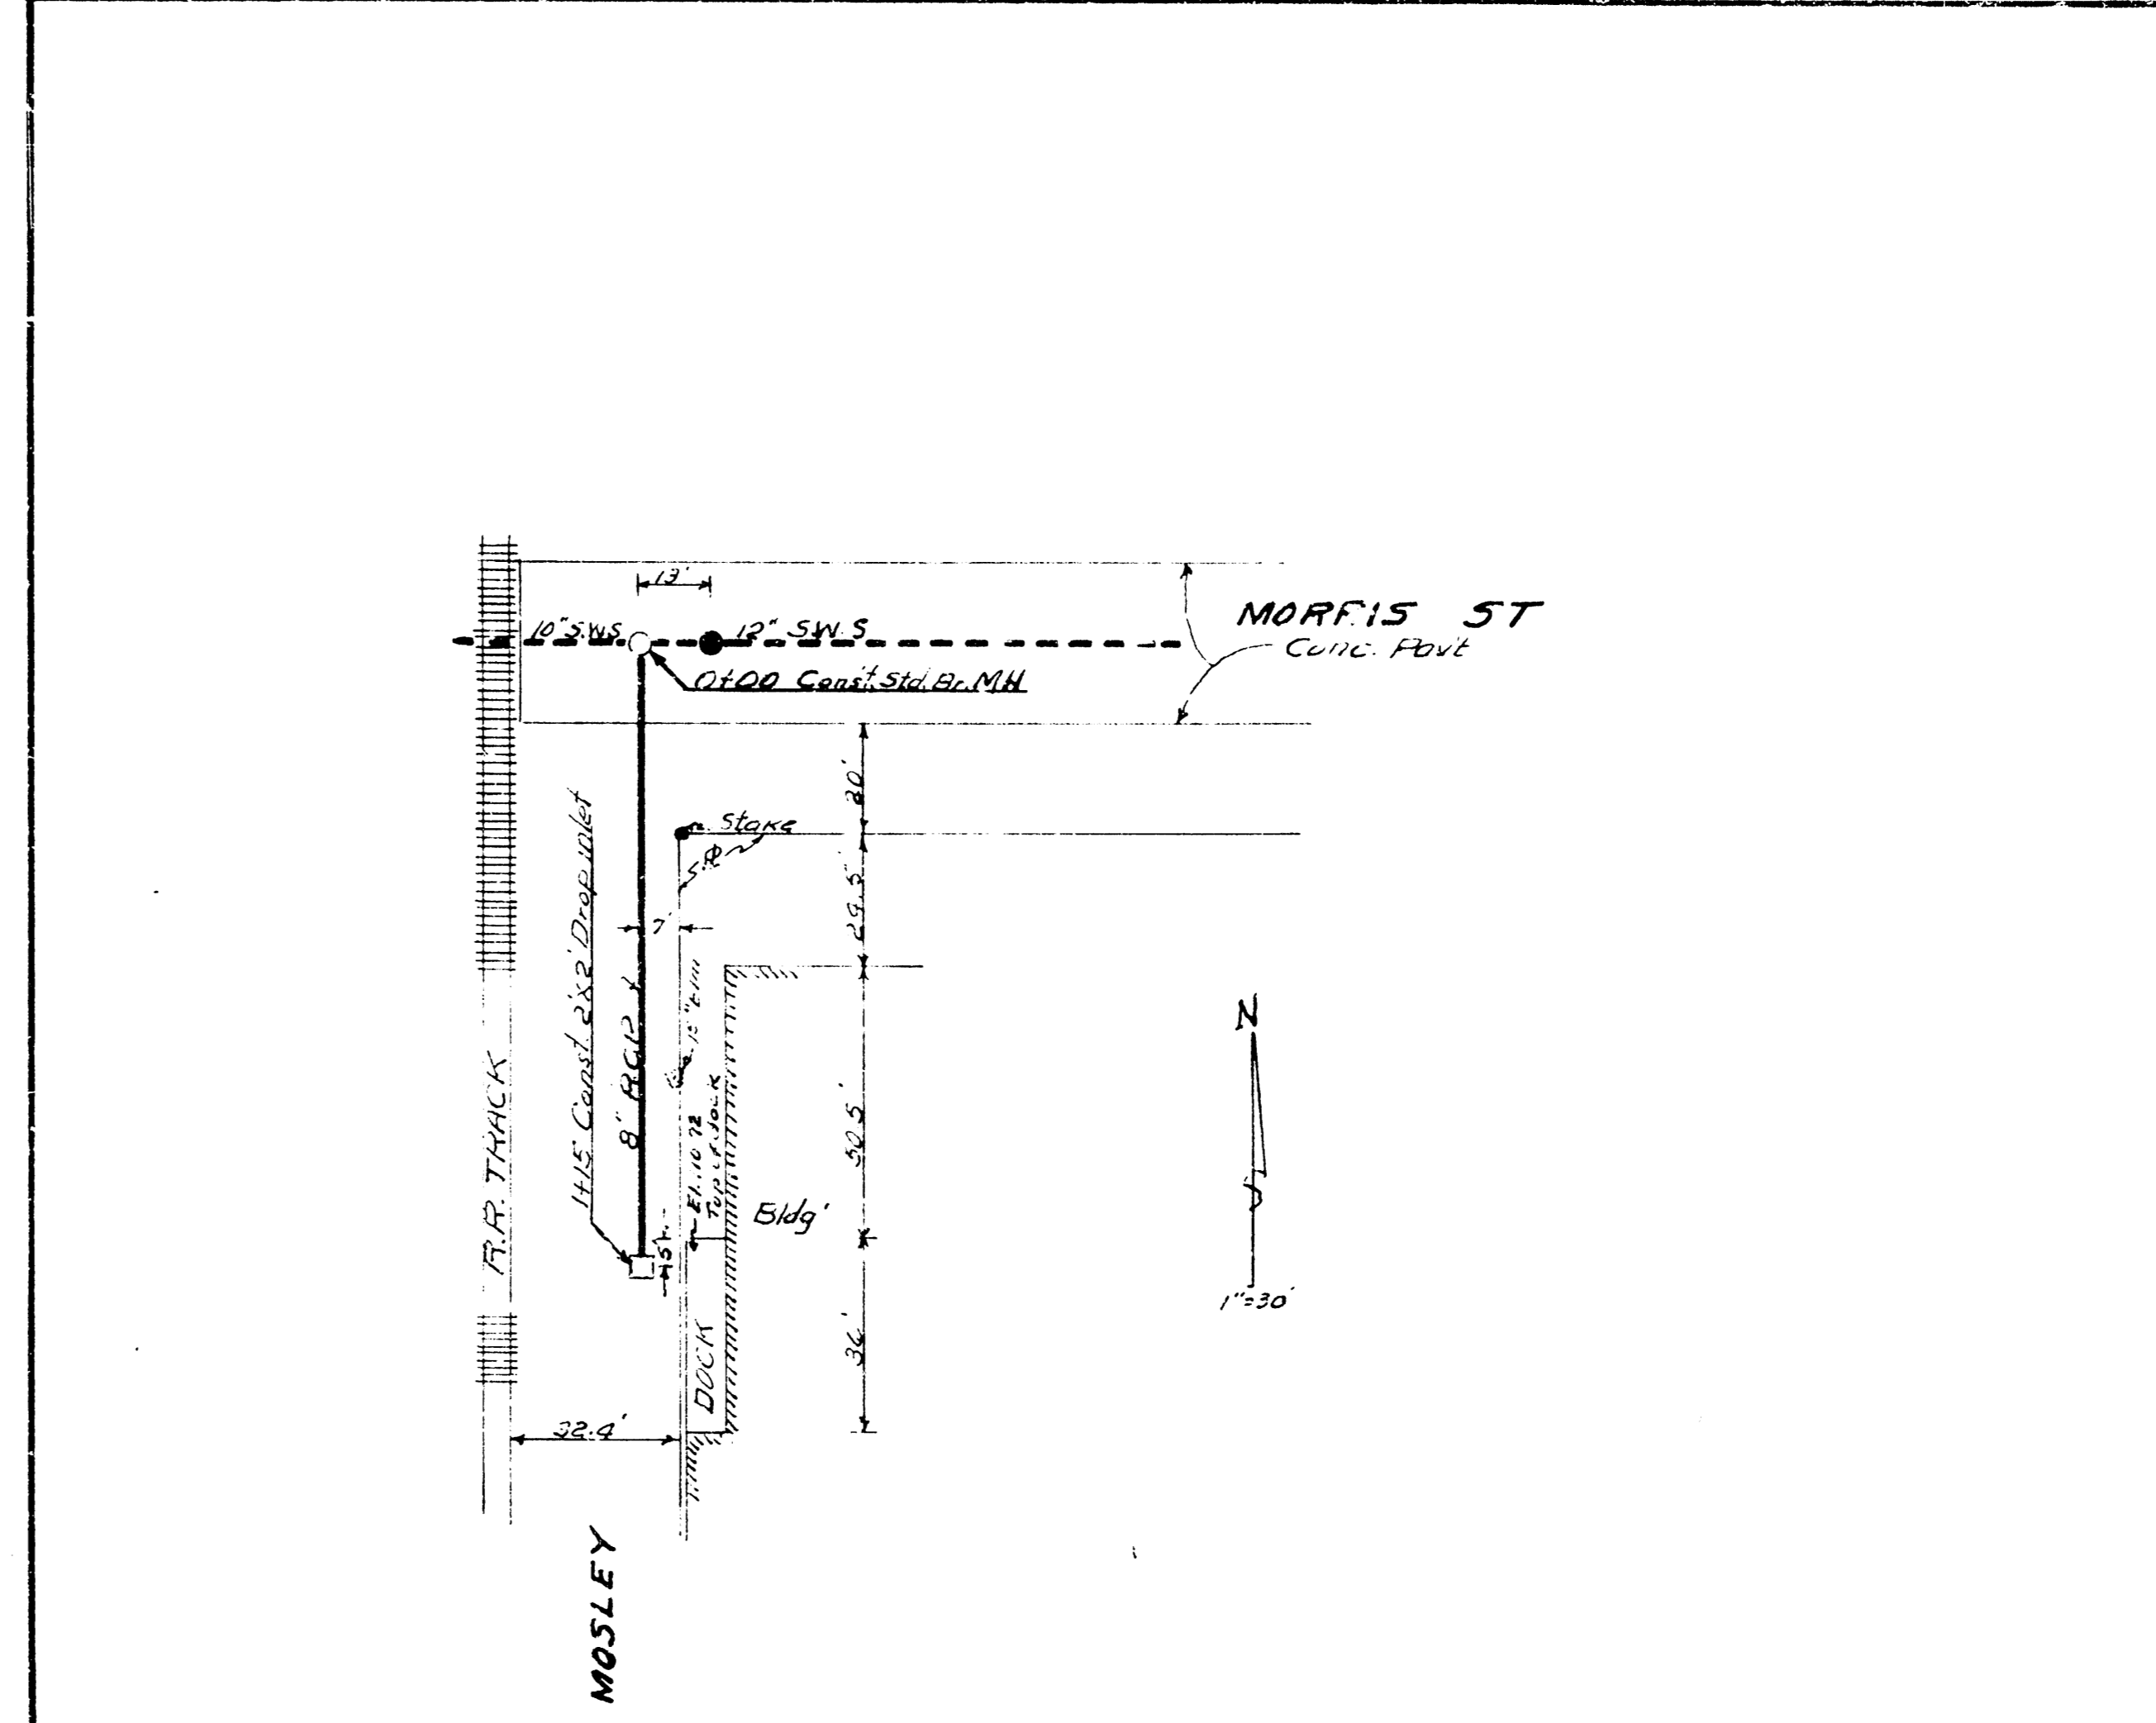

BM 109.34 Spine E. 5th, pole EL Mosley & S.S. Morris

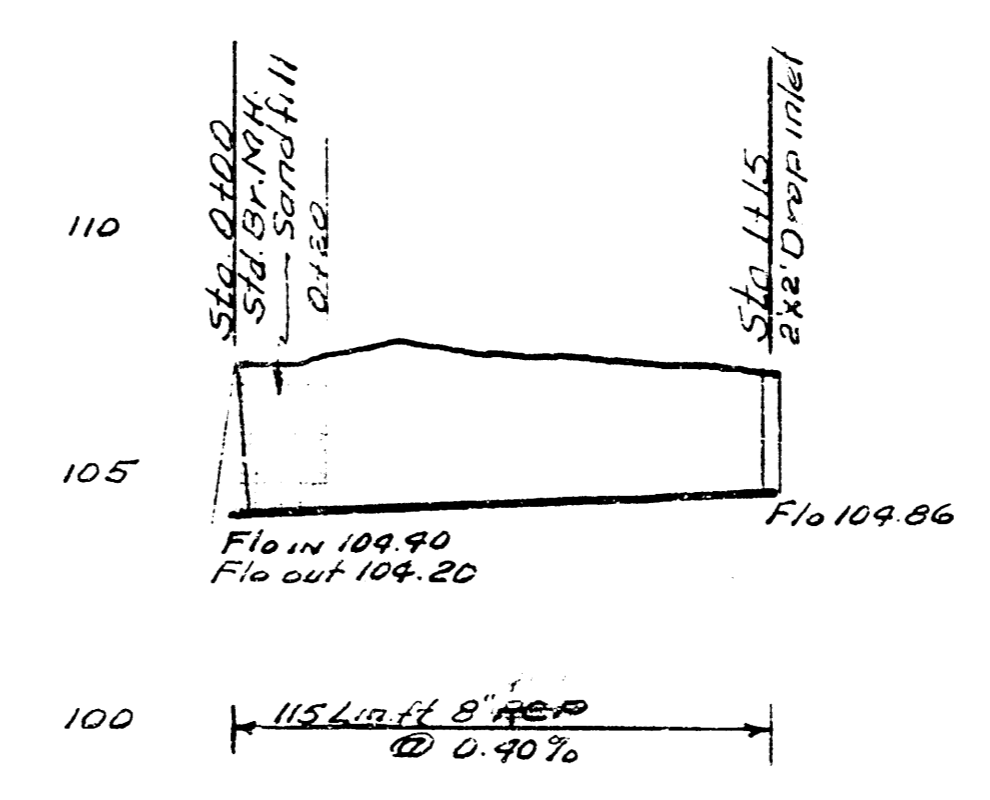

SWS EXTENTION - MOSLEY & MORRIS  
 CITY OF WICHITA KANSAS  
 BE SMITH CITY ENGINEER  
 Private Contract