



**BILL OF MATERIAL**

Quan	Unit	Item
383	Sy	6" Concrete Pavement
130	Lf	reinf. in c/s
352	Sy	Excavation
2185	Lbs	Reinf. Steel
3	Sy	Concrete
3	Sy	Special Excavation
3	Sy	Flood Gate Assembly
125	Sy	Mosaic Joint
1	Sy	Small Tree Rem.
1	Sy	Wood Barricade

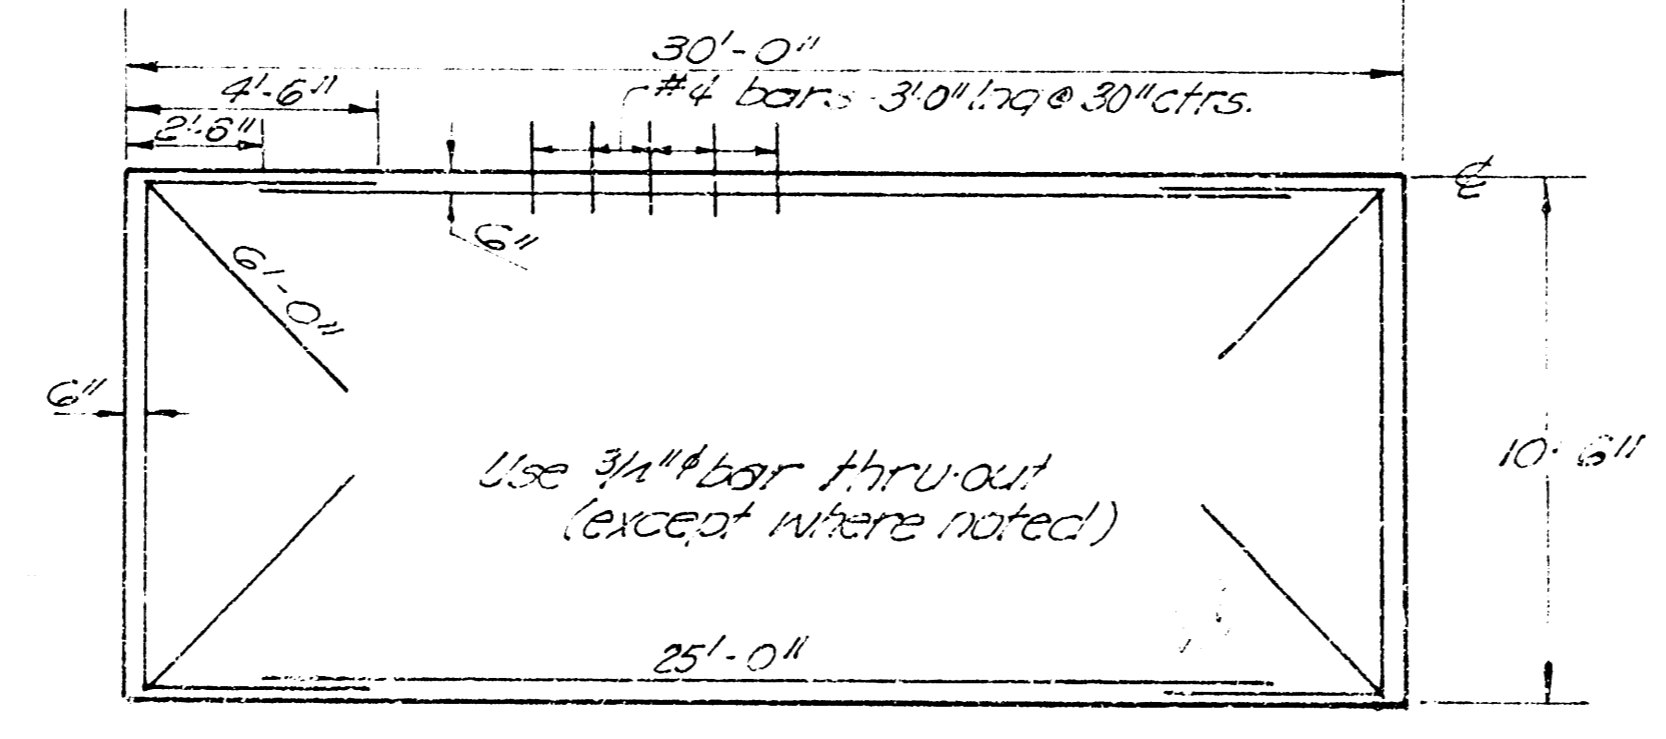

TYPICAL STEEL PATTERN  
1/8" Scale

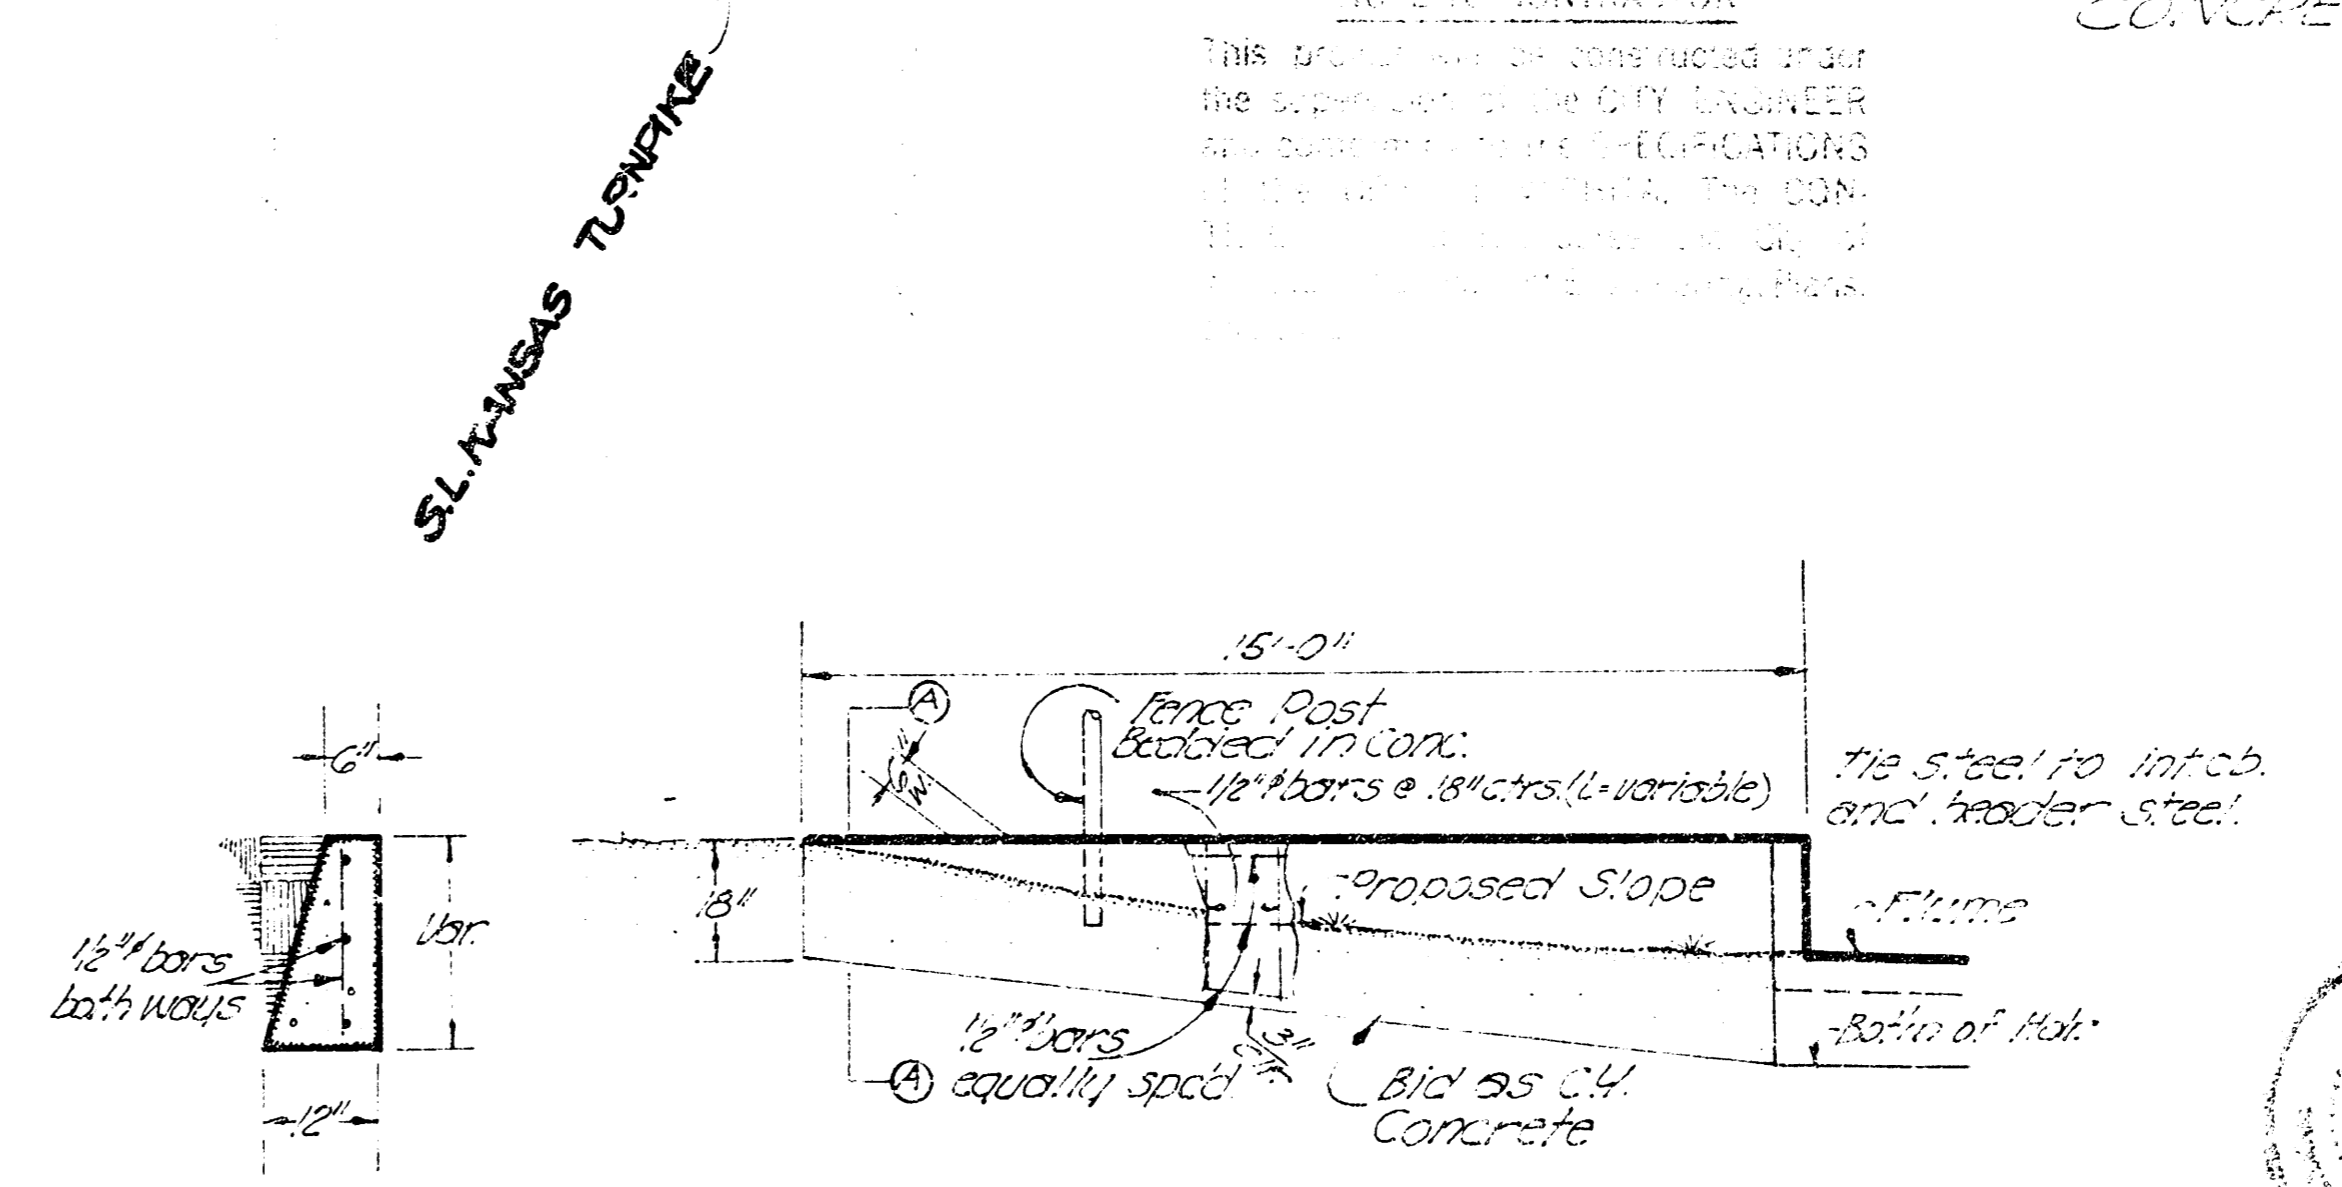

CONCRETE RETAINING WALL  
1/8" Scale

**CONCRETE FLUME**  
Excavation = 3517 cu.

**CONCRETE FLUME**  
M. Levitt, Drive  
St. Kansas Turnpike S. 1/2 Sec. 36  
T. 12 N. R. 10 W. S. 36  
City of Wichita, Kansas  
R.E. Smith - City Engineer  
Date: July 1968

