
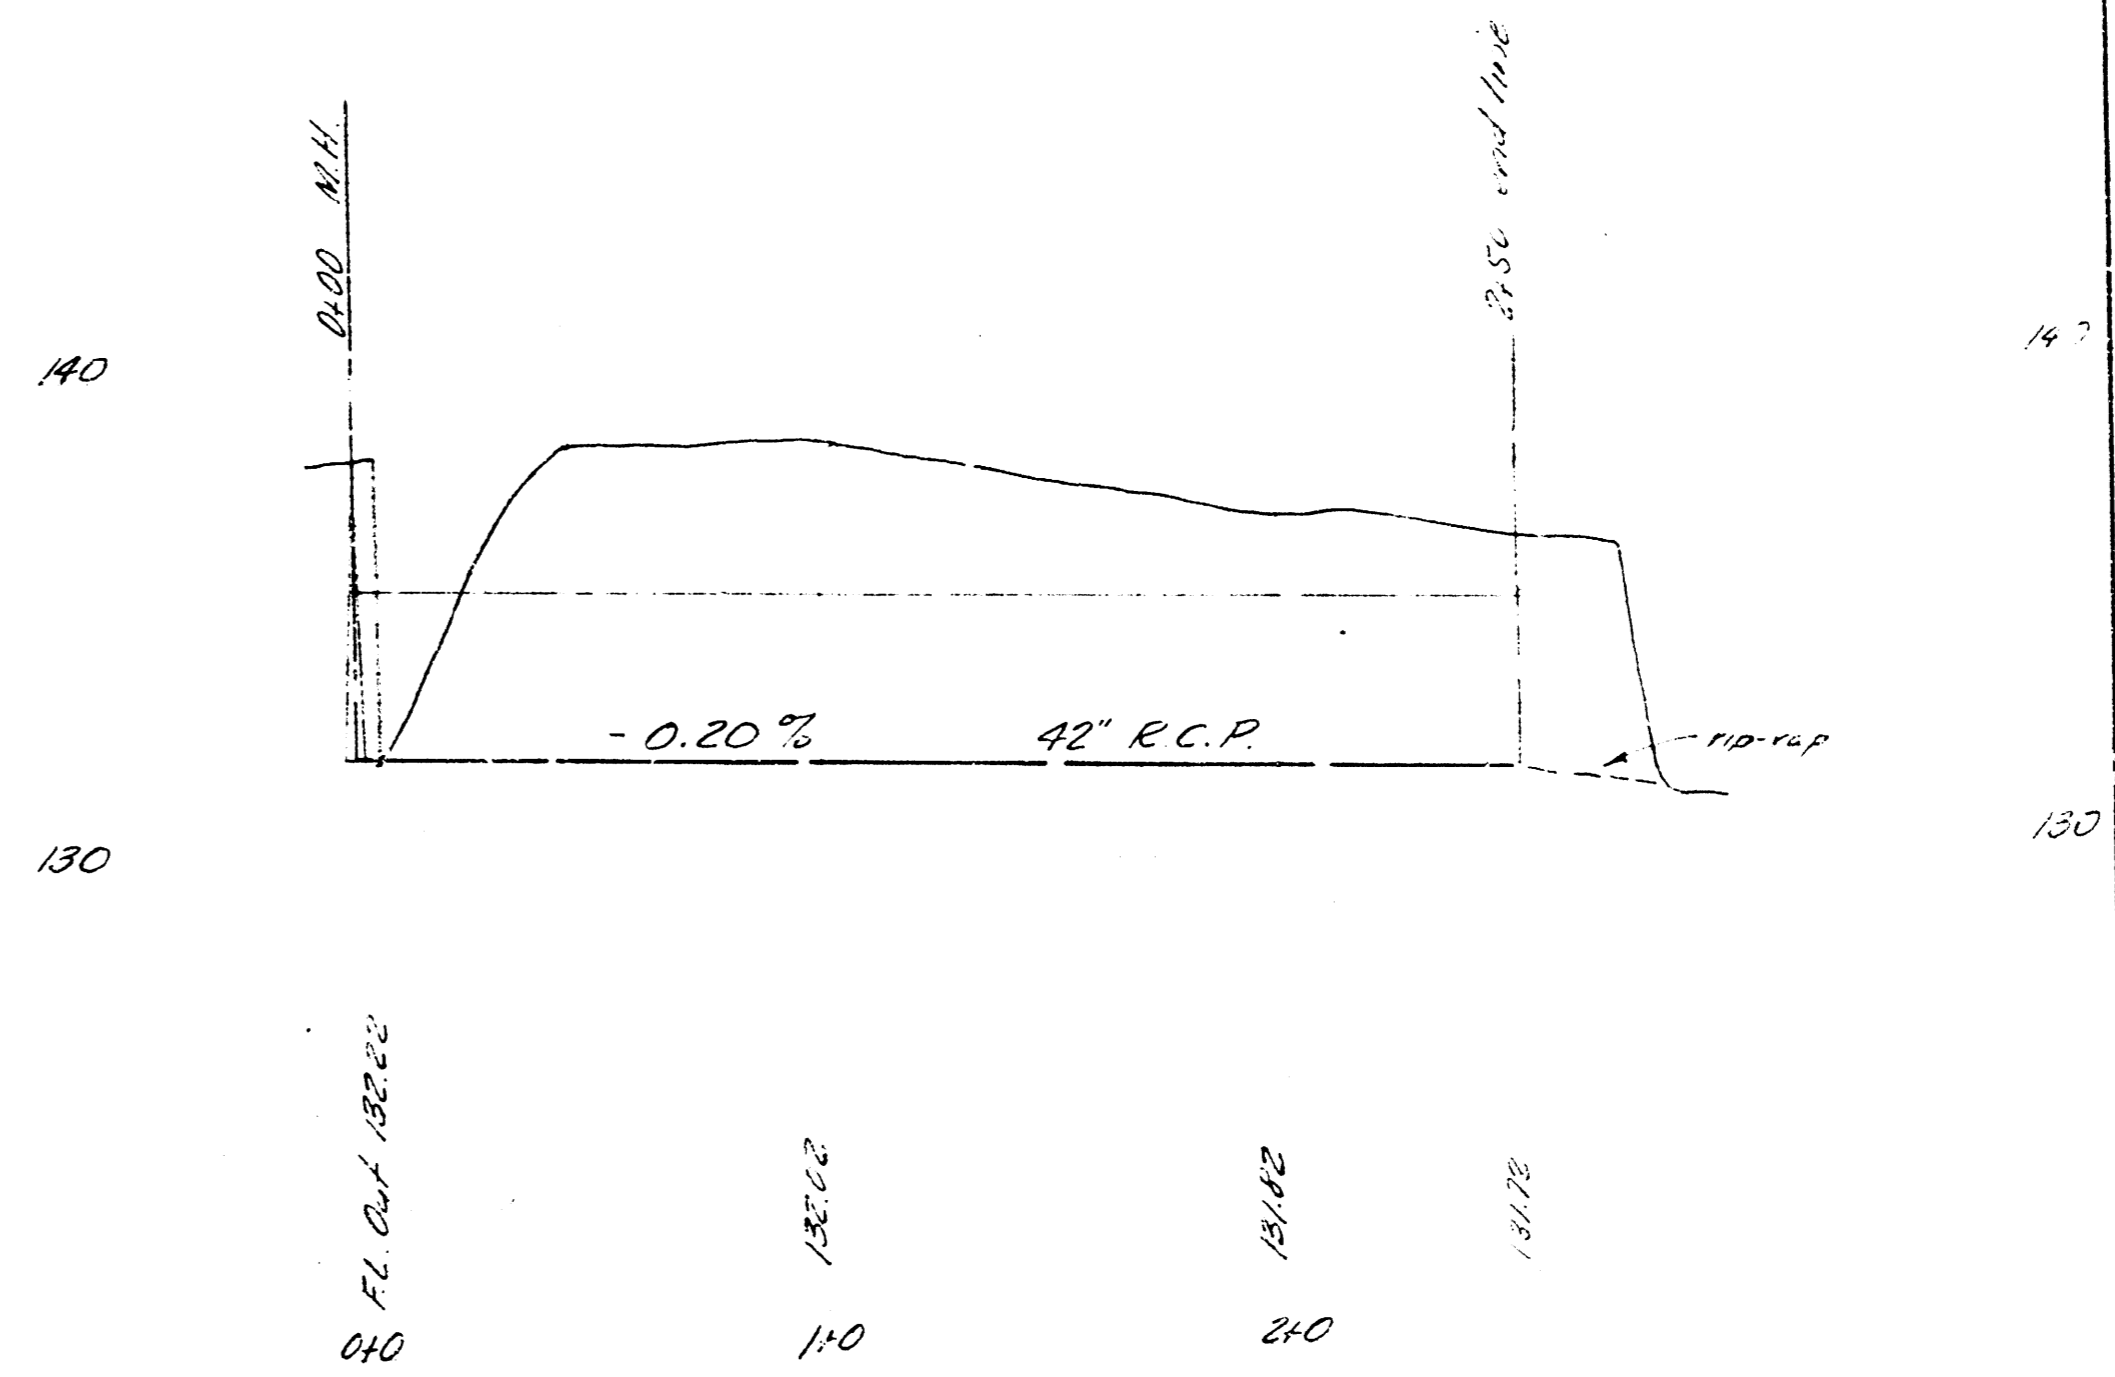
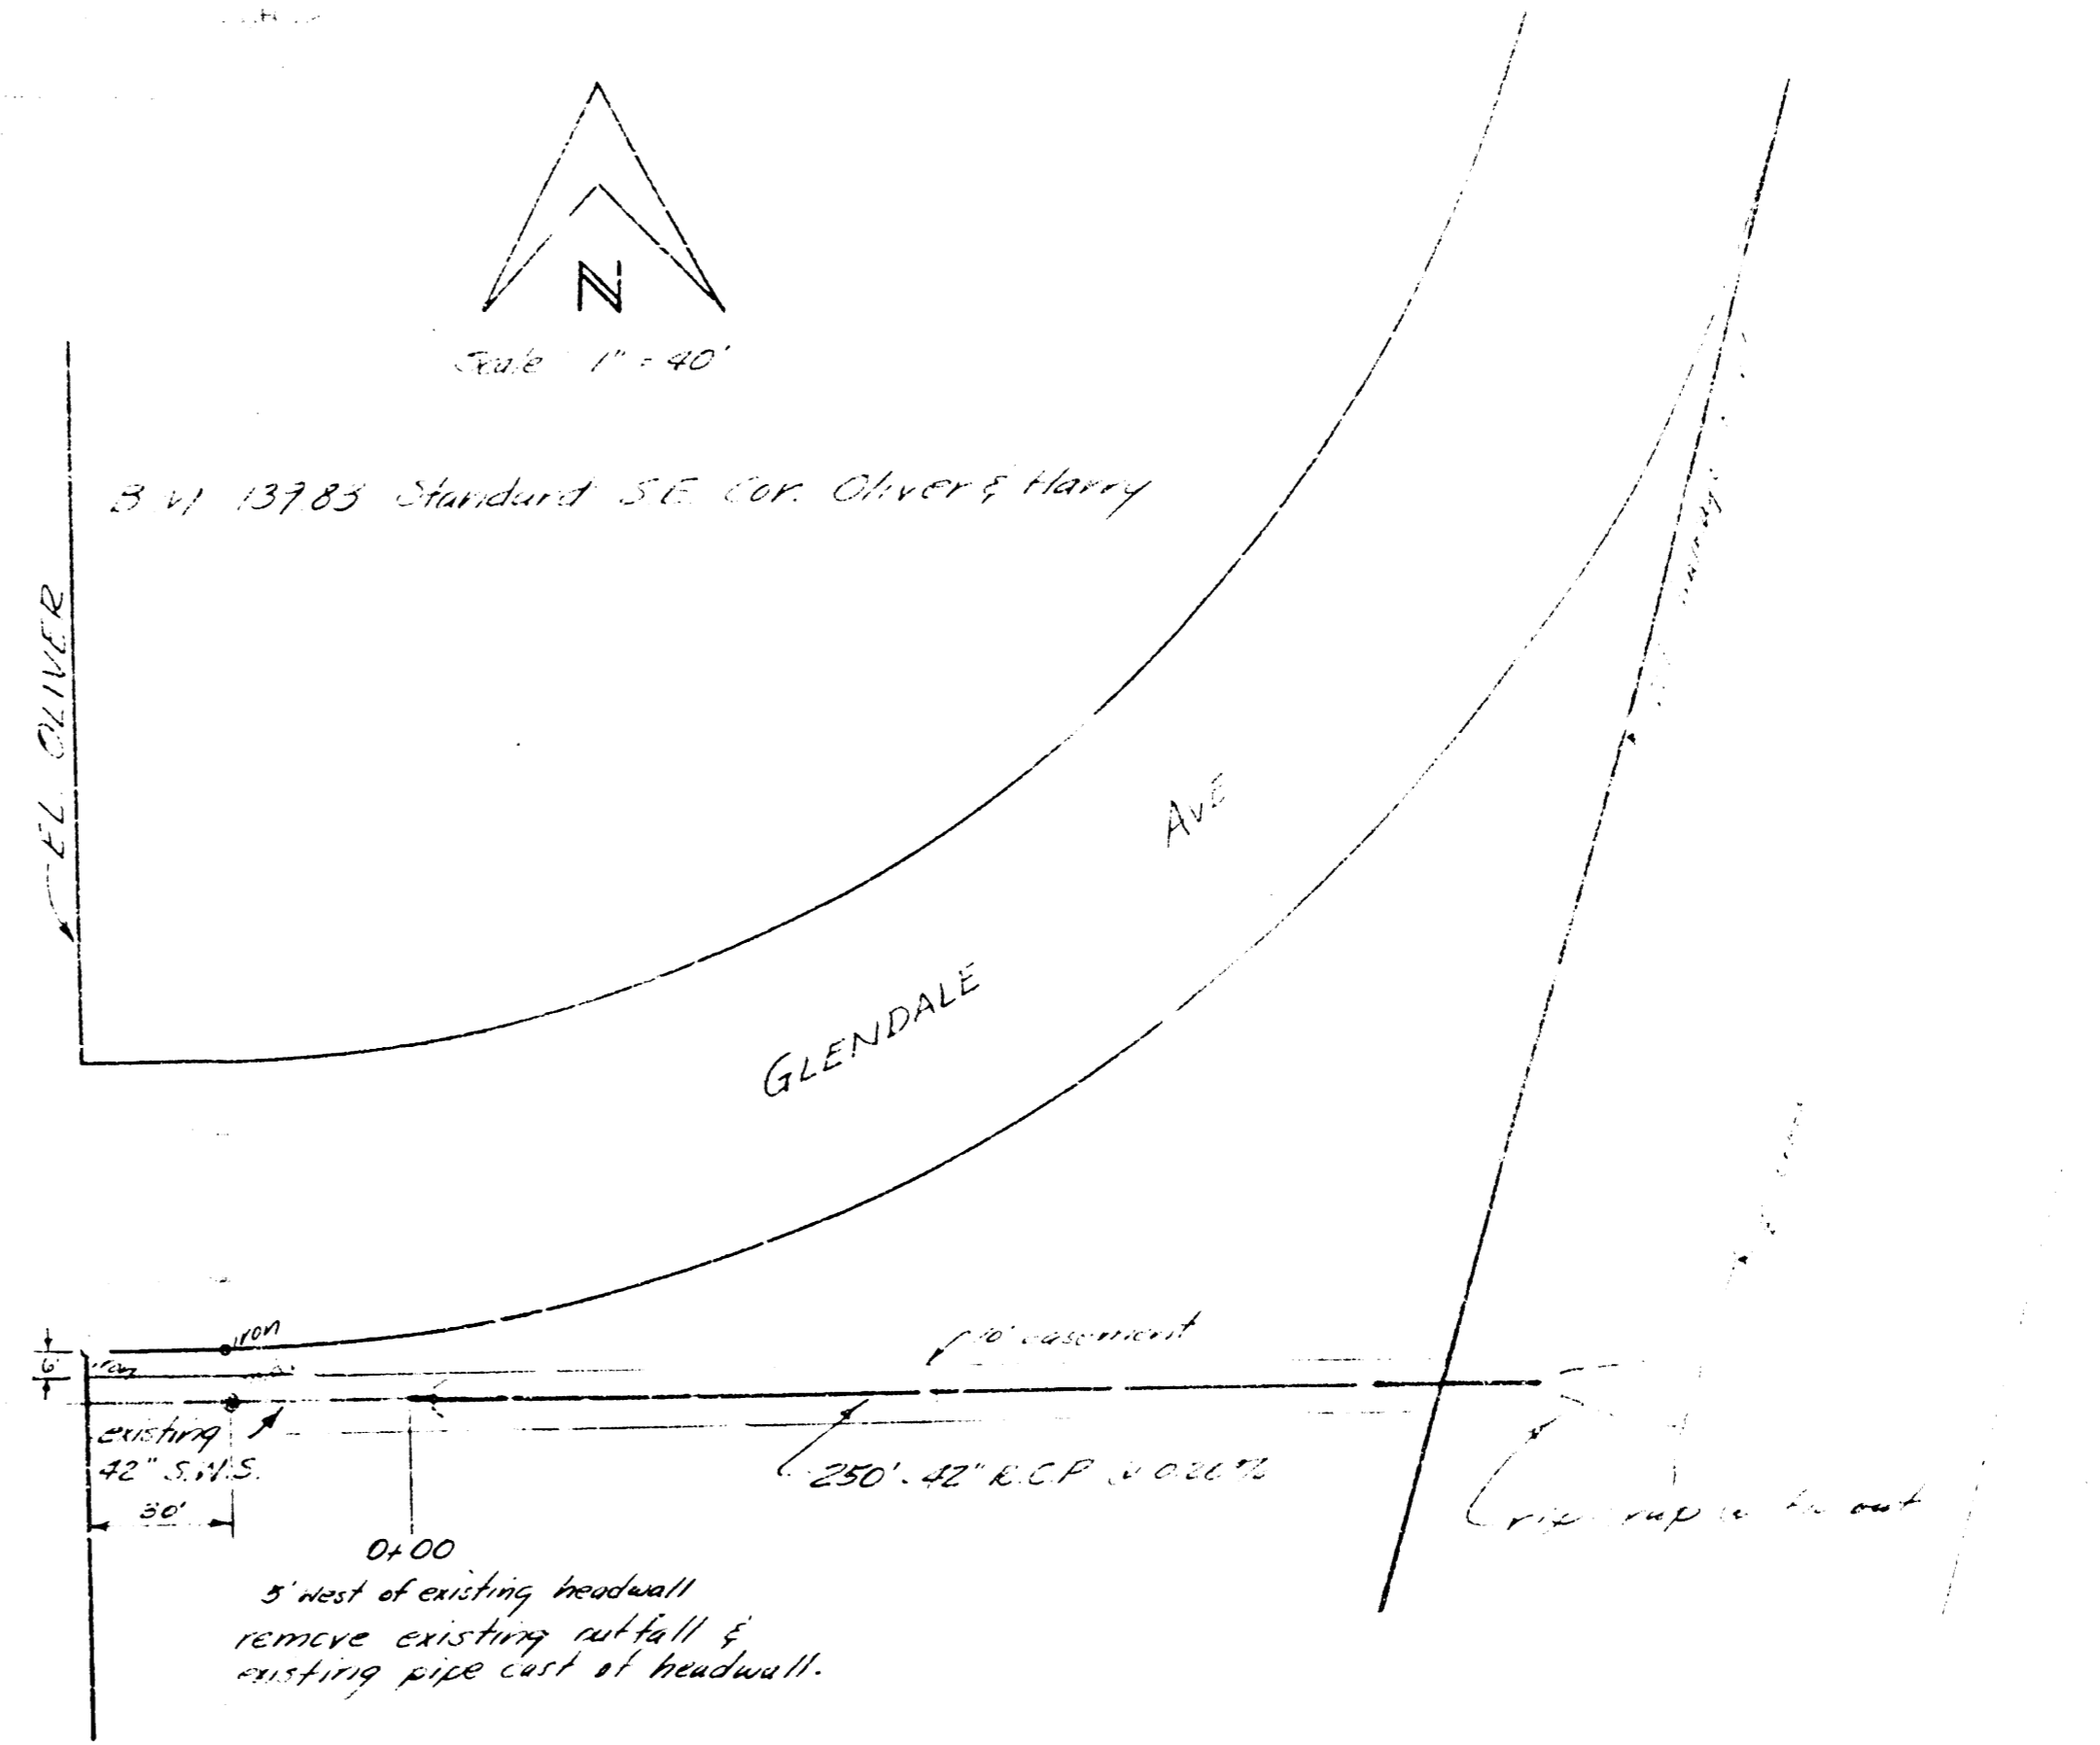


SURVEY BY HANSON ROAD 1/4 29  
 DRAWN BY BENNET  
 CHECKED BY  
 DATE

B.M. 143.69 SO. RIM M.H. STATION 0+00  
 R.M. 151.73 + ON TOP W. HANDRAIL POST  
 S.S. R.C.B.C. 150' E OF BONNIE BRAE ON DOUGLAS

PLAN SCALE 1"=40'  
 PROFILE SCALE 1"=20' HOR, 1"=4' VERTICAL

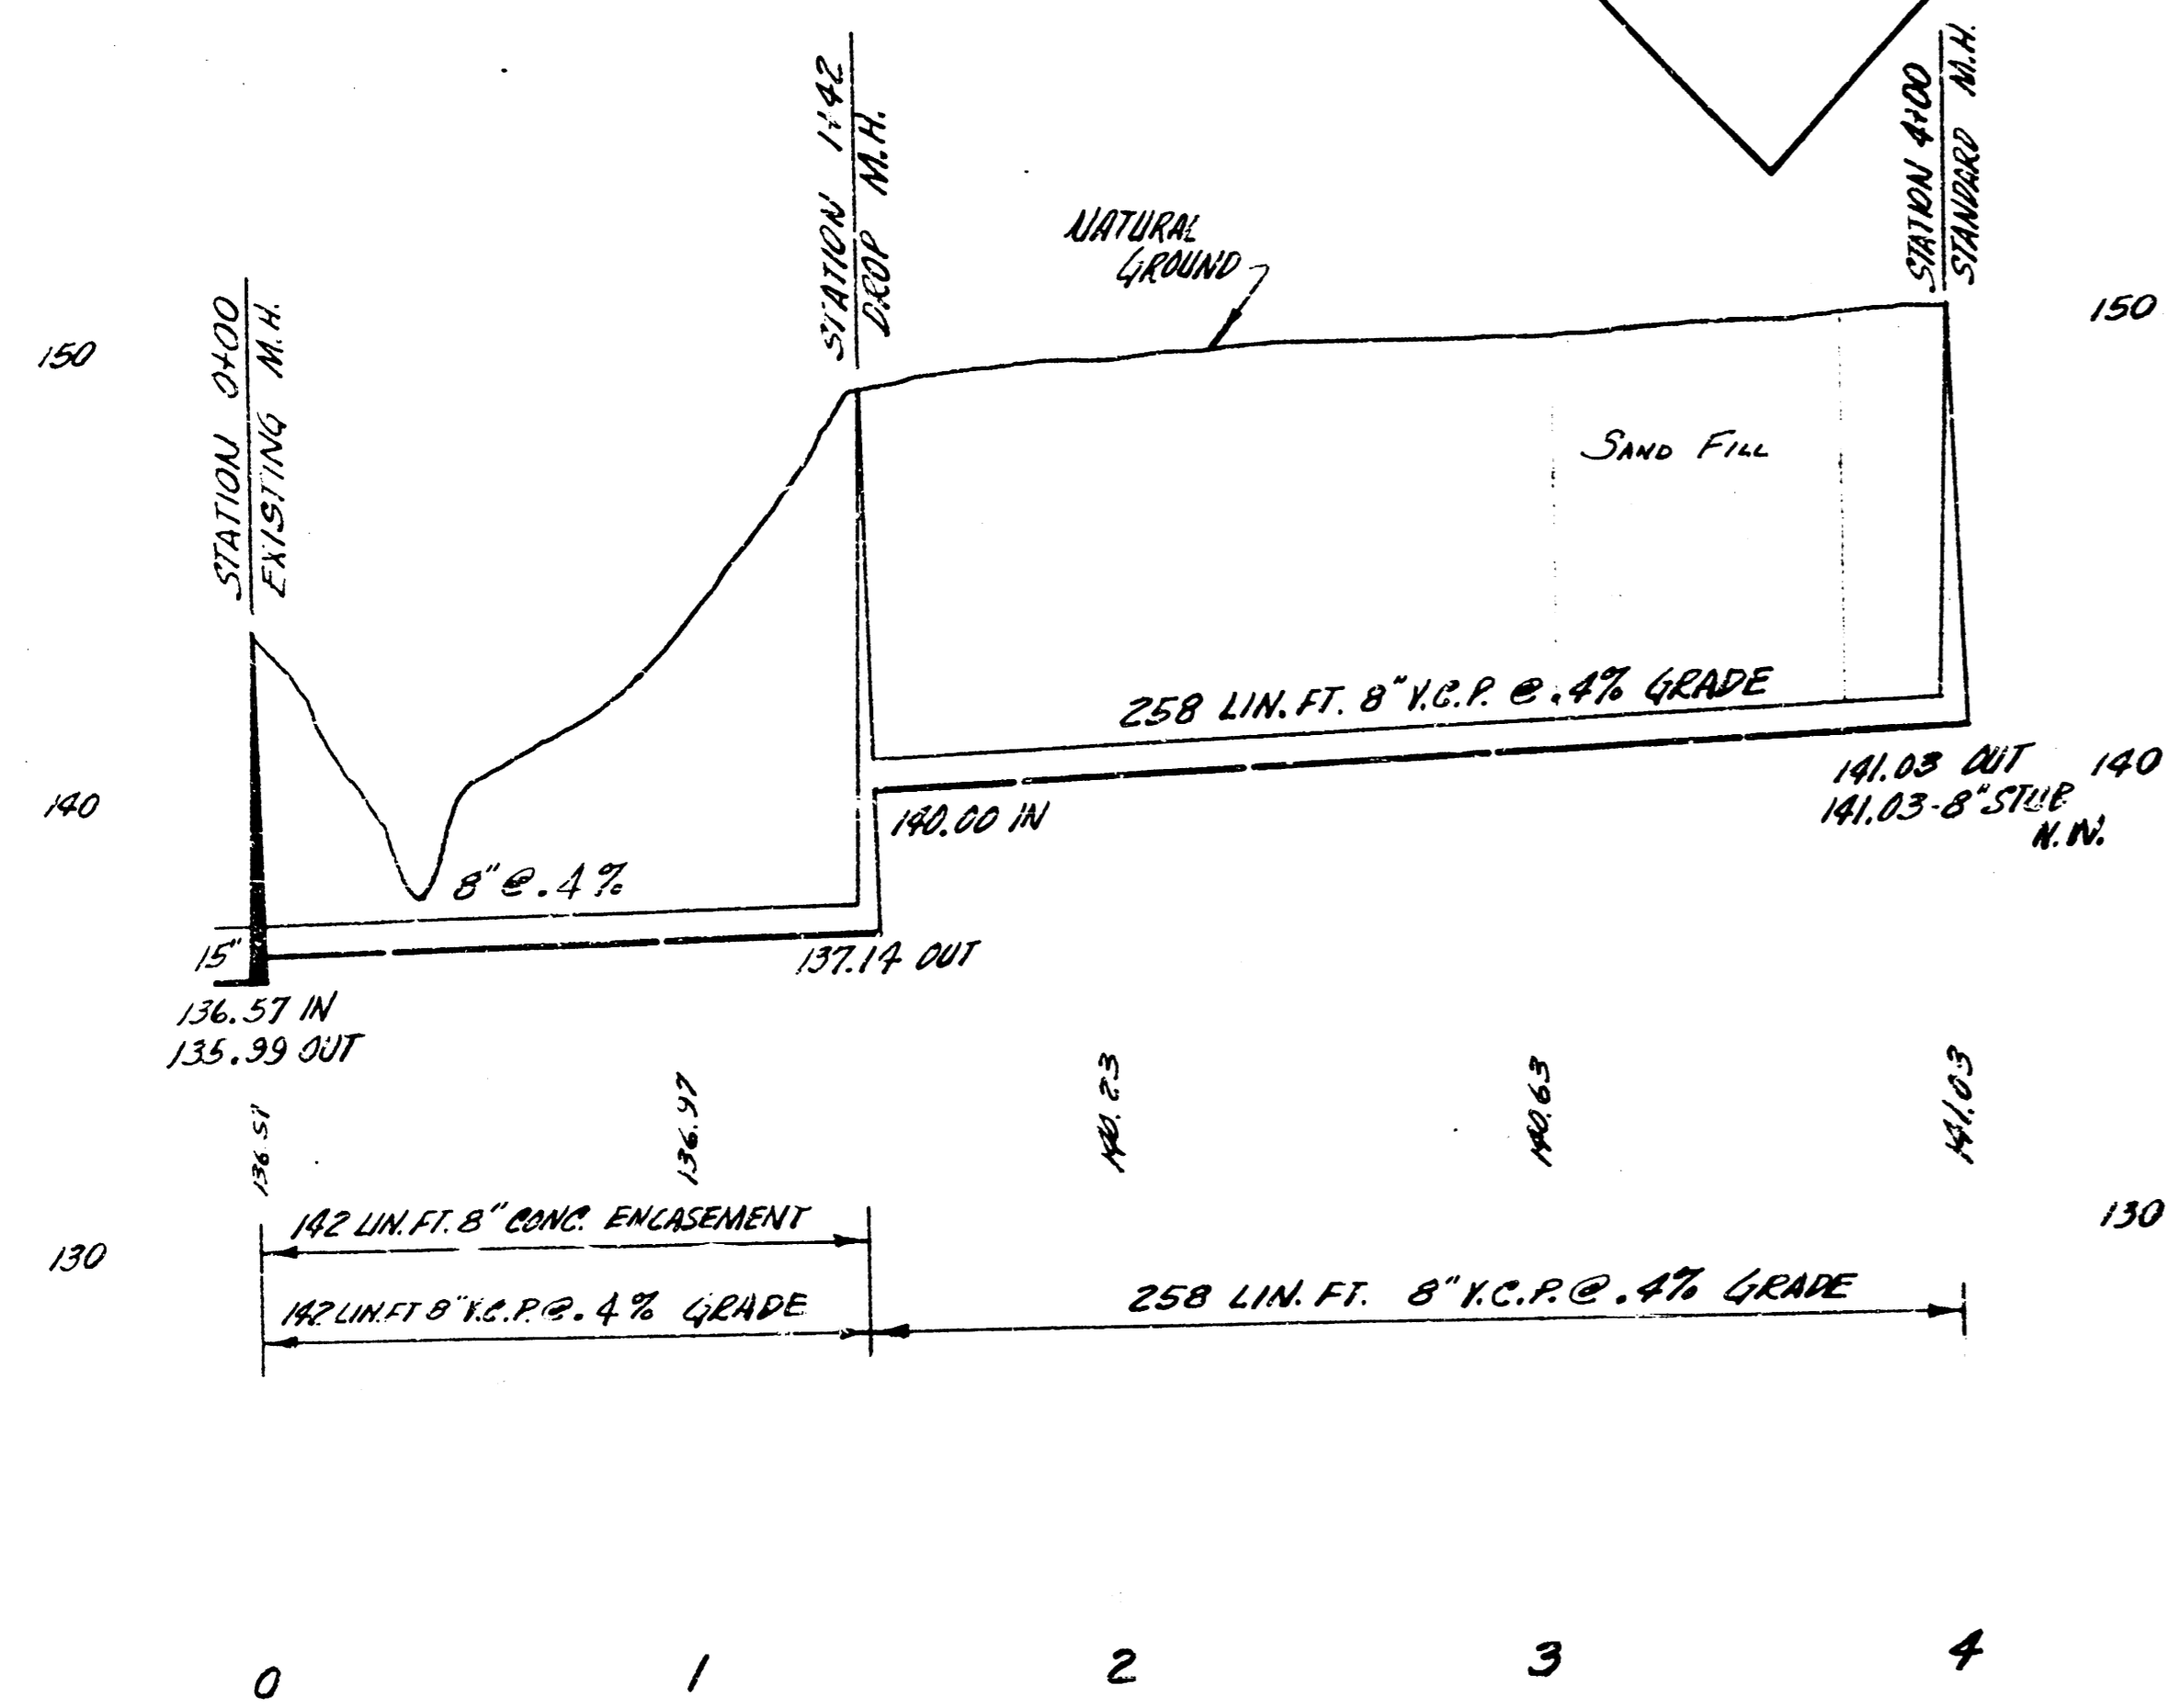

LAT. 16 WAR INDUSTRIES SEWER  
 CITY OF WICHITA, KANSAS  
 B.E. SMITH CITY ENGINEER  
 PRIVATE JOB DATE - FEB. 1957

EXTENSION TO HILLTOP MANOR  
 STORM WATER SEWER  
 CITY OF WICHITA, KANSAS  
 B.E. SMITH - CITY ENGINEER  
 JUNE, 1957 PRIVATE JOB