



B.M. 138.87 Std on N.E. Cor.
culvert at Lincoln & Armour

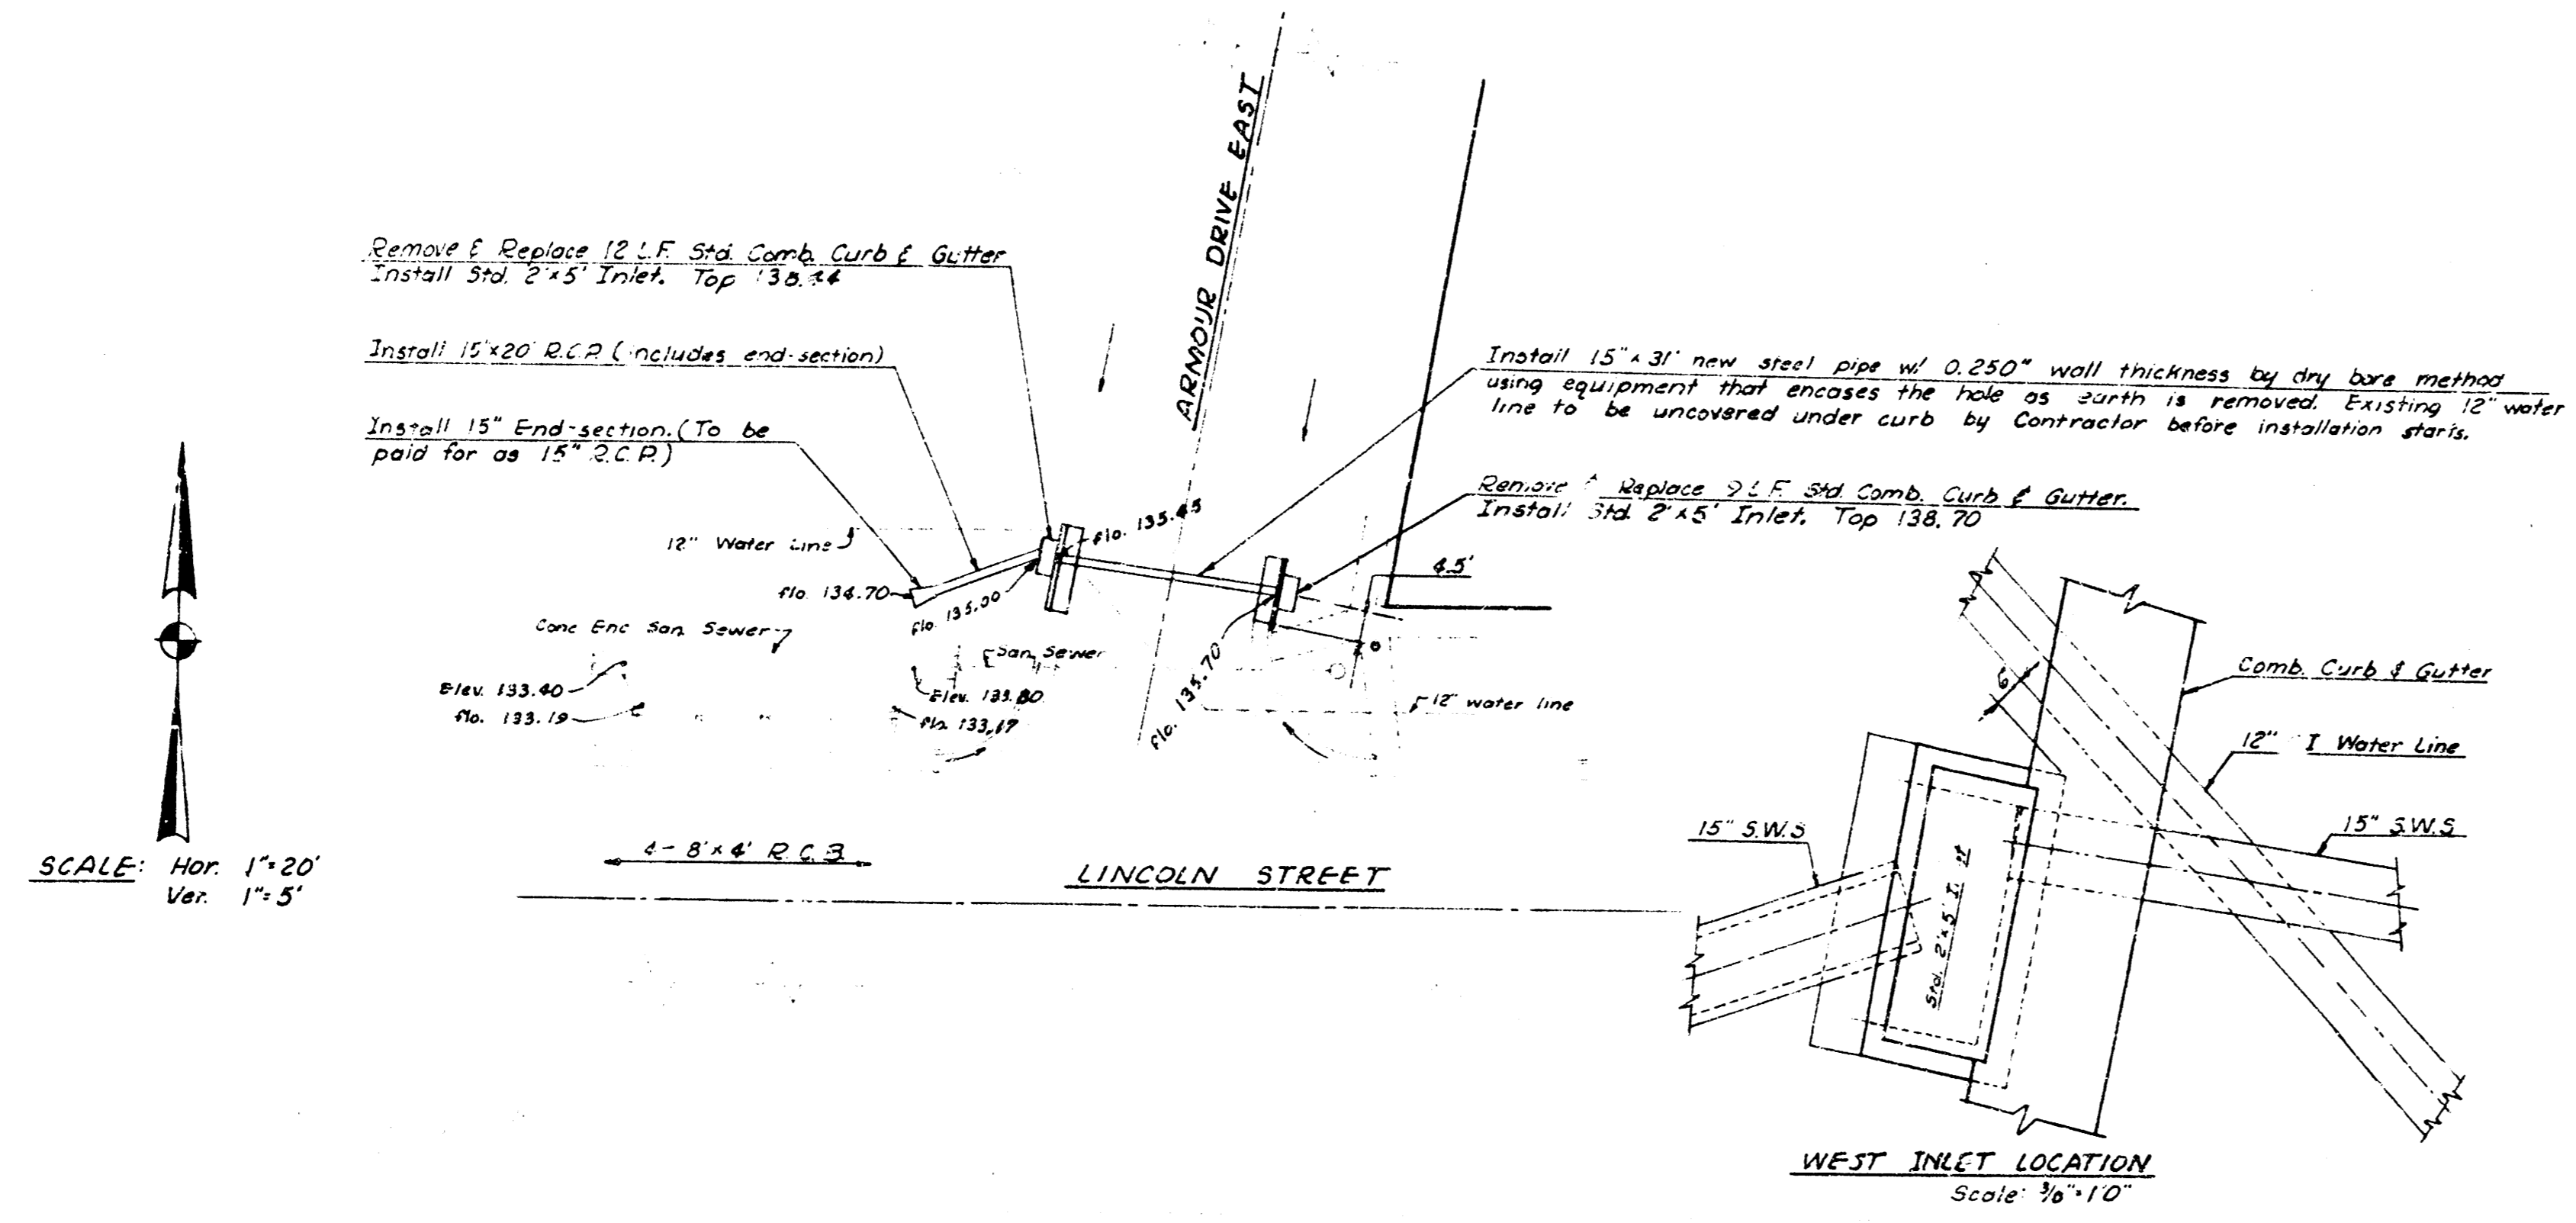

SCALE: Hor. 1"=20'
Ver. 1"=5'

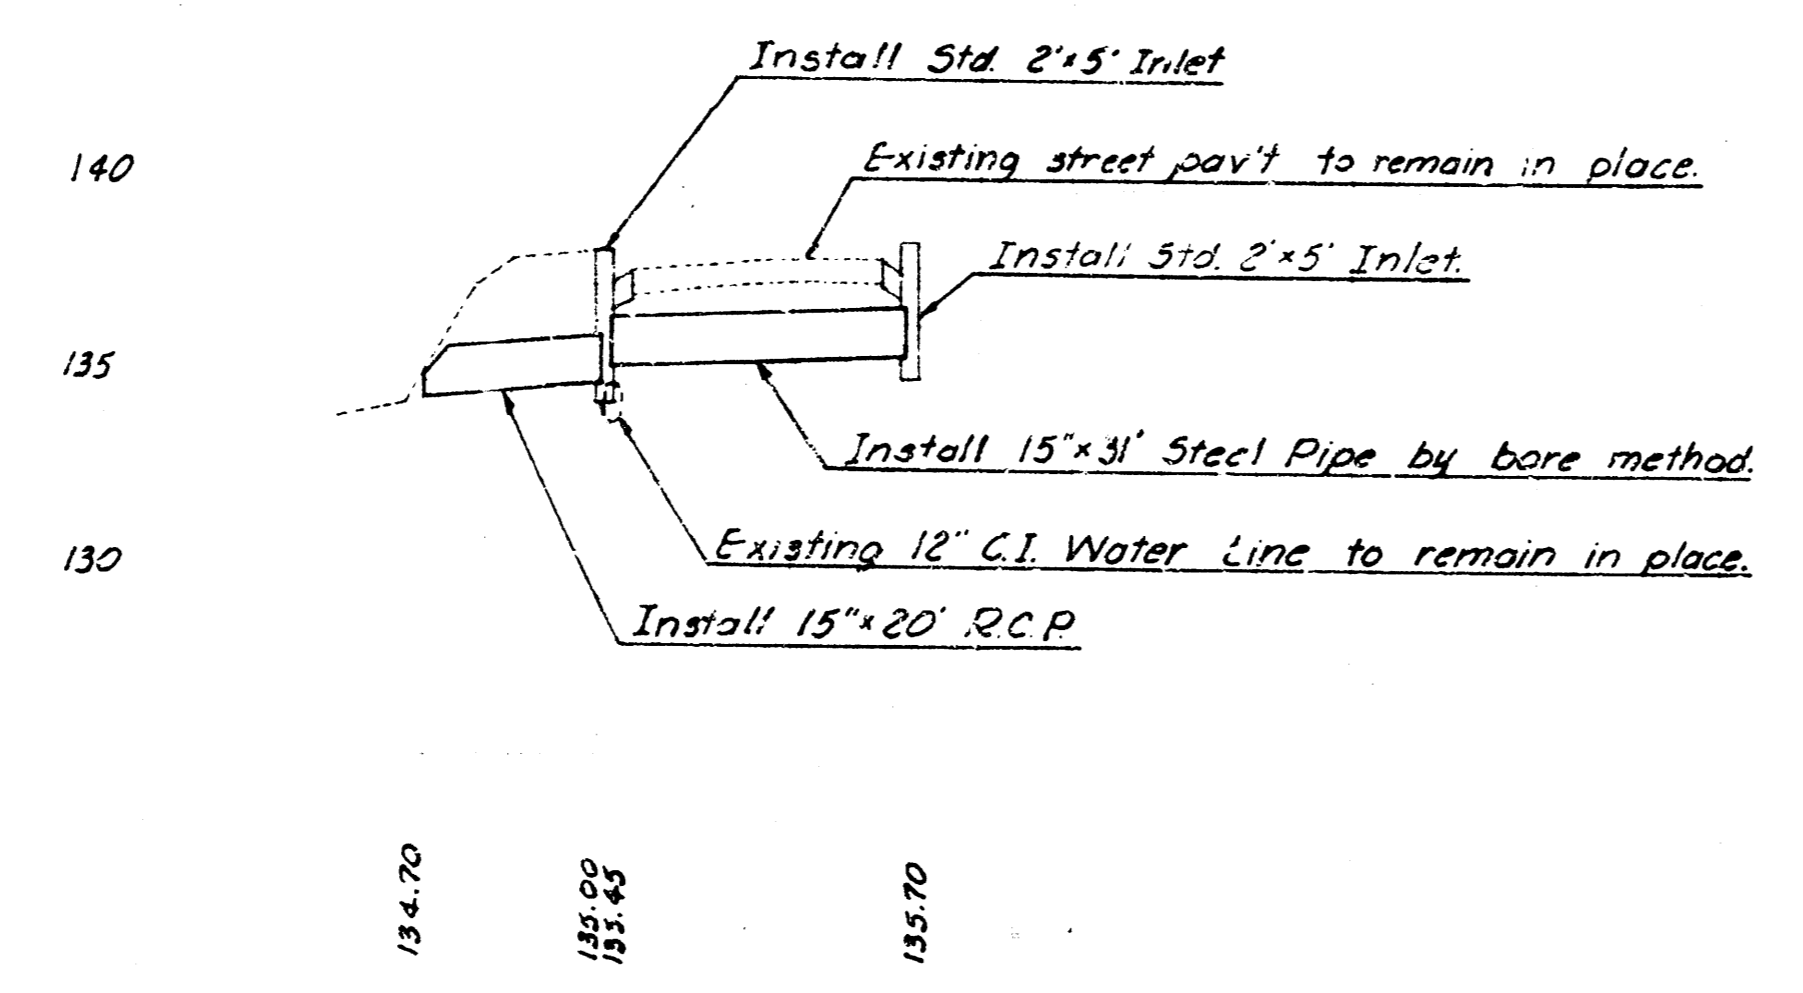

INTERSECTION DRAINAGE
EAST ARMOUR DR. & LINCOLN
R.W. LINN, CITY ENGINEER
CITY OF WICHITA, KANSAS
DATE: NOV 1972
PROJECT NO. BHS 501-13P

W.S.K