

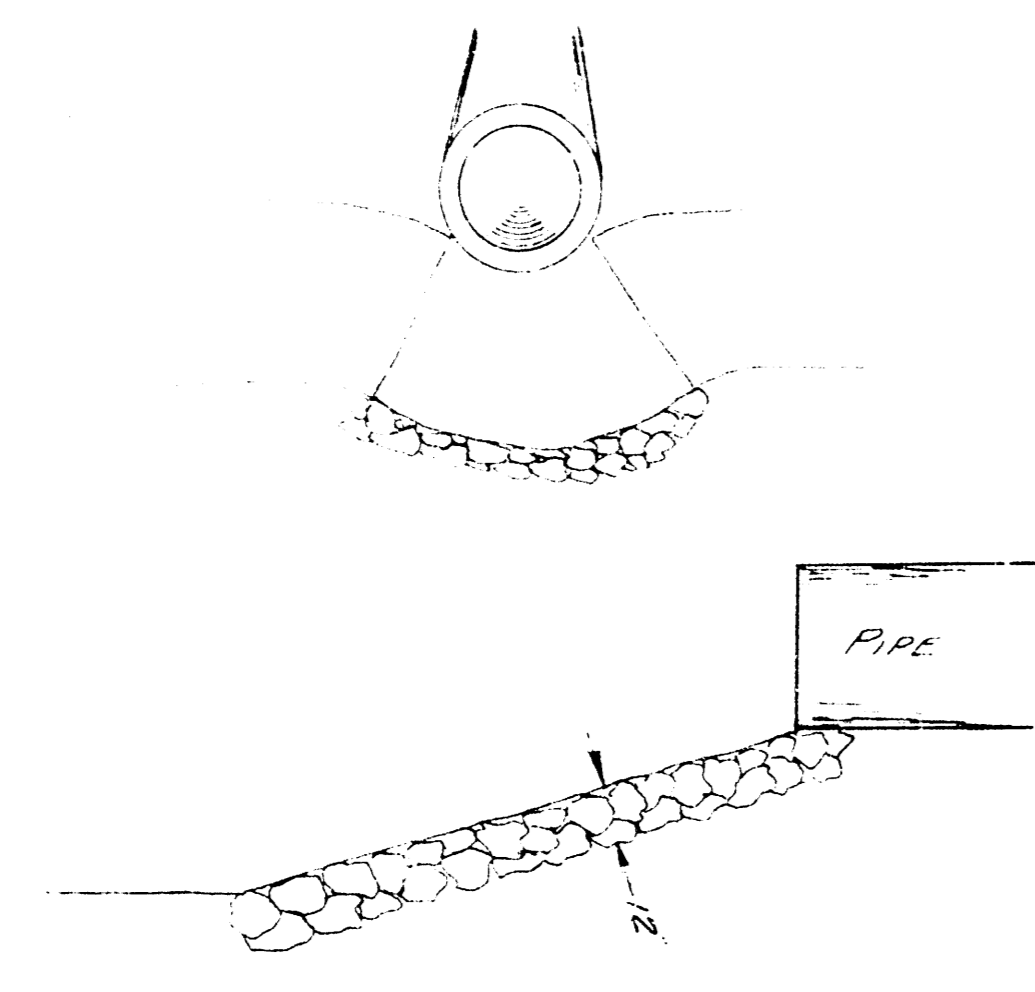


101  
102

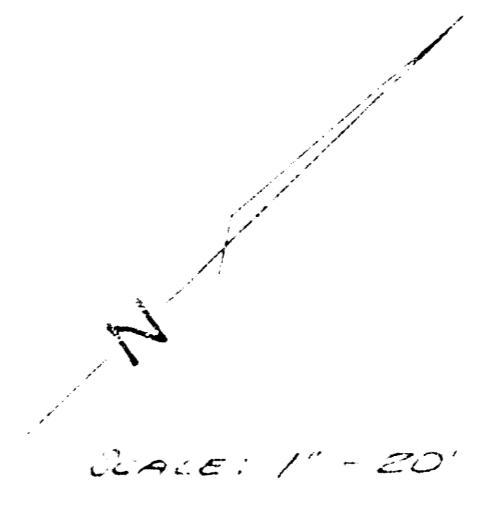


RIP-RAP DETAIL

B.M. 54.57 4" IN DIA. TOP CA  
E.S. SANTA FE & N.L. WASSILL

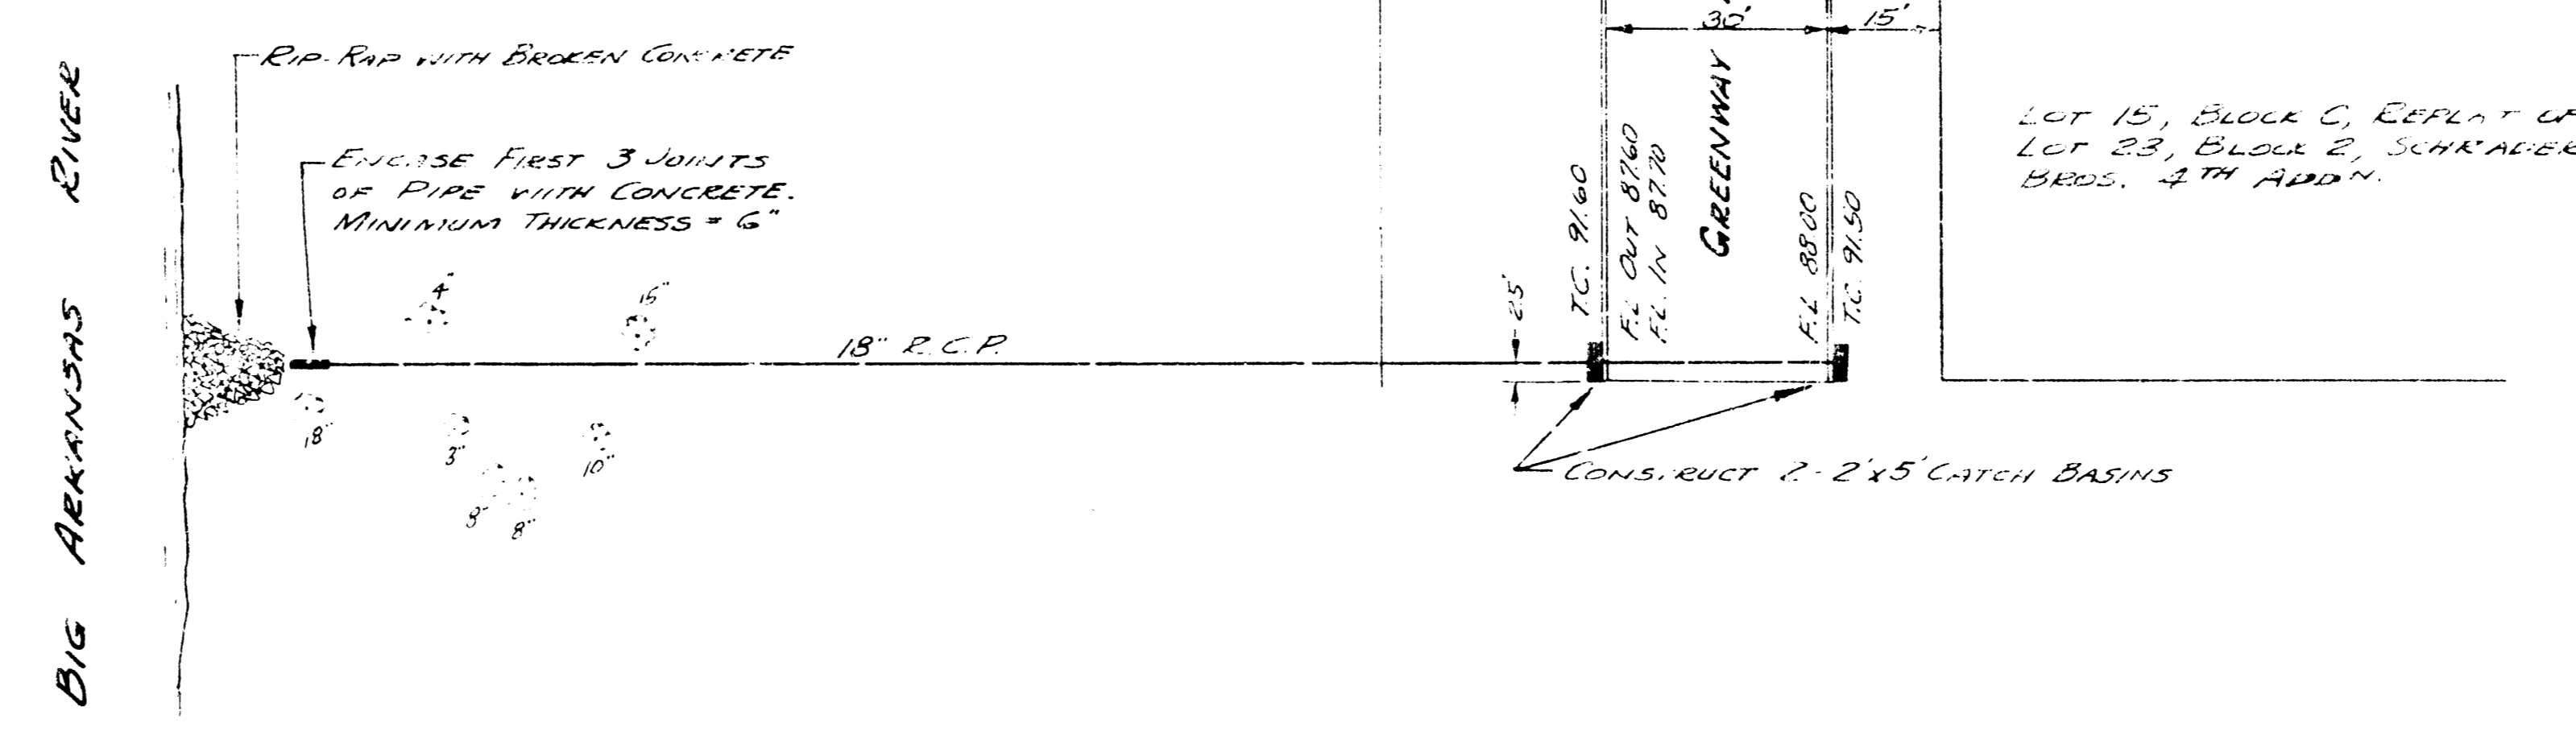

LOT 15, BLOCK C, REPLAT OF  
LOT 23, BLOCK 2, SCHRAEDER  
BROS. 4TH ADDN.

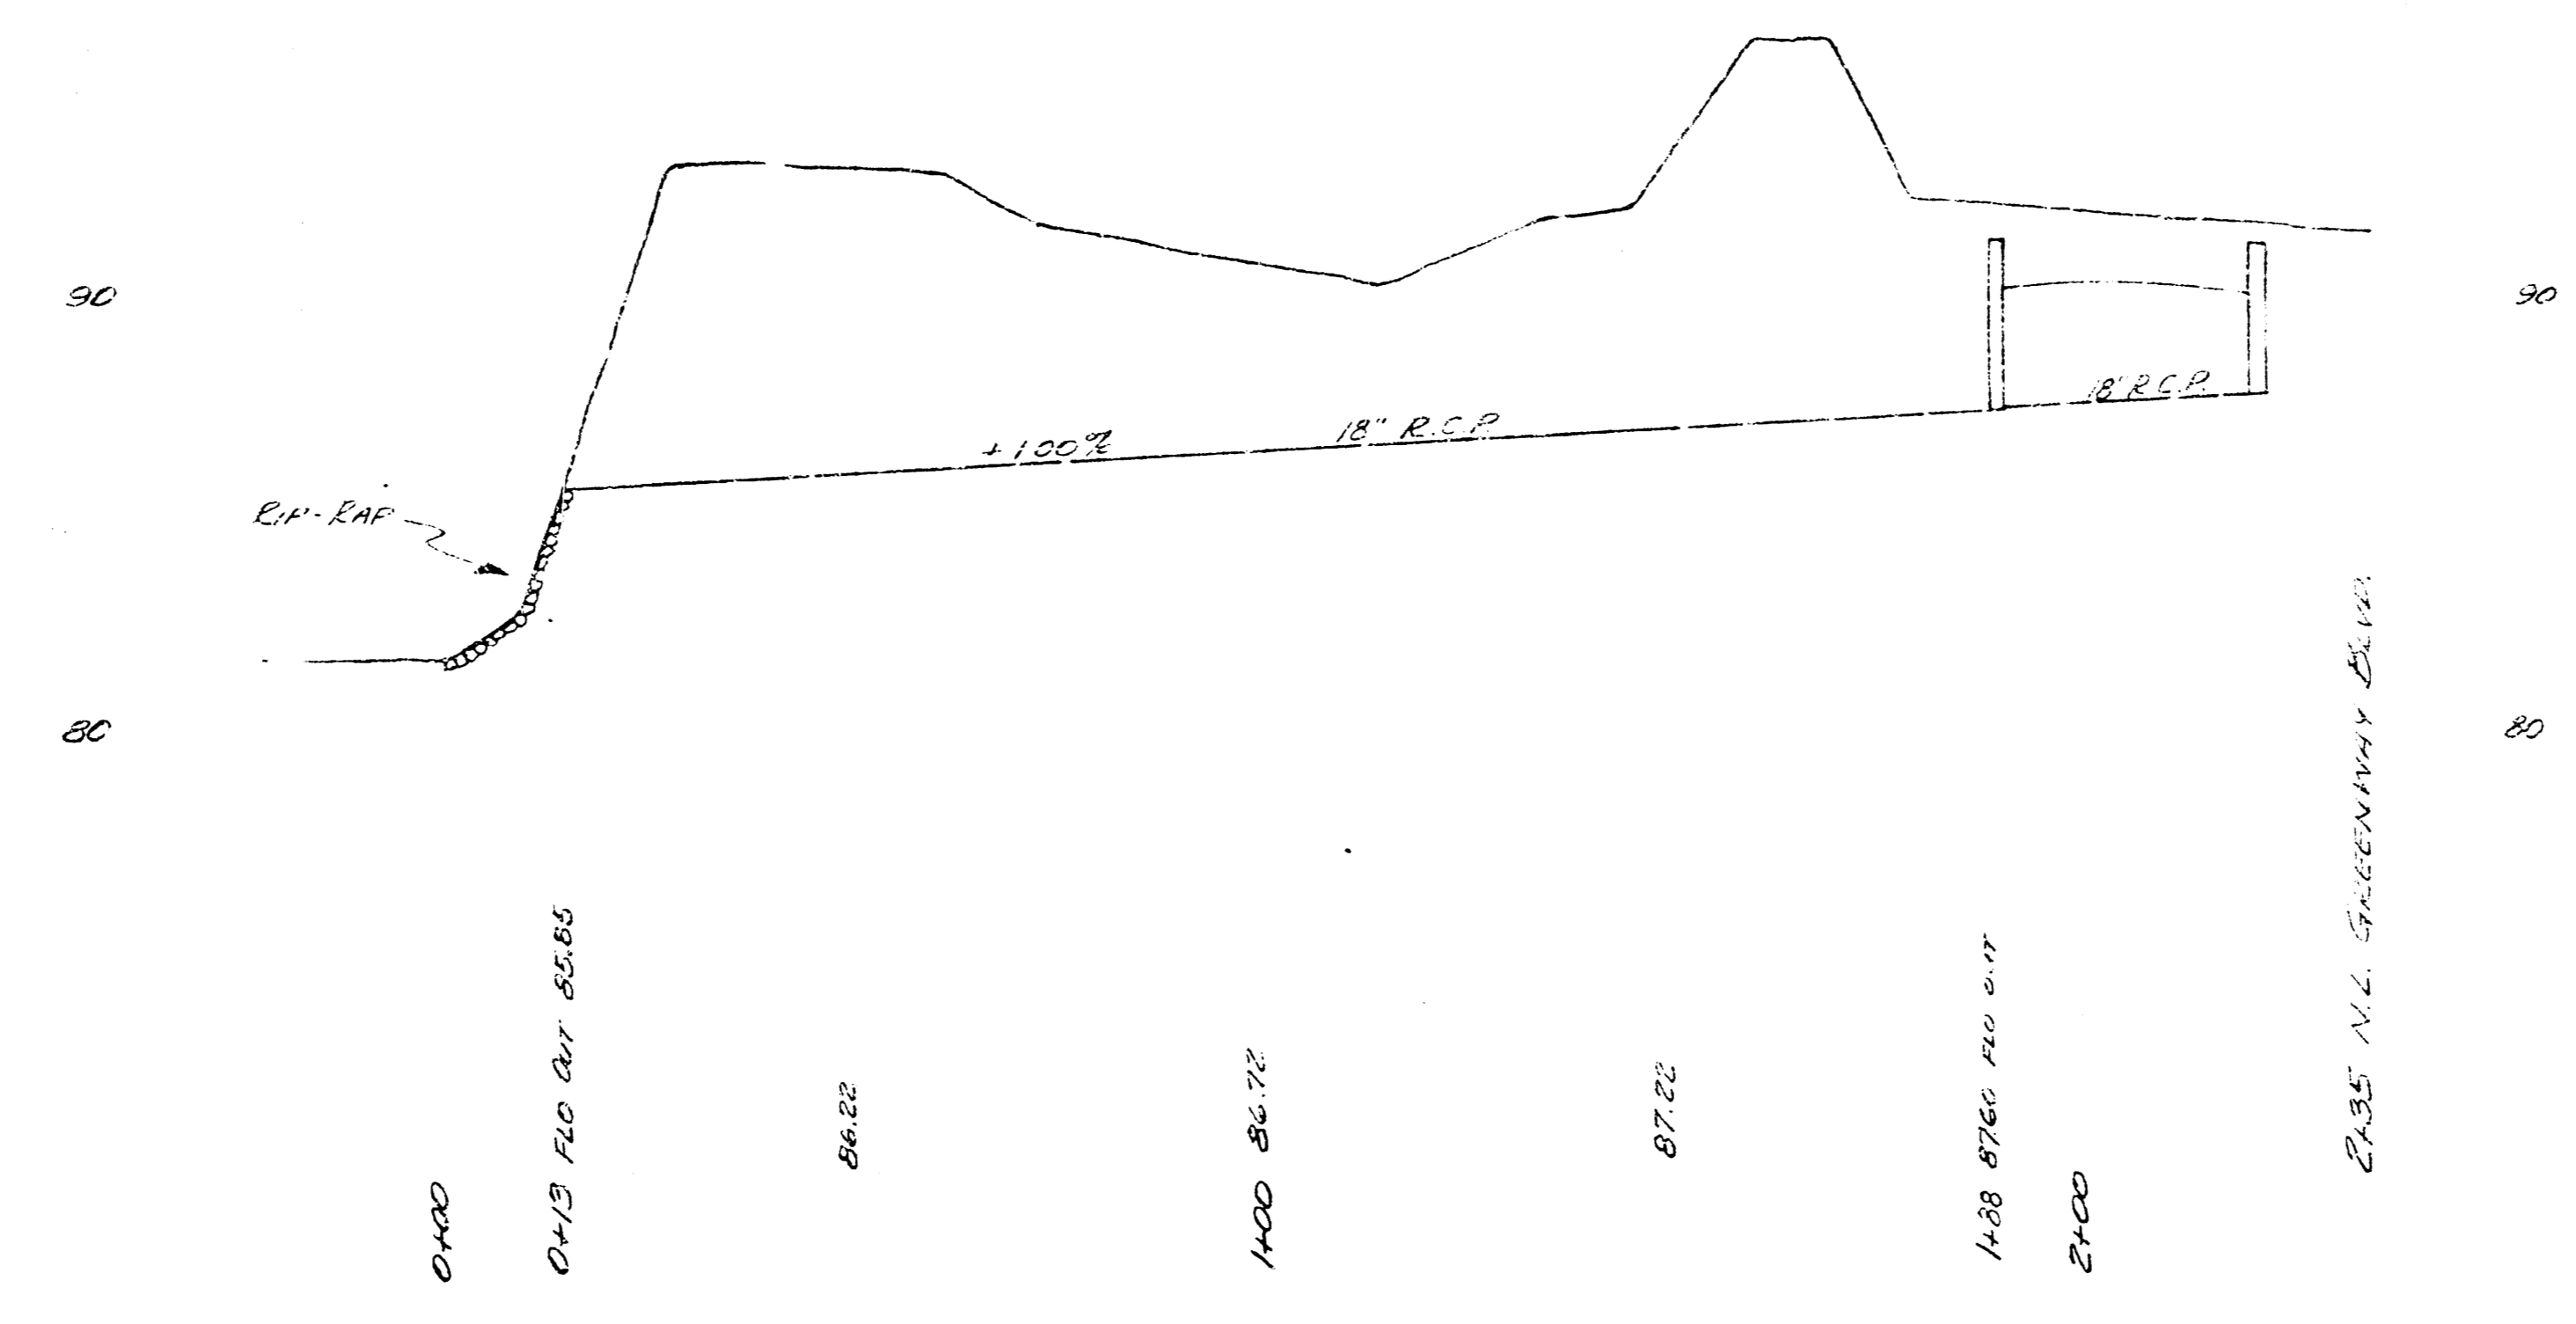

STORM WATER DRAIN  
 REPLAT OF LOT 23, BLOCK 2  
 SCHRAEDER BROS. 4TH ADDN.  
 CITY OF WICHITA, KANSAS  
 B.E. SMITH - CITY ENGINEER  
 DEC. 1954 PRIVATE JOB