



SECOND ST.
E. L. WASHINGTON - W. E. WABASH
1949

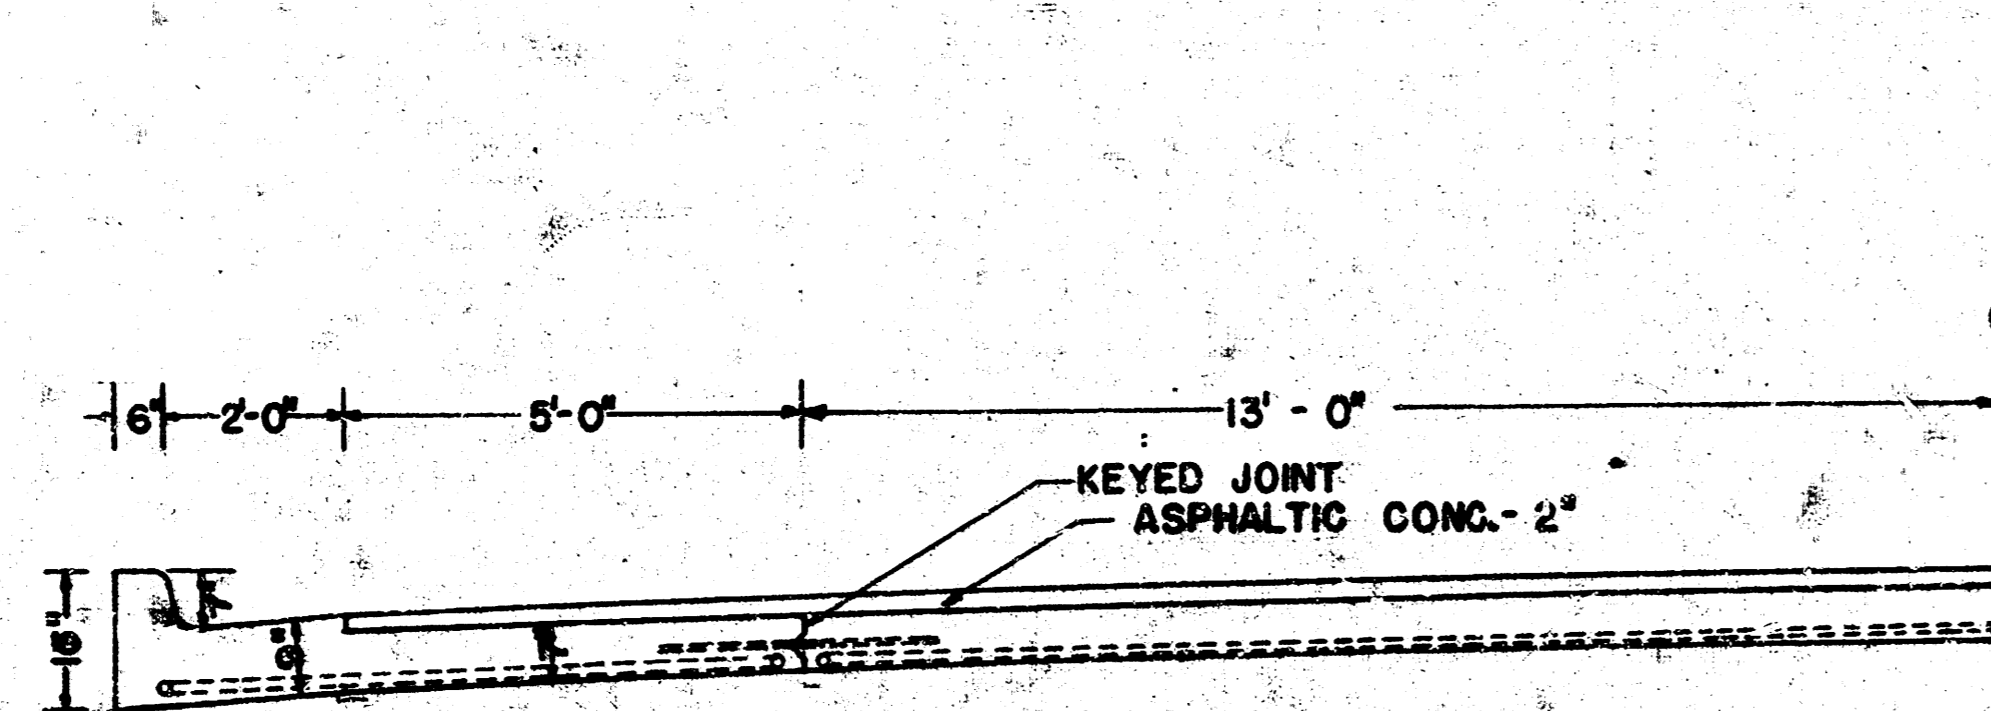


NO JOINT AT CENTER OF STREET

PROPOSED CROSS SECTION
BOTH SIDES
SCALE 1/2" = 1'

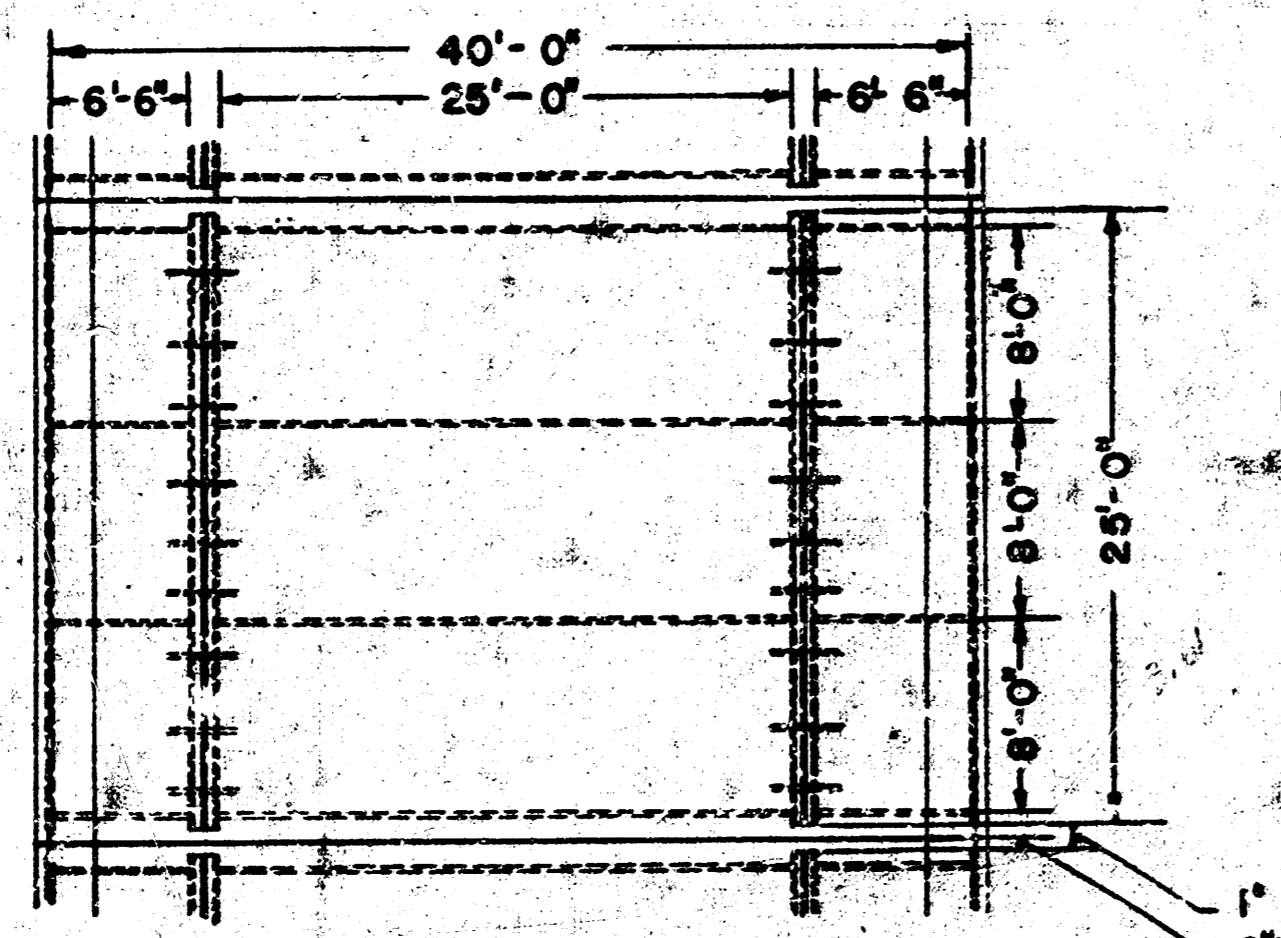


PLAN VIEW SHOWING CONTRACTION JOINTS
SCALE 1/4" = 1'

USE GROOVER TO
FINISH CONTRACTION JOINT

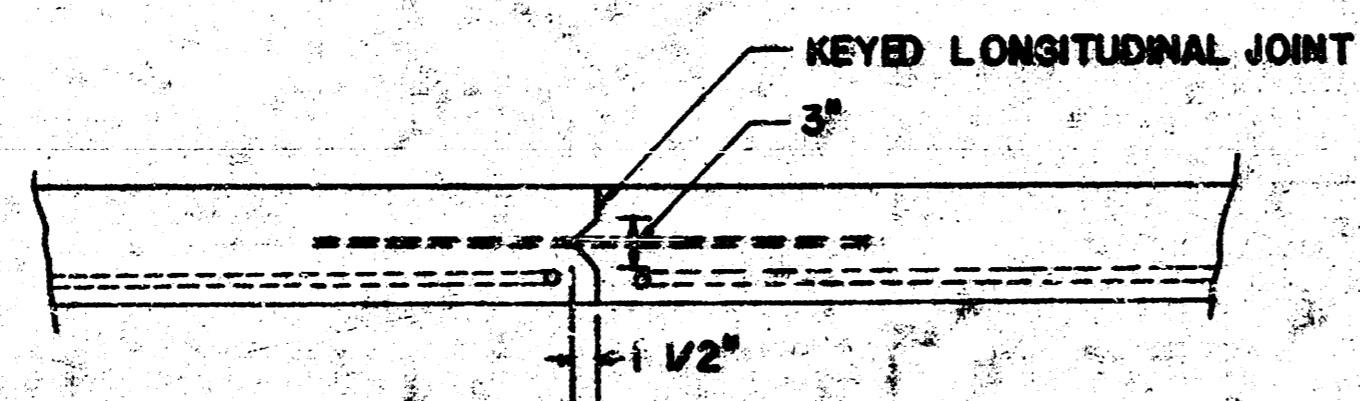

DETAIL OF KEYED JOINT
SCALE 1" = 1'

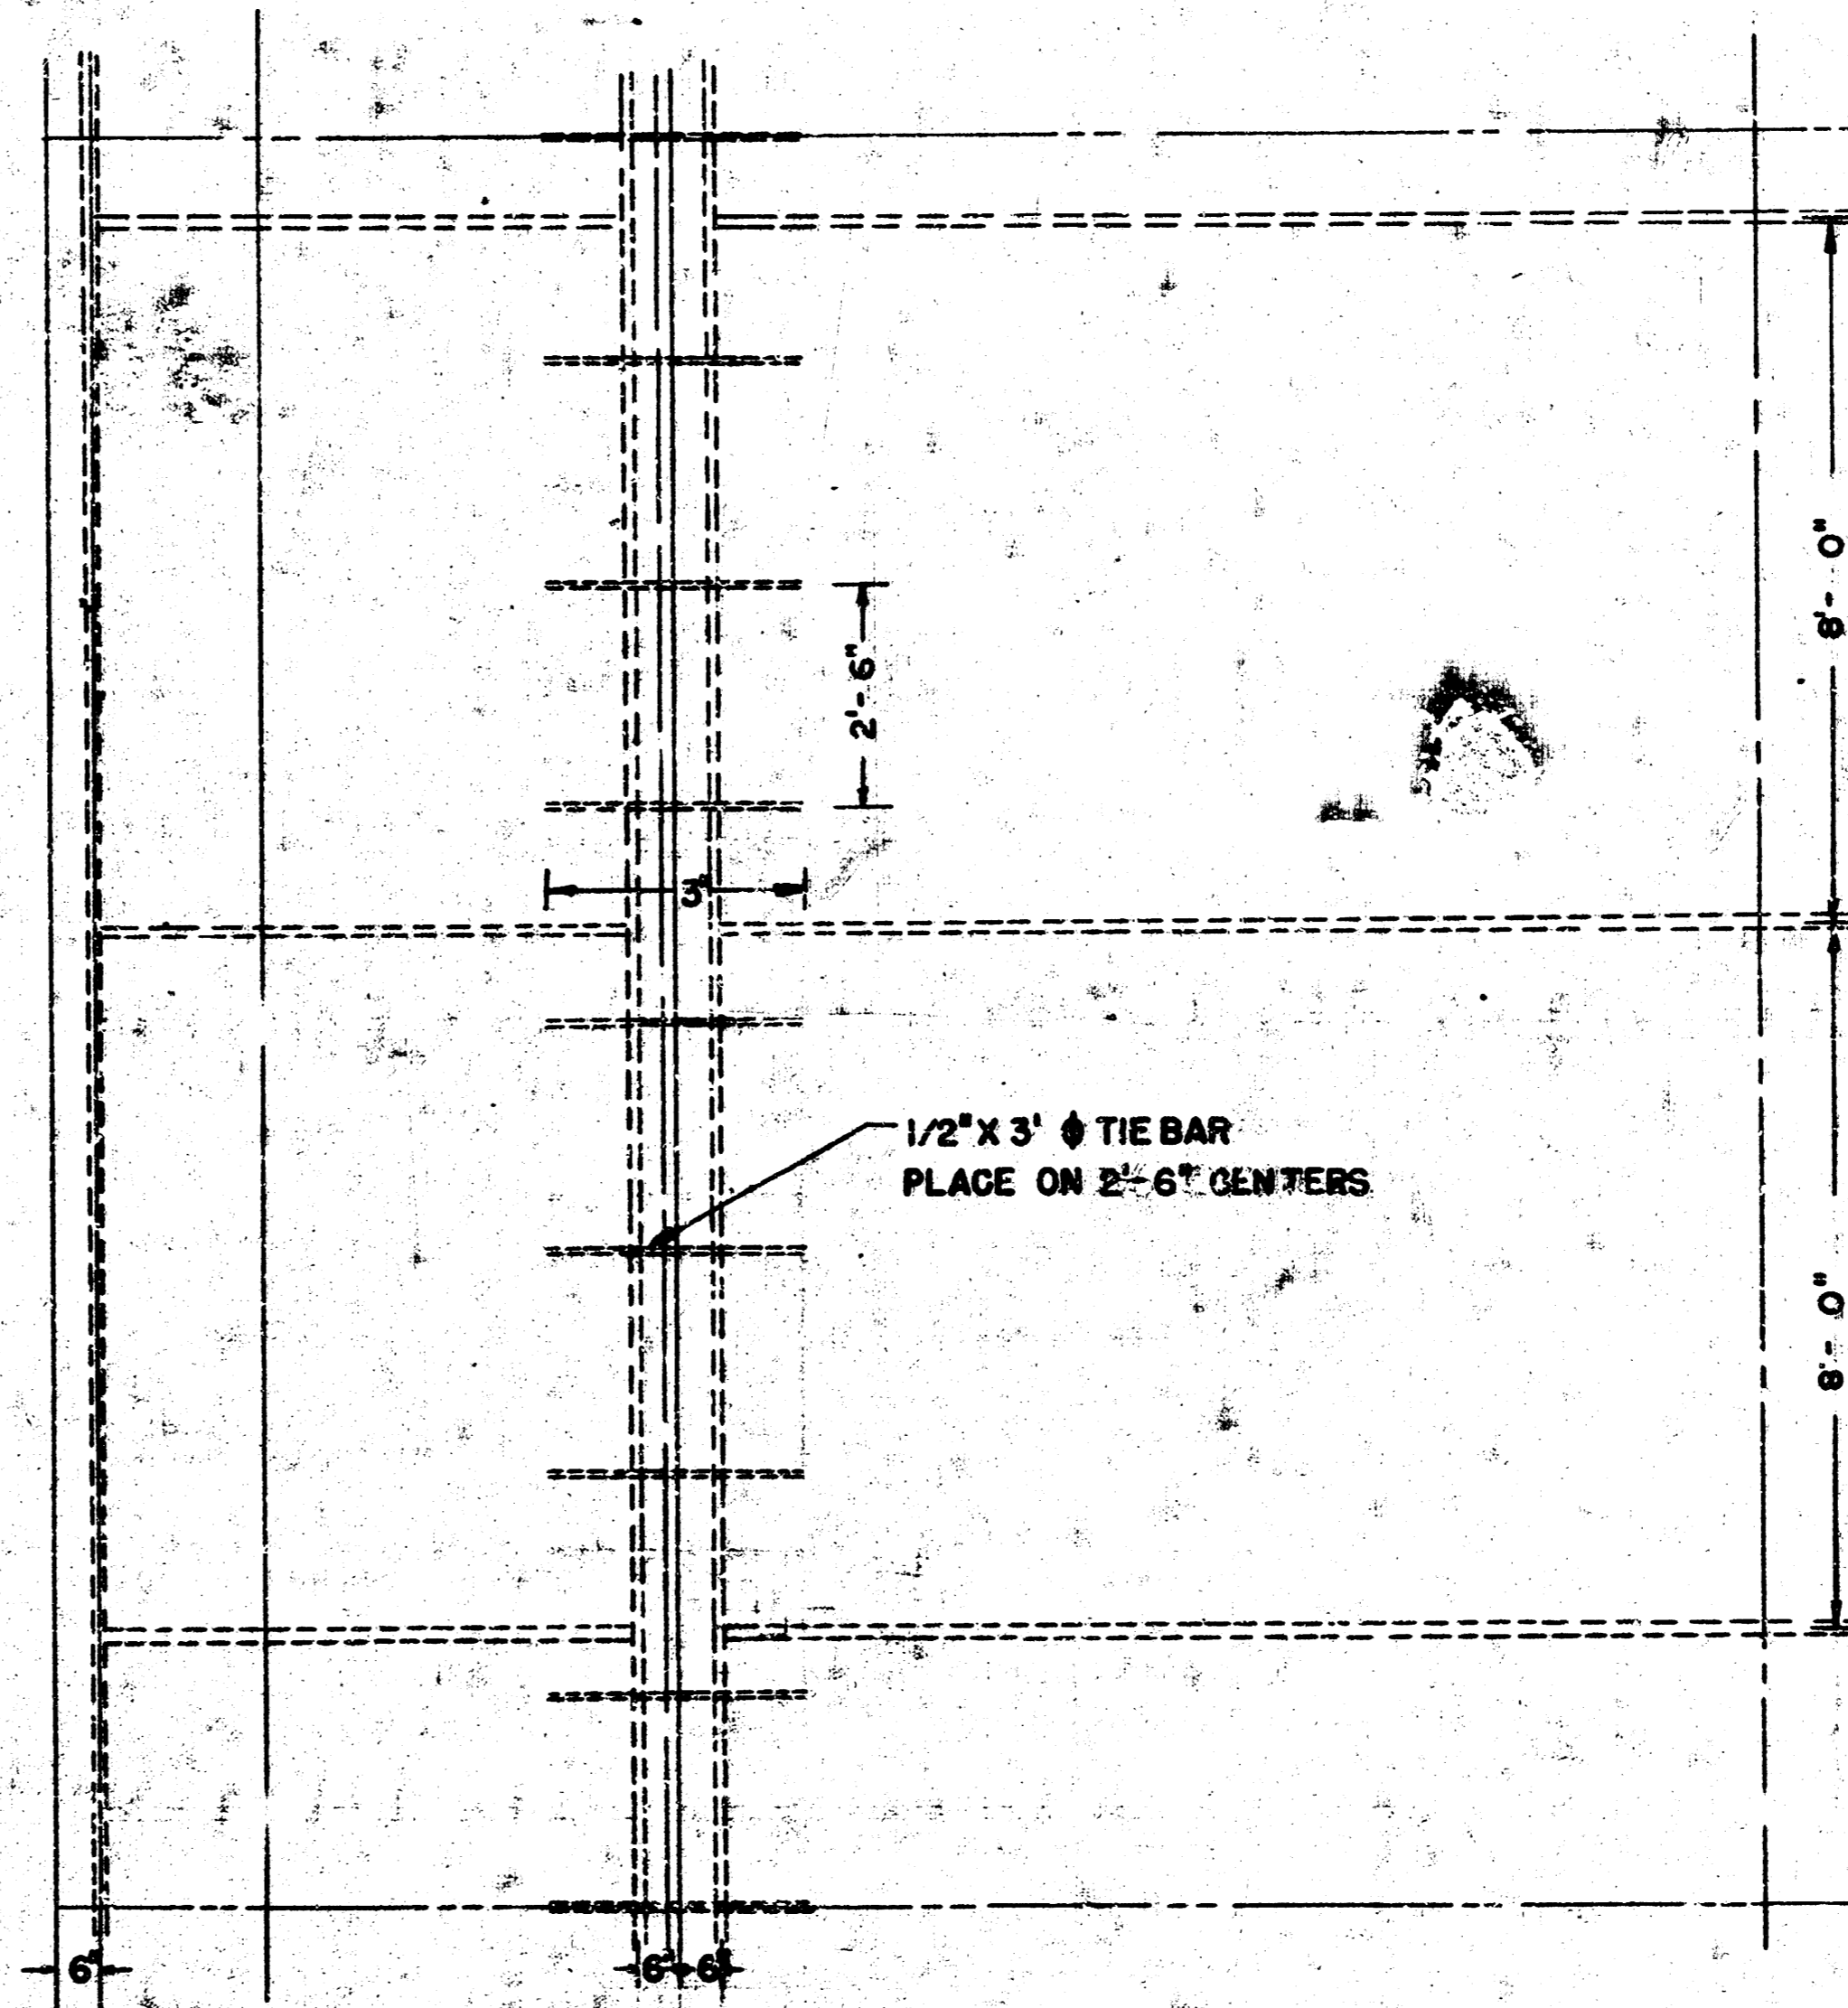


PLAN VIEW
SCALE 1/2" = 1'
ALL STEEL 3/4" Ø EXCEPT WHERE NOTED



1949
SECOND STREET
E.L. WASHINGTON - W.L. WABASH

S.M. 111.50 N.E. COR. WINDOW LEDGE, RILEY L.M.B.R. CO. S.W. COR. 2ND & WASHINGTON

S.M. 111.46 N.W. COR. UPPER CONC. STEP N. STEPS TO 104TH S.E. COR. 2ND & WABASH

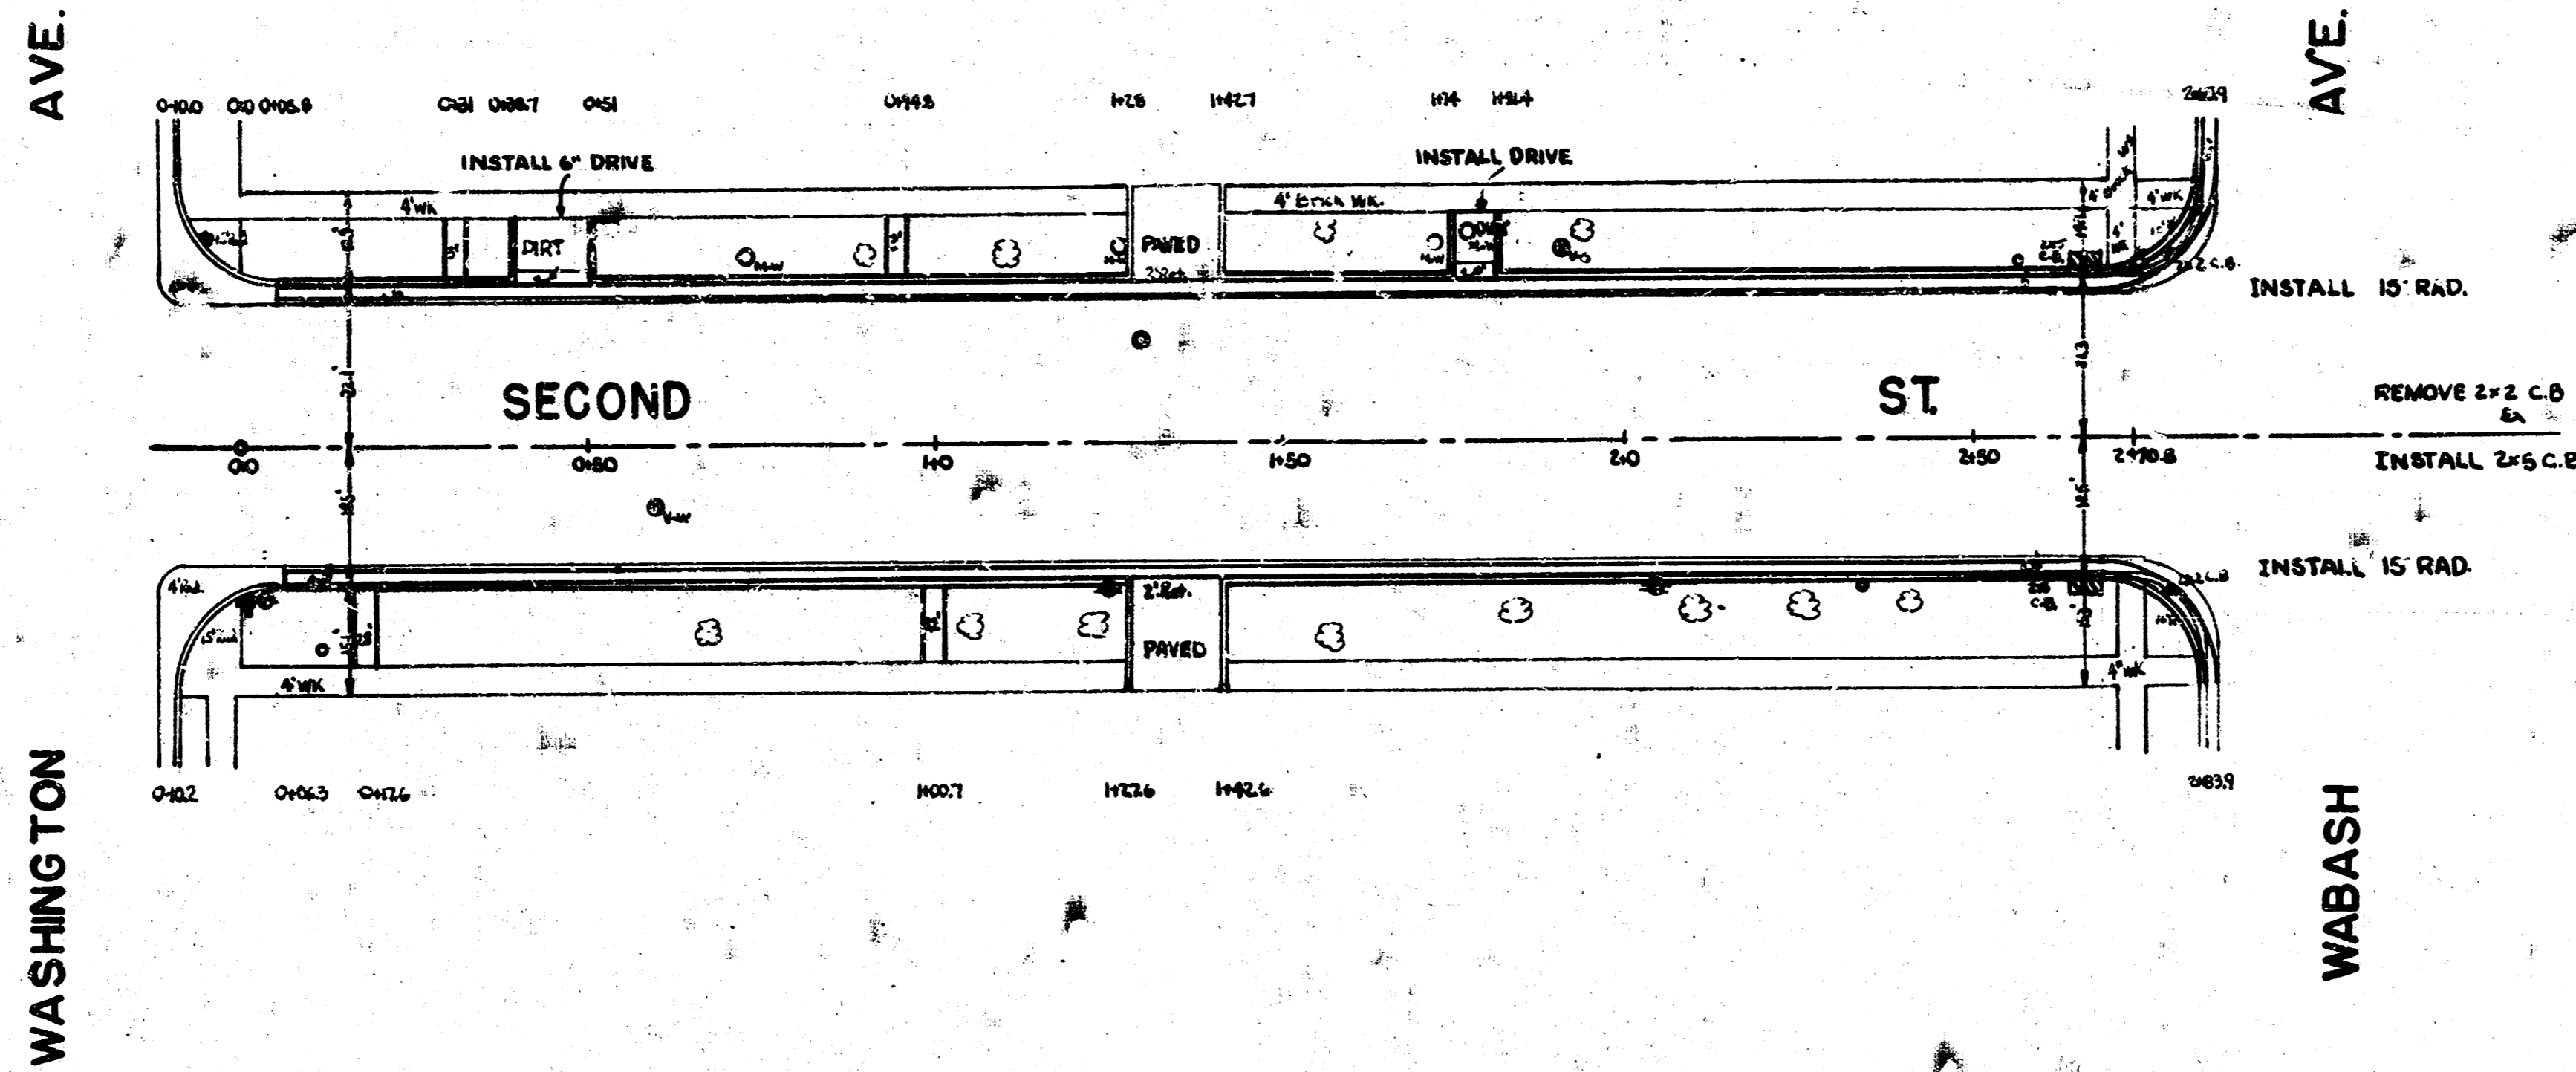

- LEGEND
- METER - SUB W/ WATER
 - W/VE
 - TRAFFIC LIGHT
 - POWER POLE
 - MAIN HOLE
 - GUY POLE

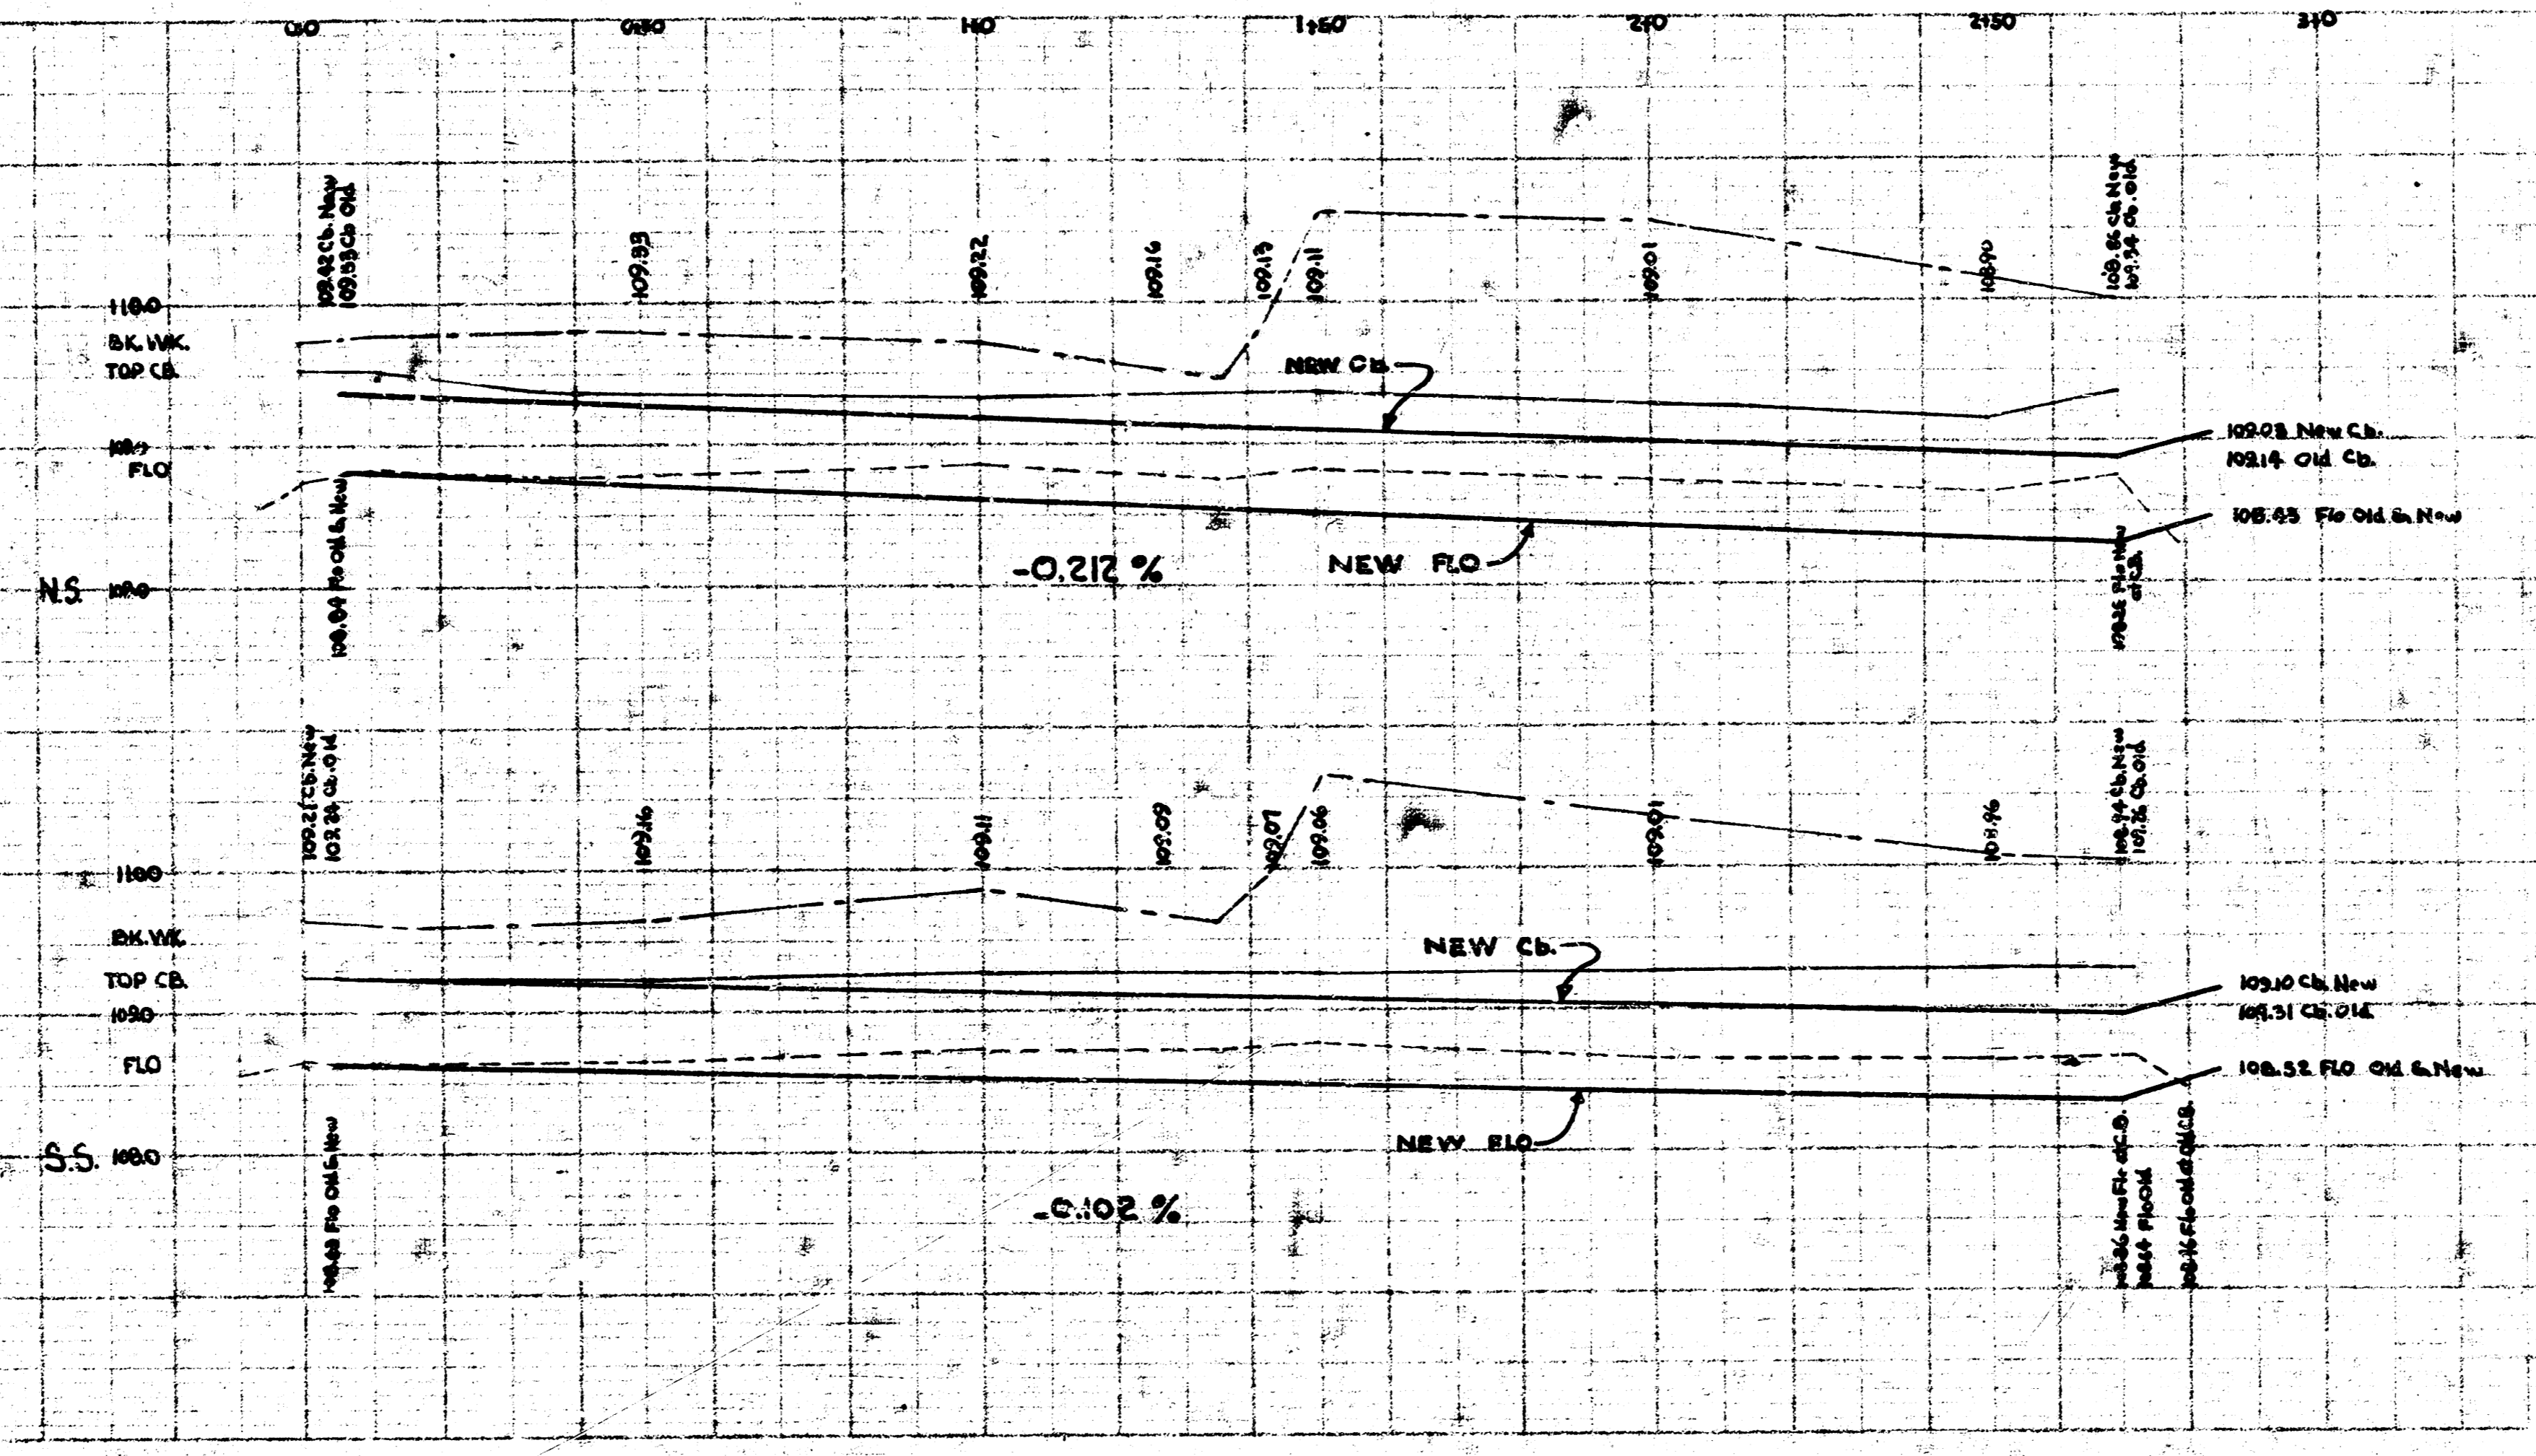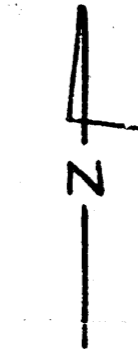

4 12 4 5