
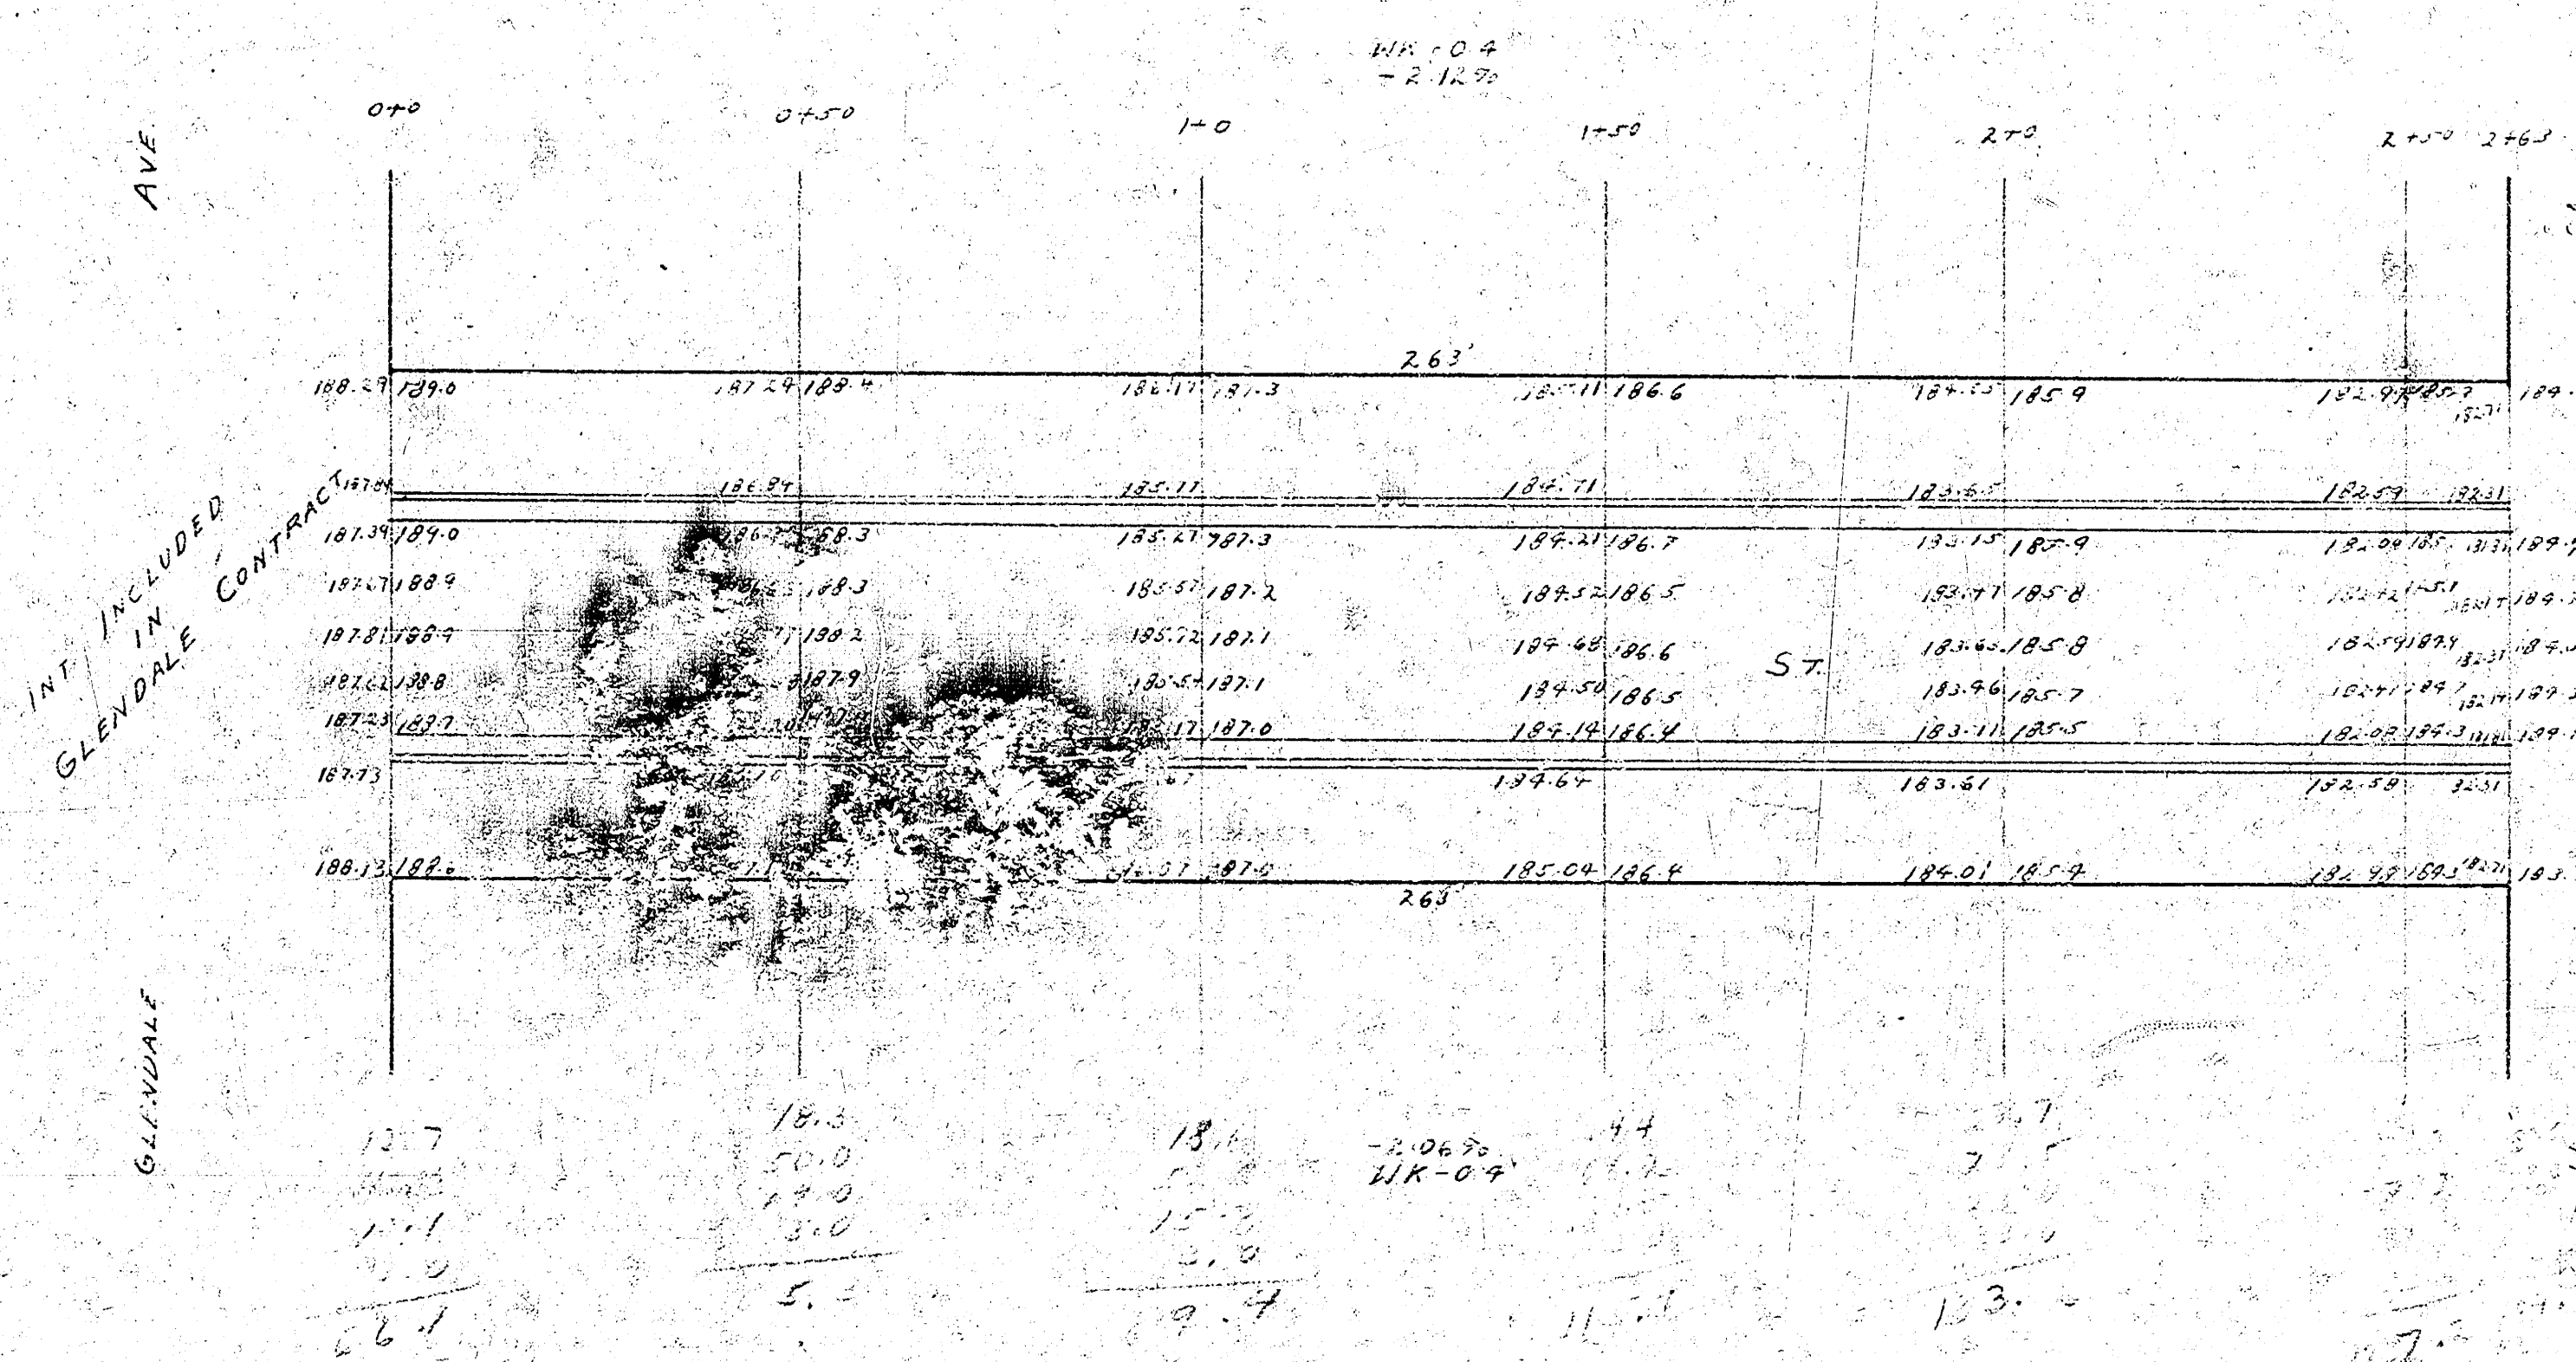


1942
EIGHTH ST. - E.L. OLIVER TO W.L. BATTIN
CB + GTR.

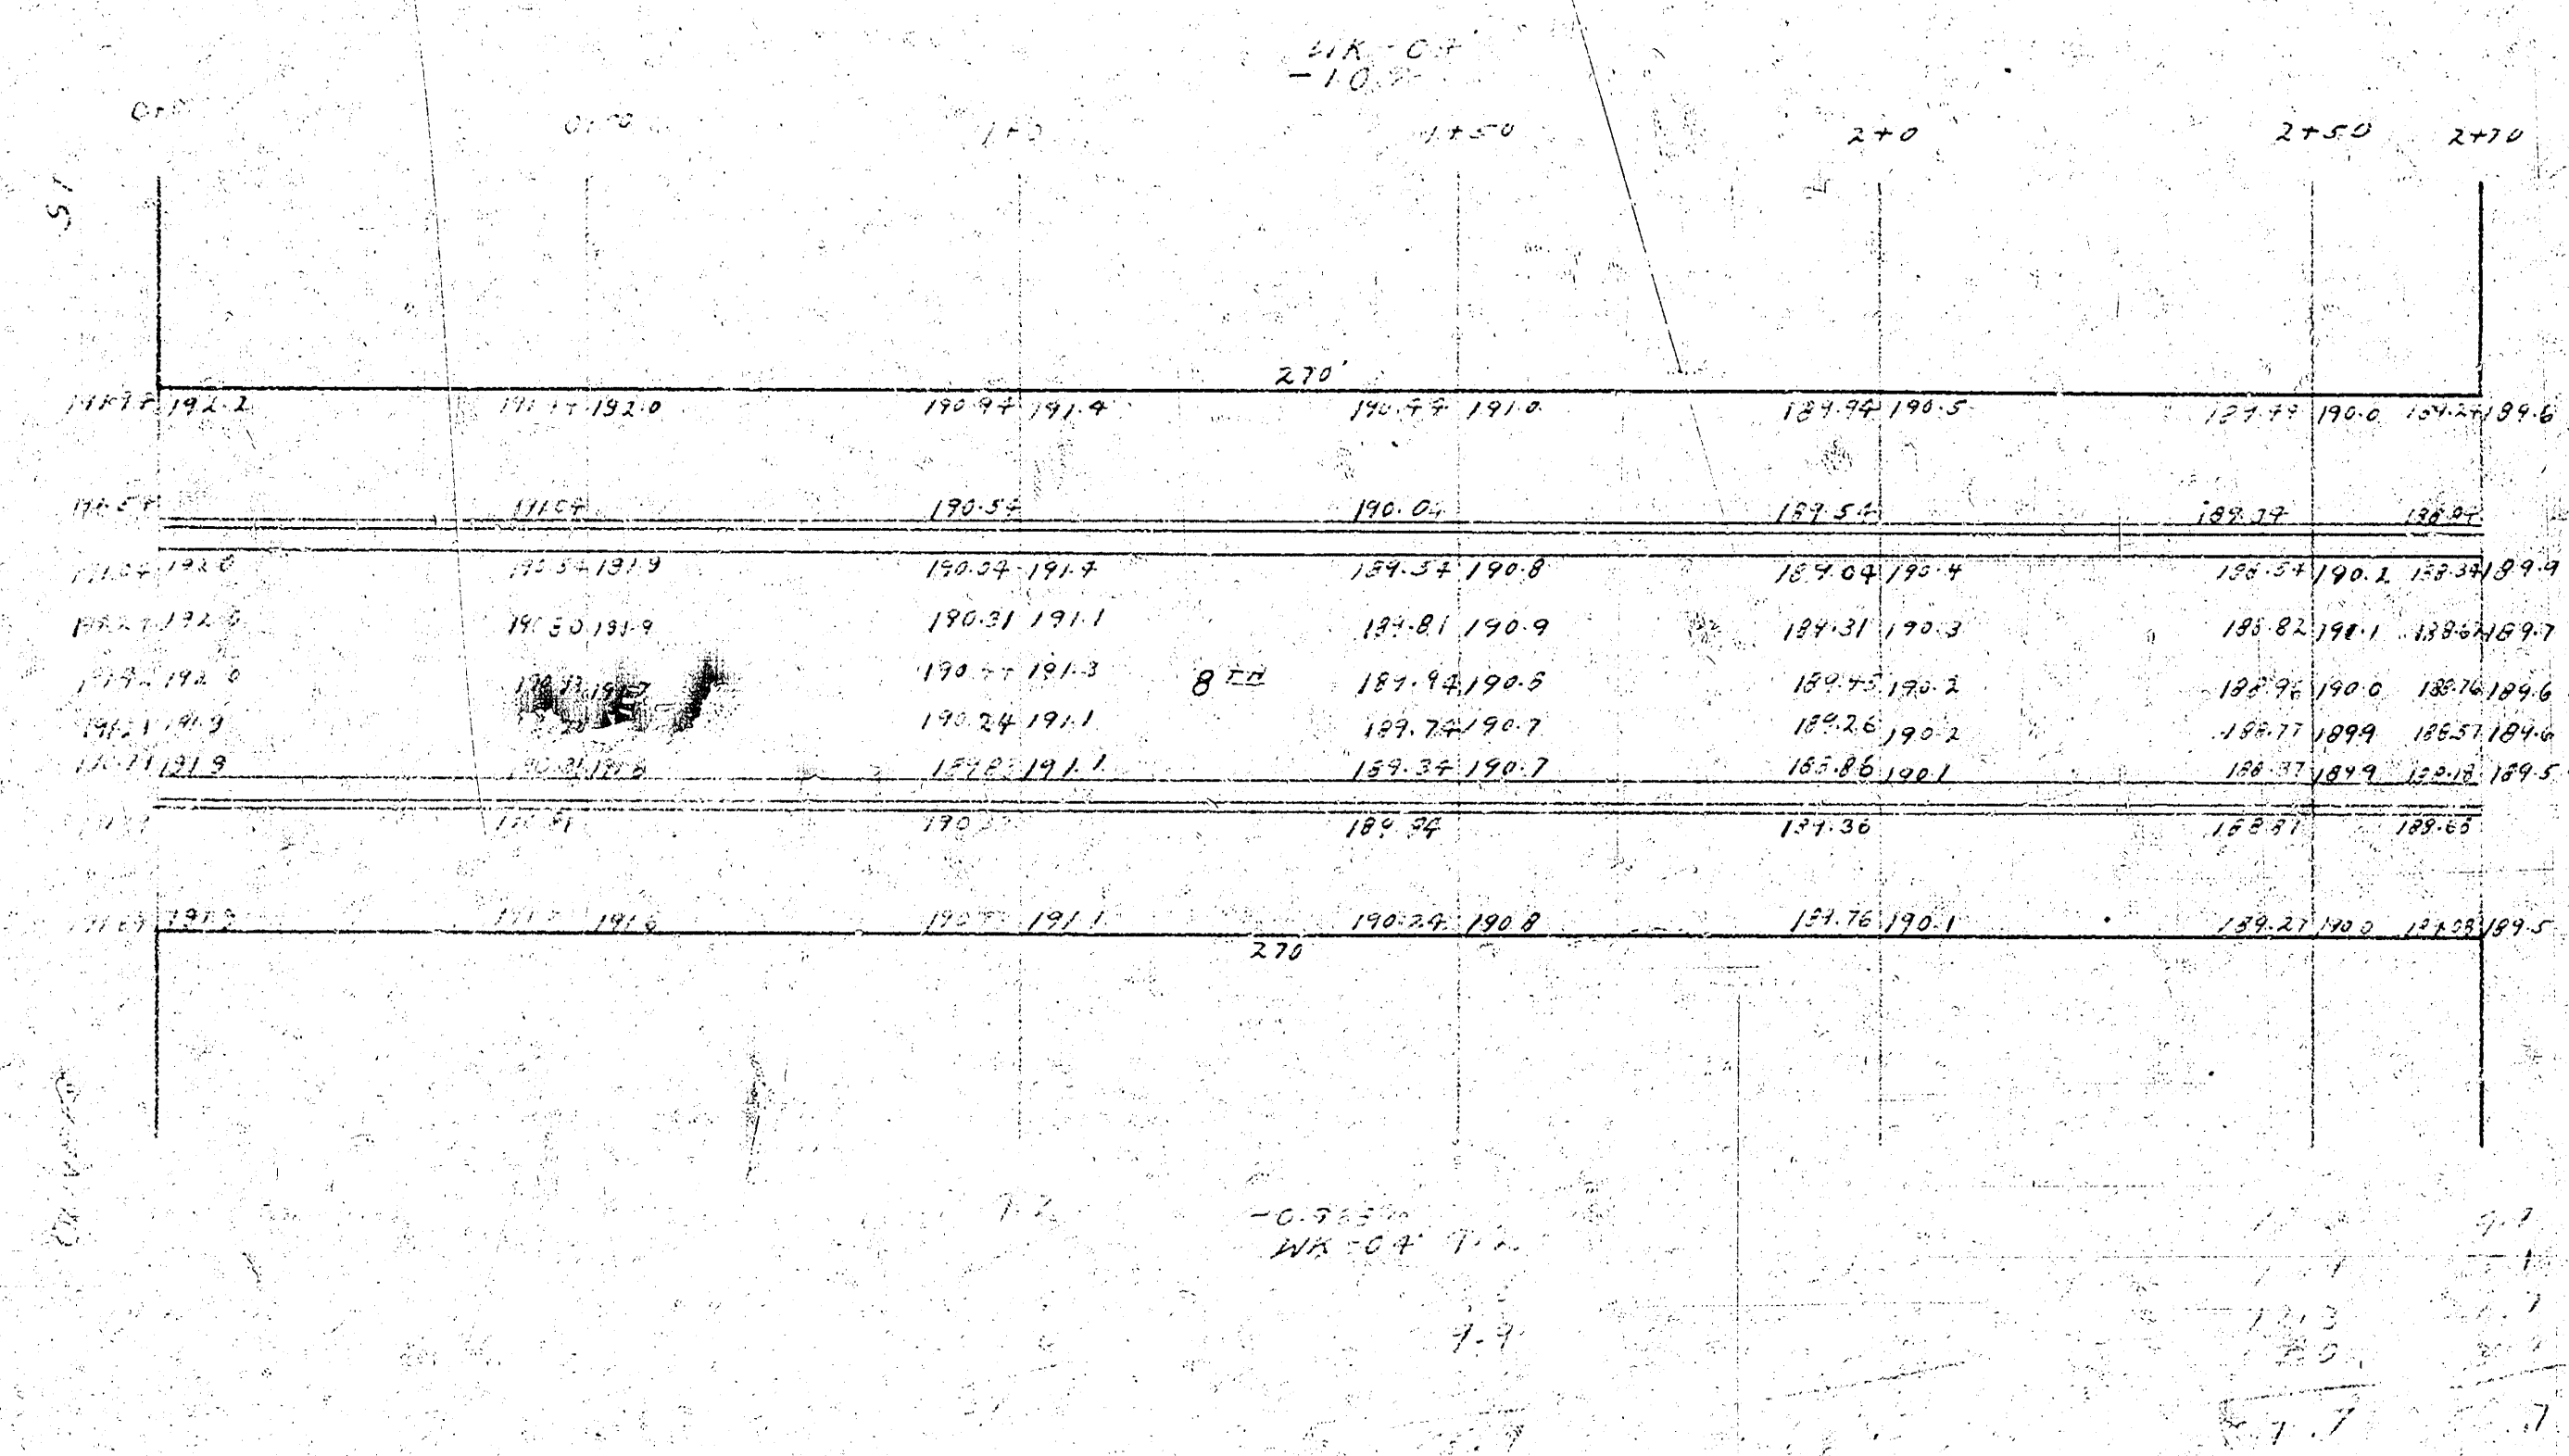

B.T. 1895.6, 17.00 N.H. CO. GLENDALE + 0.00

PAVING PLAN
1942
EIGHTH ST.
E.L. OLIVER ST
W. HARDING AV.