



B.M. - 115.84 'K' in Keeler on W.L. Bl. Co. S.E. cor. Indiana & 8<sup>th</sup>

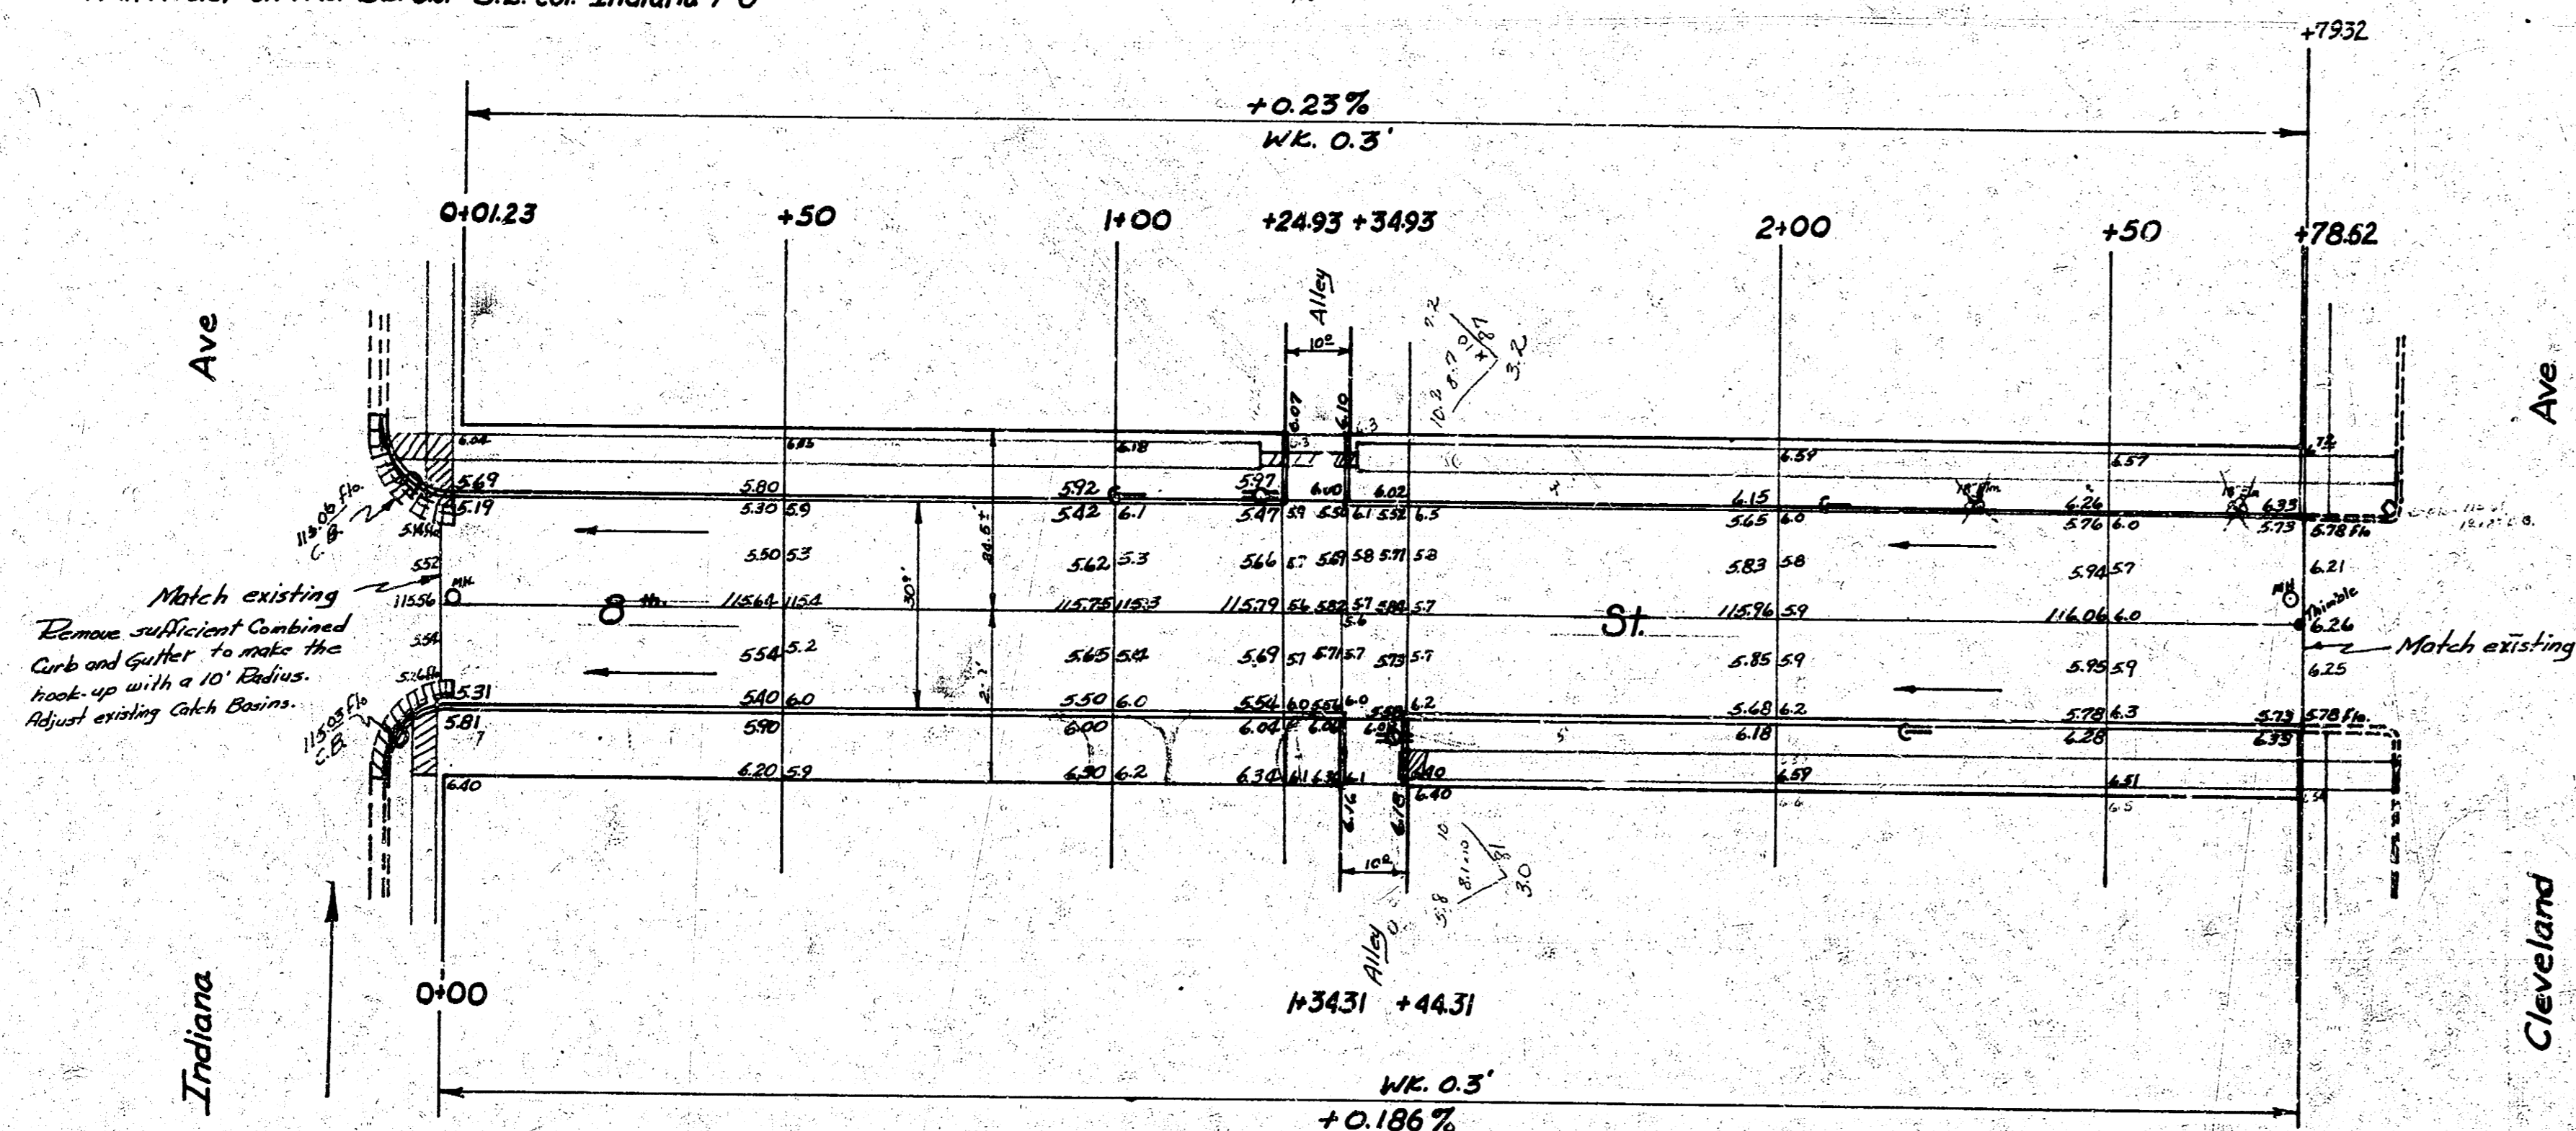

Match existing  
Remove sidewalk of Cleveland  
Curb and gutter to make the  
stand up with a 10' Radius.  
Adjust existing Curb Basins.

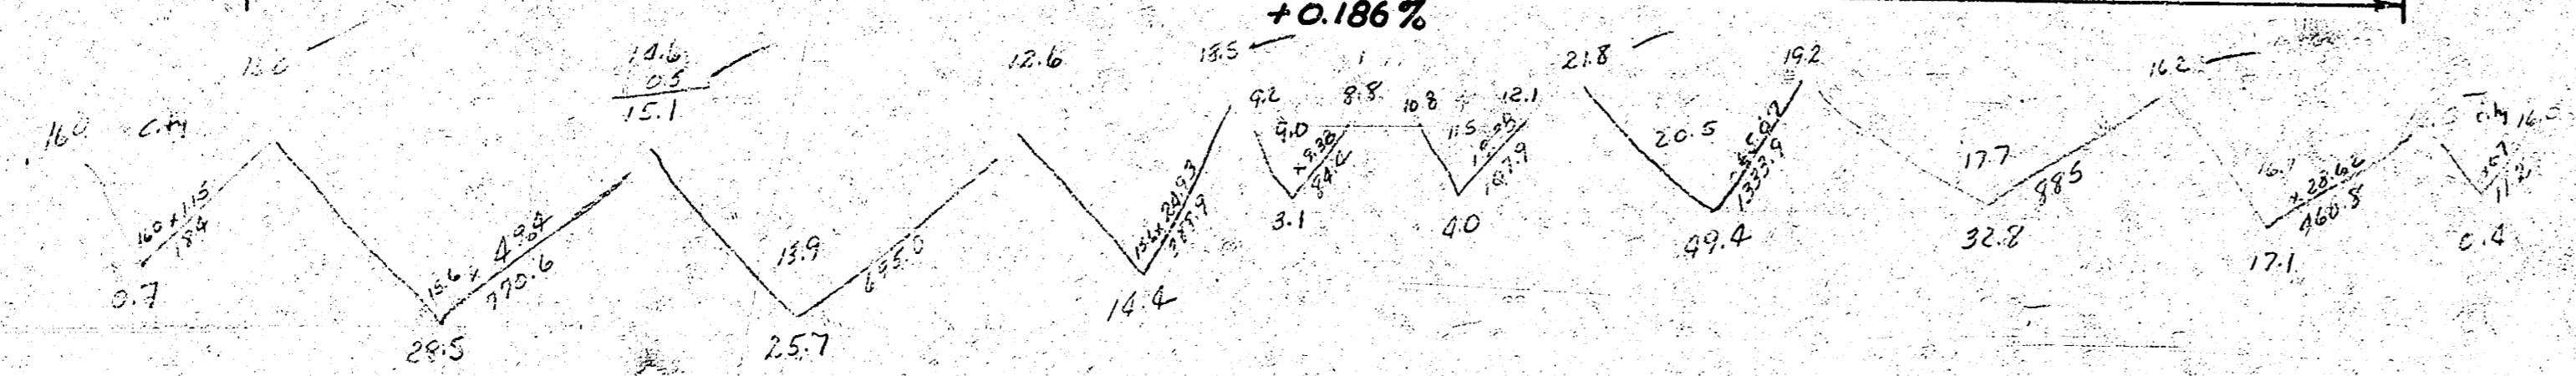

Excavation -

Property -	City -
175.0	13.6
17.5	1.4
192 S. yds.	15.8 C. yds.



**Eighth St.**  
E.L. Indiana to W.L. Cleveland  
**30' Conc & Cb**  
B.E. Smith City Engineer  
February 1966 Proj. No. C15-222

Survey Young  
Plan 1777  
L.S. 1/27/66  
Checked 7/7