

B.M. 196.95 P.P. Spike in S.E. Face of Hedge Tree & 9<sup>th</sup> St. 25' West of Courtland's Add.  
 B.M. 201.37 P.P. Spike W. Face Power Pole S.W. Corner Woodlawn & 8<sup>th</sup>.



Chaining From W. to E. on N.R.

0+00 W.L. Courtland's Add.  
 100' from N.E. S. Lines of 8<sup>th</sup> St. 60' Apart

3+00 W.L. Grace Lane  
 100' from N.E. S. Lines of 8<sup>th</sup> St.

3+00 from N.E. S. Lines of 8<sup>th</sup> St.

Surveyor  
 Plan  
 Exc.  
 Checked

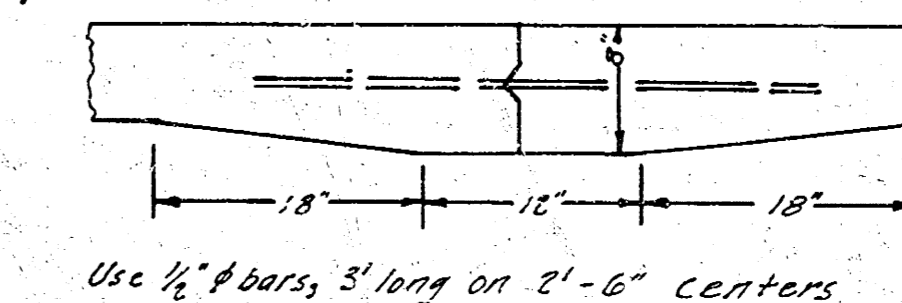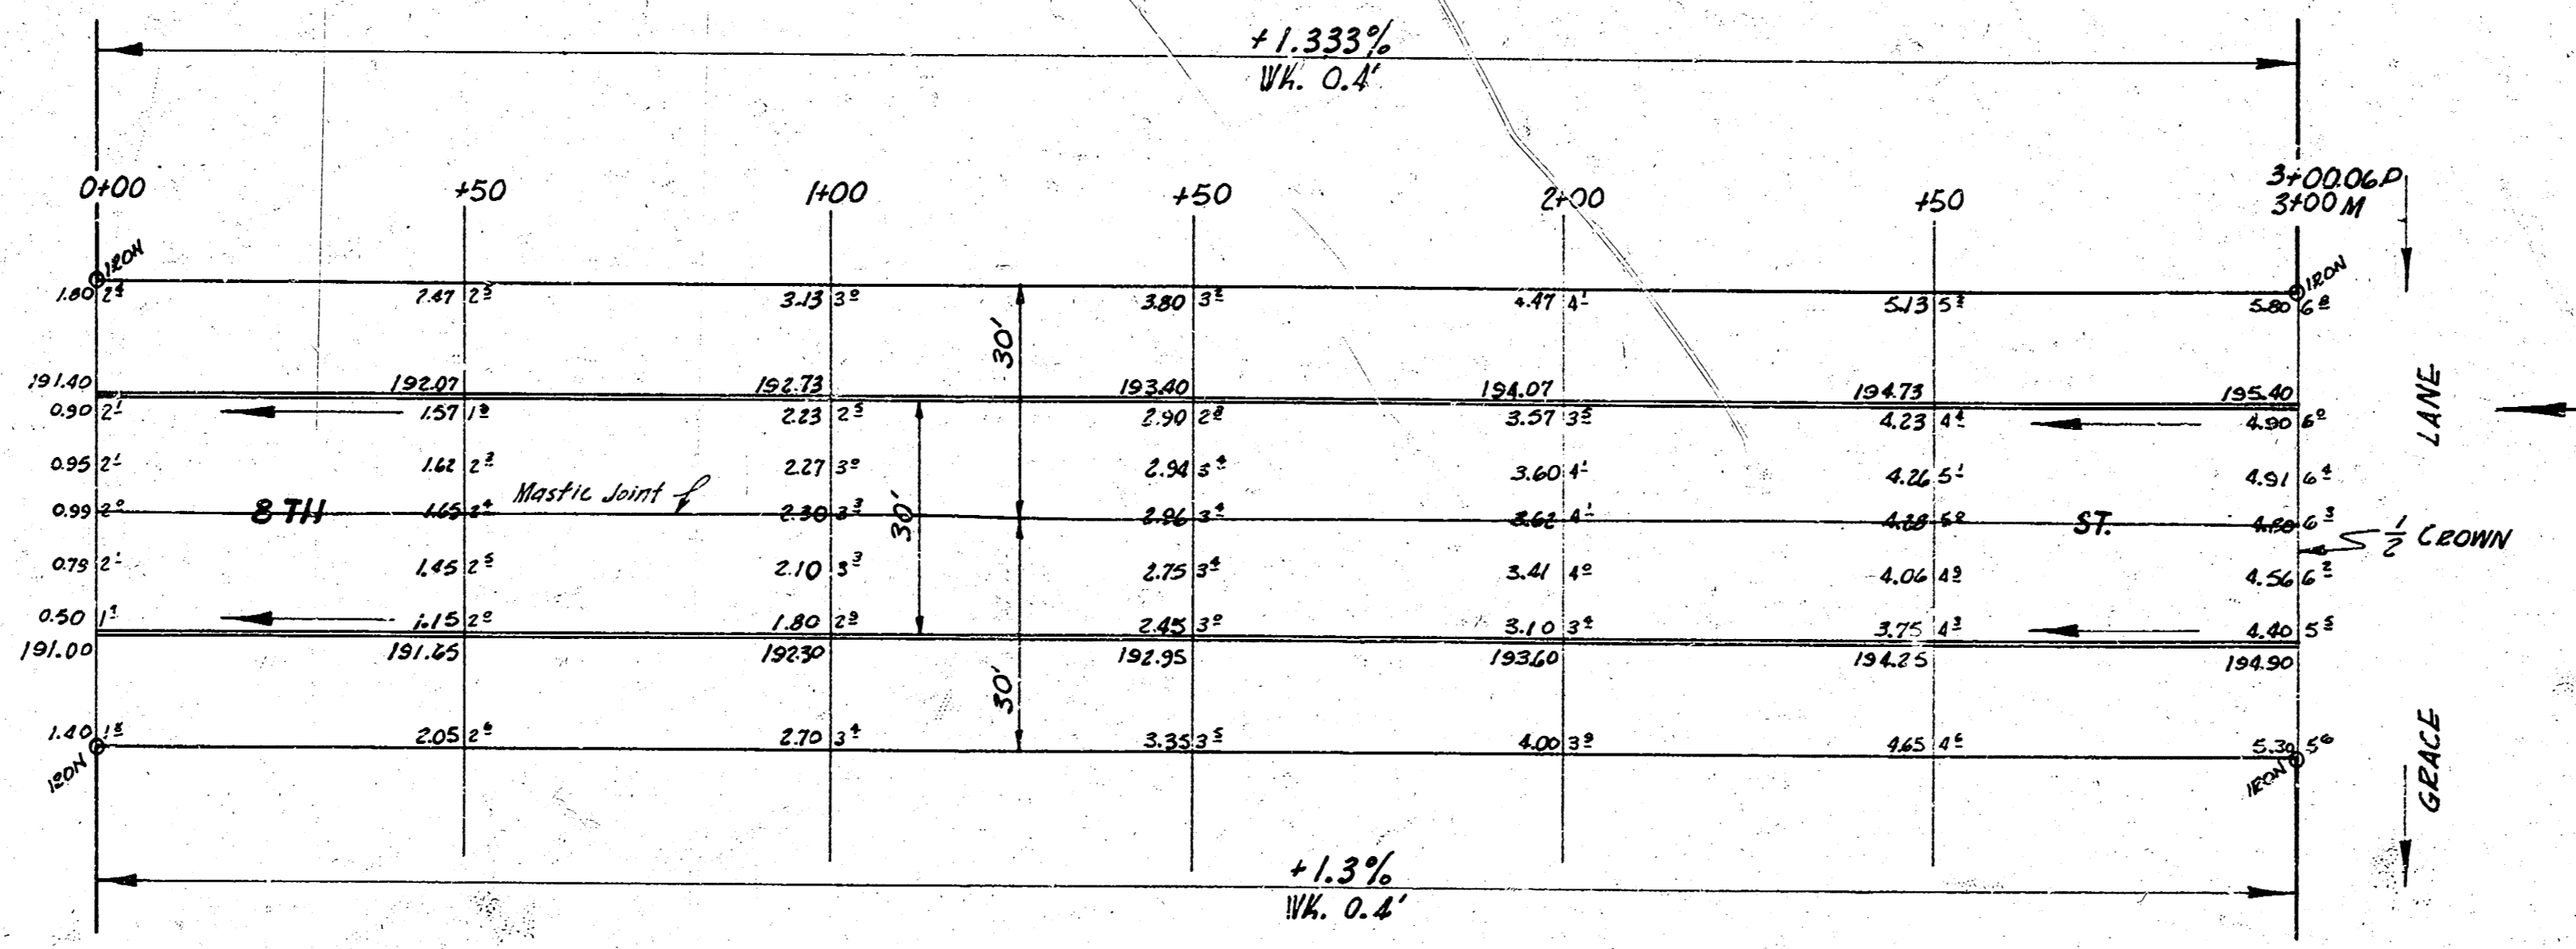

Use 1/2" Bars, 3' long on 2'-6" centers

DETAILS OF MASTIC JOINT



8<sup>th</sup> ST.  
 W.L. COURTLAND ADDN. - E.L. GRACE LANE  
 30' CONC. & C.B.  
 CITY OF WICHITA, KANSAS  
 B.E. SMITH CITY ENGINEER  
 APRIL, 1954 PROJ. NO. C14-57

TOTAL EXCAV.  
 550.0 cu. yd.  
 +10% 55.0 cu. yd.  
 605.0 cu. yd.