
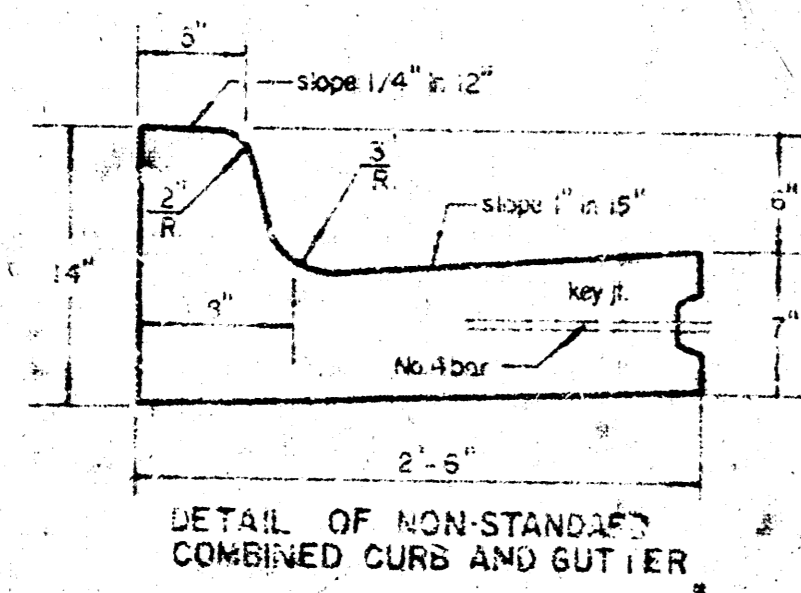
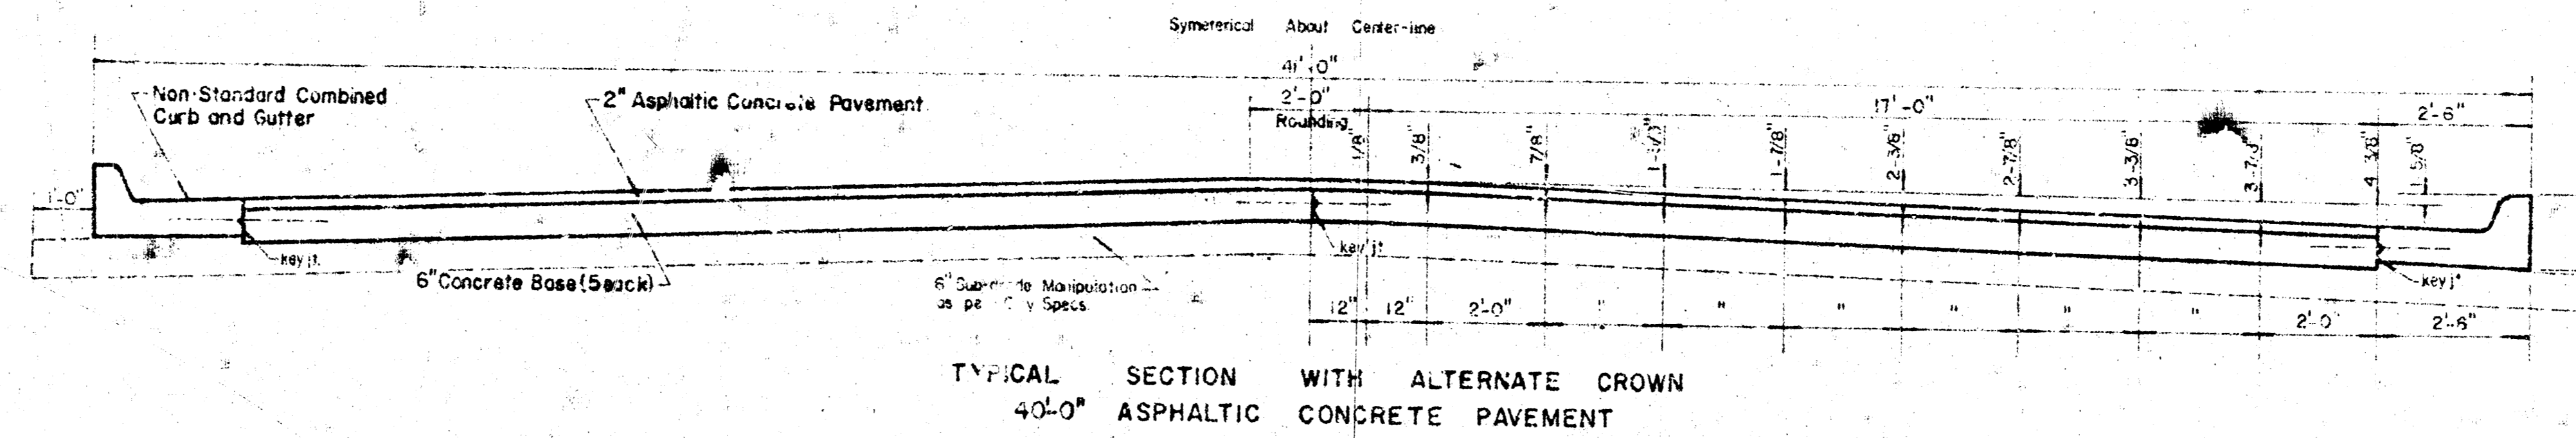


**9TH**  
W. L. EDWARDS AVE

PROJ. NO. DAKC 559060  
CITY OF WICHITA, KANSAS  
R. W. LINN -- City Engineer

**STREET**  
W. L. McLEAN BLVD.

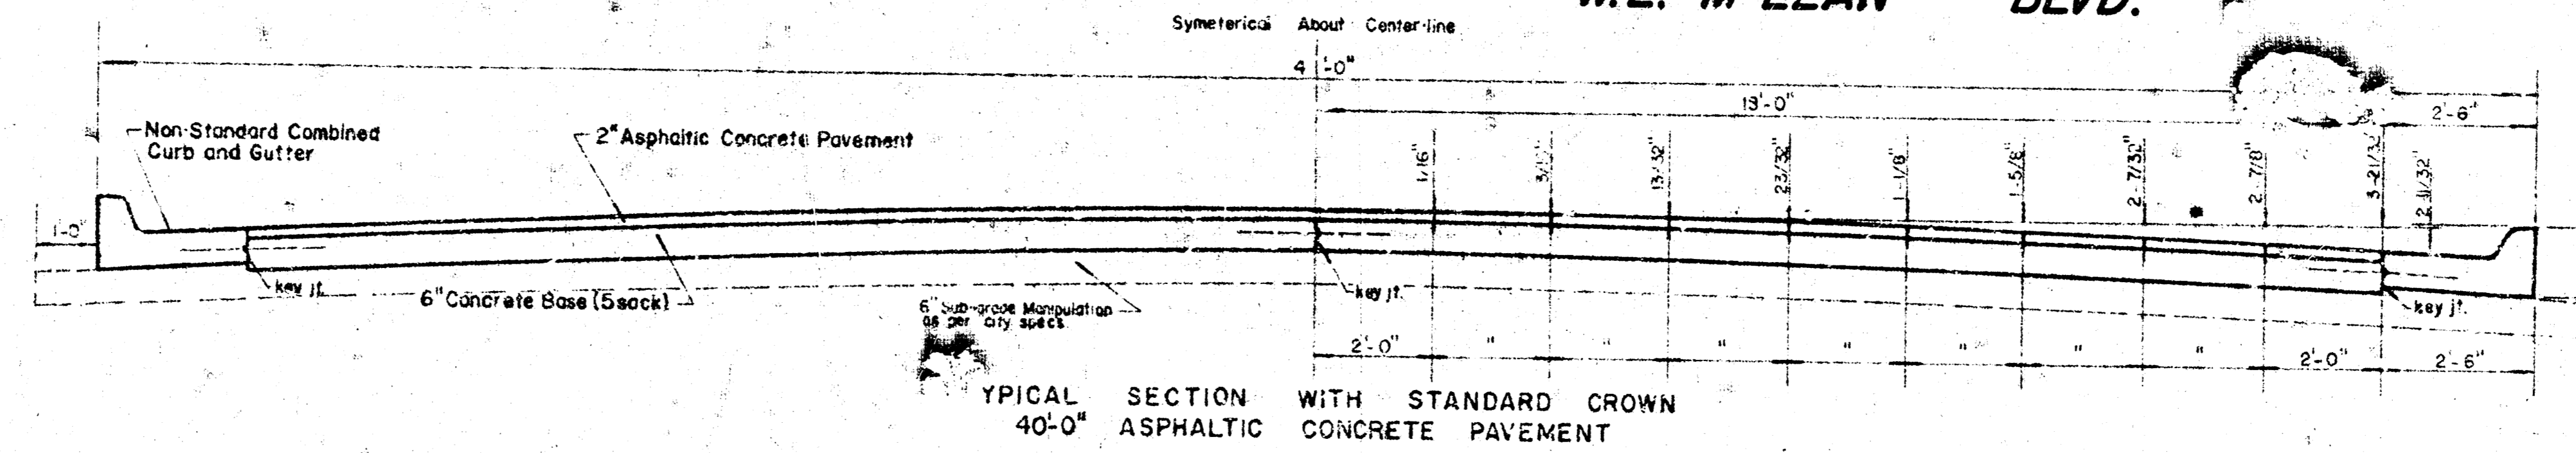

**GENERAL NOTES:**  
Contraction joints may be constructed in combined curb and gutter by sawing with an approved concrete saw. The cut shall extend 2-1/2" below the surface of the gutter and curb. Sawed contraction joints shall have a maximum spacing of 10 ft and be filled with a specified joint filler, such that the joint in the gutter section will be completely filled.  
Pavement Grades shown on plans are for standard crown.

