


BM
 B.M. THE TOP CB. E. END RADIUS NE. COR. 18TH & MOSLEY
 B.M. FIRE PLUG SW COR. 18TH & WABASH

Checked by
 Plan
 Exc
 Checked

NOTE TO FIELD ENG.
 TAKE NEW TIES TO 150'
 & REPLACE LAM. AFTER CONST.

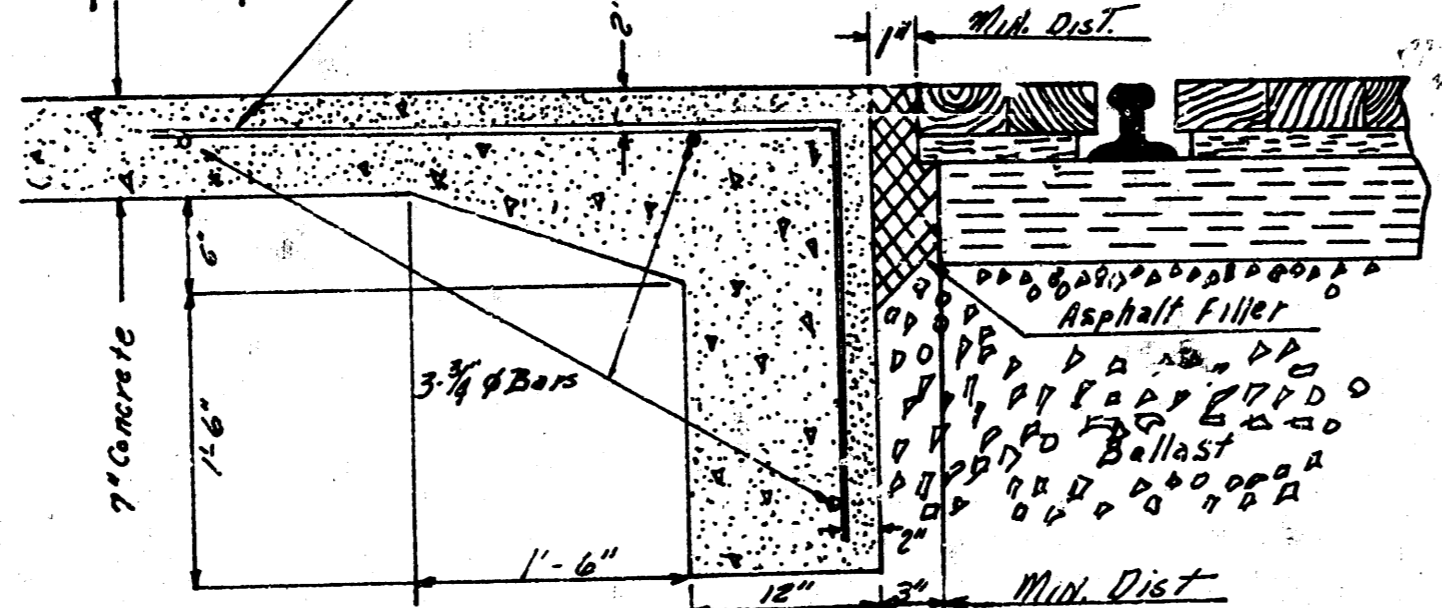

TOTAL EXCAV	
PROP	CITY
265.6	477
10%	48
277.2	525.4

18TH ST
 EL. MOSLEY W.L. WABASH
 26-2-30-AC.
 CITY OF WICHITA, KAN.
 B.E. SMITH CITY ENGINEER
 DATE Feb 17 1929 PROT NO C-19-23

