



5-10

B.M. 177.41 N.W. Cor. Oak. Paved Hqs. 1846 N. Chautauque

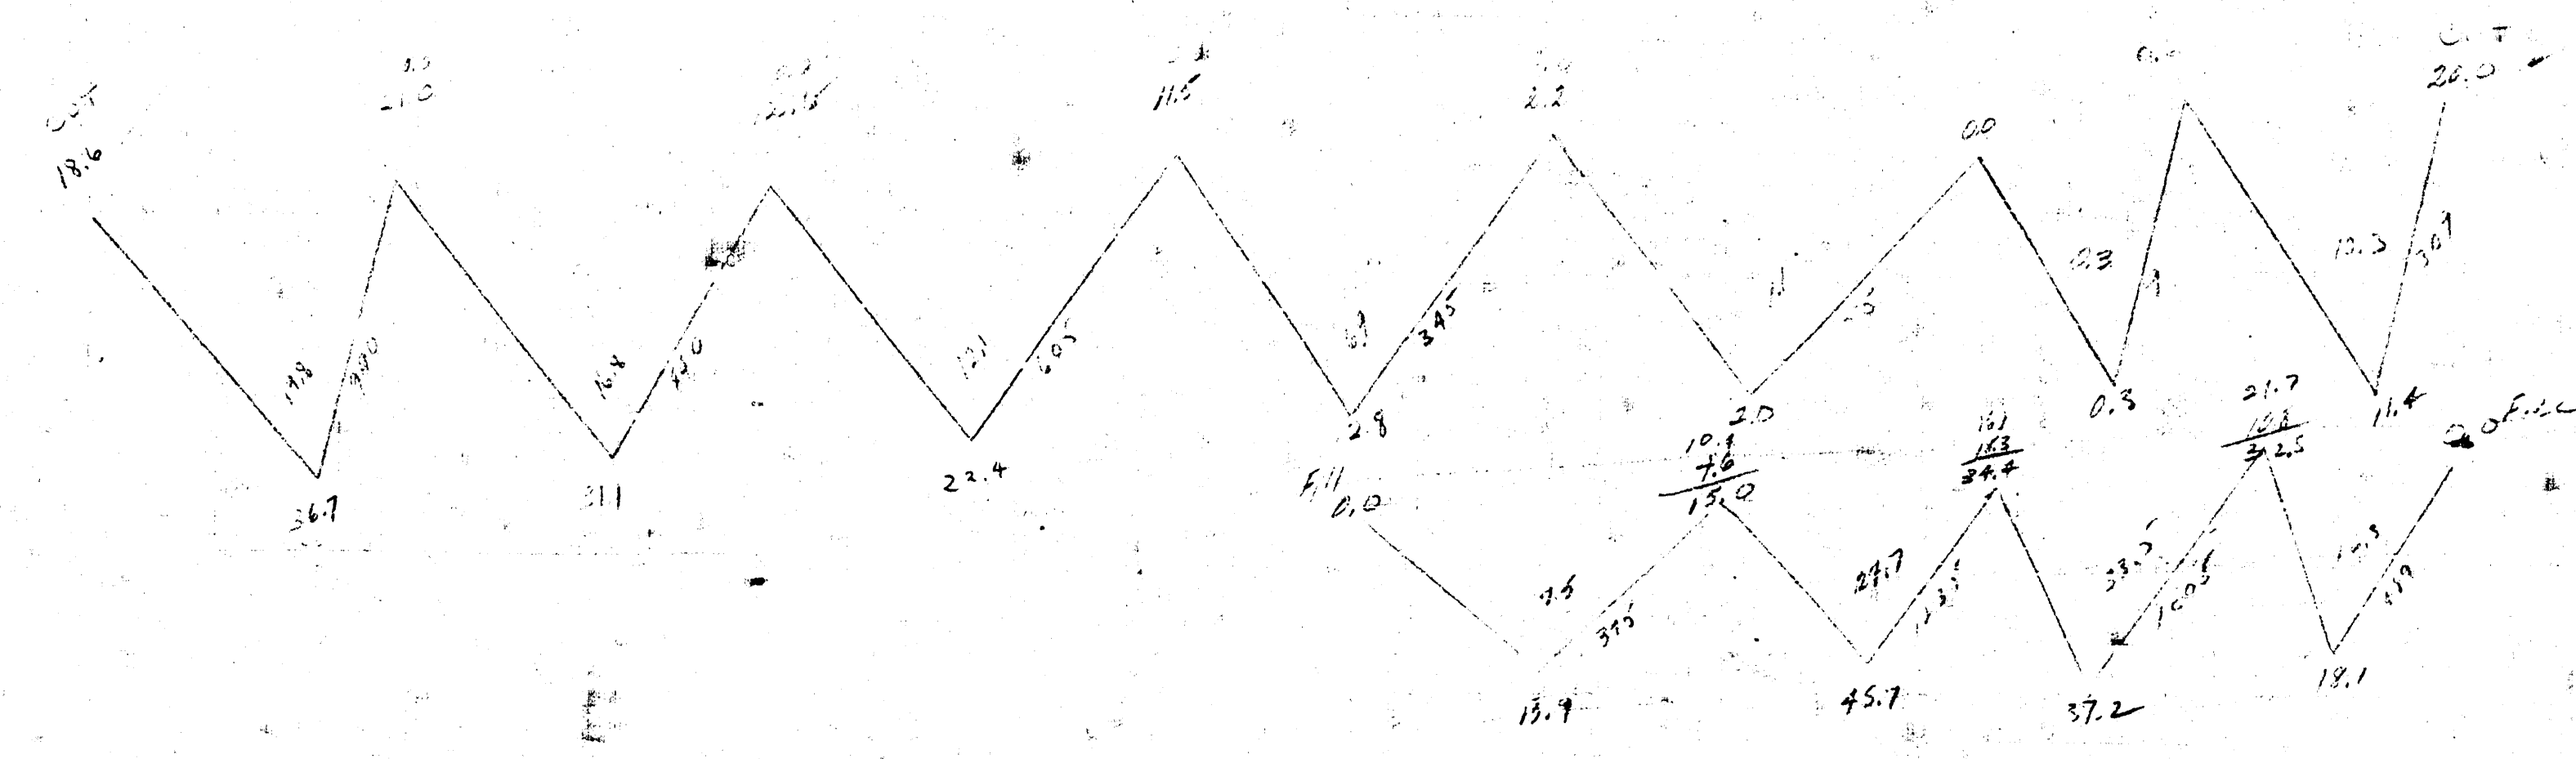

CUT FILL
 36.7 12.9
 31.1 15.7
 12.4 17.2
 10.3 19.1
 105.5

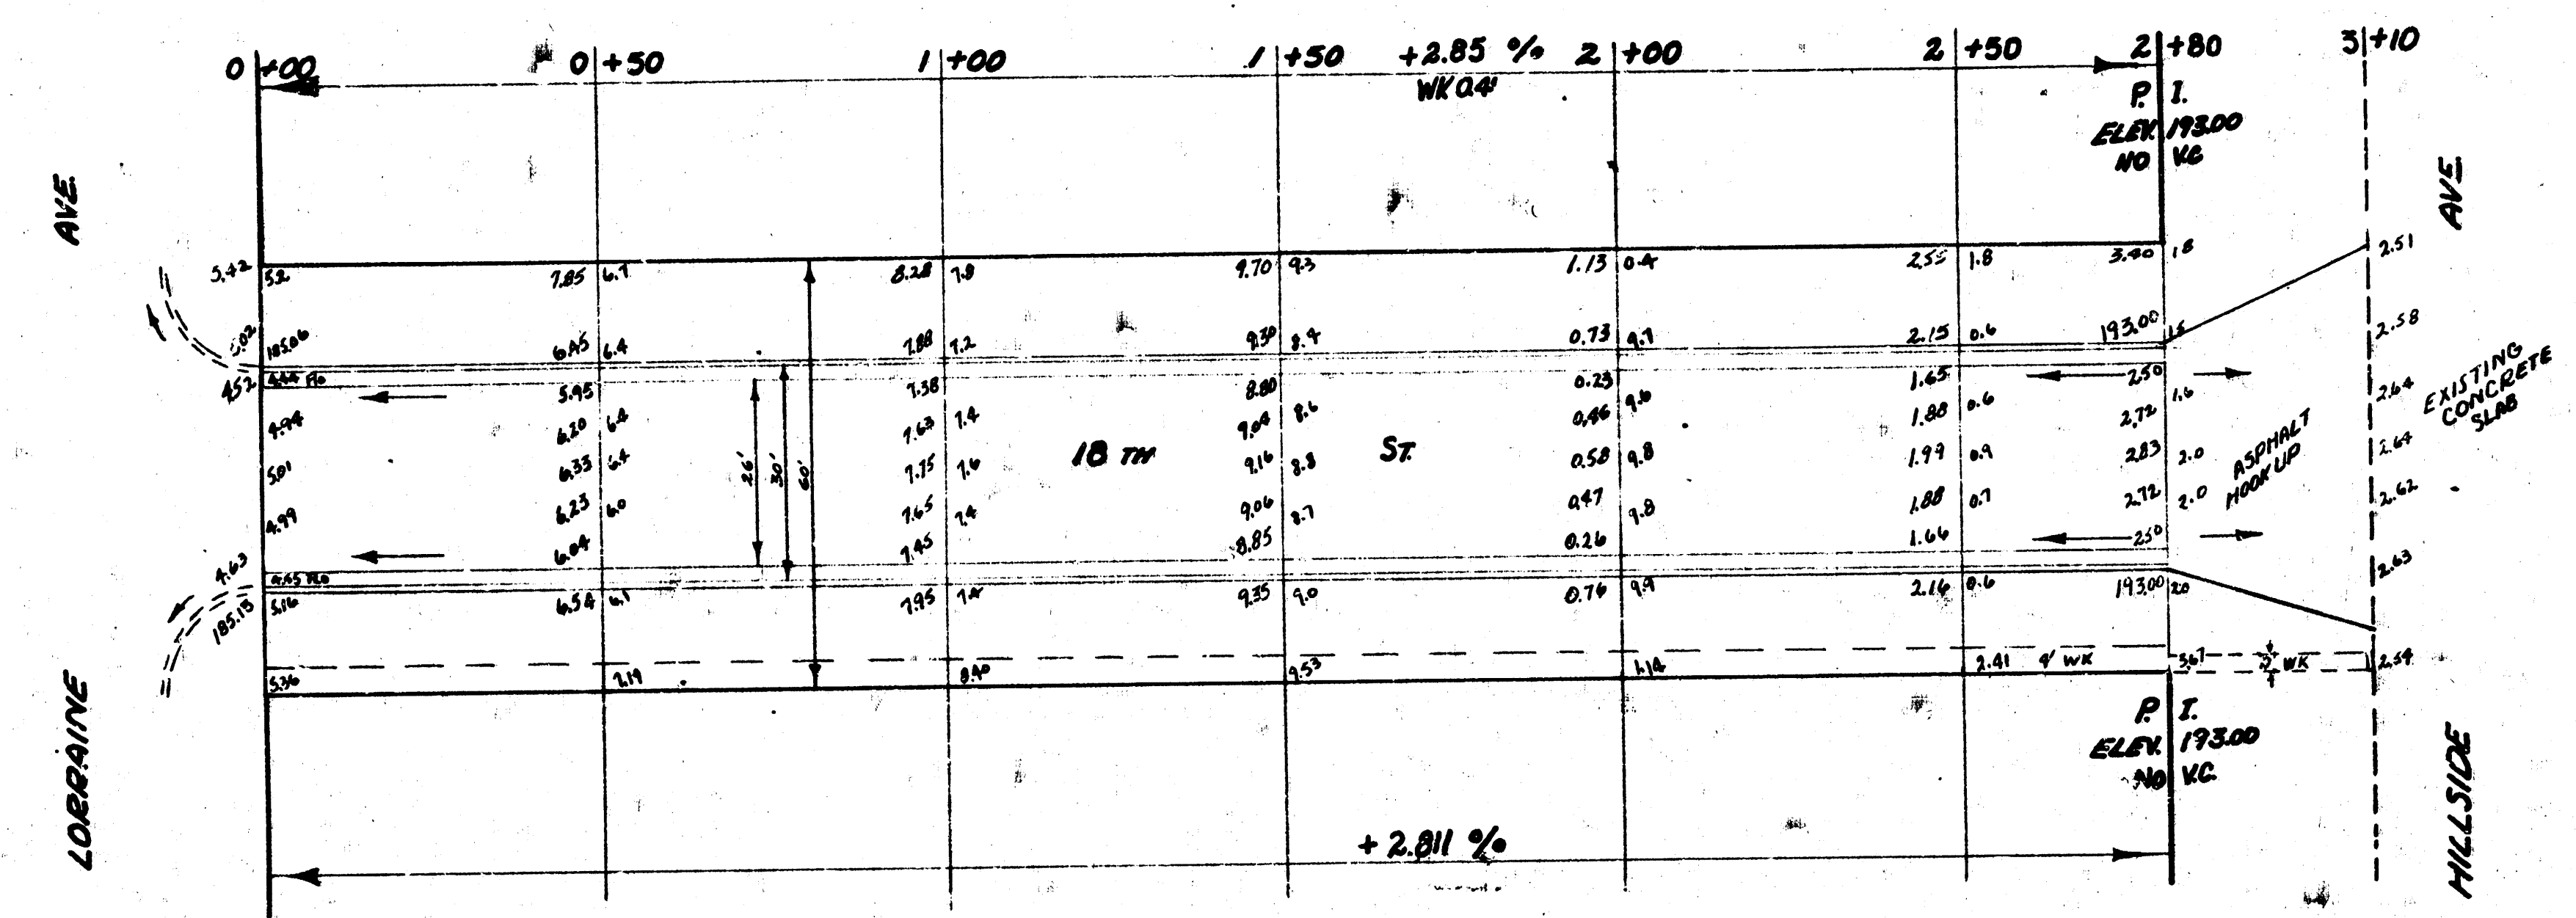

18TH ST.
 EL LORRAINE TO WL HILLSIDE
 26'-2'-30' AC.
 CITY OF WICHITA KANSAS
 L.K. WHITE CITY ENGINEER
 SEPT 1952 PROJ NO C-12-166



1 5 4 0