



B.M. 14711 "E" in RYME E. END OF RADIUS S.E. COR. 19TH & VOLUTSIA
 B.M. 15706 "X" TOP N. C. 2' N. of N.P.L. of 19TH ST. & ERIE
 CHAIN E. on S.P.L.

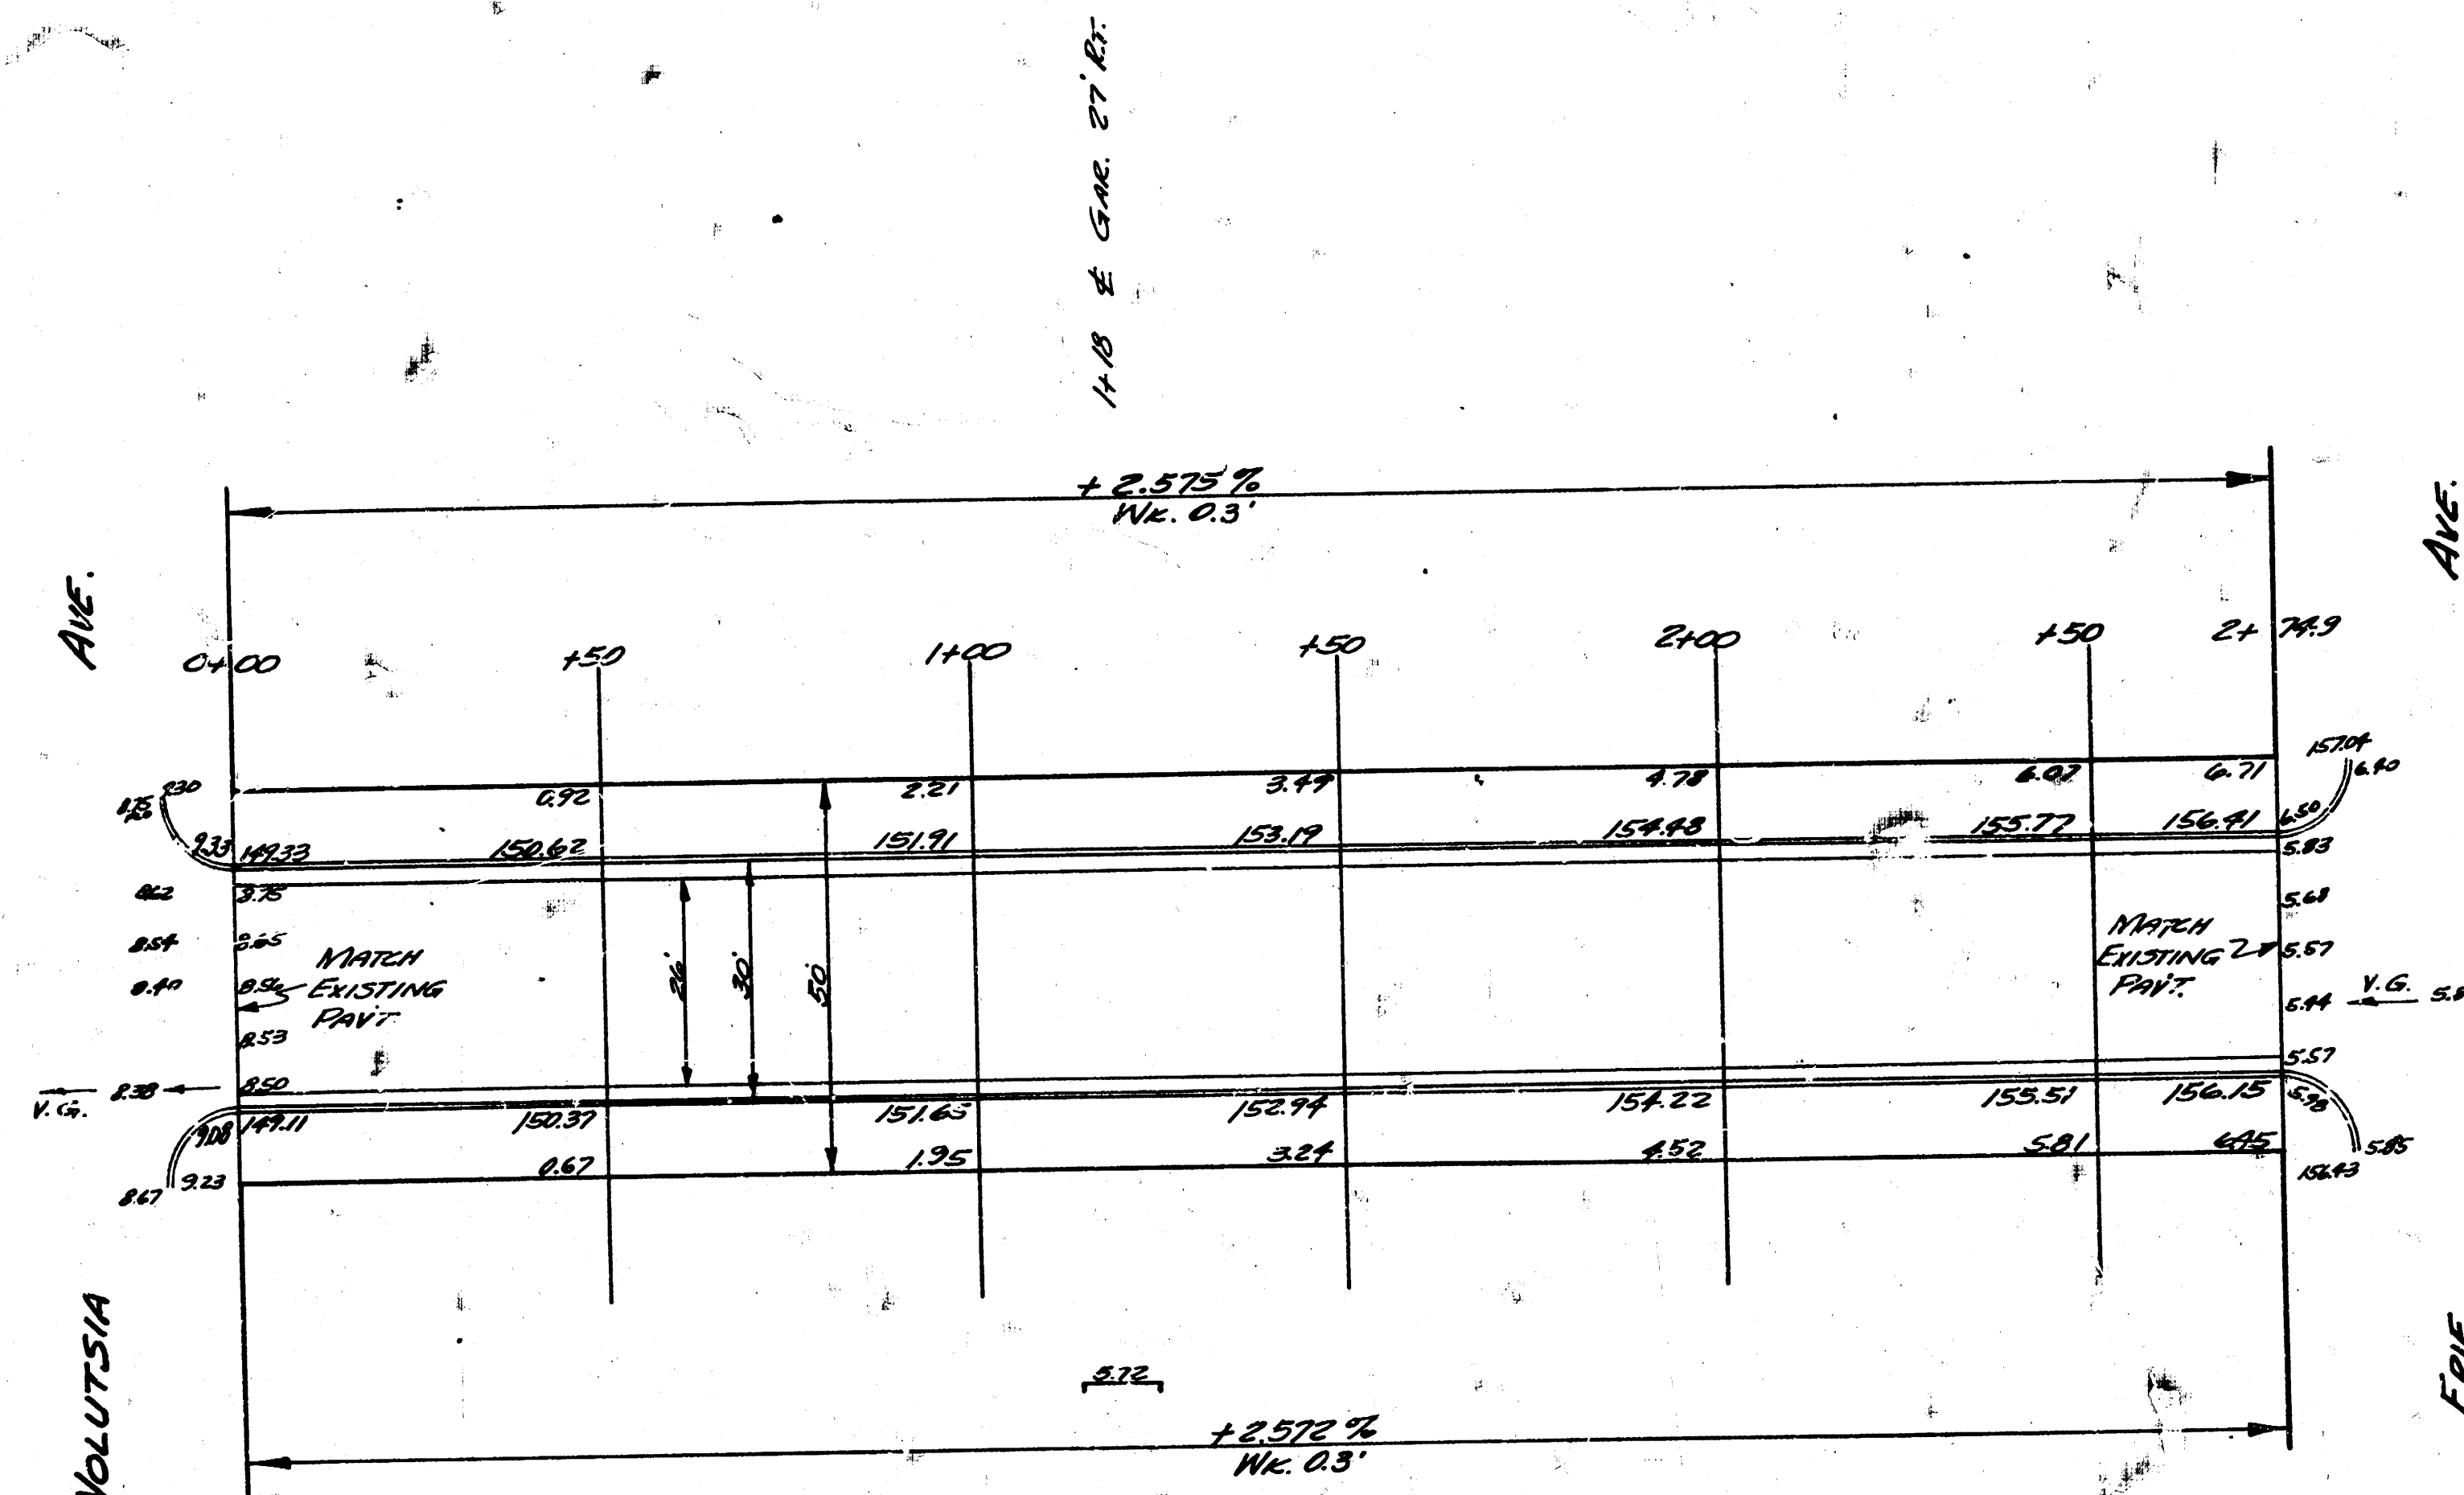

156.0
 534.4
 1157.2
 717.6 cu yds.

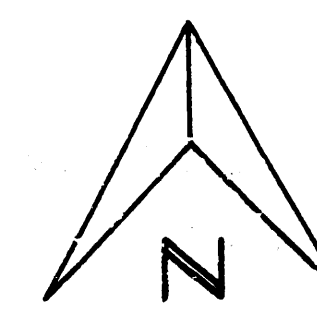

19TH ST.
 E.L. VOLUTSIA TO W.L. ERIE
 26-2-30 A.C.
 CITY OF WICHITA, KANSAS
 B.E. SMITH - CITY ENGINEER
 MAY 1954 PROJ. C18-41

11/1/54
 B.E. SMITH
 CIVIL ENGINEER
 11/1/54