



B.M. = 12051 N.E. cor bottom conc step 925 East
19TH ST. (St Louis cast & foundry Co.)

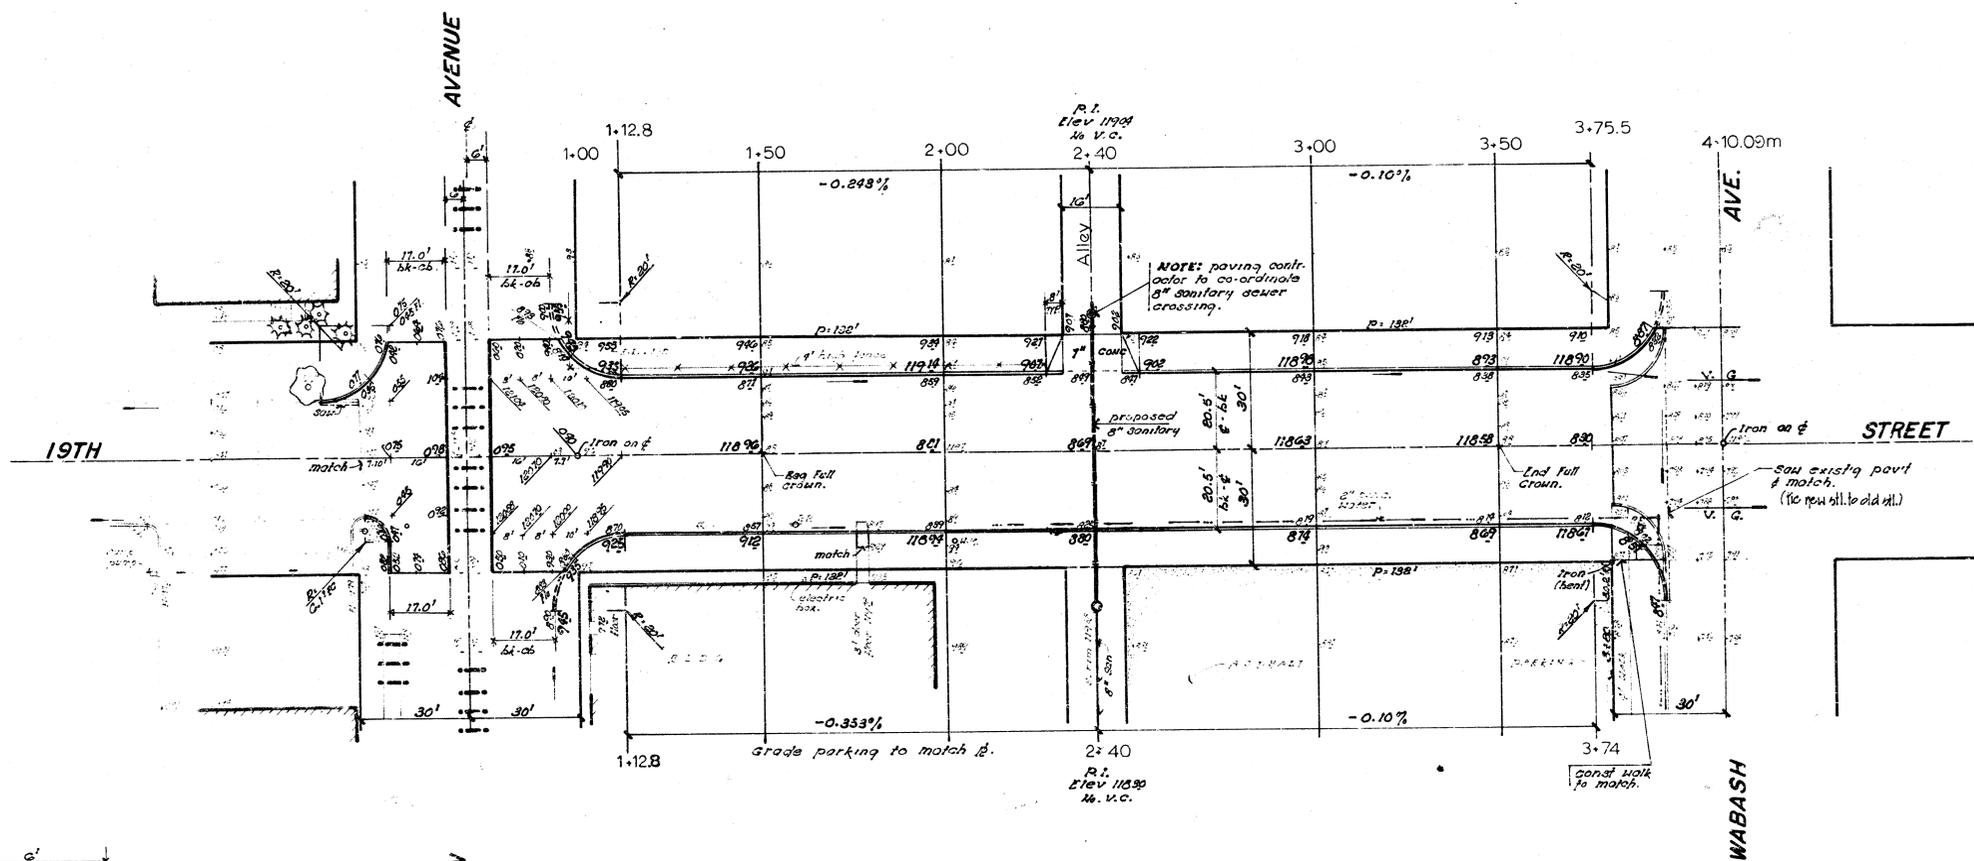

Survey New at CLK 250' above old line checked.

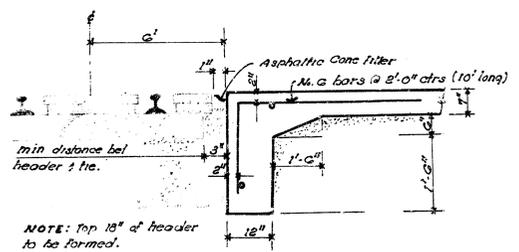

R. ROAD CROSSING DETAIL
- 1/4" Scale -

NOTE: Field Engineer to take ties to iron on 2'-50" 1100. Replace iron and install thimble in new part.

SUB-GRADE
TYPE OF SUBGRADE TREATMENT SHALL BE DETERMINED BY FIELD ENGINEER. SUBGRADE TREATMENT SHALL BE IN ACCORDANCE WITH CHART 100-101, SUBGRADE TREATMENT, OR ANY OTHER CHART IN THESE.

"Revised Jun. 1976"
(Dated as Alley Rel.)

"EARTH WORK"	
"PROPERTY"	"CITY"
Excavation 248.5 cu yds	Excavation 53.1 cu yds
110% 273.4 cu yds	110% 58.4 cu yds
	20.6 cu yds



19TH STREET
W.L. WASHINGTON To E.L. WABASH
(40"-7" Concrete Pavt w/ Int. Curb)
CITY of WICHITA, KANSAS
R.W. LINN CITY ENGINEER
Date Apr 1976 Proj No. WMKB533430

FILMED FROM THE BEST AVAILABLE COPY.....