



Plan No. 3332 S. Sycamore  
 26-2-30 A.C.


Prop. 4835  
 11/2 484  
 12/1 537A  
 City 0

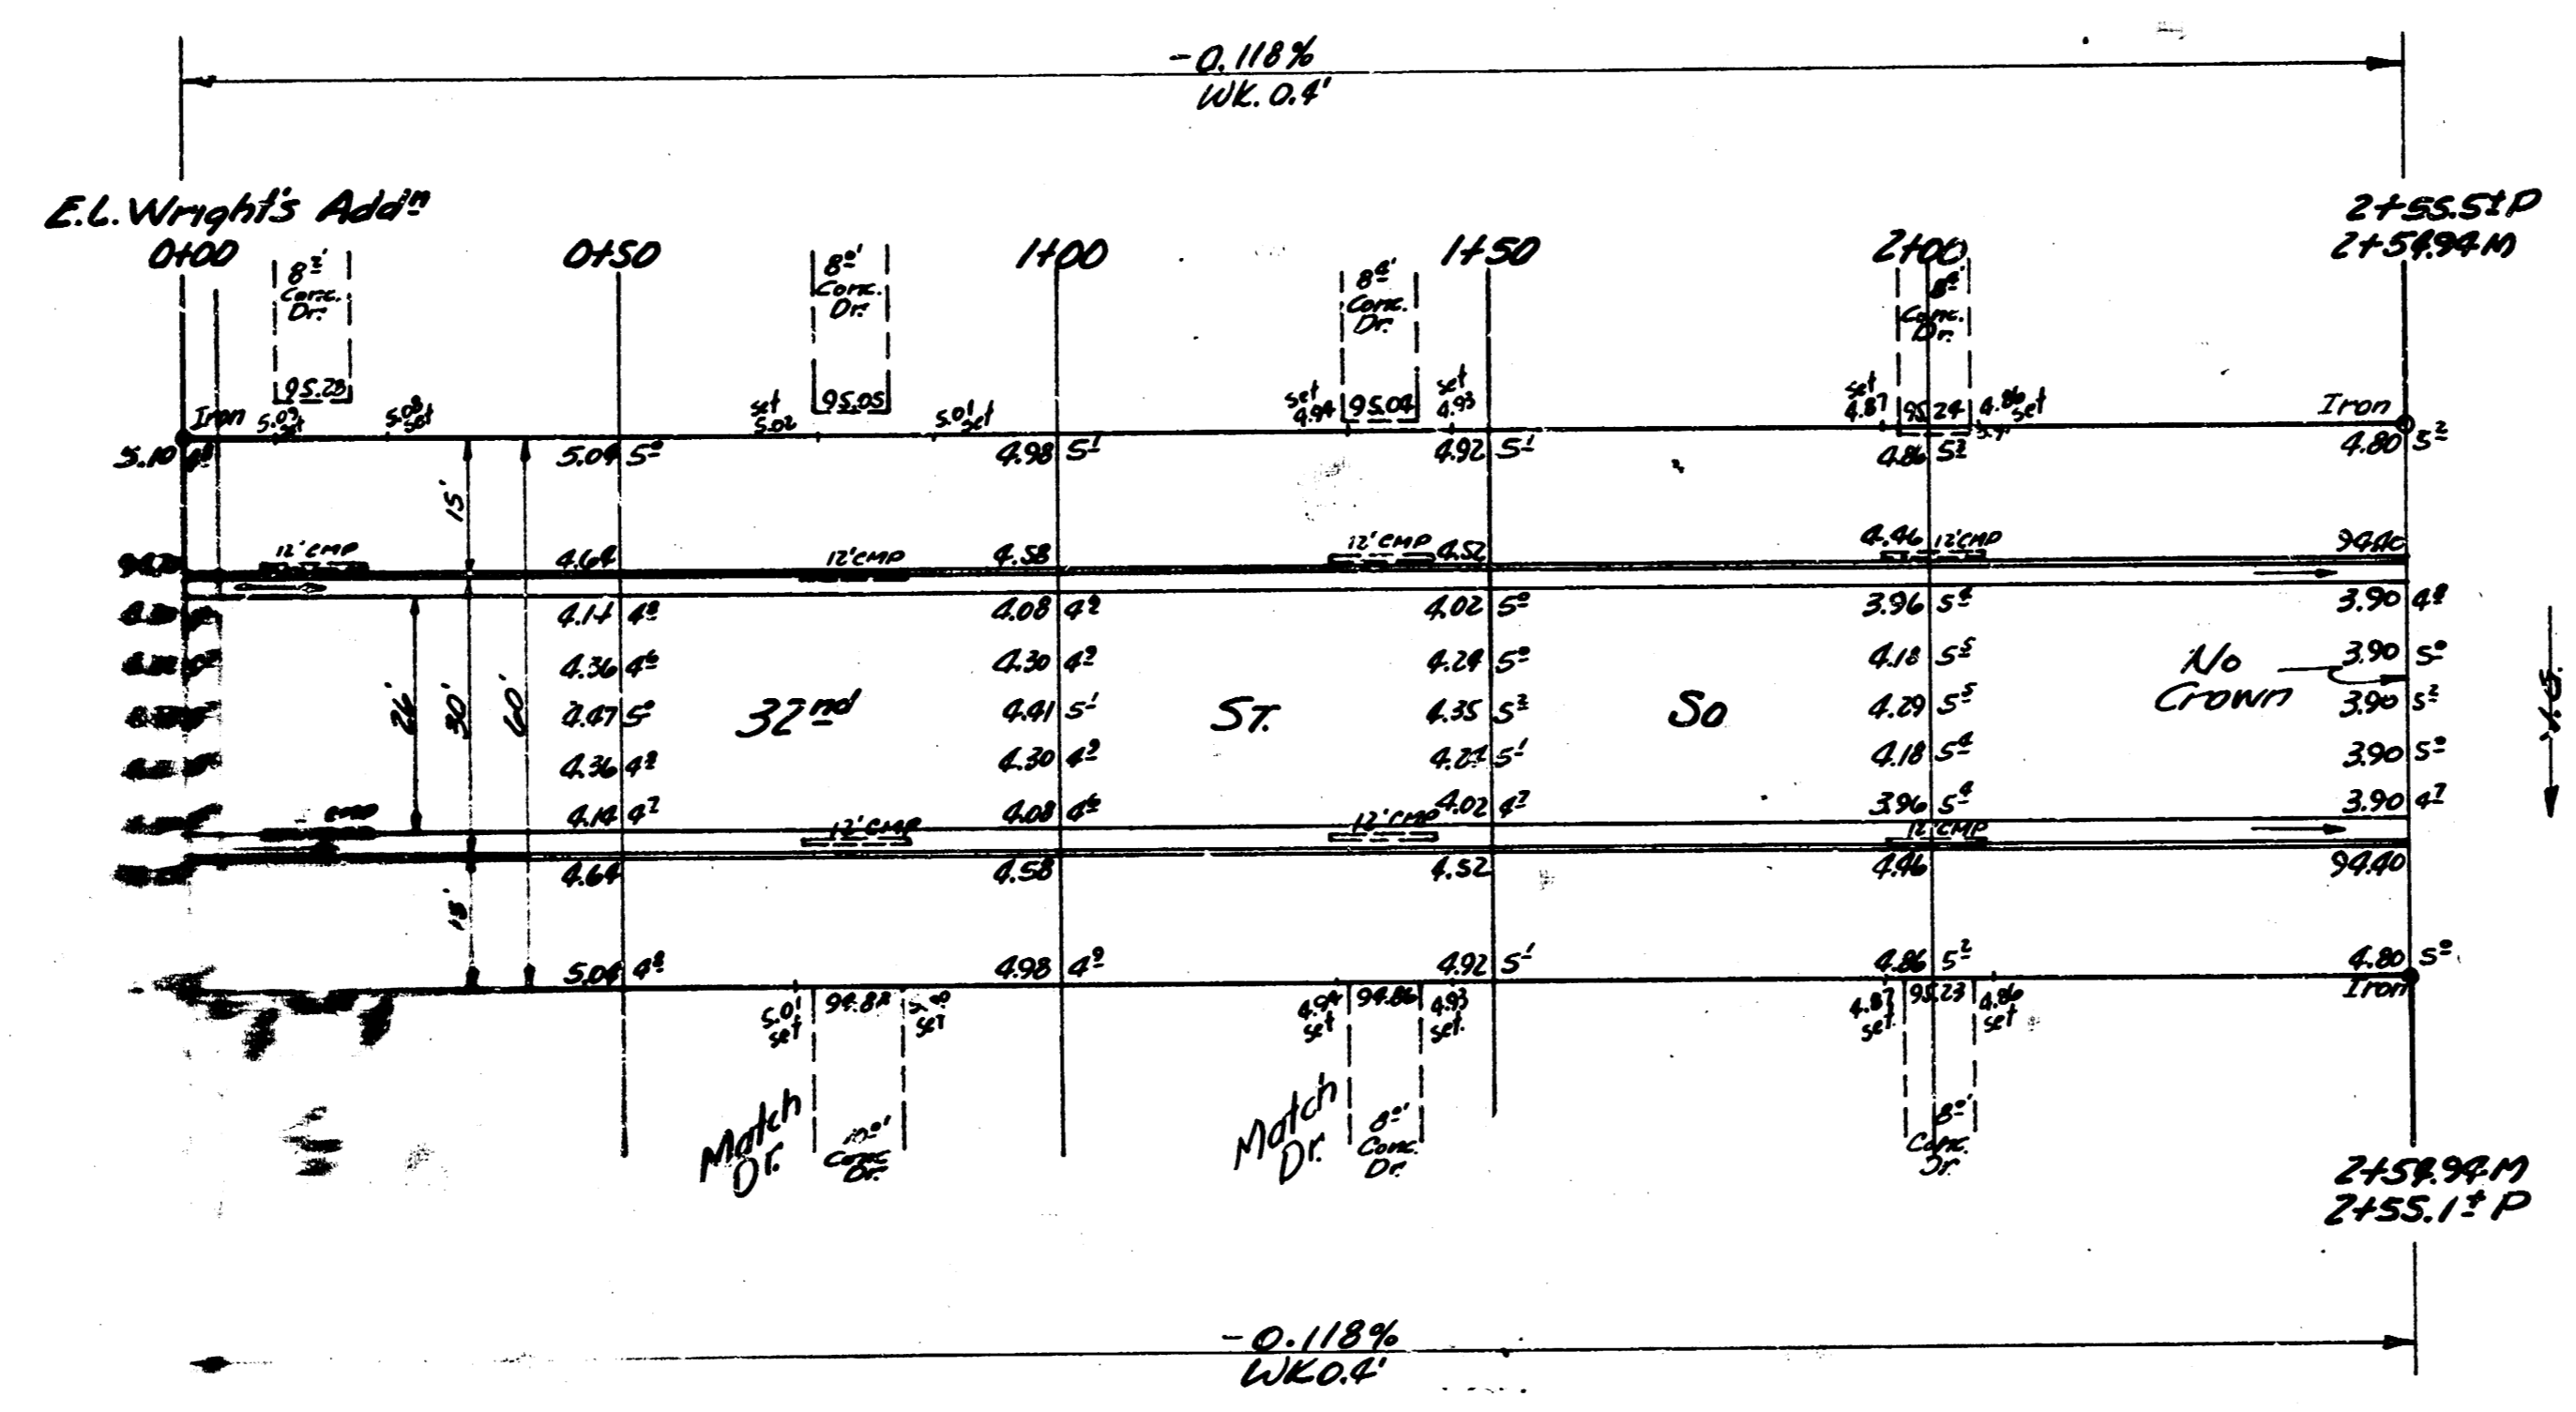

SYCAMORE AVE.  
(Now Exchange)

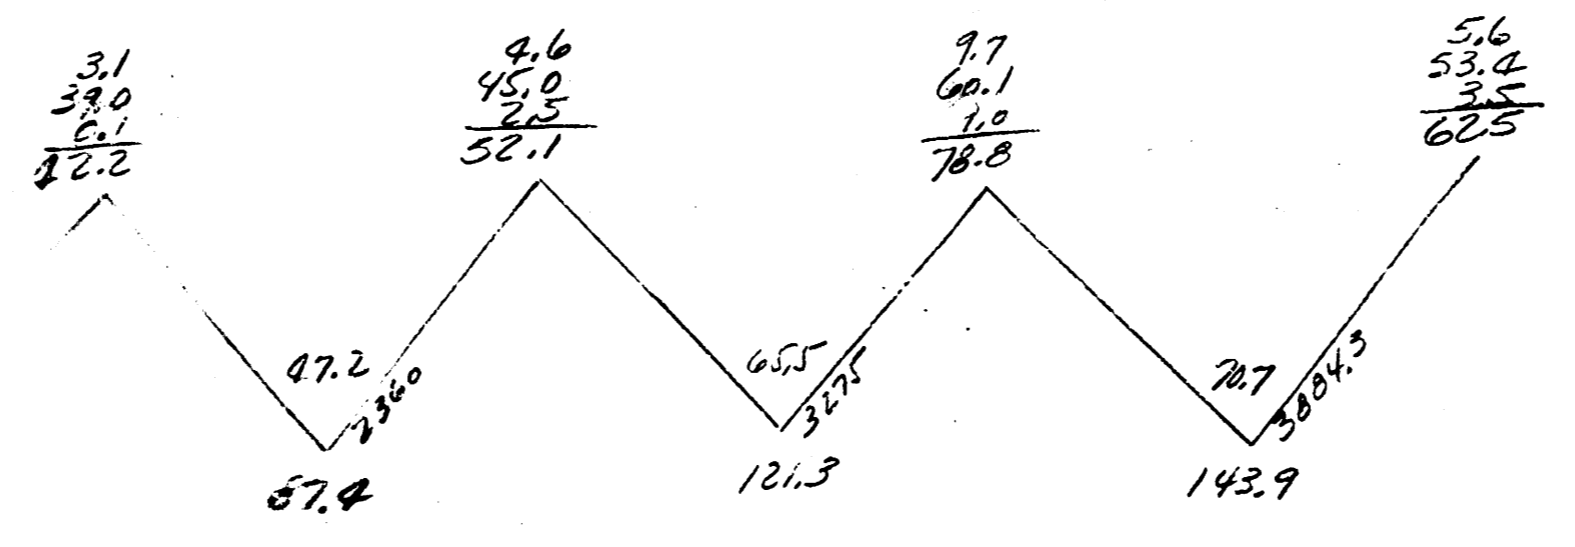

NOTE: All entrance pipes will be disposed of in accordance with City dirt checker.

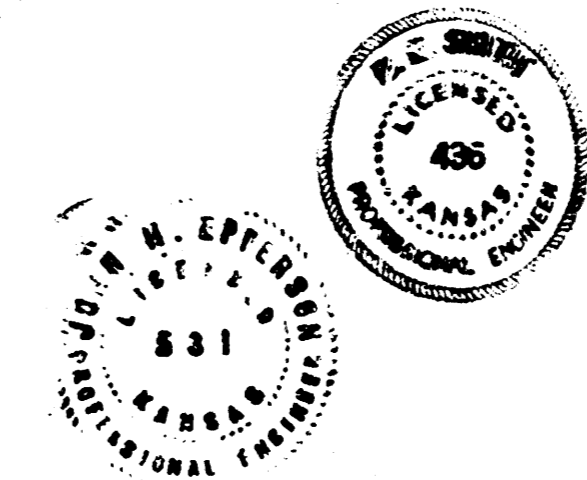

32<sup>nd</sup> St. So.  
 E.L. Wright's Addn To W.L. Sycamore  
 (Now Exchange)  
 26-2-30 A.C.  
 CITY OF WICHITA, KANSAS  
 B.E. SMITH CITY ENGINEER  
 SEPT., 1956 Proj. No. C18-421