



29TH

STREET

E.L. MERIDIAN AVENUE TO E.L. AMIDON AVENUE.  
D.E. SMITH CITY ENGINEER  
PROJECT No. C19-5

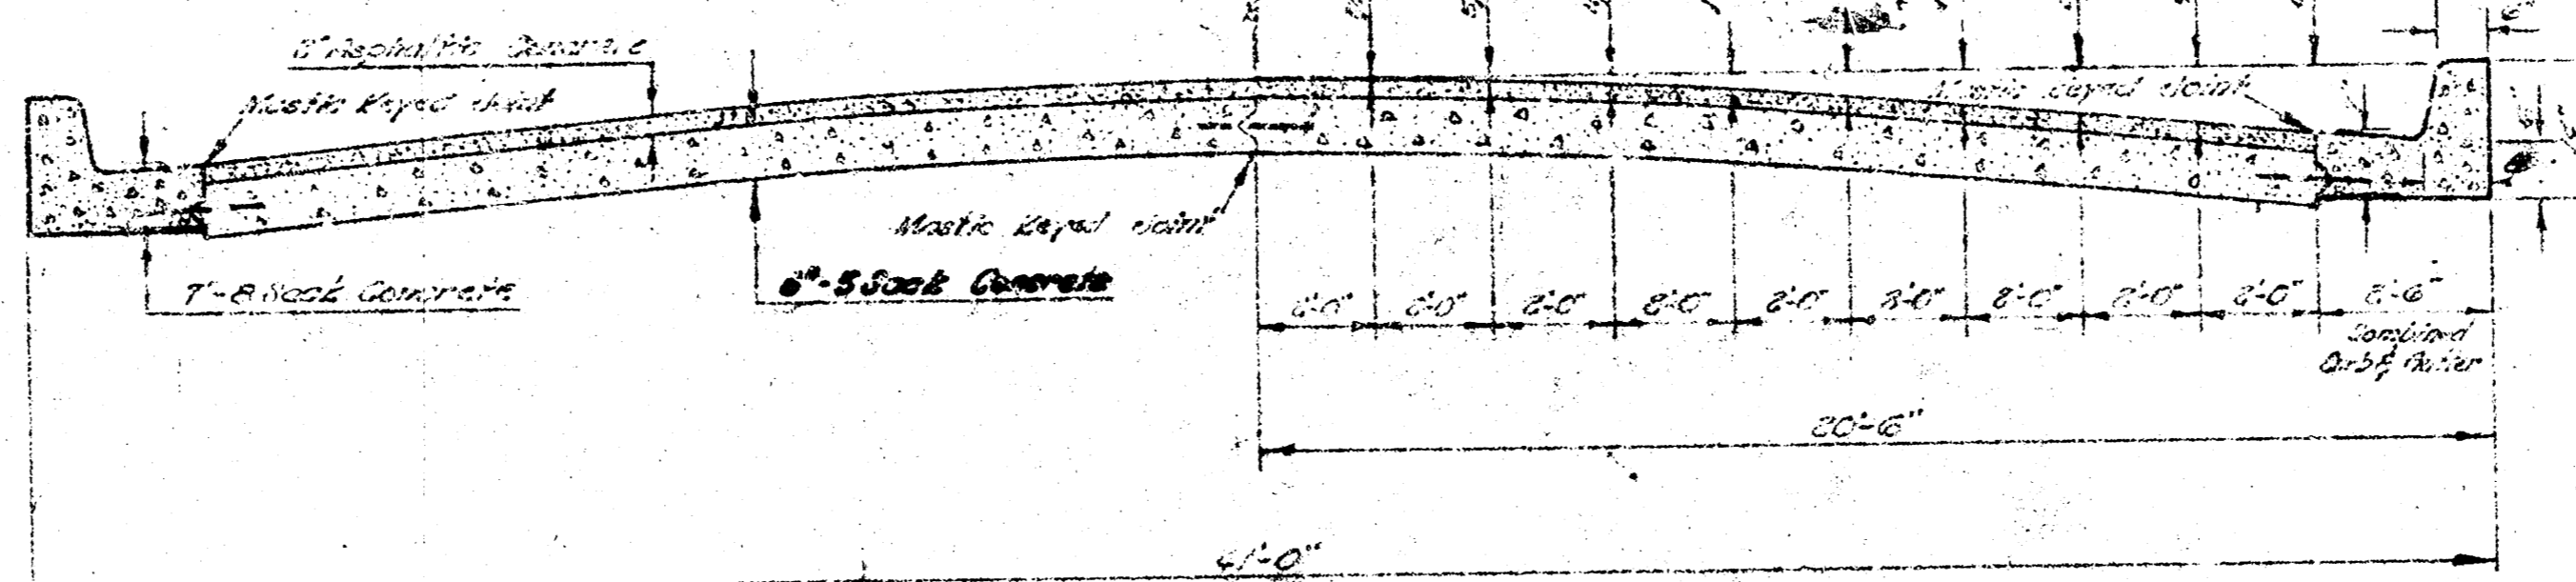

TYPICAL SECTION  
NOT TO SCALE

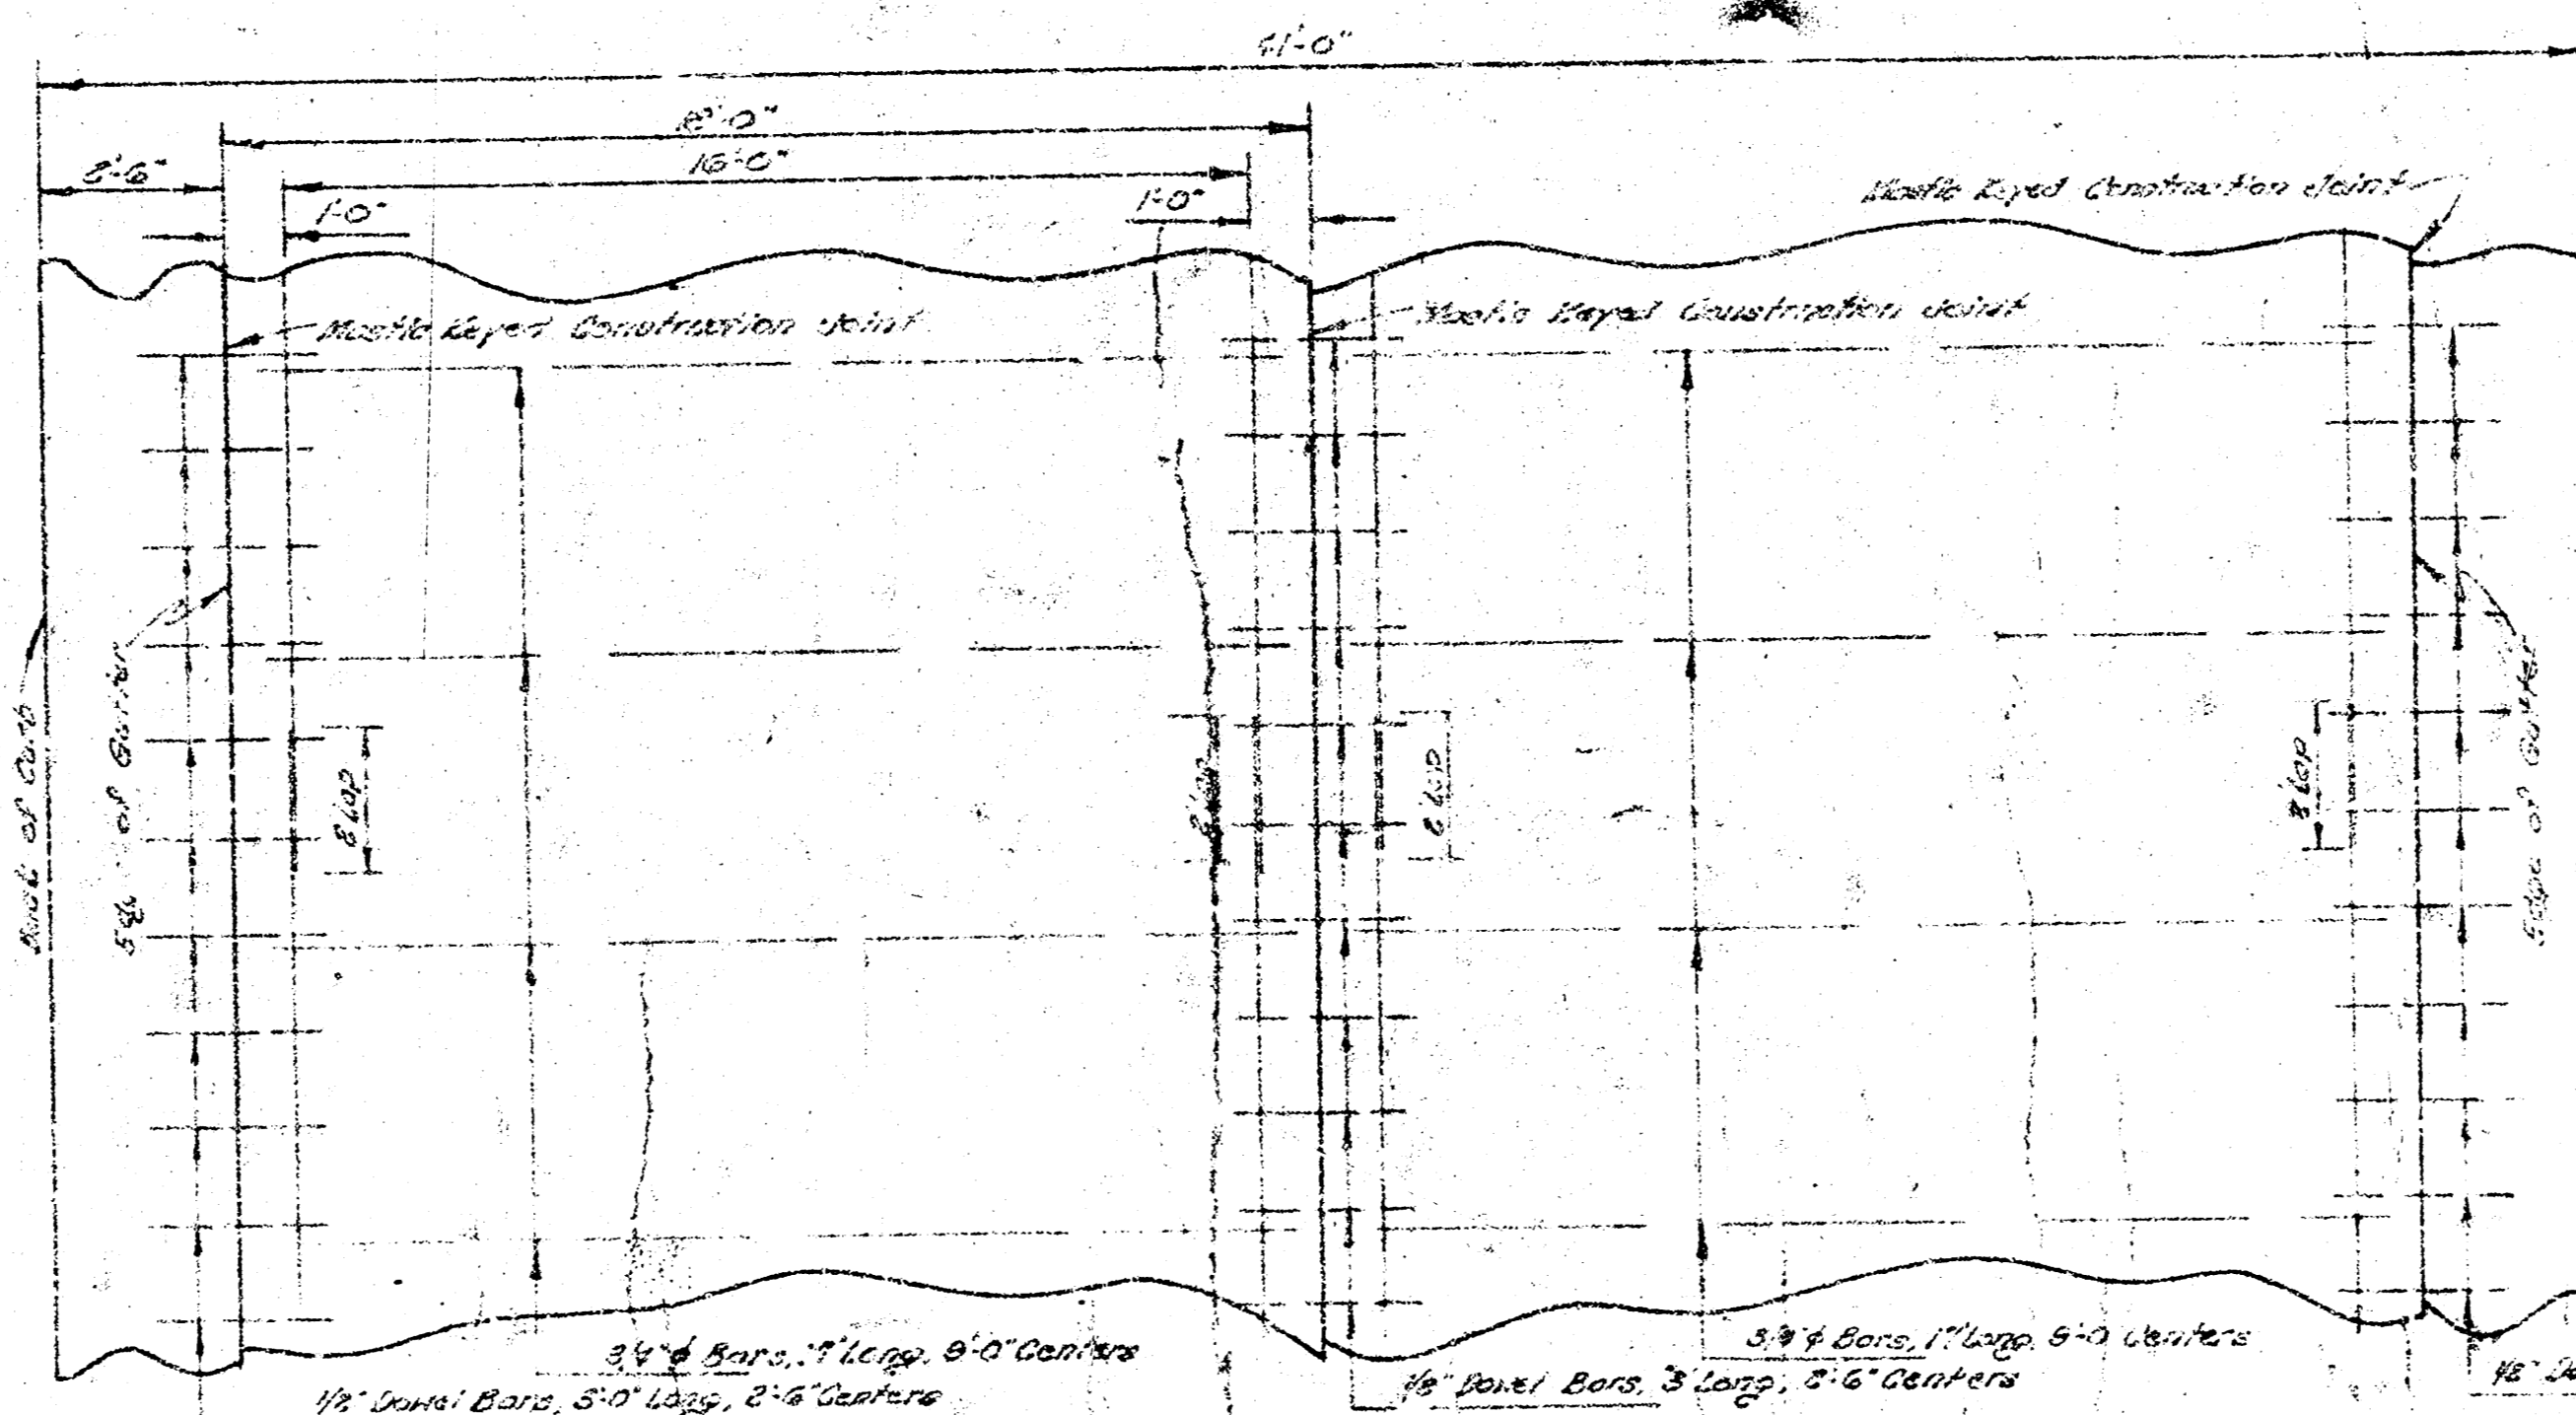

STEEL PATTERN  
USE 3/4" BARS EXCEPT WHERE NOTED  
NOT TO SCALE



1/10