



31ST ST. SO.
 E.L. GLENN TO E.L. SENECA
 PROJ. NO. CI5-243
 CI5-244

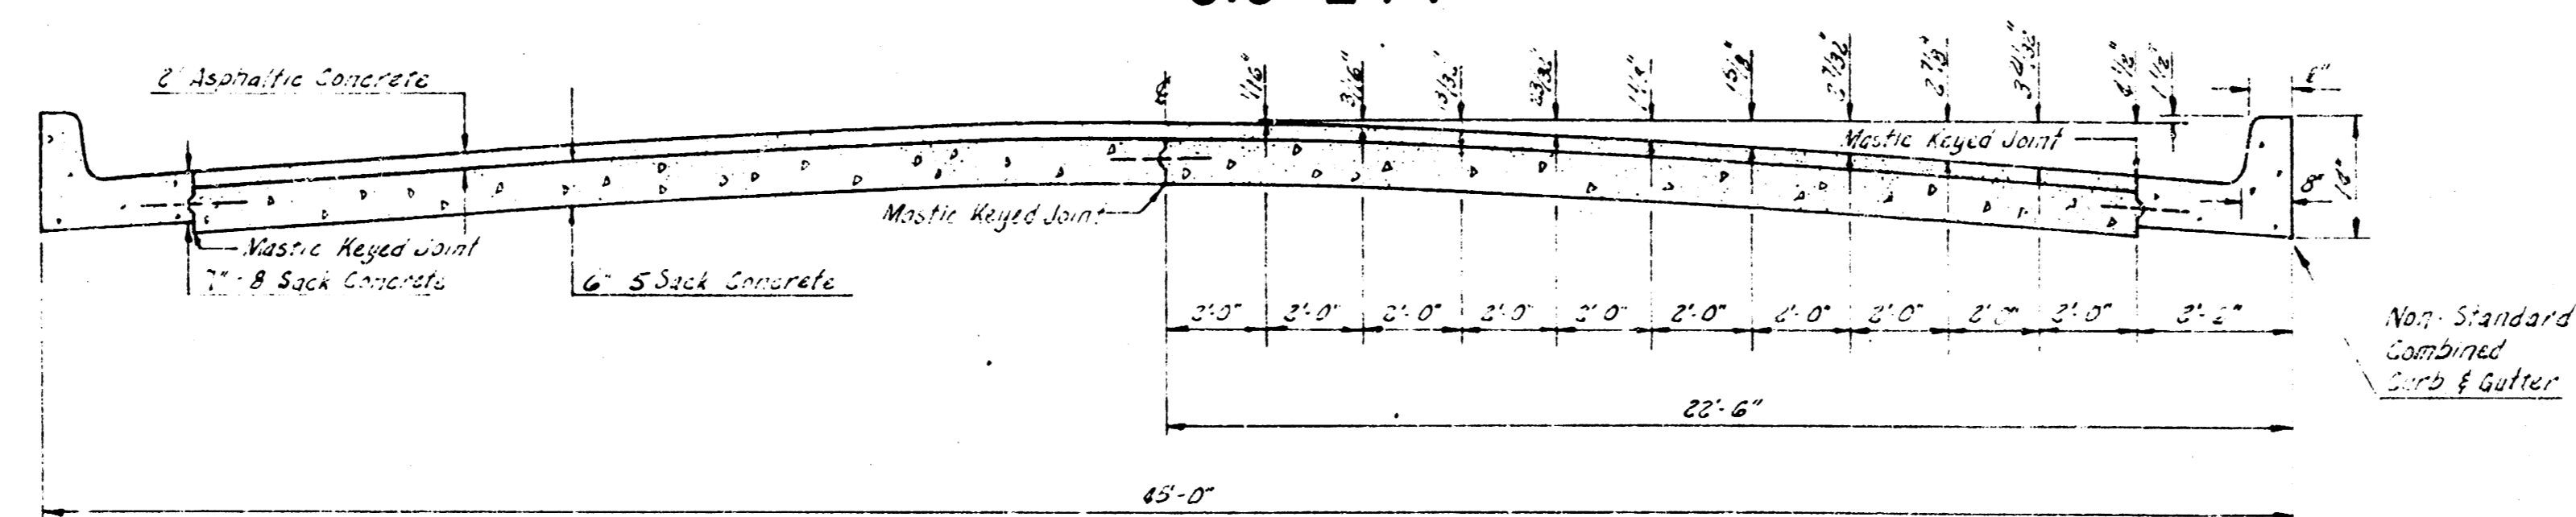

TYPICAL SECTION
 NOT TO SCALE

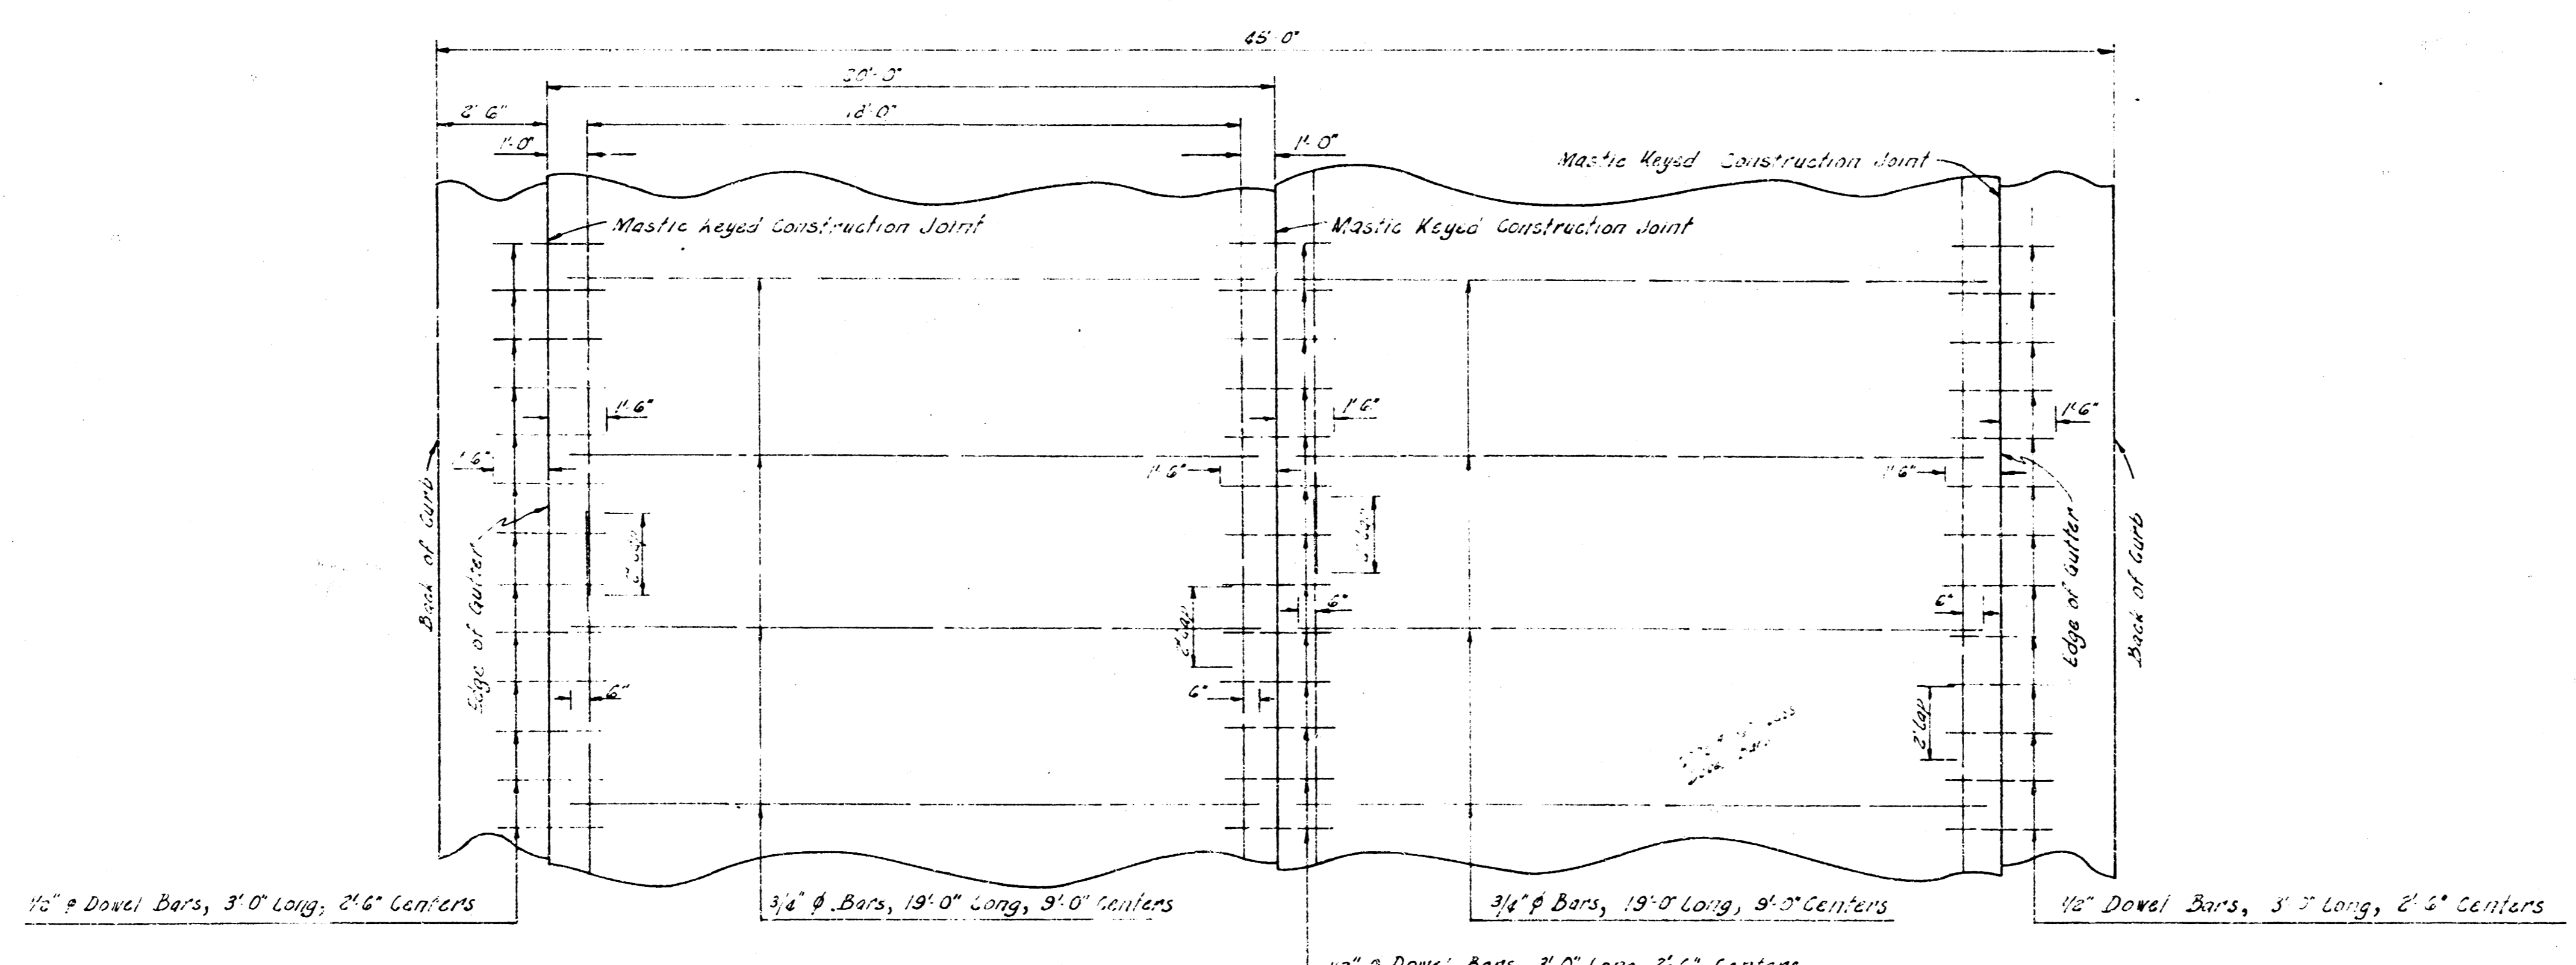

STEEL PATTERN
 NOT TO SCALE
 USE 3/4" O BARS EXCEPT WHERE NOTED

1/10

A. B. GLENN, INC.
 CIVIL ENGINEERS
 100 N. 3RD ST.
 ALBANY, N.Y. 12202



CRS
P. 1/10
1/10
20.1.10

