



BM 36.64 NE Cor. First Conc. Stop House N.W. Cor. Hiram f 33rd St S
 Stationing f Base Line E. Of Bonn

Checked
 E.C. Smith
 1/21/56

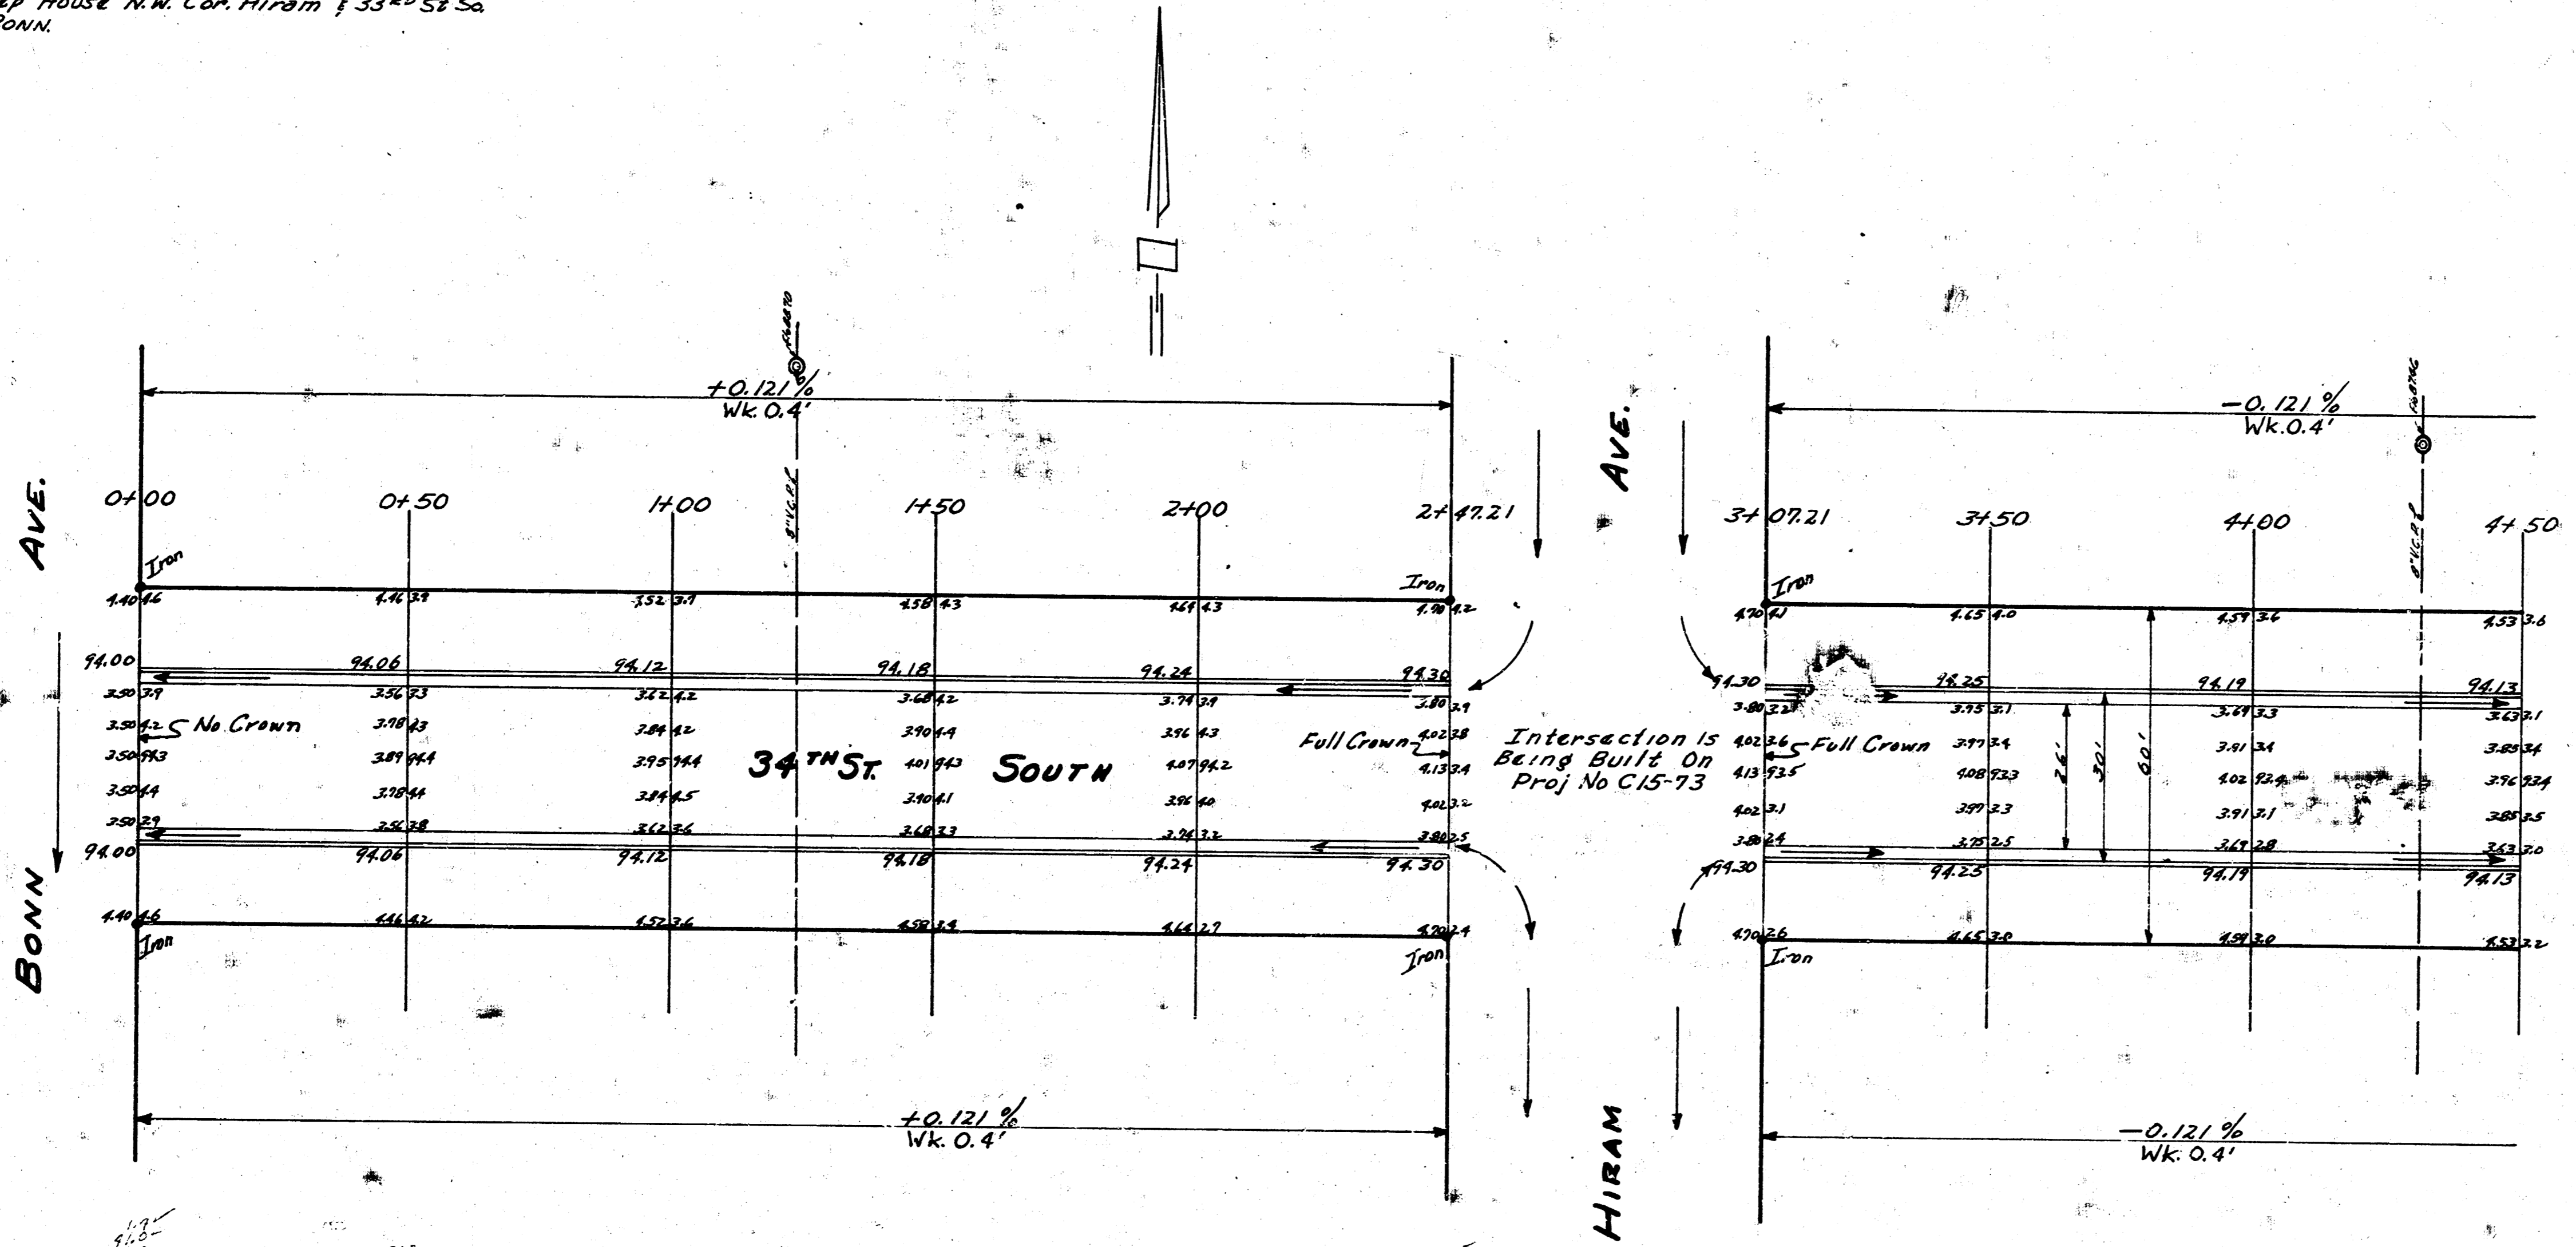


Intersection is Being Built On Proj No C15-73




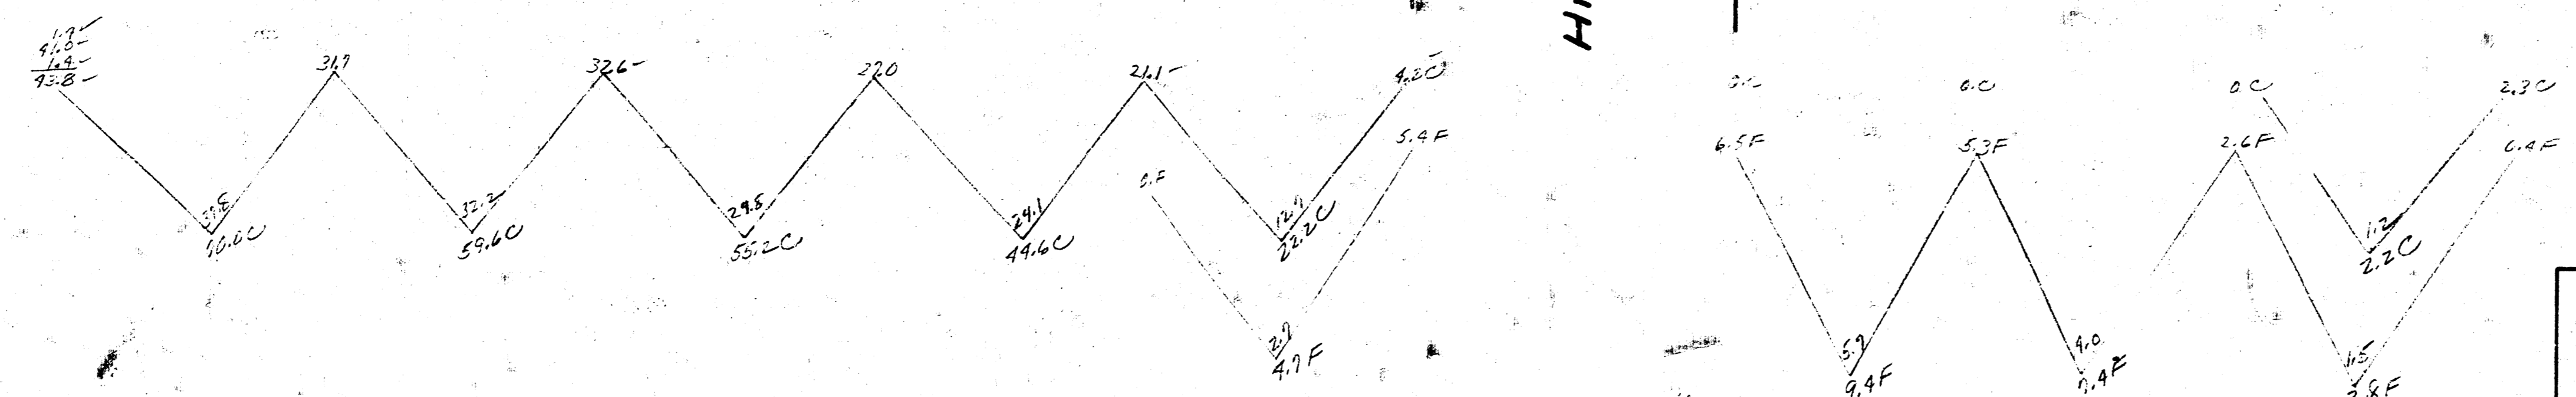


OUT PROPERTY
 450.7
 11% 4.81
 11.5.8 CUYDS CUT

FILL
 30.1
 1% 3.61
 32.1 CUYDS FILL

34th St. South
 E.L. BONN To W.L. GLENN
 26-2-30-AC
 CITY OF WICHITA KAN.
 B.E. SMITH CITY ENGINEER
 March 1956 Proj. No C15-81

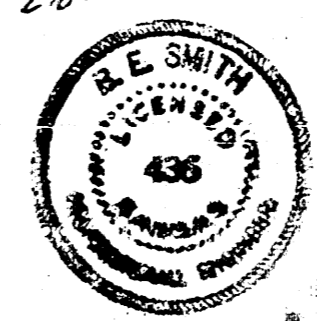

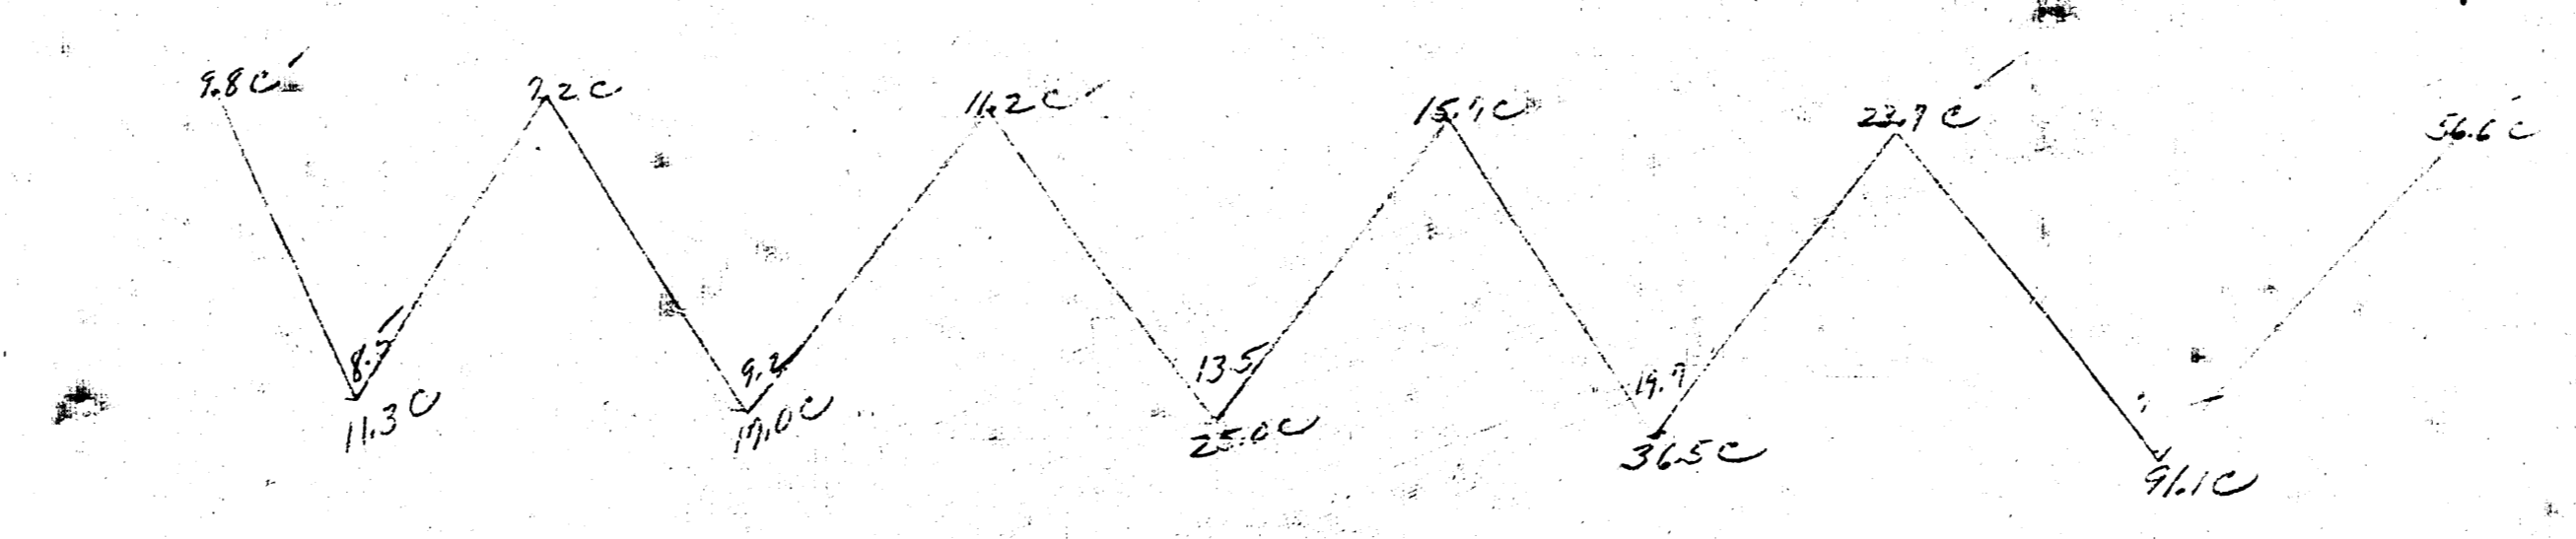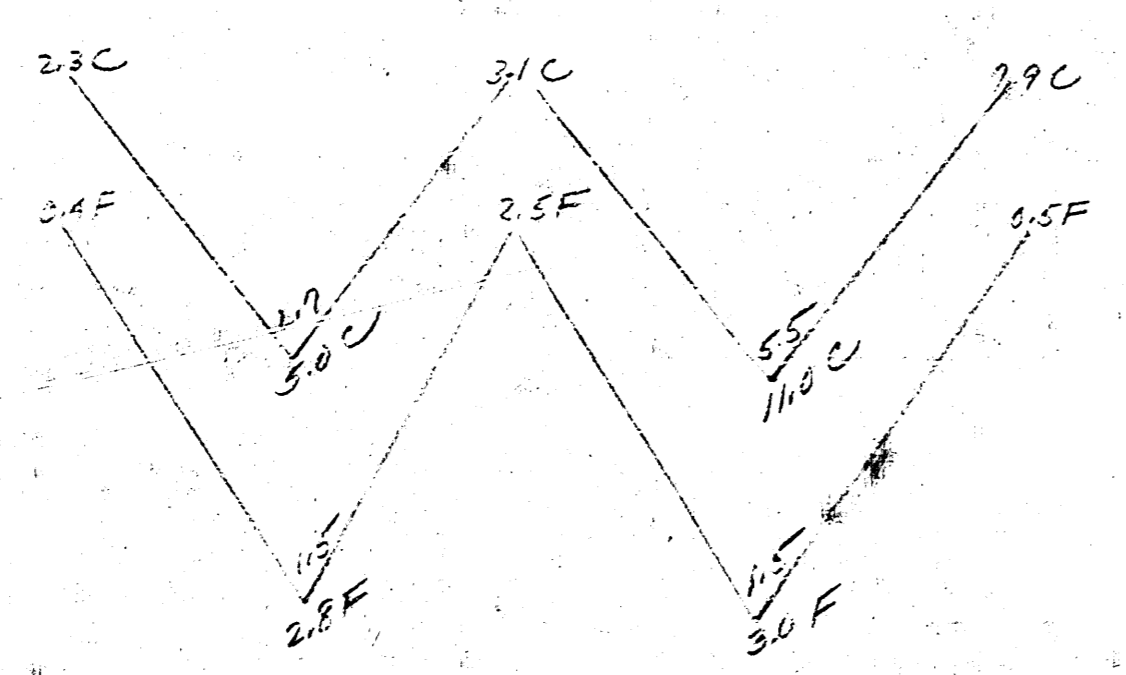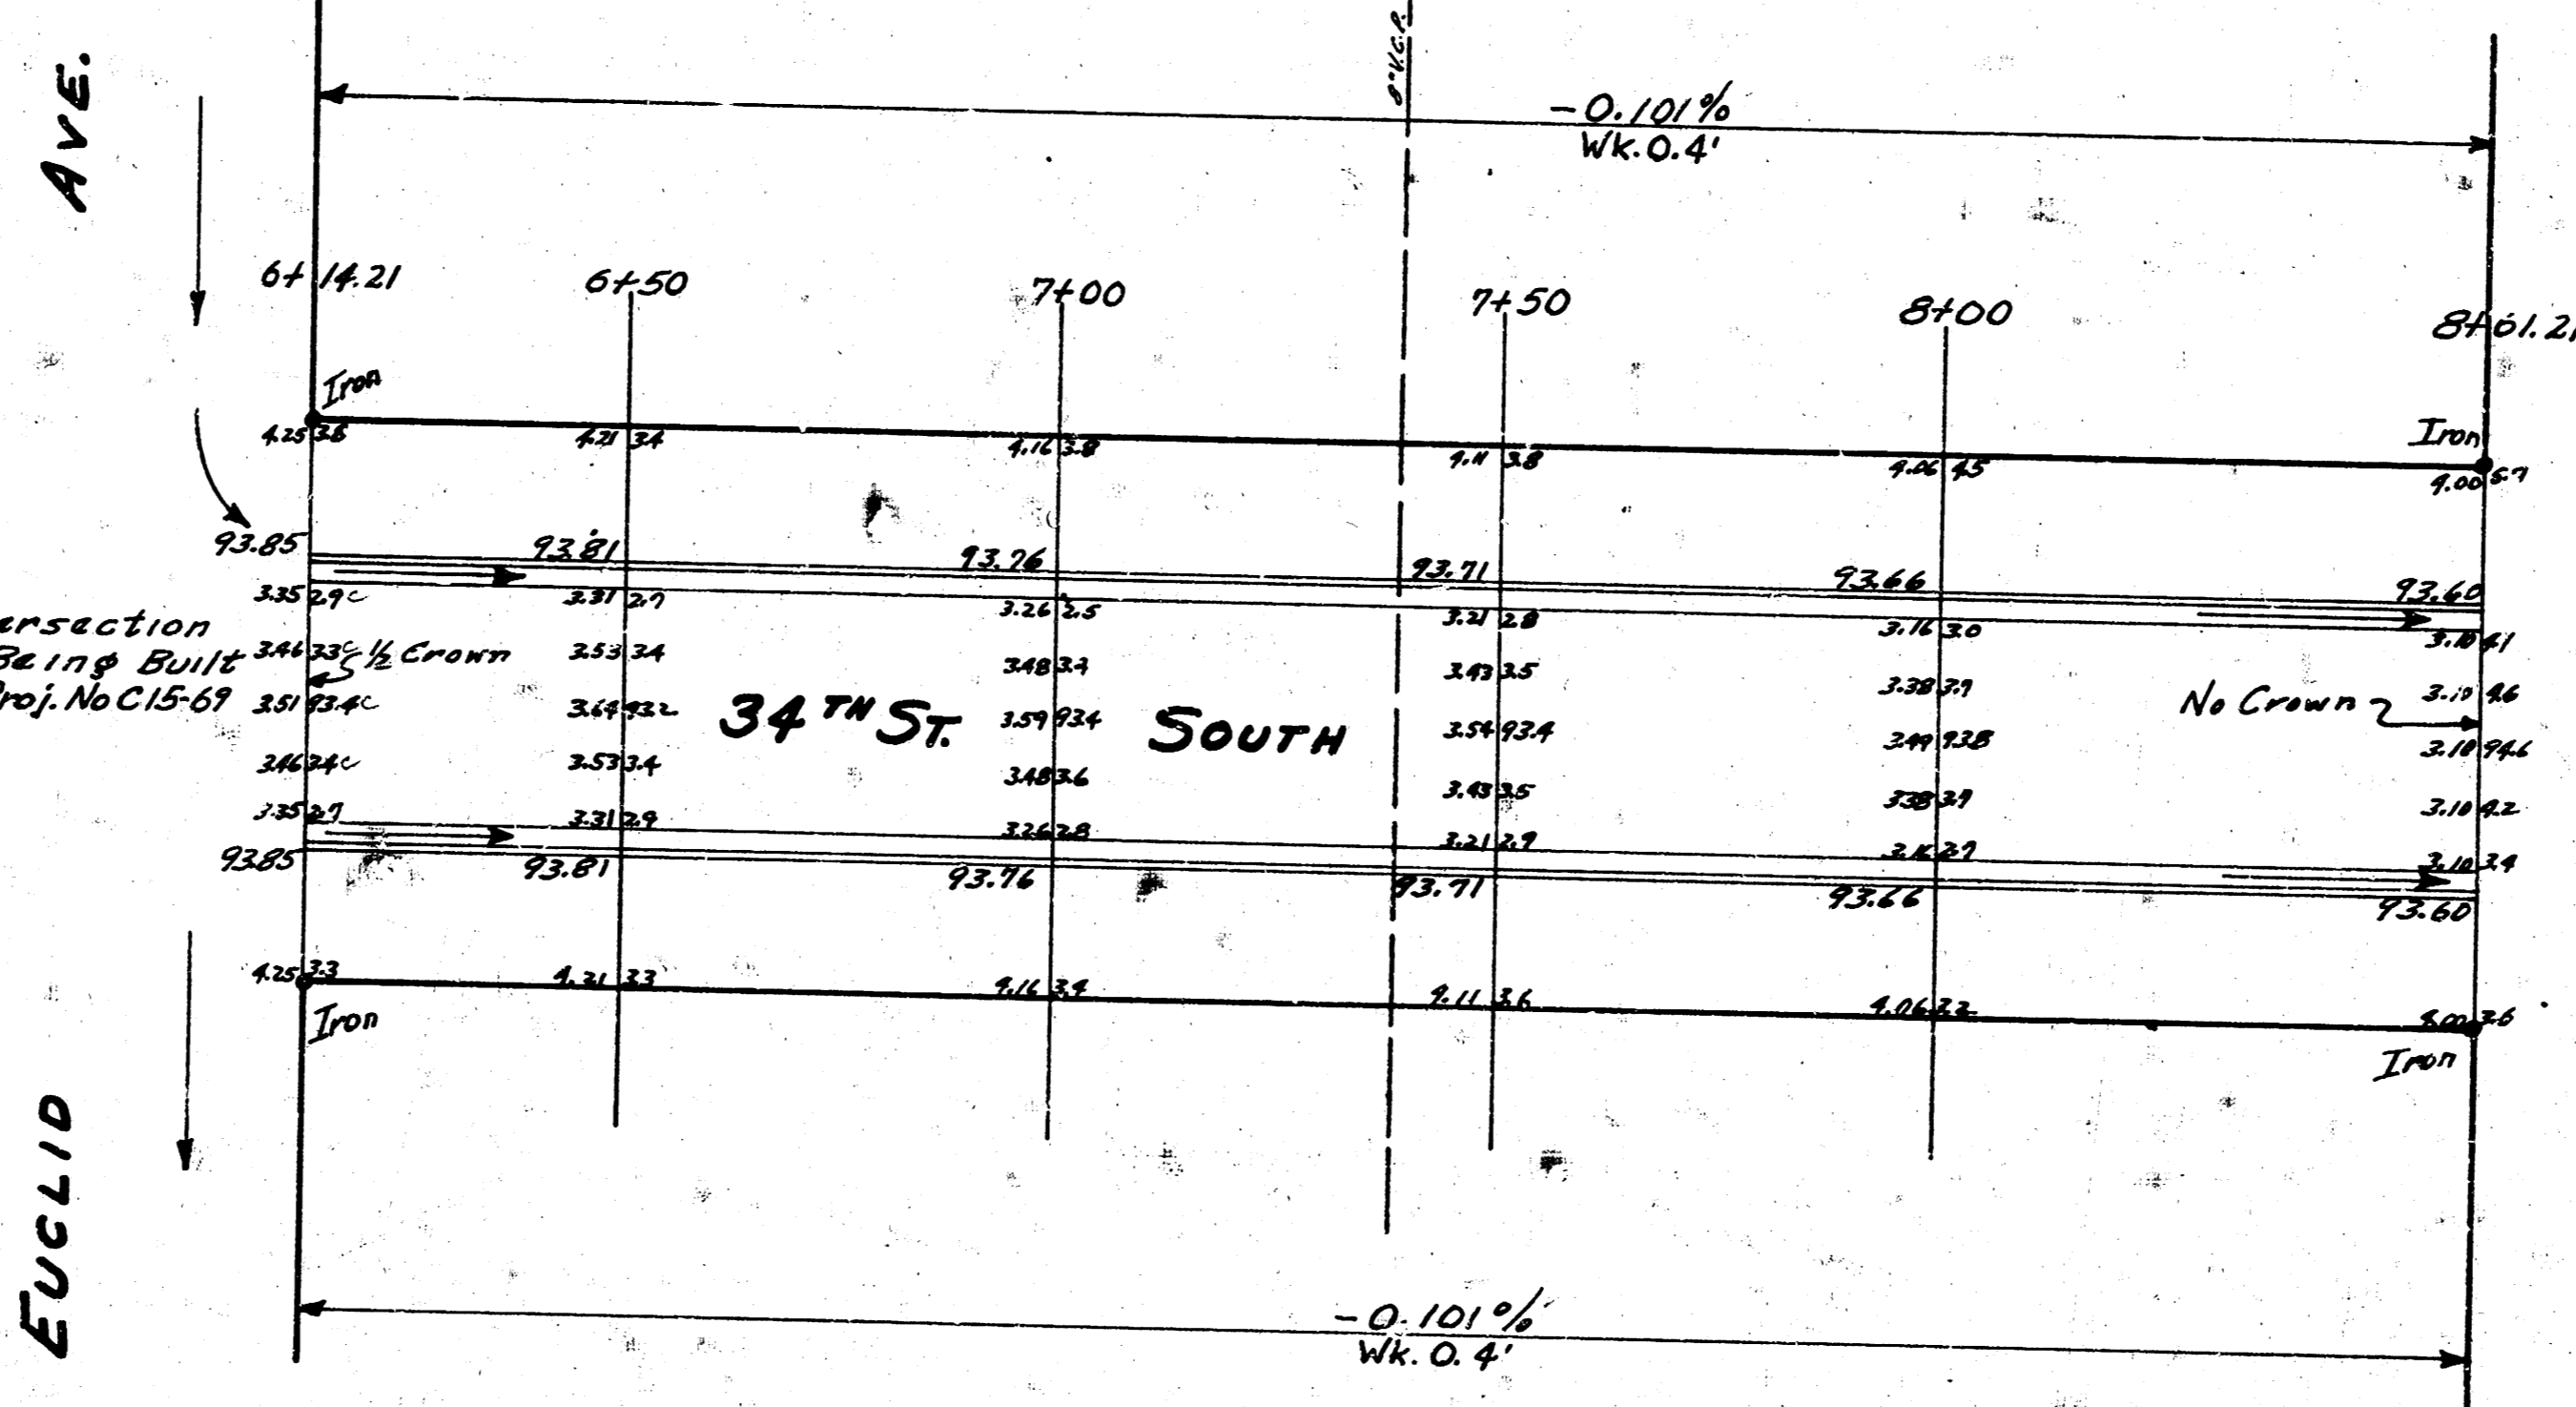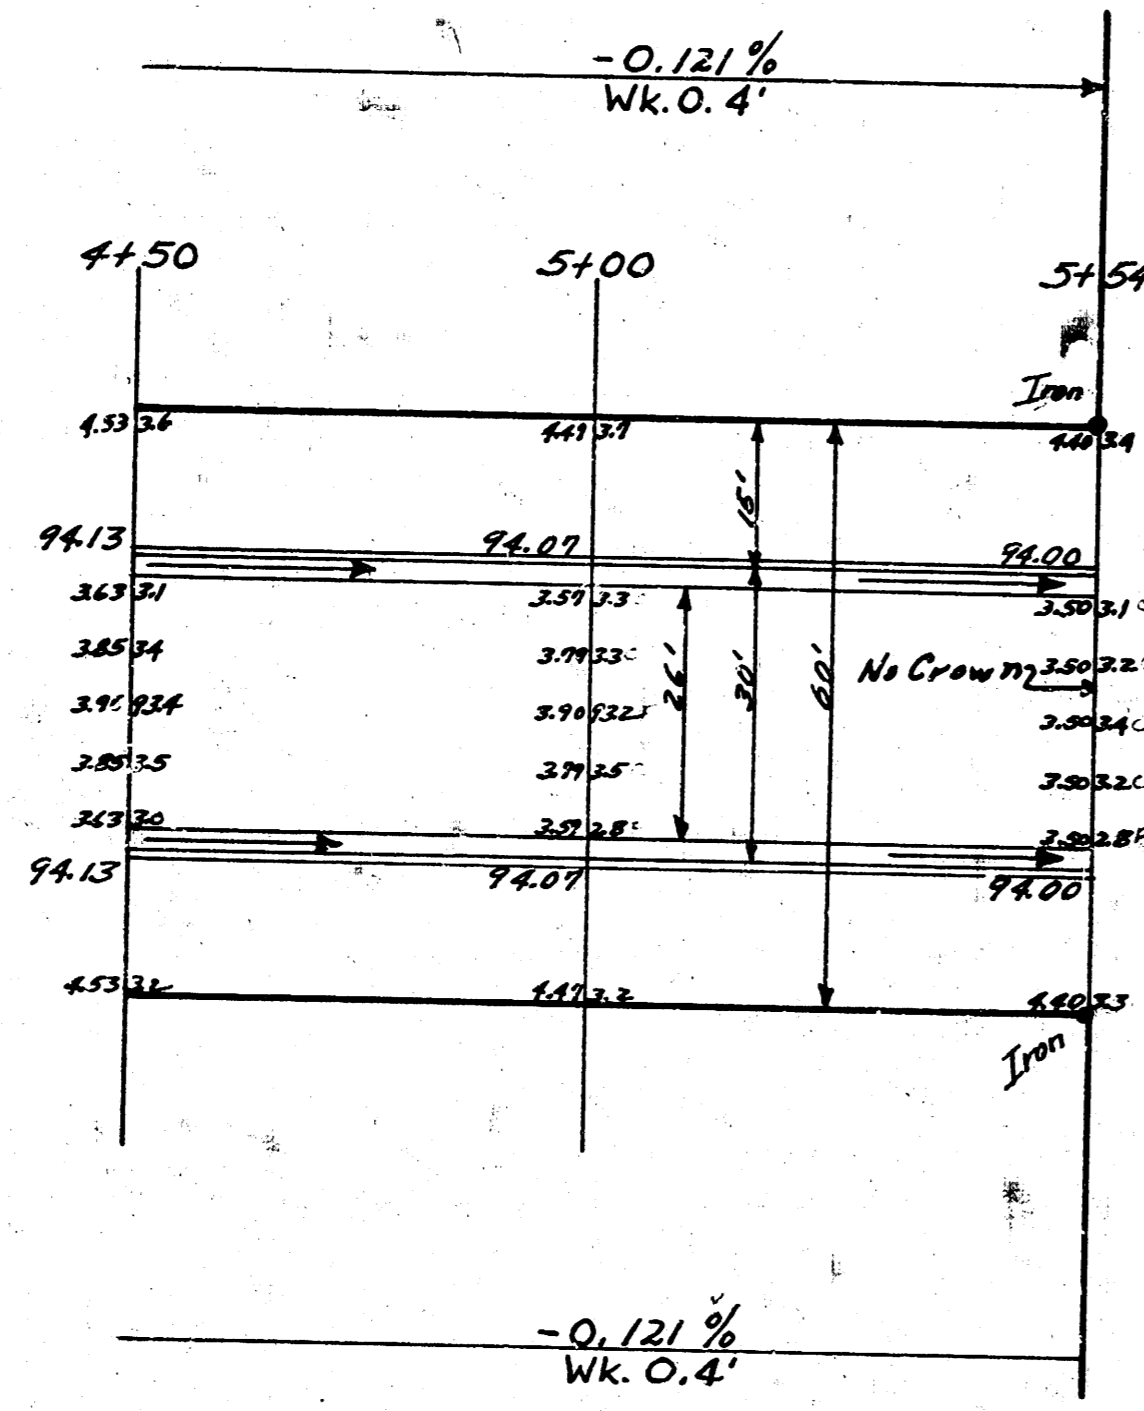

34TH ST SOUTH
E.L. BONN TO W.L. GLENN