

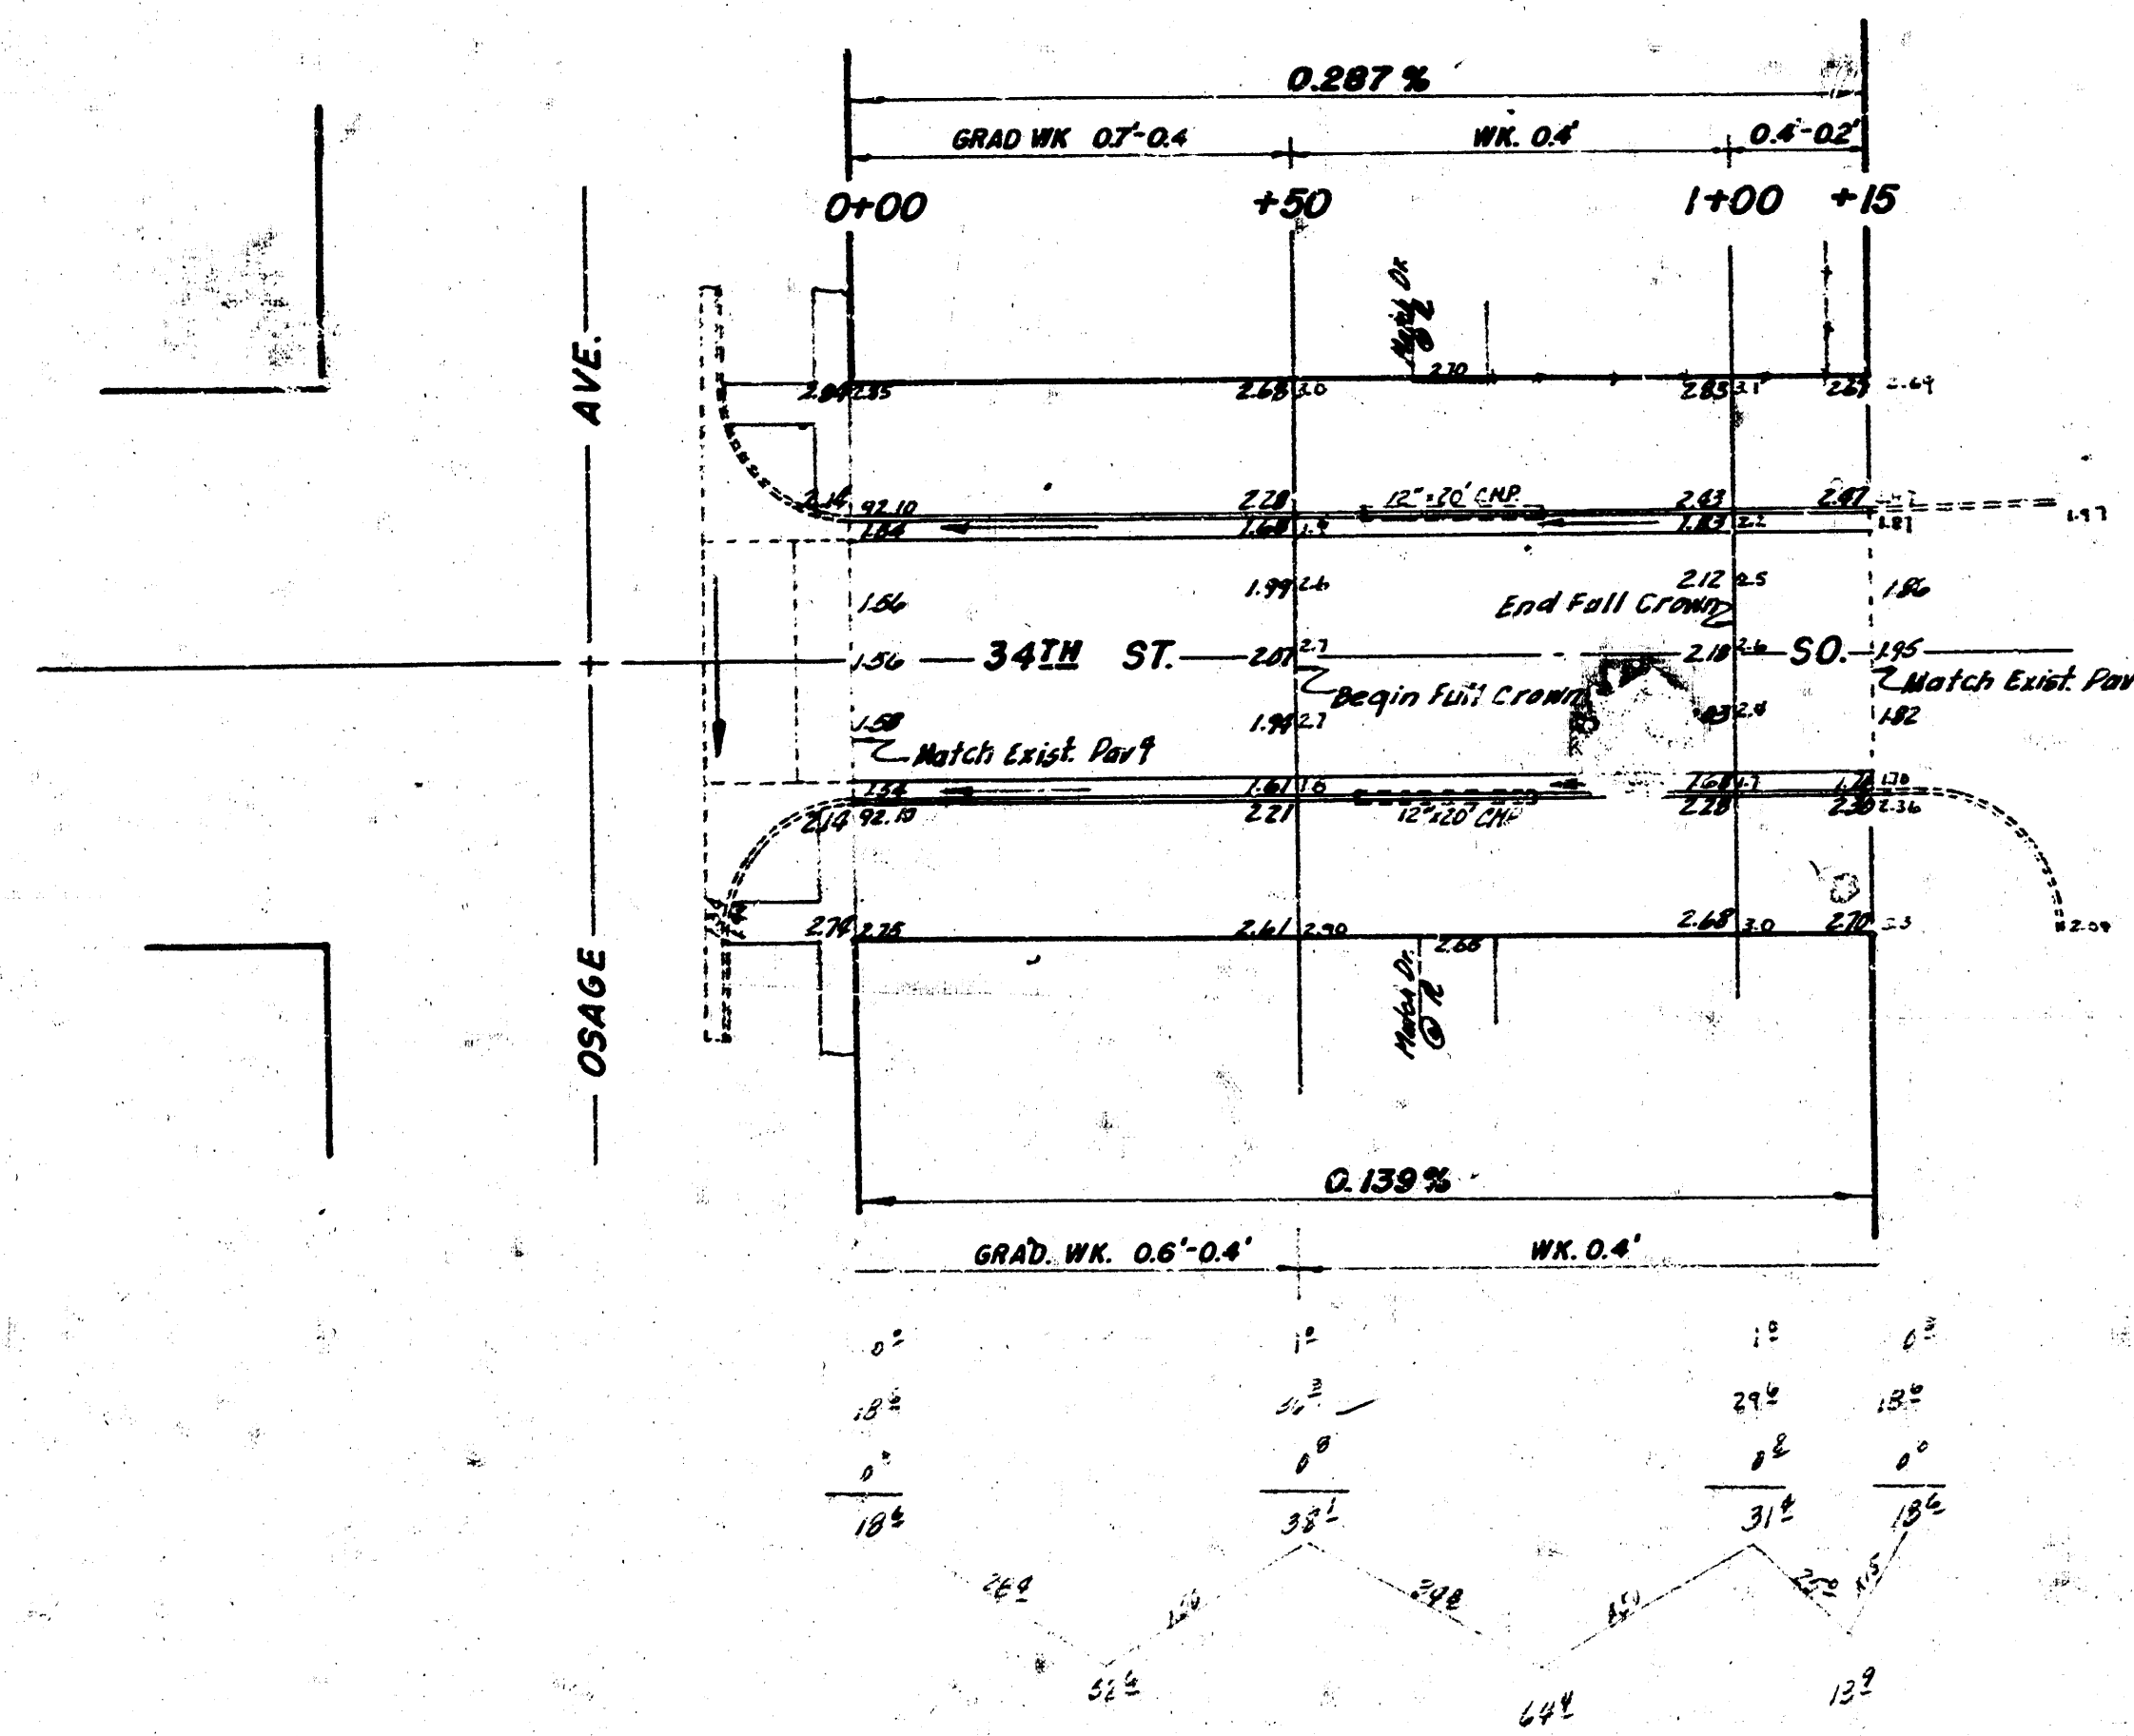


1. Survey done by B. E. Smith
 2. City Engineer
 3. Date May 1960

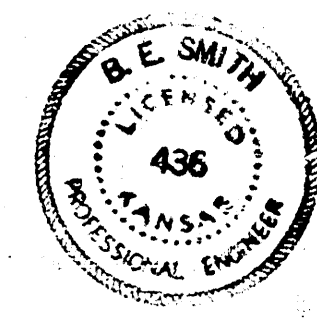

EARTHWORK QUANTITIES

PROPOSED	
EXCAVATION	150.5
+ 10% FILL	15.5
TOTAL	144.5 C.Y.

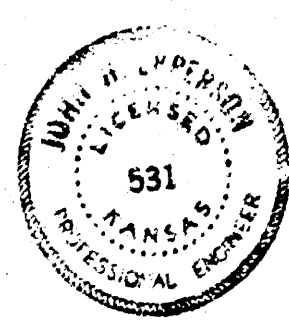

34TH STREET SQ.
 EL OSAGE - EL LOT / BLK II BRENTWOOD ADDN.
26'-2'-30' A. C.
 CITY OF WICHITA, KANSAS
 B. E. SMITH CITY ENGINEER
 DATE: May 1960, PROJ. NO. G19-179