
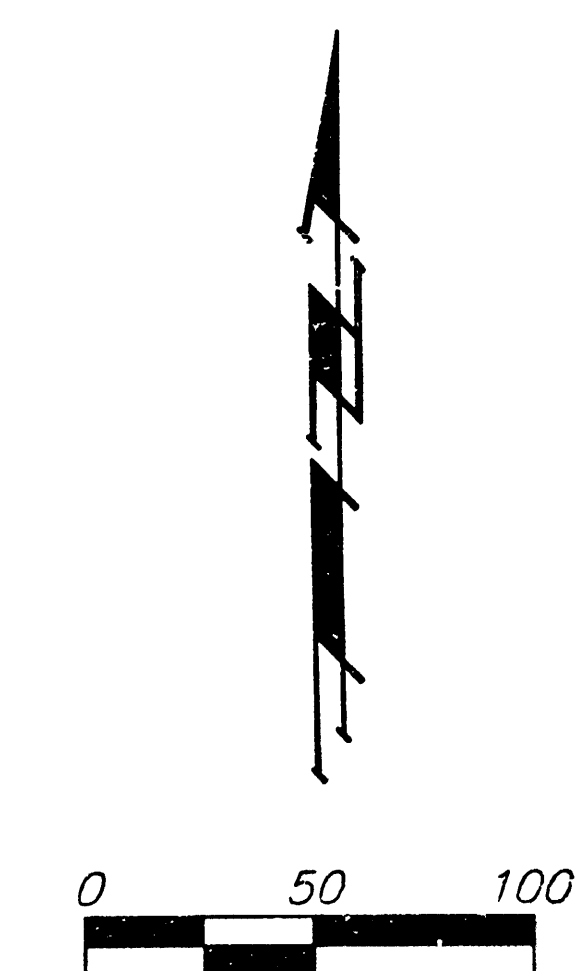
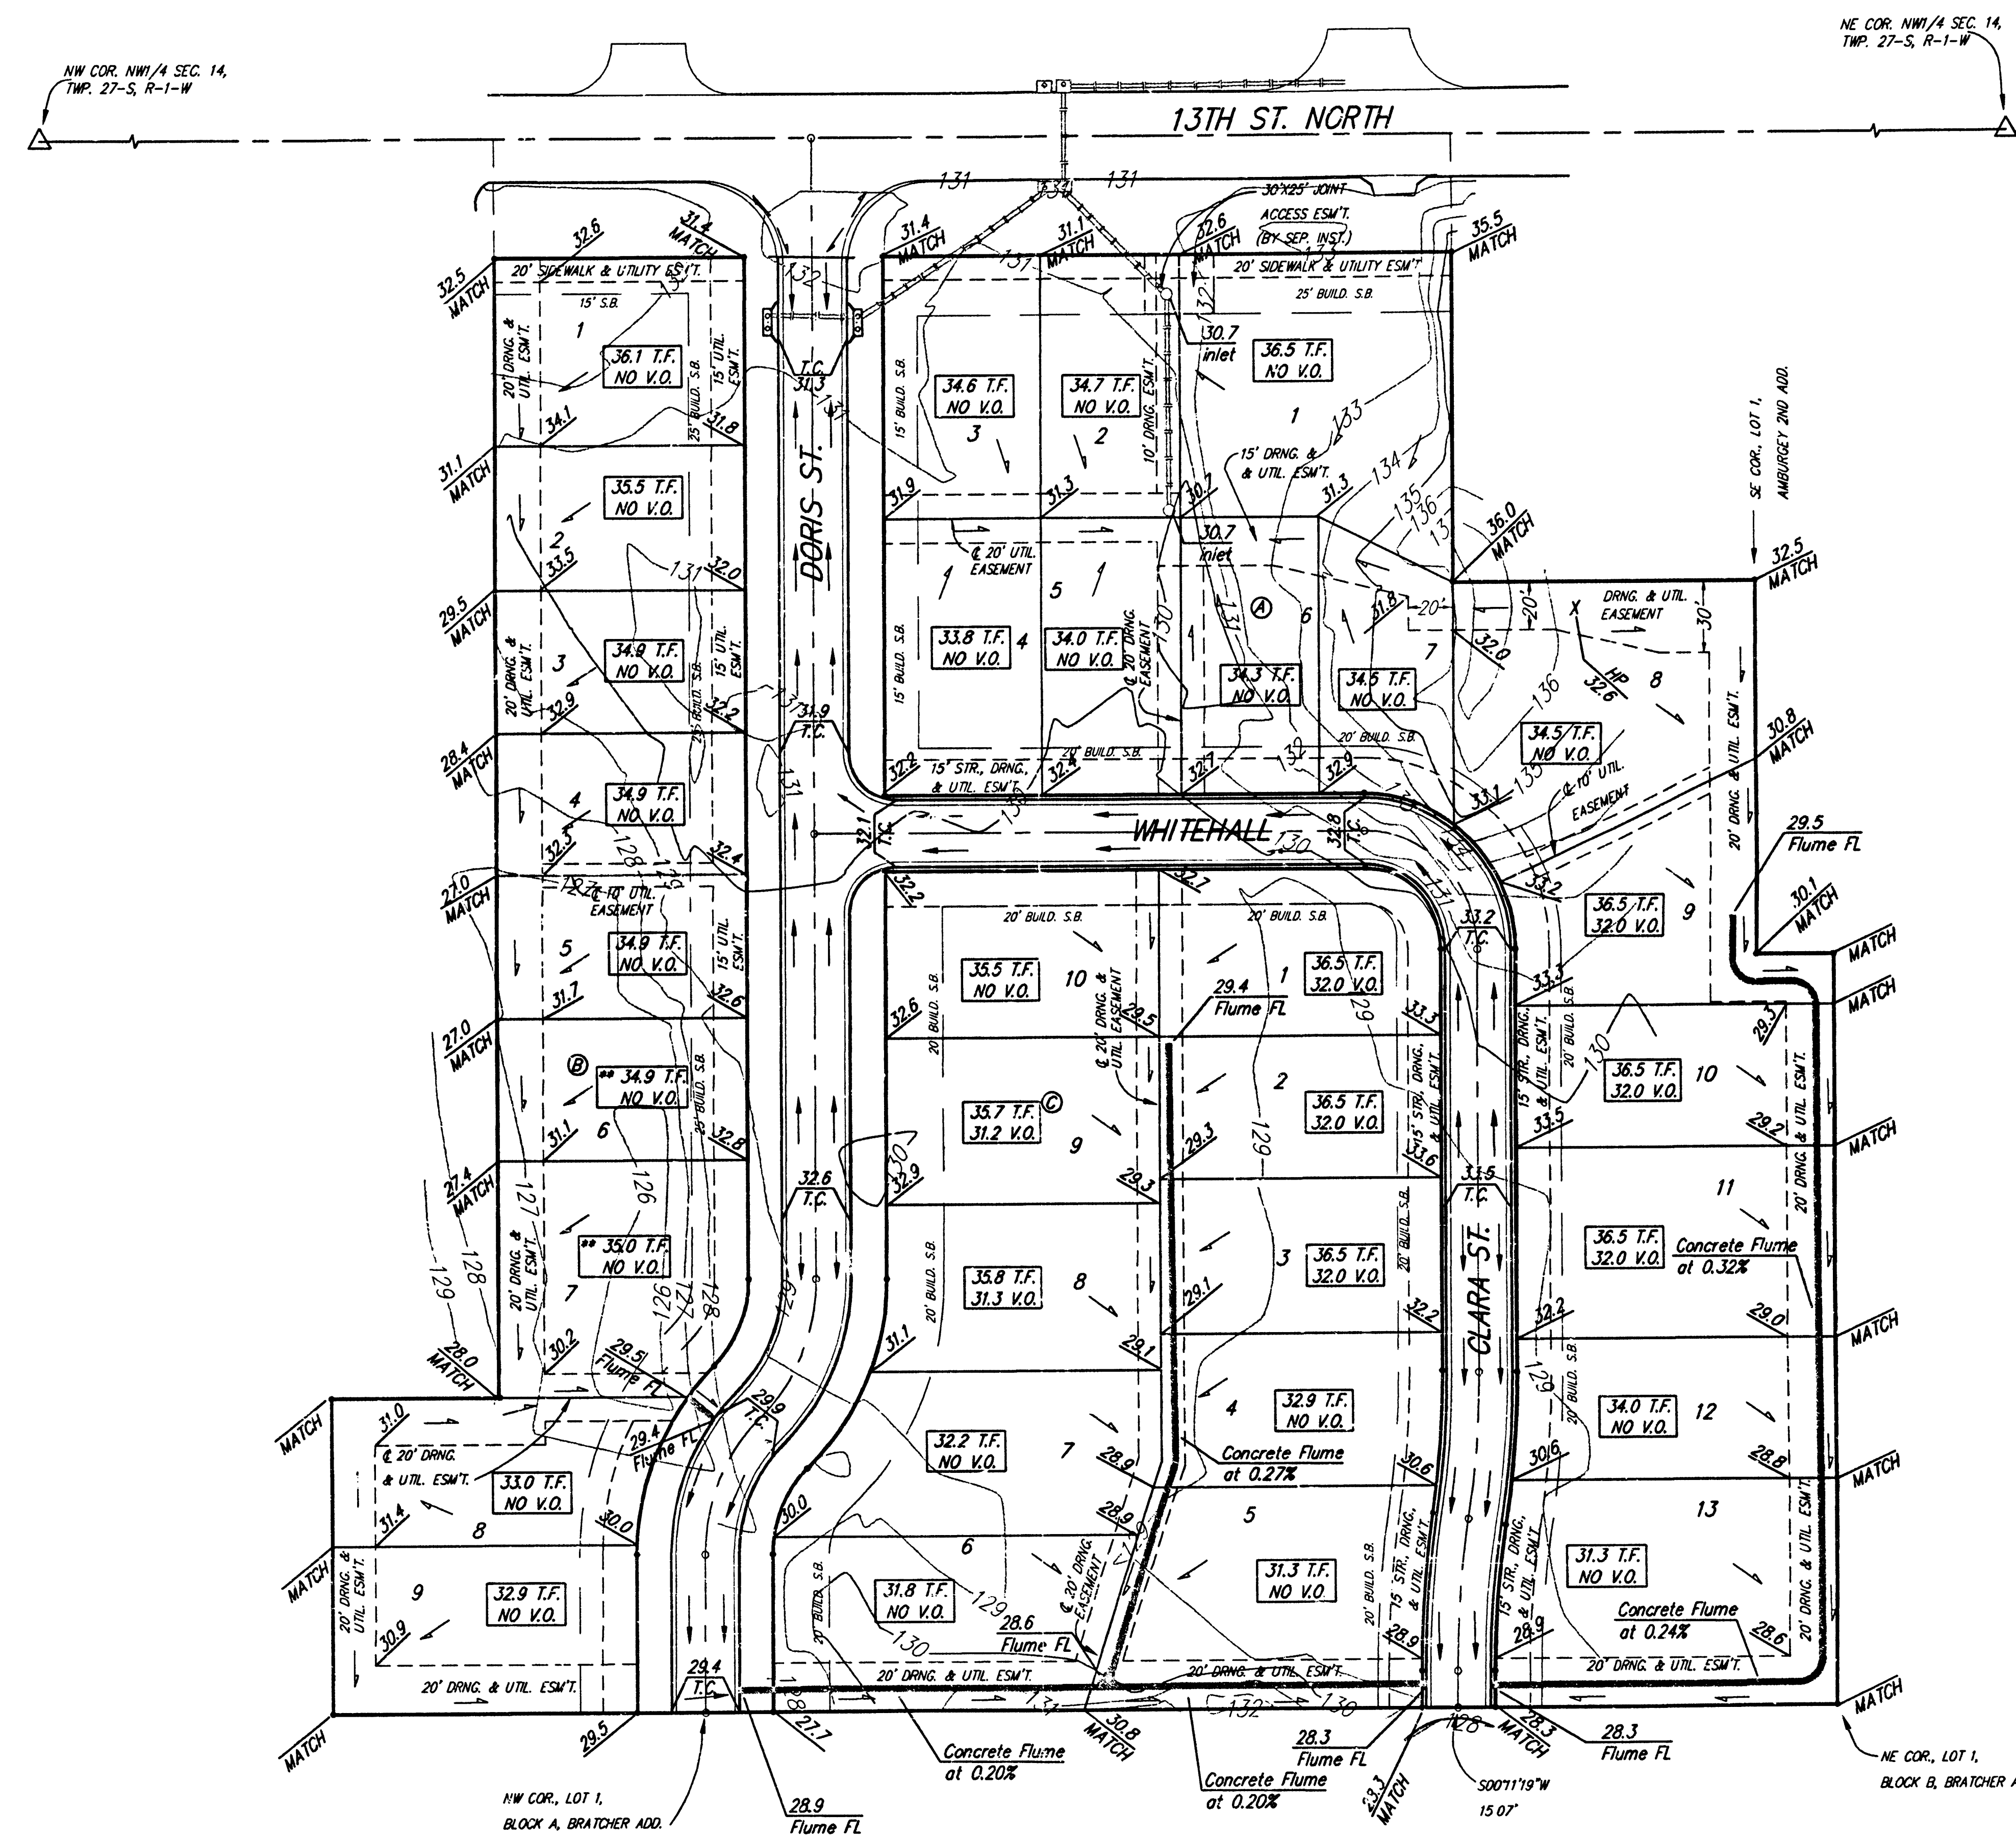
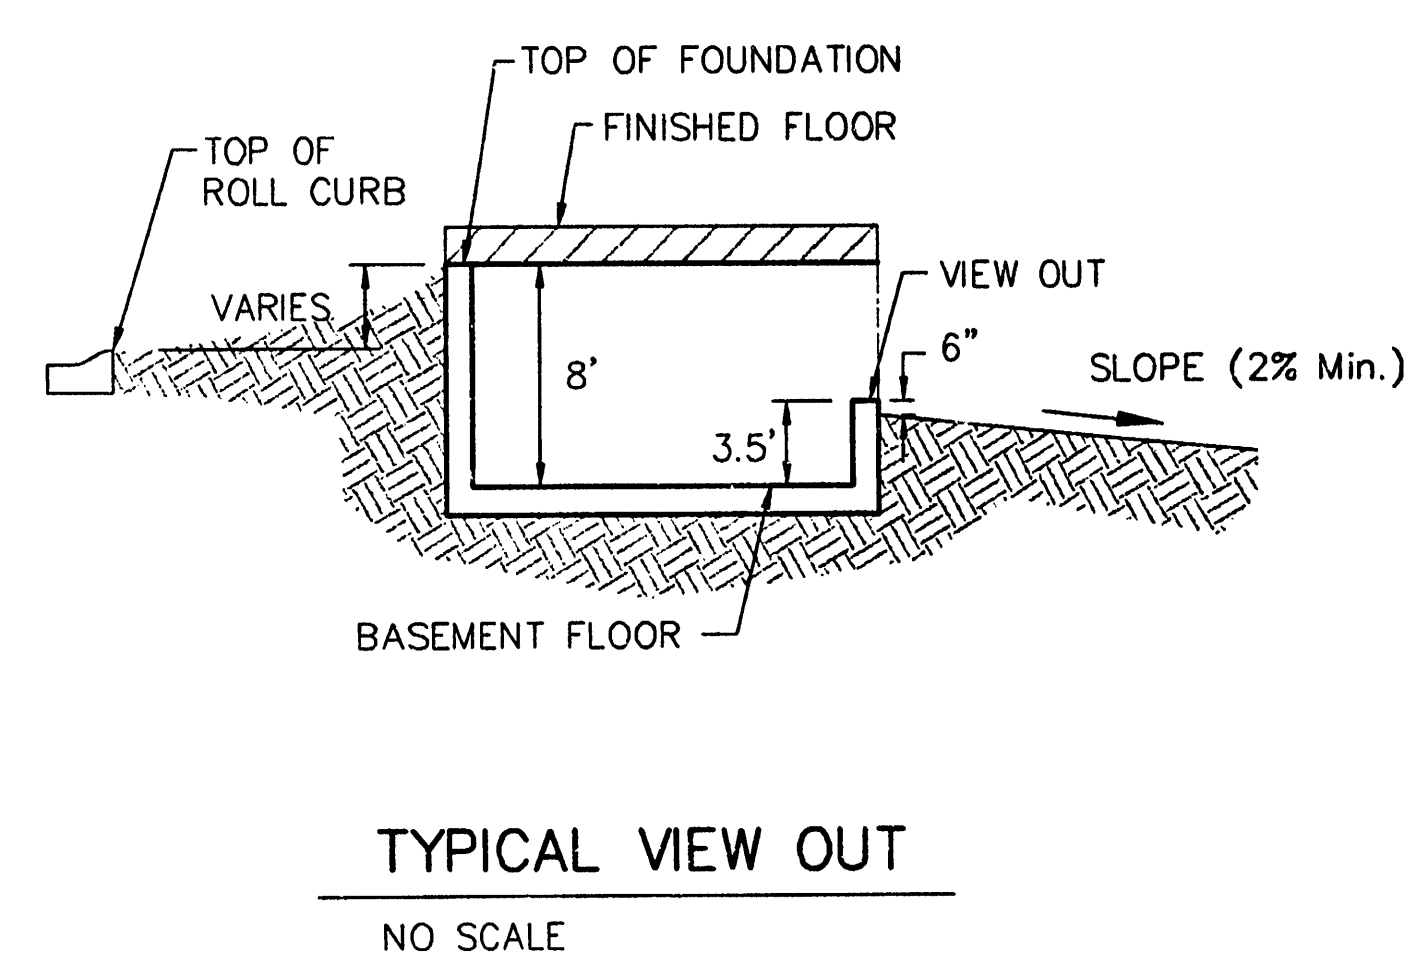


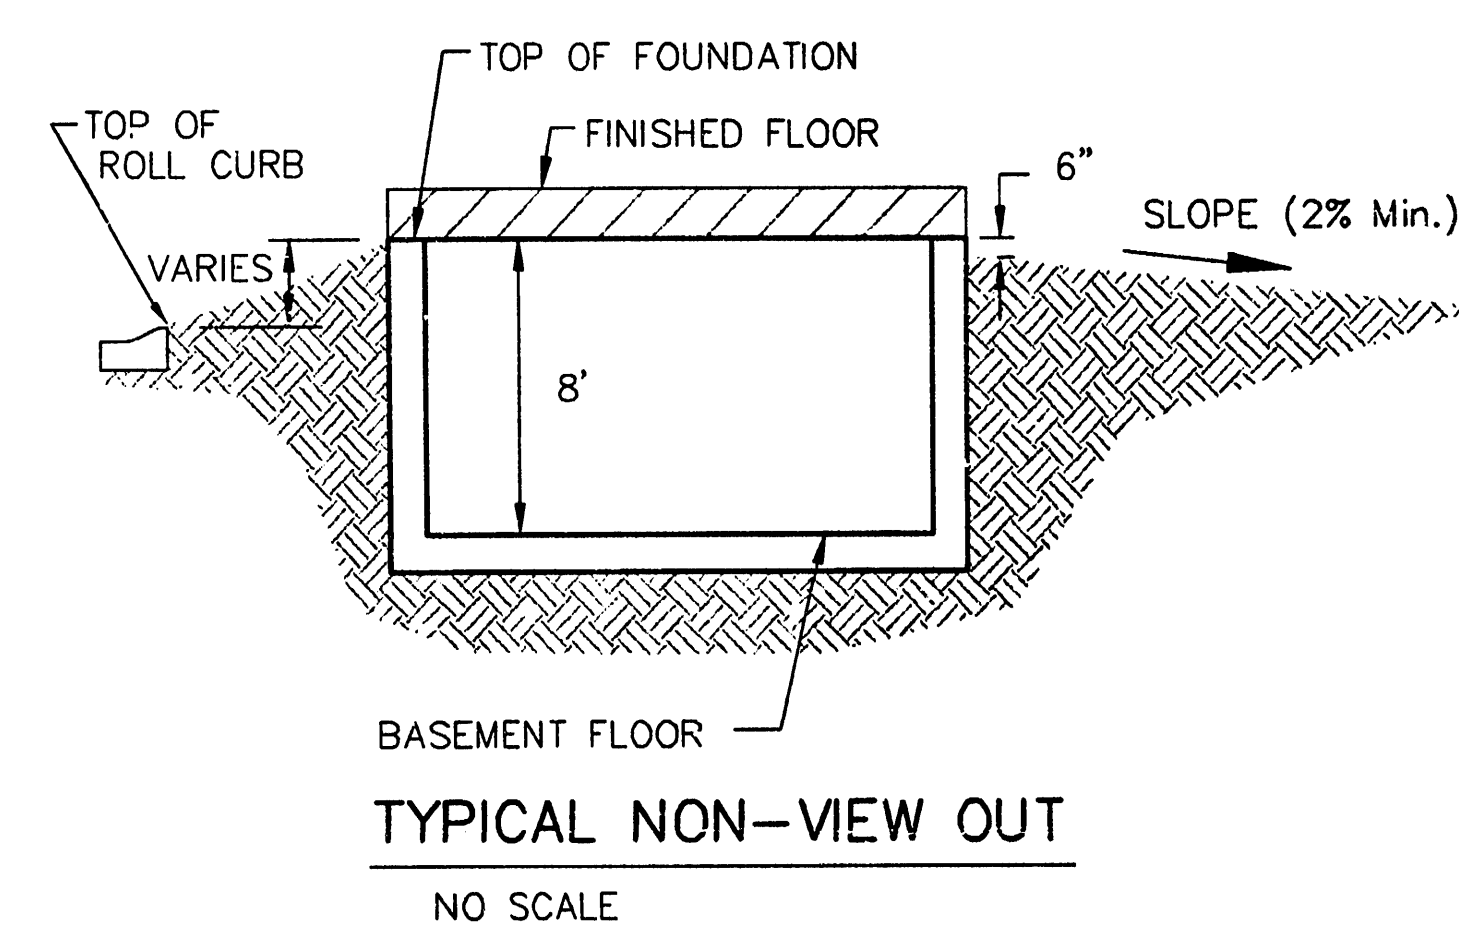

**APPROVED
DRAINAGE PLAN**

NOTES:
Proposed Top of Foundation Elevations Are Shown On Plans.
Contractor to Set Finished Floor Elevations.
All Street Elevations Shown on Plans Are for Top of Curb (Full-Height).
Lot dimensions have been omitted on this plan, refer to the recorded plat for this information.
Add 100 to finish grade elevations indicated to achieve city datum elevation. Existing grade elevations are in city datum.
** Indicates that Extra Deep Foundations or Footings may be required.

STEVE KELLEY 5TH ADDITION GRADING PLAN CITY OF WICHITA, KANSAS			
 BAUGHMAN COMPANY P.A. ENGINEERING, SURVEYING, & PLANNING 316-262-7271 • 316 ELLIS • WICHITA, KANSAS 67211			
PROJECT NUMBER			
DESIGN <i>in</i>	DRAWN <i>in</i>	APPROVED	DATE <i>6/6/04</i> SCALE <i>Noted</i>