
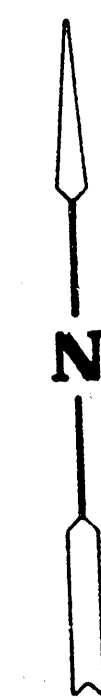



LORIK AND AMBRUSFY ADDITION
(Drainage)

DRAINAGE AND
VICINITY MAP
OF
LORIK AND AMBRUSFY ADDITION

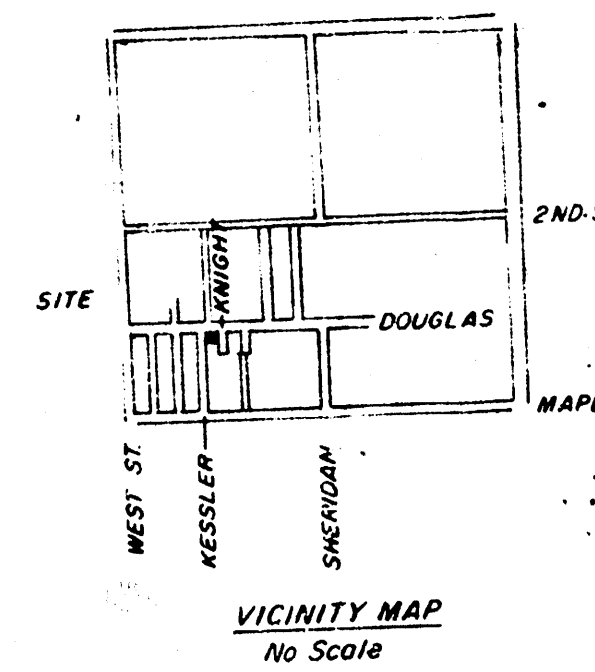

1"=30'
• Iron
84-018-SD

W = Water Line
O.E. = Overhead Elec.
S.S. = Sanitary Sewer
M.H. = Manhole
P.L. = Property Line

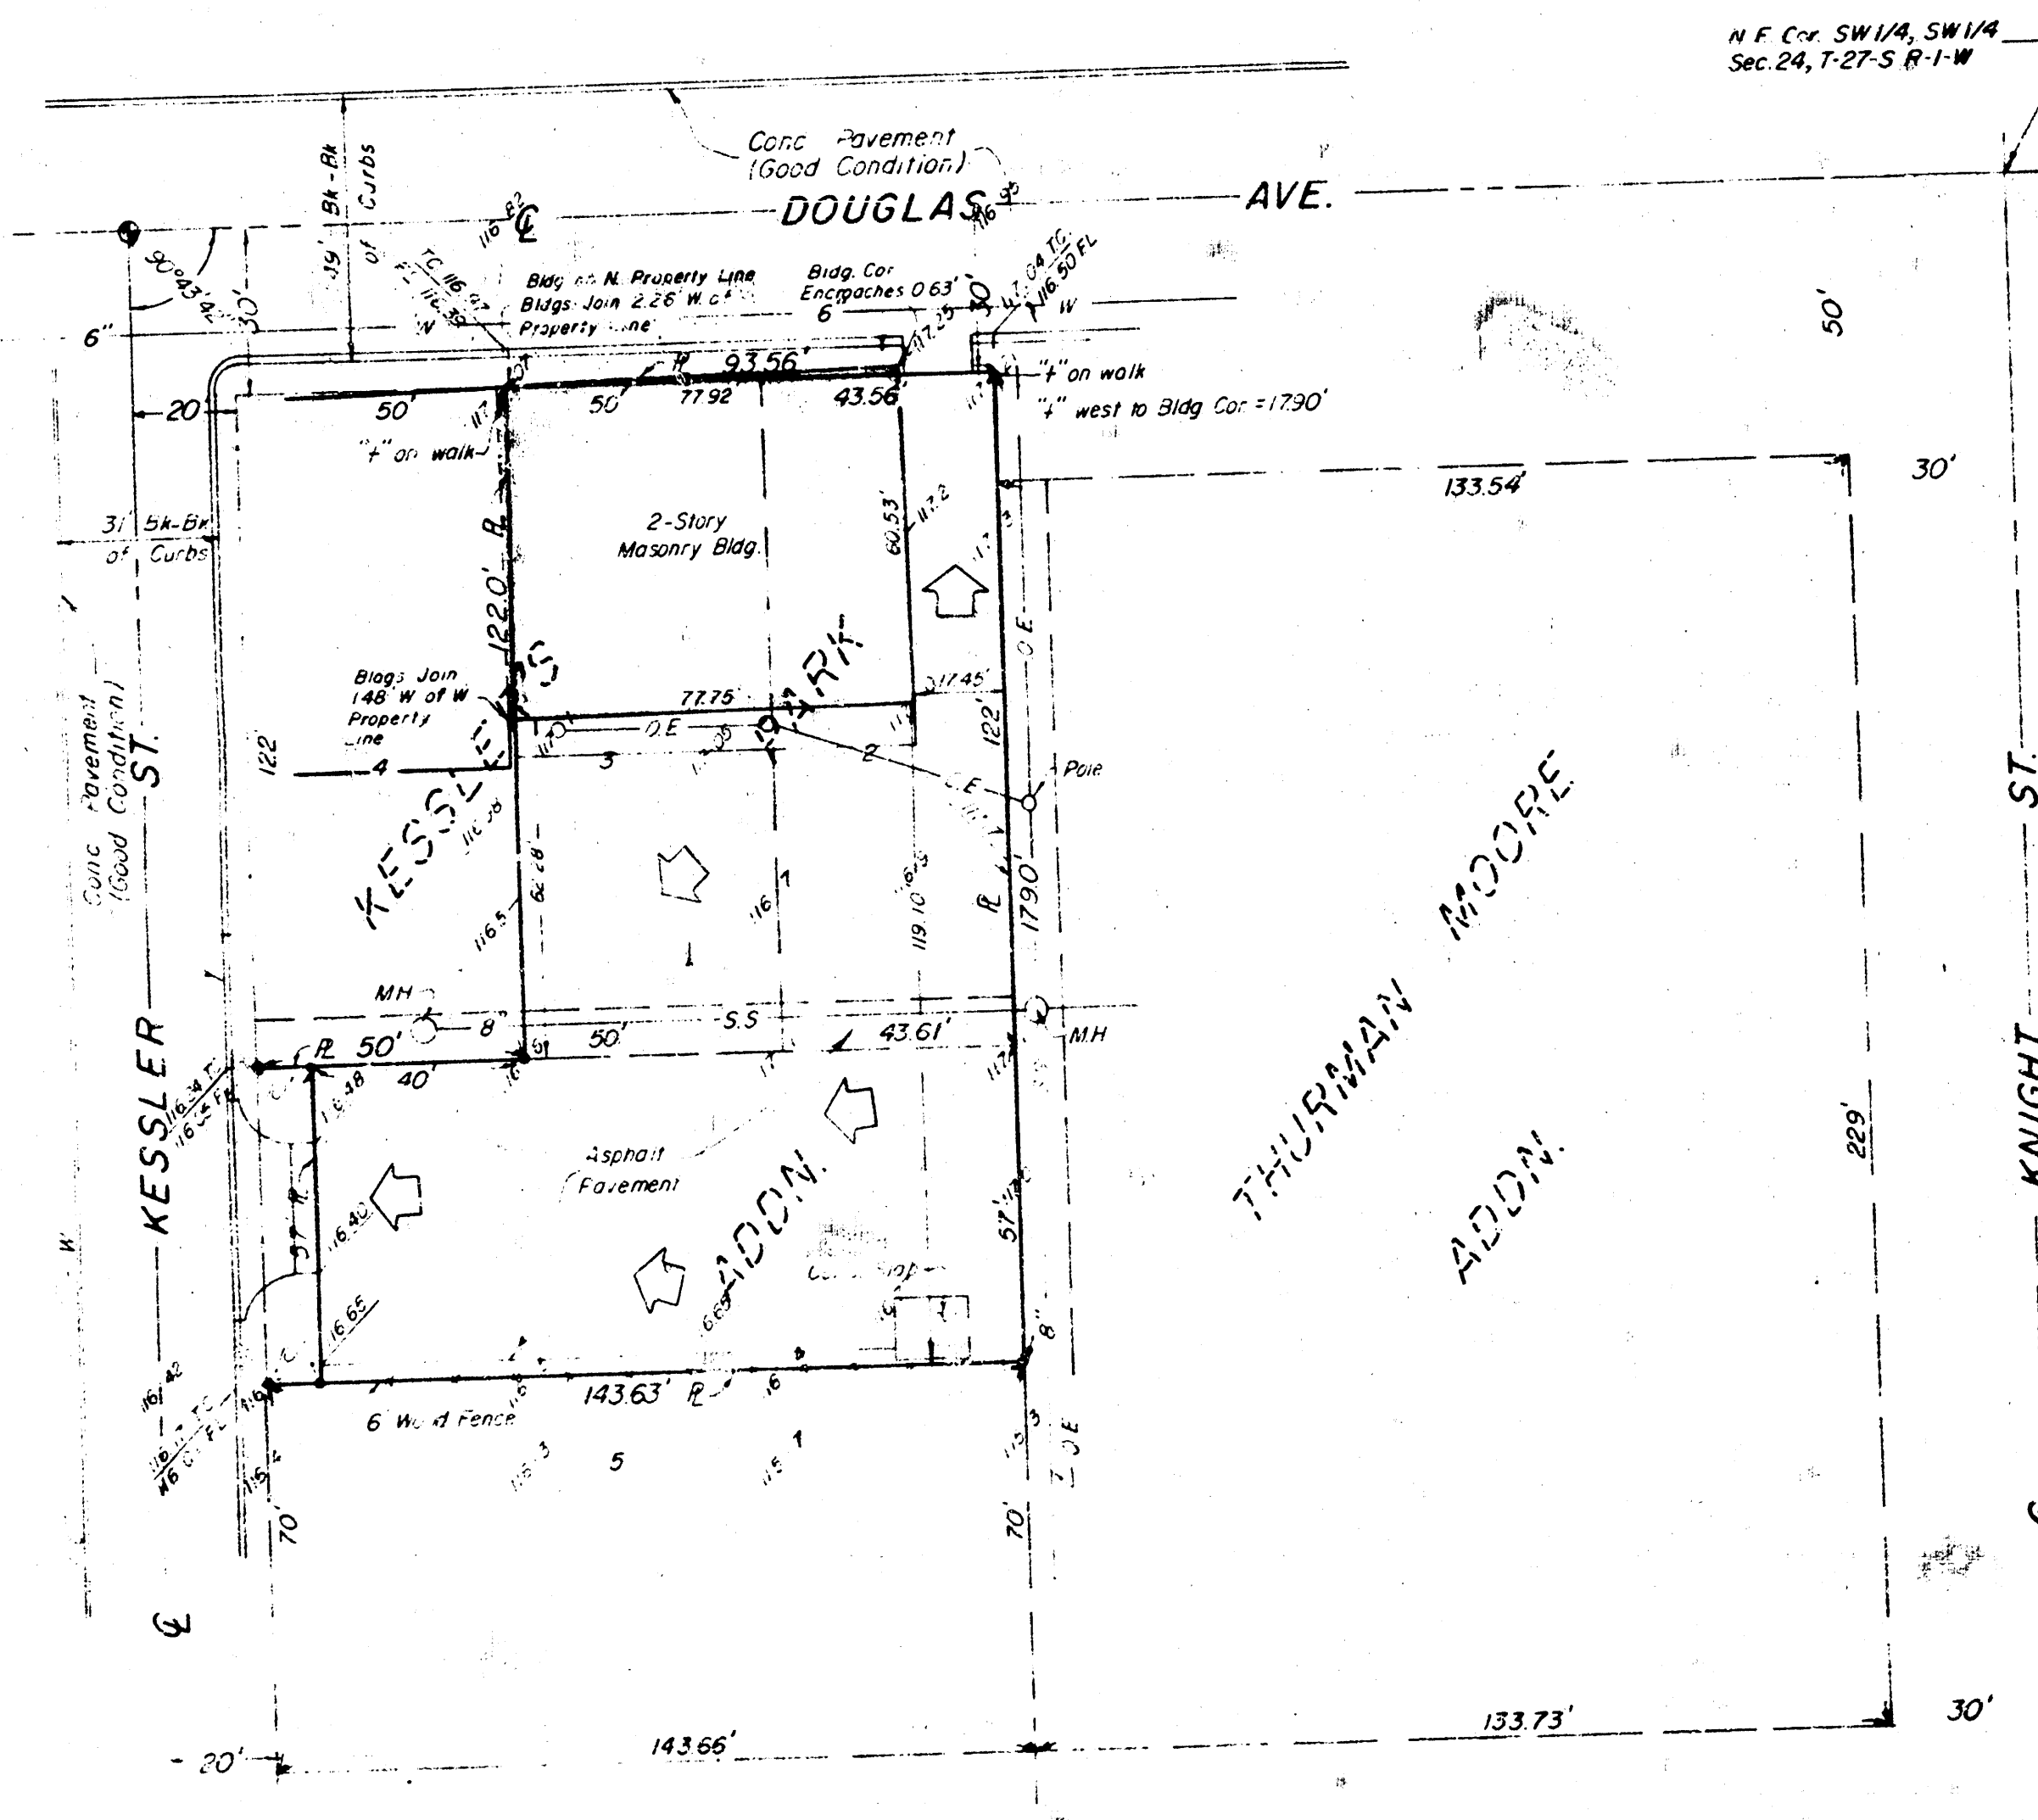

Revised
Drainage Plan
10/18/84

MOEHRING & ASSOCIATES
CONSULTING ENGINEERS
WICHITA