



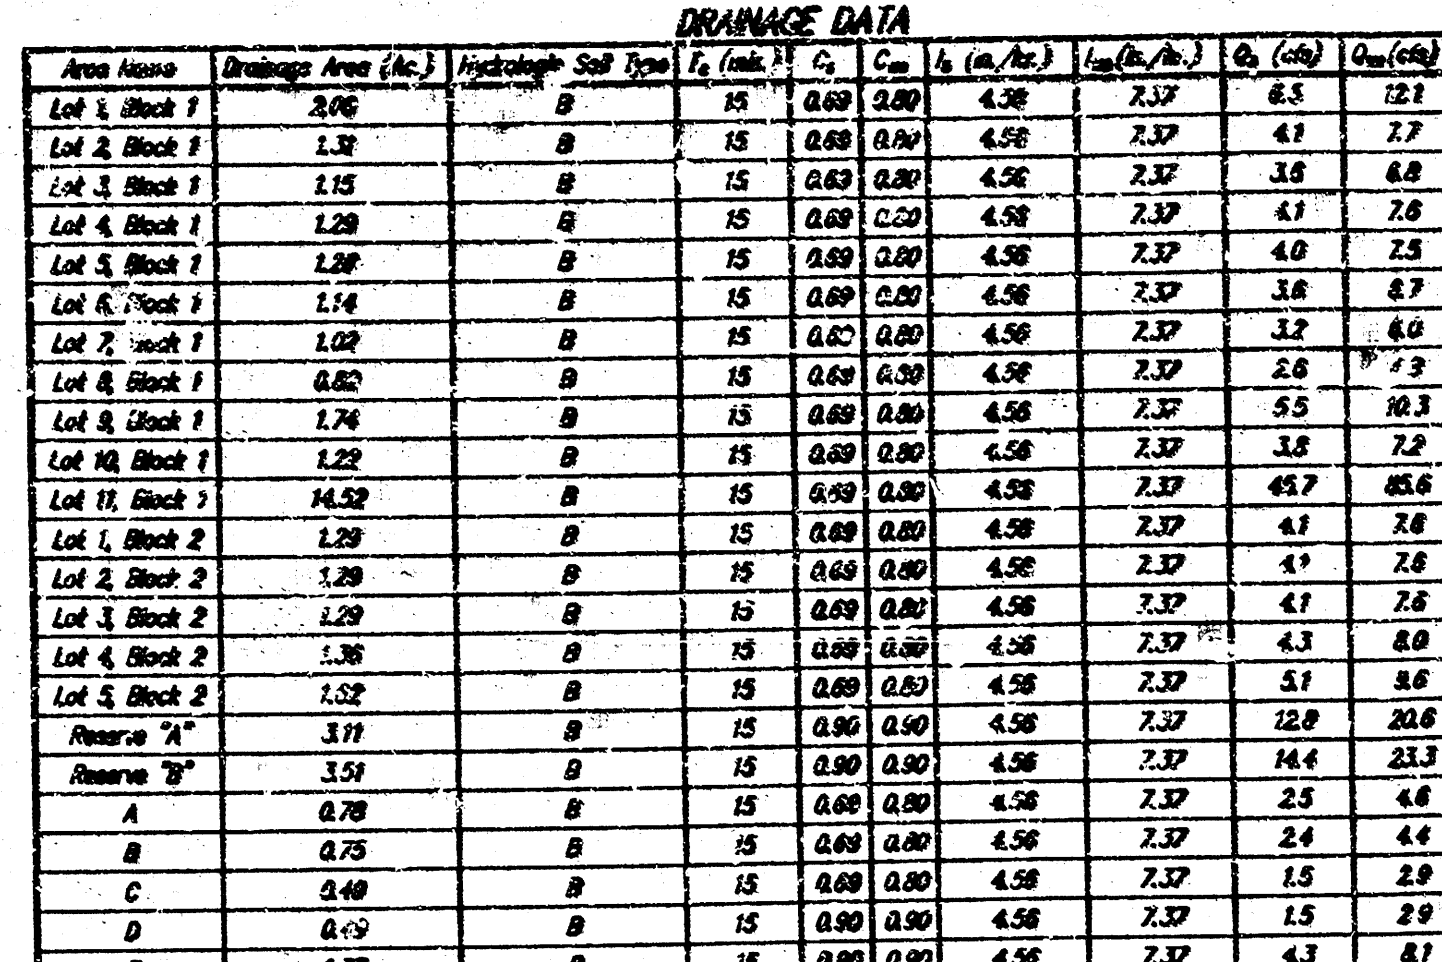

NOTE "A":
THE 150' ACCESS CONTROL ALONG THE SOUTH PORTION FROM THE KELLOGG R.O.W. SHALL ALLOW FOR AN INTER- RAMP FROM KELLOGG ONTO WOODBINE DRIVE UNTIL SUCH THE IMPROVEMENTS TO KELLOGG ARE COMPLETED.

(SEE ASSC. 17ED NEVILLE PROPERTY C.U.P.D.P.-247)

BENCHMARK:
(SEDGWICK COUNTY) SQUARE CUT ON WEST END
WATER TOWER BASE 100' SOUTH AND 130' EAST
OF THE 1/4 SECTION
ELEVATION 1433.38 (NGVD)

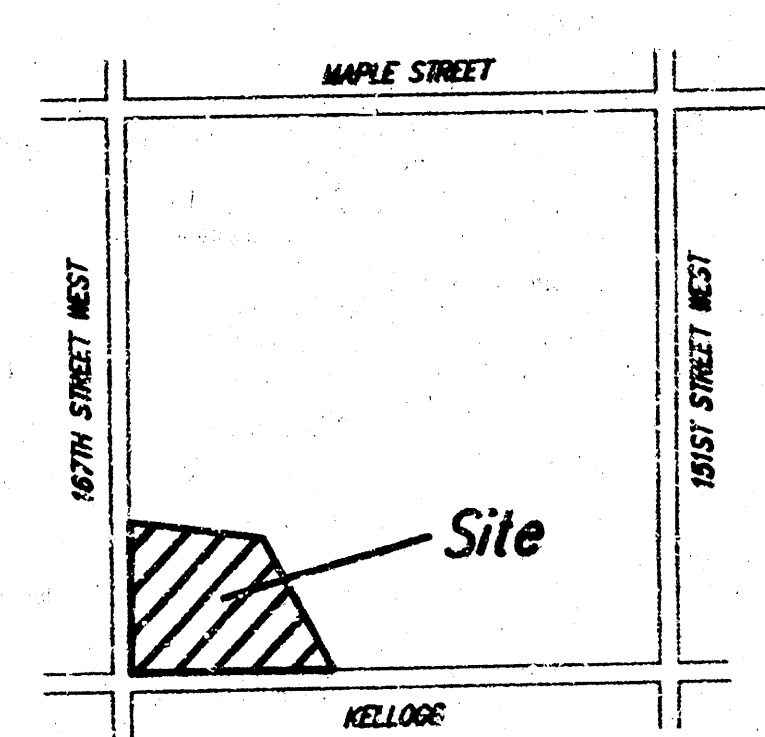

DWG FILE: 987DP-JDS
PROJECT NO. 98C00967
Oct. 19, 1999