

BAUGHMAN COMPANY, P.A.
SURVEYING & ENGINEERING
316/262-7271 • 330 LAURA • WICHITA, KANSAS 67211

**CONFIRMATION
MEMO**

PROJECT NIEDENS 5TH ADDITION

DATE 12/13/83

JOB NO.

COPIES TO:

TO Chris Breitenstein


FROM N. Brent Wooten

REFERENCE Drainage plan

Final plat is scheduled for subdivision for Dec. 22, 1983.
The two lots will drain west to Ridge Road thru either drives
or flumes. Ridge Road drains both north to an inlet located at
Newell and south to Freeman which drains east as indicated.

12/1/83.
drainage plan

NIEDENS 5TH ADDITION
(Drainage)

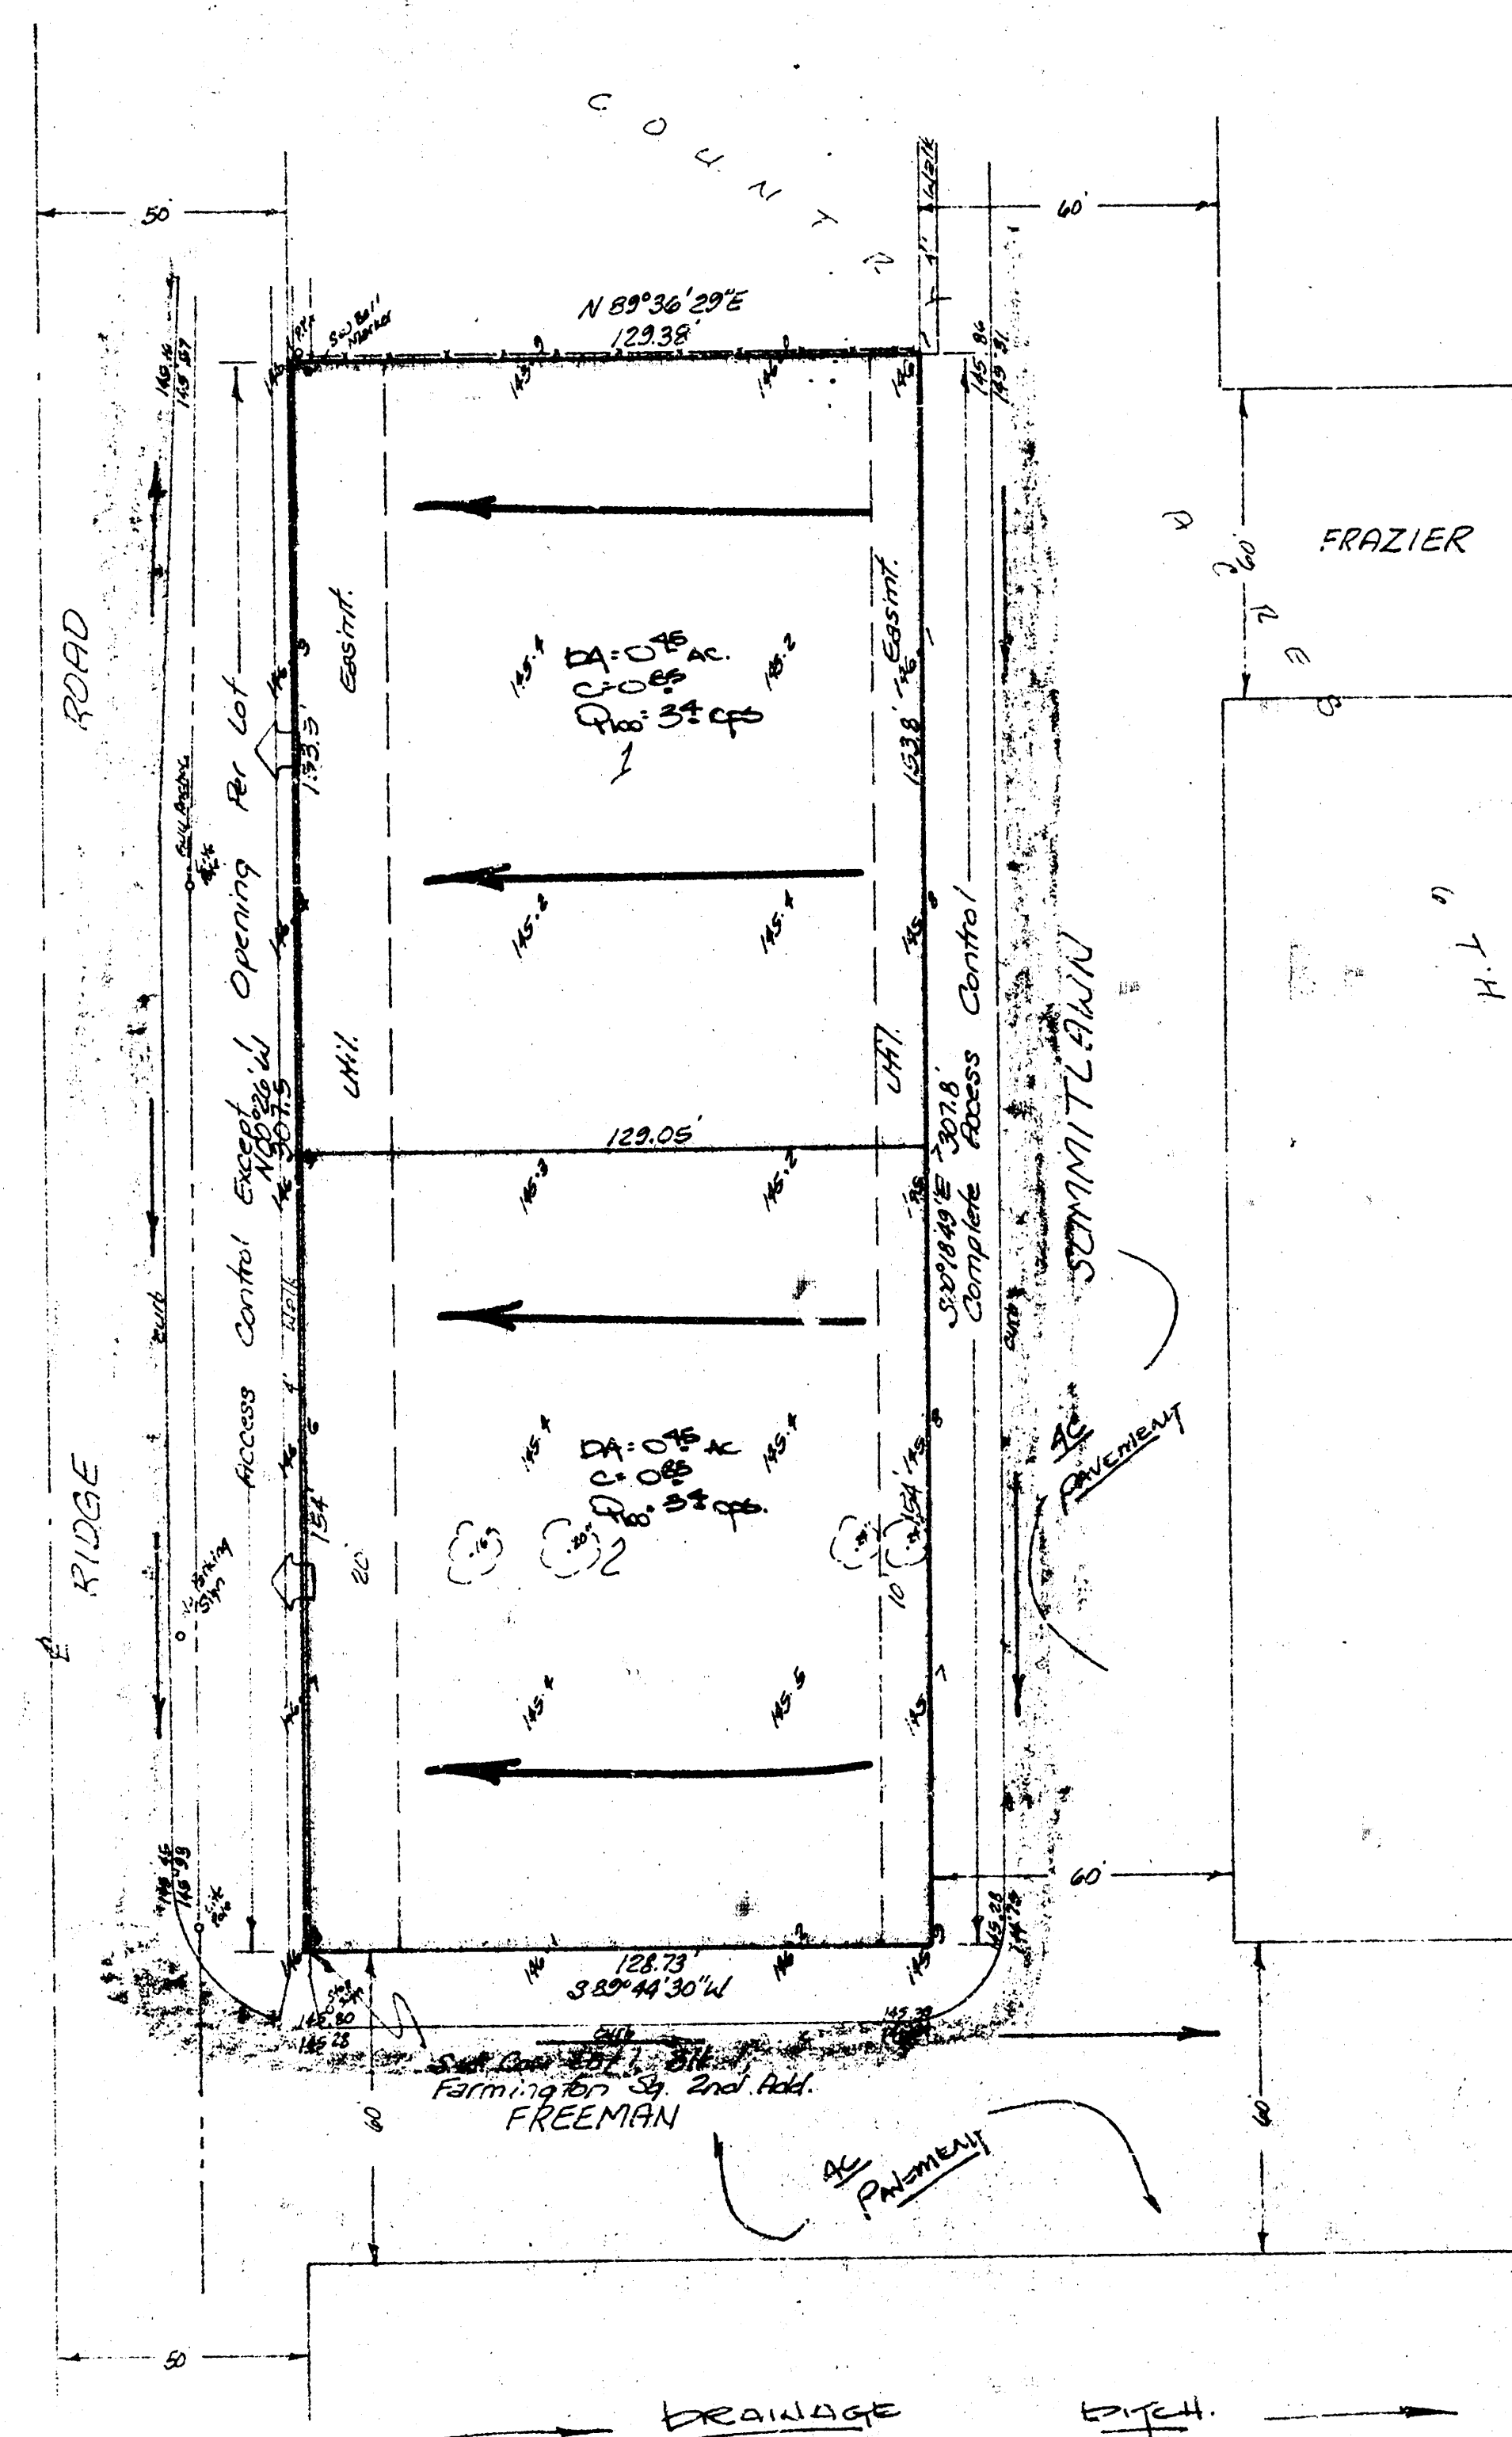

N

1" = 30'
Elev. = City Datum

BENCH MARK:
10' out, N end of radius of
curb at NE Cor. of Ridge
& Freeman
Elev. = 145.93 City Datum

SKETCH PLAT

NIEDENS 5TH ADD'N.

Lots 1, 2, 3 and 4 Block 1, Farmington
Square 2nd Addition, Wichita, Kansas

125, INC. Marvin Niedens, President

NOTE - Lots will drain west
to Ridge Road thru drives
or flumes.

BAUGHMAN COMPANY, P.A.
SURVEYING & ENGINEERING
316/262-7271 • 330 LAURA • WICHITA, KANSAS 67211