



**DRAINAGE PLAN FOR:
SHAMROCK TIRE
WICHITA, SEDGWICK COUNTY, KANSAS**

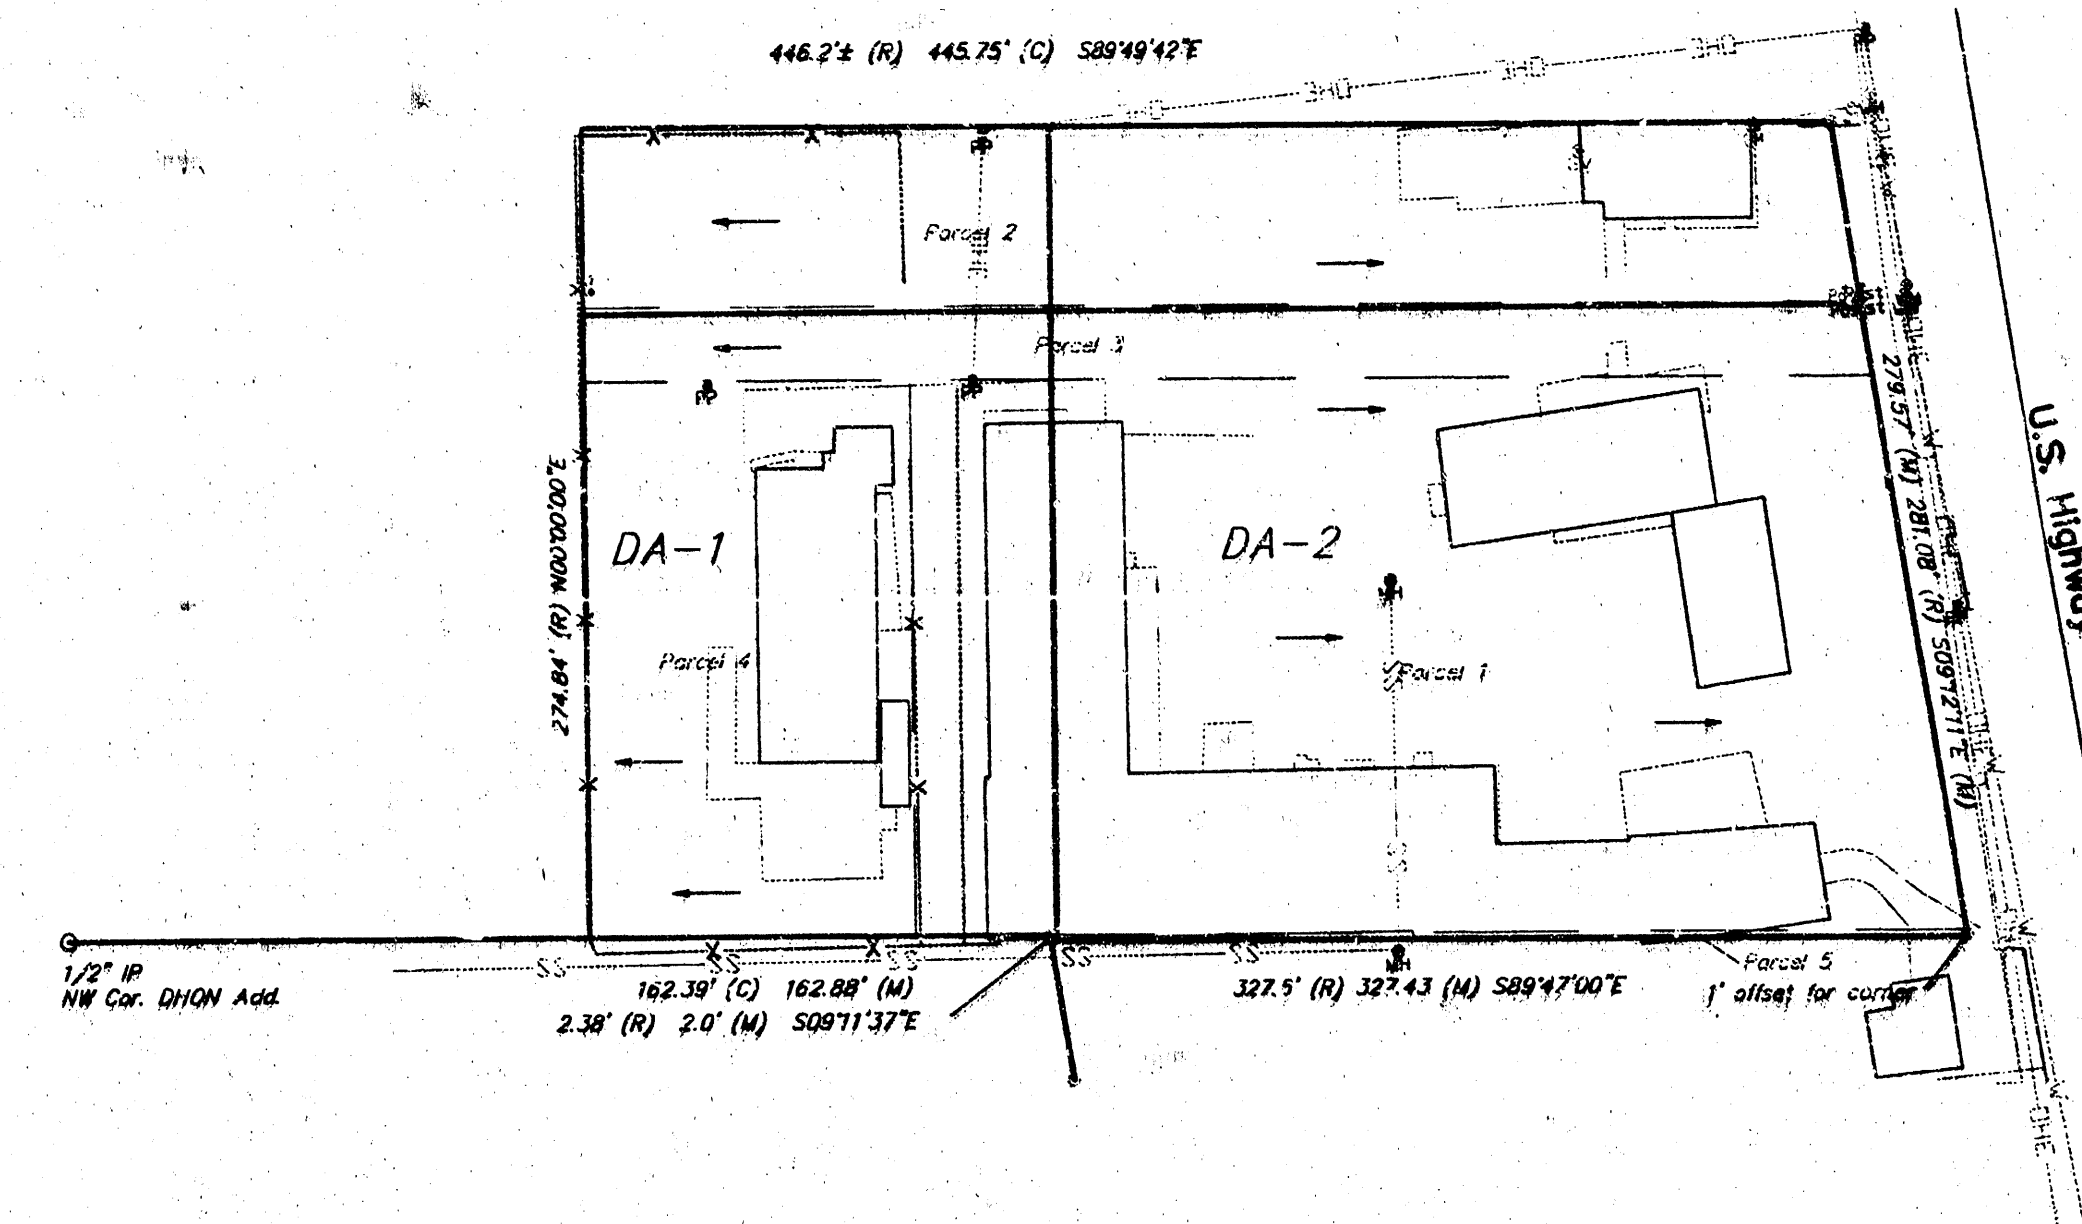

Area #	Area	L	W	Undeveloped		Developed	
				Q ₁ (in)	Q ₂ (in)	Q ₁ (in)	Q ₂ (in)
1	1.04	4.58	7.37	4.1	6.8	4.1	6.8
2	1.32	4.58	7.37	7.8	12.6	7.8	12.6
TOTAL	2.36			11.7	19.4	11.7	19.4

NOTES:
1. Site is currently fully developed. Drainage patterns and runoff amounts to remain the same.

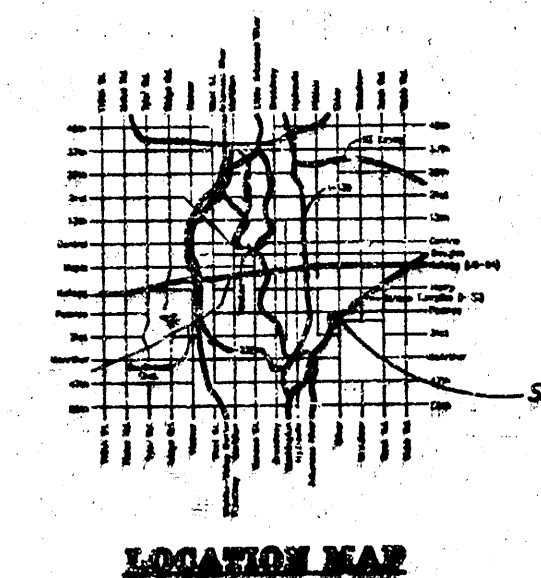

NOTE:
The utility information shown is the best available at the time of the plan. The information was obtained through a review of utility records and no representation is made as to the actual depth and location of the utilities.

