
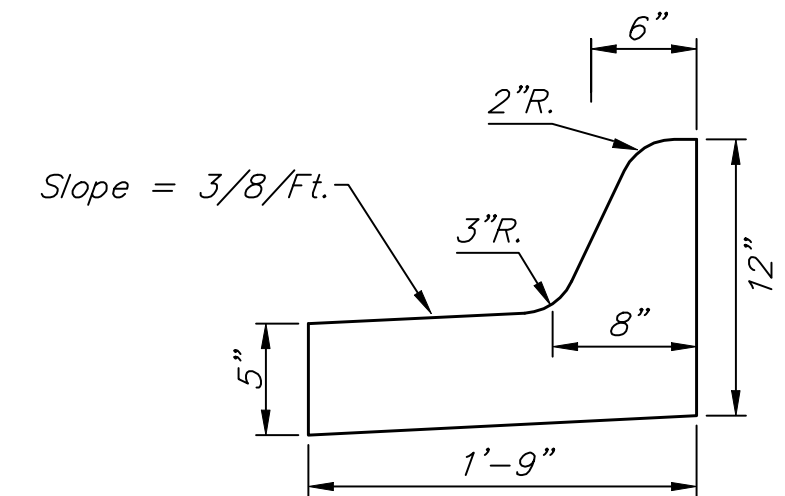



ENTRANCE DETAILS

TRANSVERSE SECTION

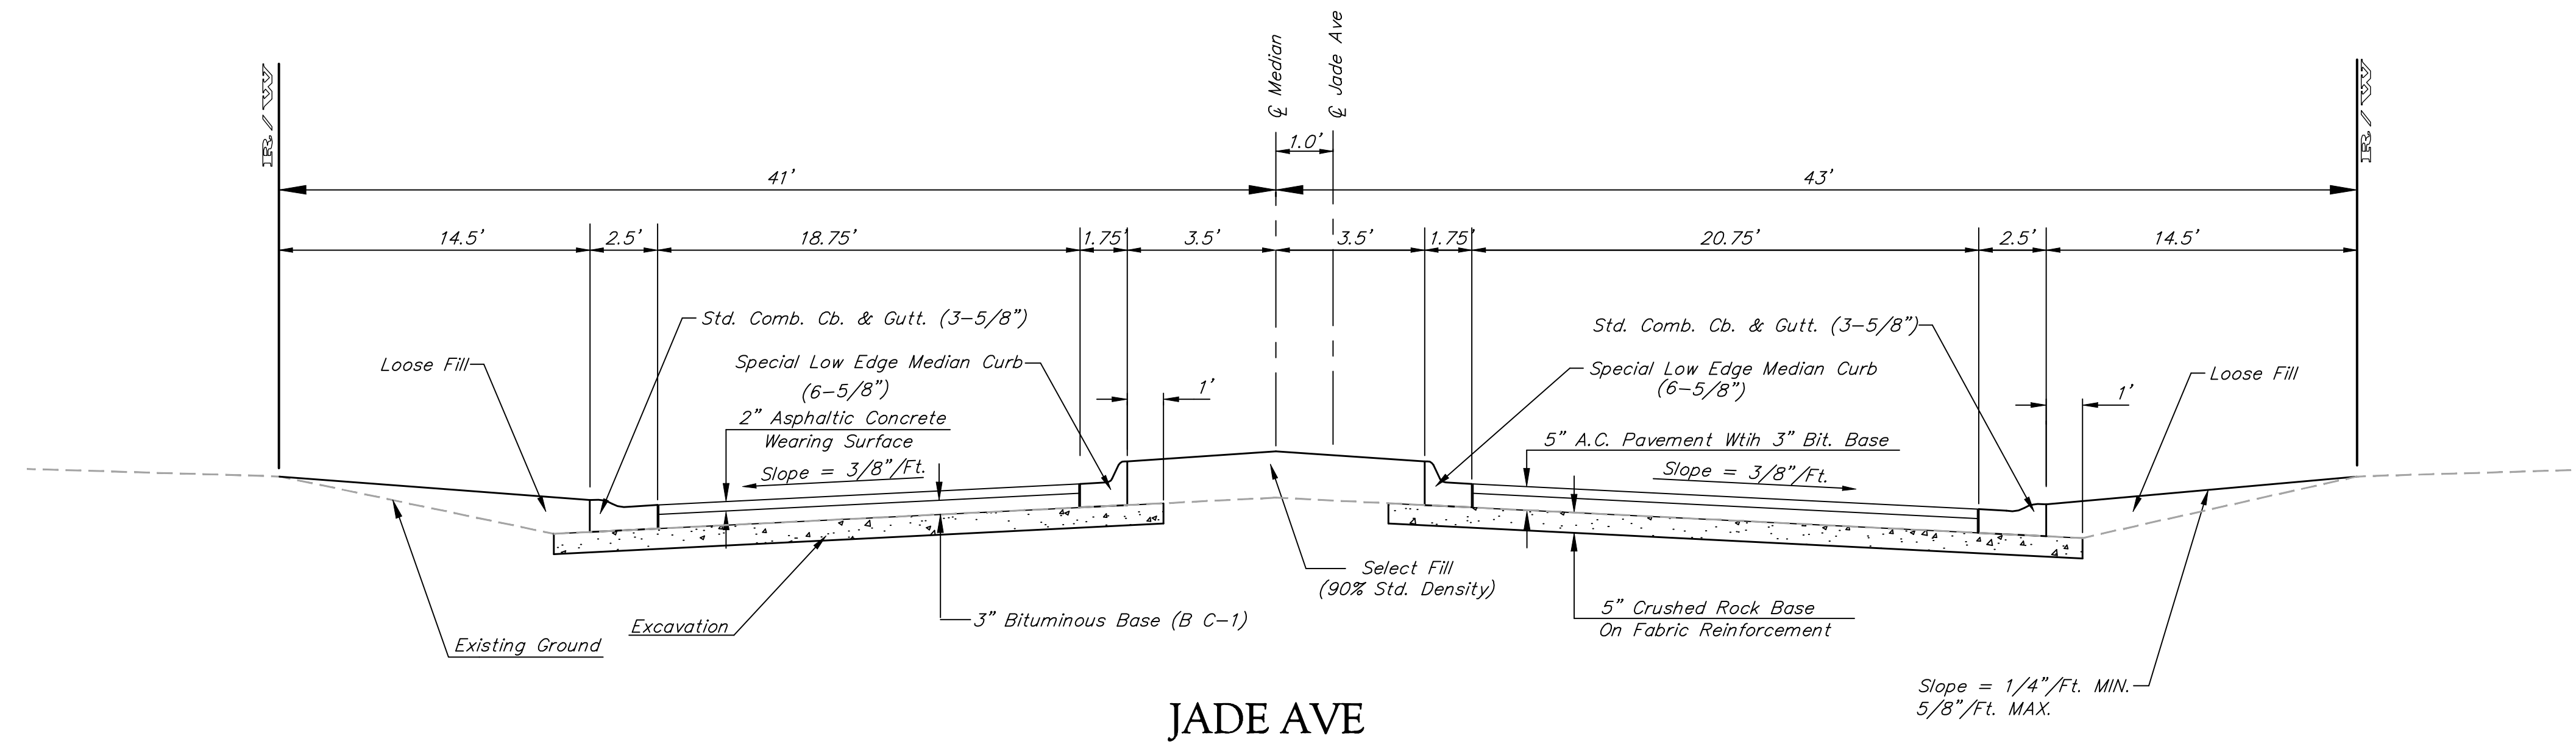

Median Curb Detail
(Low Edge)
Not to Scale

Note: To be paid as Median Curb & Gutter (6 5/8")

	Clifton Cove Addition - Phase 1	
	Entrance Details	
<small>Baughman Company, P.A. 315 Ellis St. Wichita, KS 67211 P 316262-7271 F 316262-0149 ENGINEERING SURVEYING PLANNING LANDSCAPE ARCHITECTURE</small>		
PROJECT NUMBER 472-84227	DESIGN STAFF	DRAWN STAFF
REVISIONS:	APPROVED	DATE 5/17/06
SCALE NONE		SHEET 6 OF 31
<small>Clifton Cove Add\Phase 1\entdetail.dwg</small>		