




COUNTRY HOLLOW ADDITION

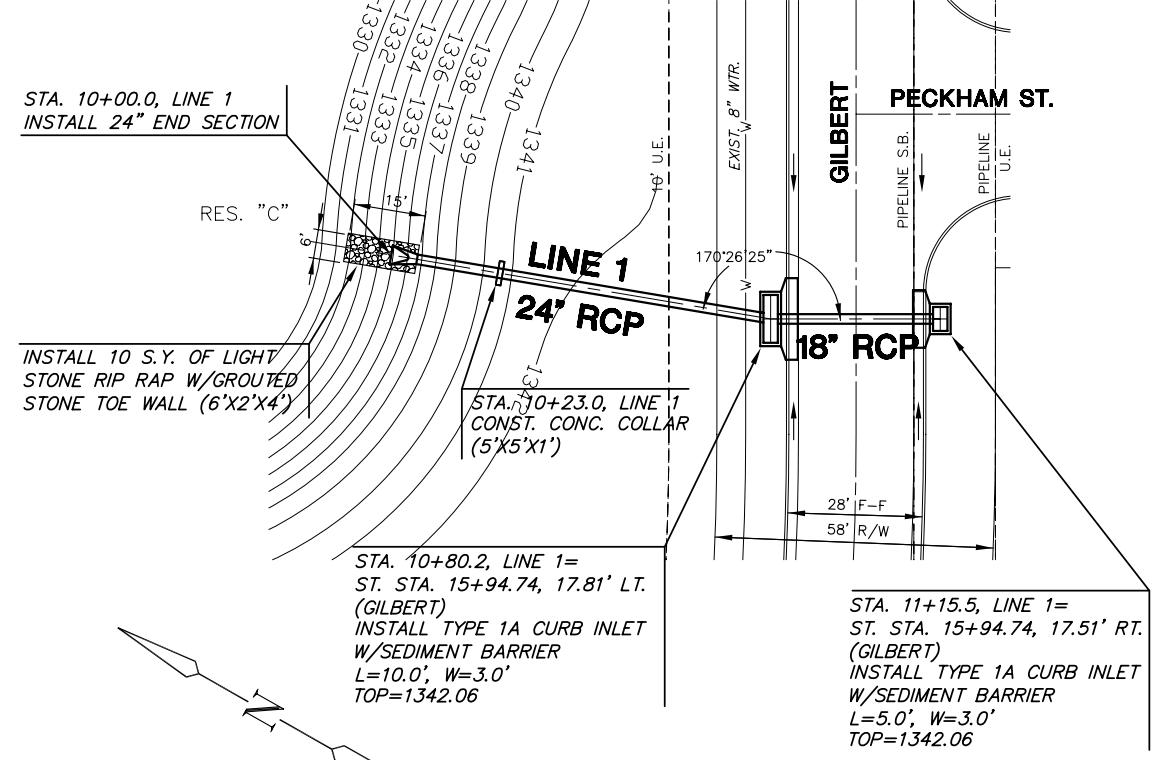


PLAN LINE 1

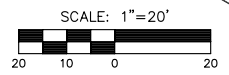

COUNTRY HOLLOW ADDITION

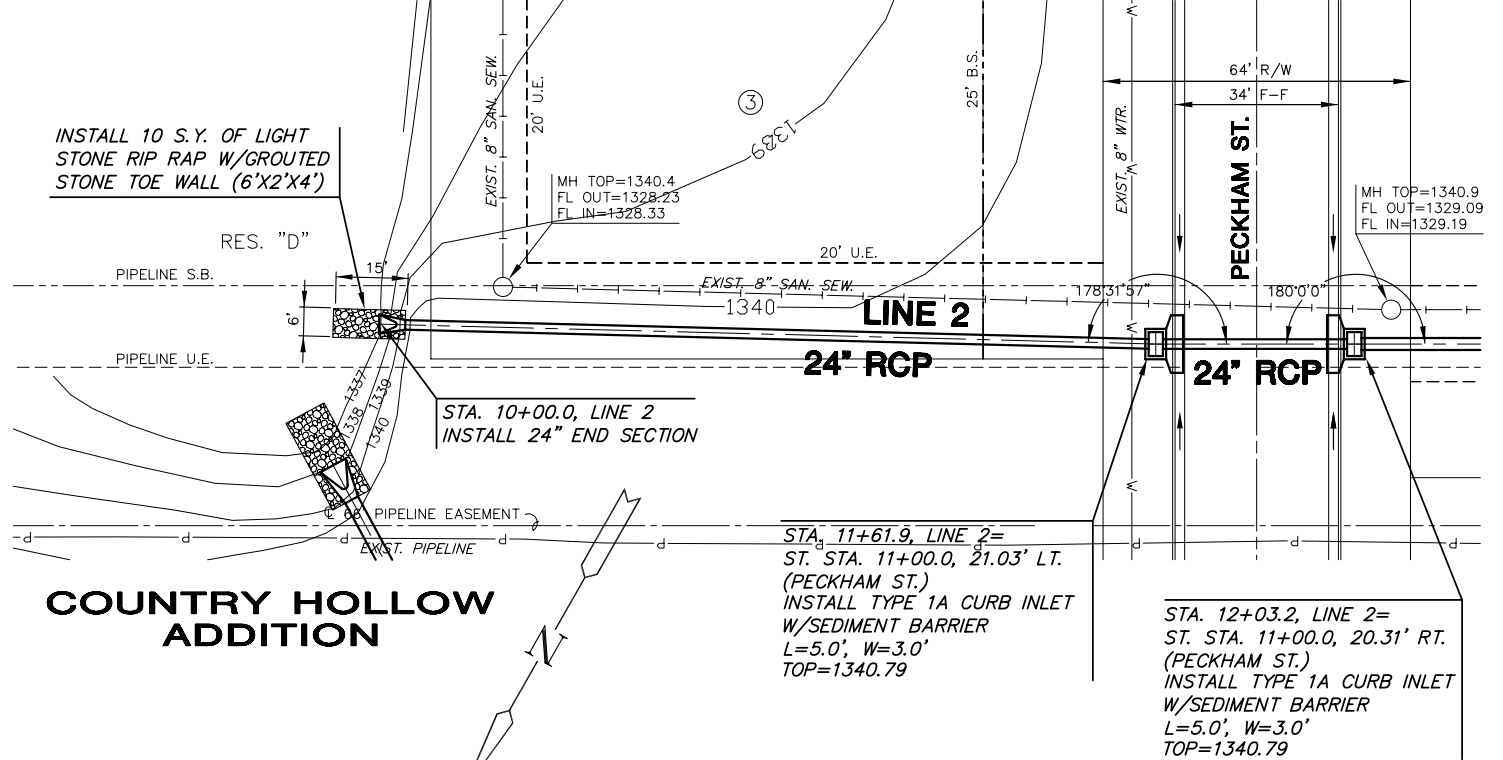


PLAN LINE 2

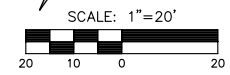


NOTE
RIPRAP SHALL BE INSTALLED ACCORDING TO STD SPEC WITH TOE WALLS ON ALL UNPROTECTED EDGES. THE TOE WALL SHOWN ON THE PLANS SHALL BE IN ADDITION TO THE STD SPEC.

PROFILE LINE 1

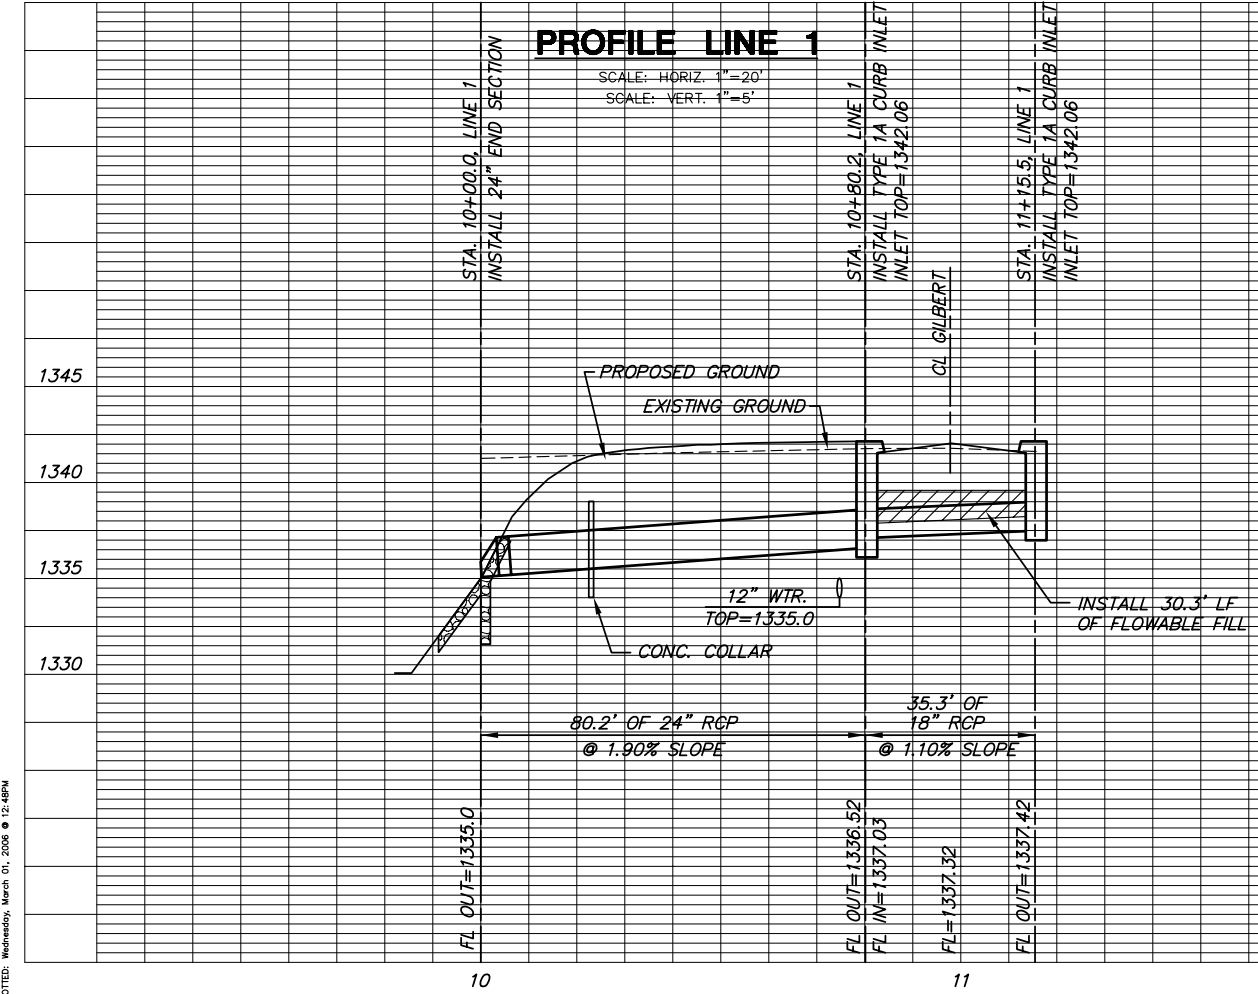

PROFILE LINE 2

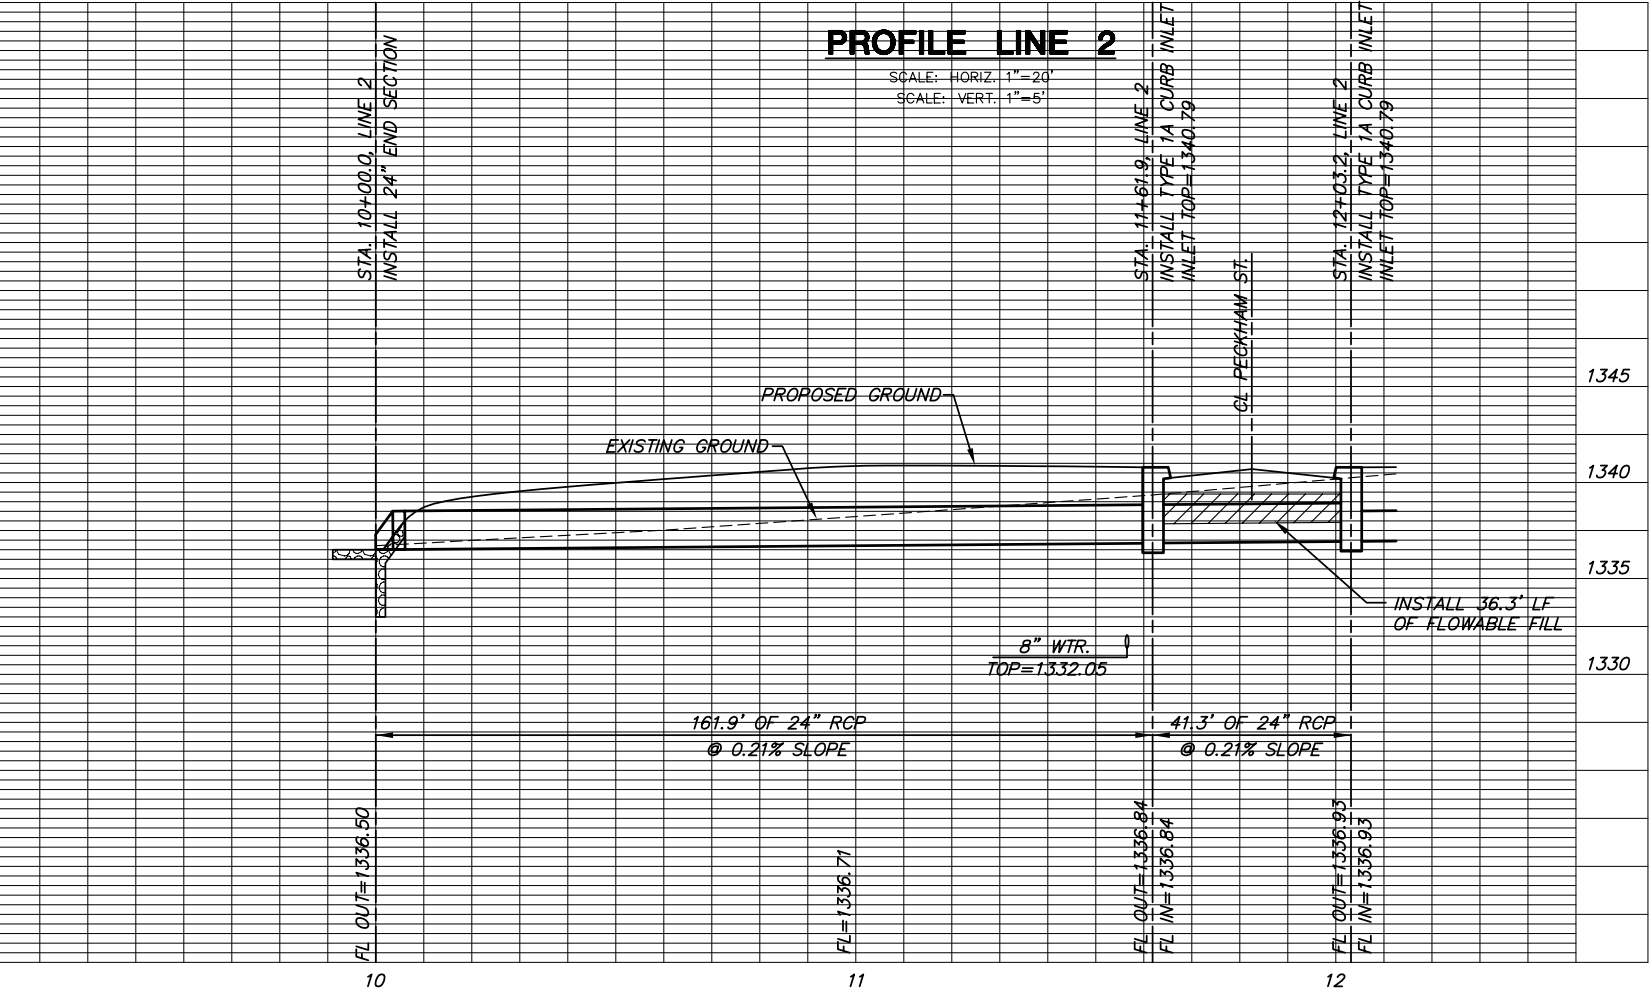

STORMWATER PLANS
COUNTRY HOLLOW
PHASE 1

LINES 1 & 2
SHEET TITLE
468-84113
PROJECT NUMBER

DESIGN BY: DFL
DRAWN BY: MKEC
CHECKED BY: GJA

ISSUED: JANUARY/2006
REVISED:

SHEET NO.
7 of 32