
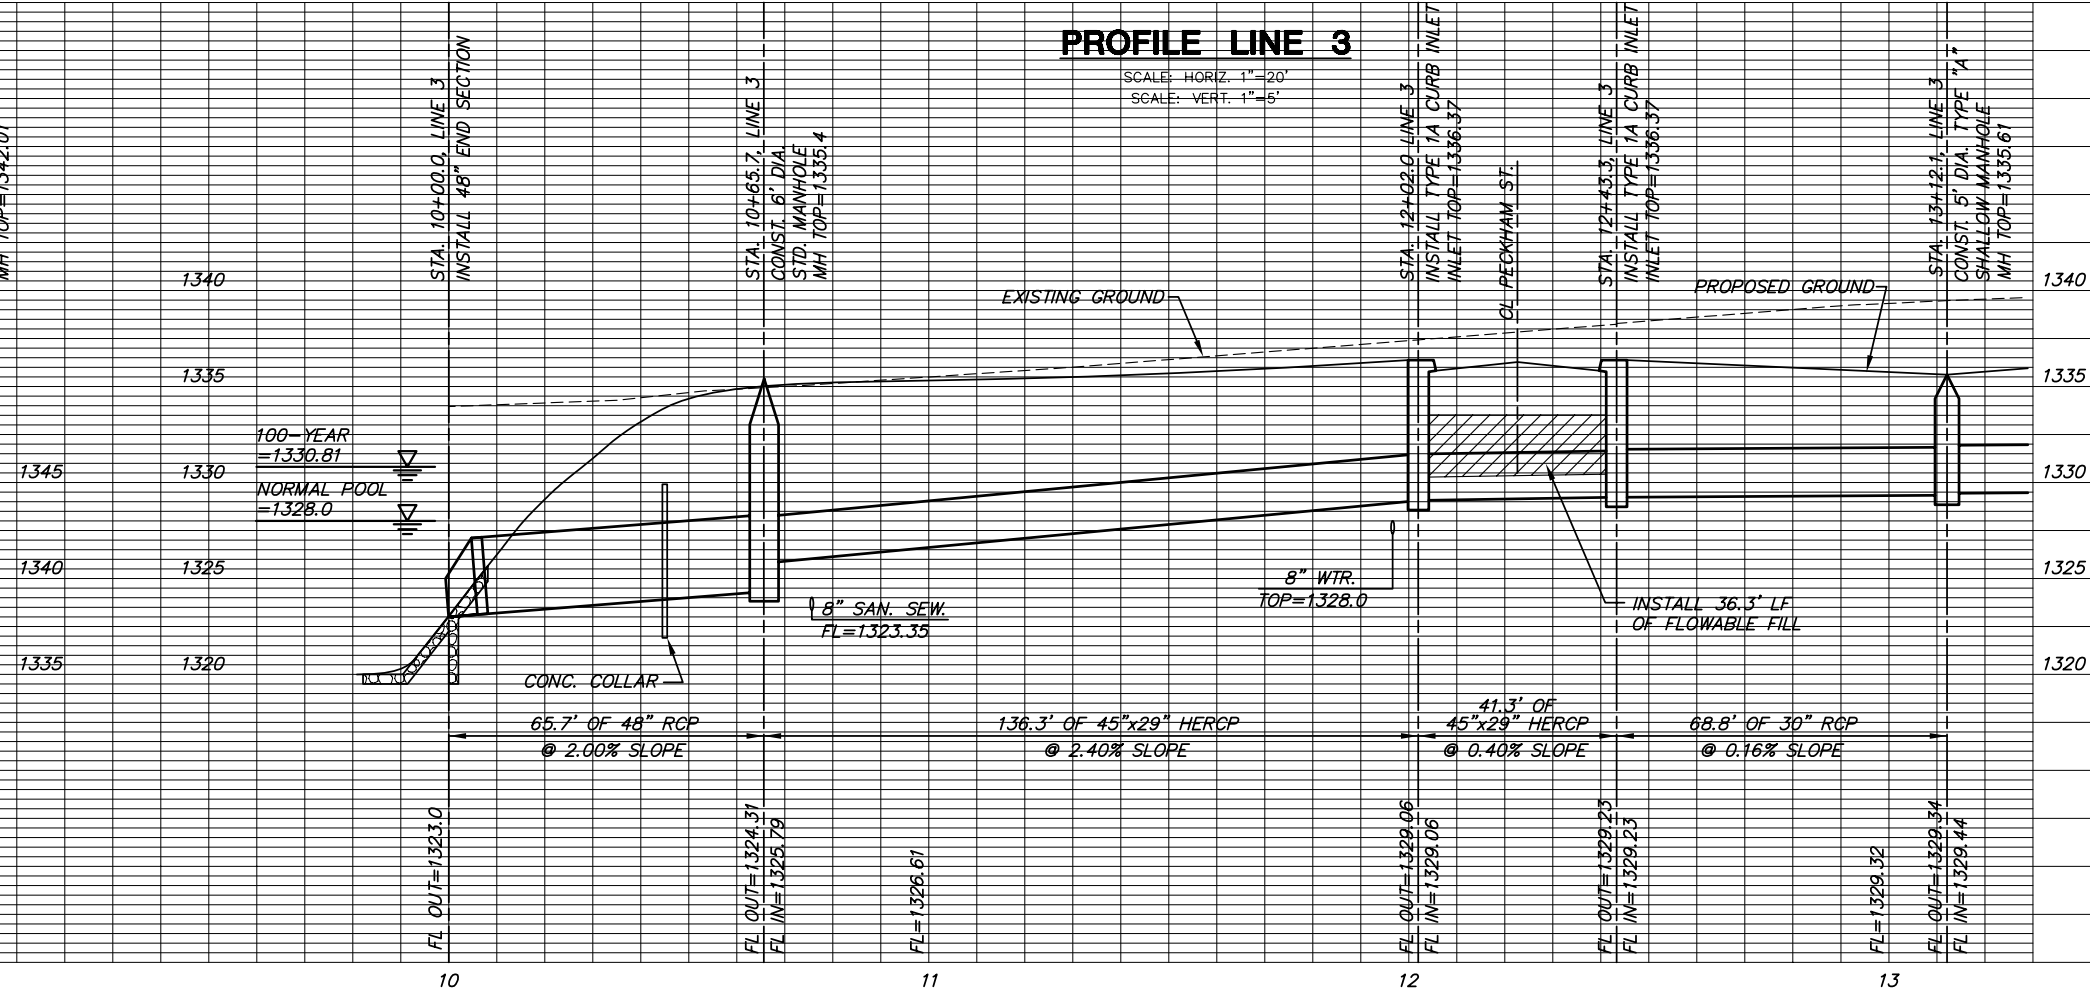
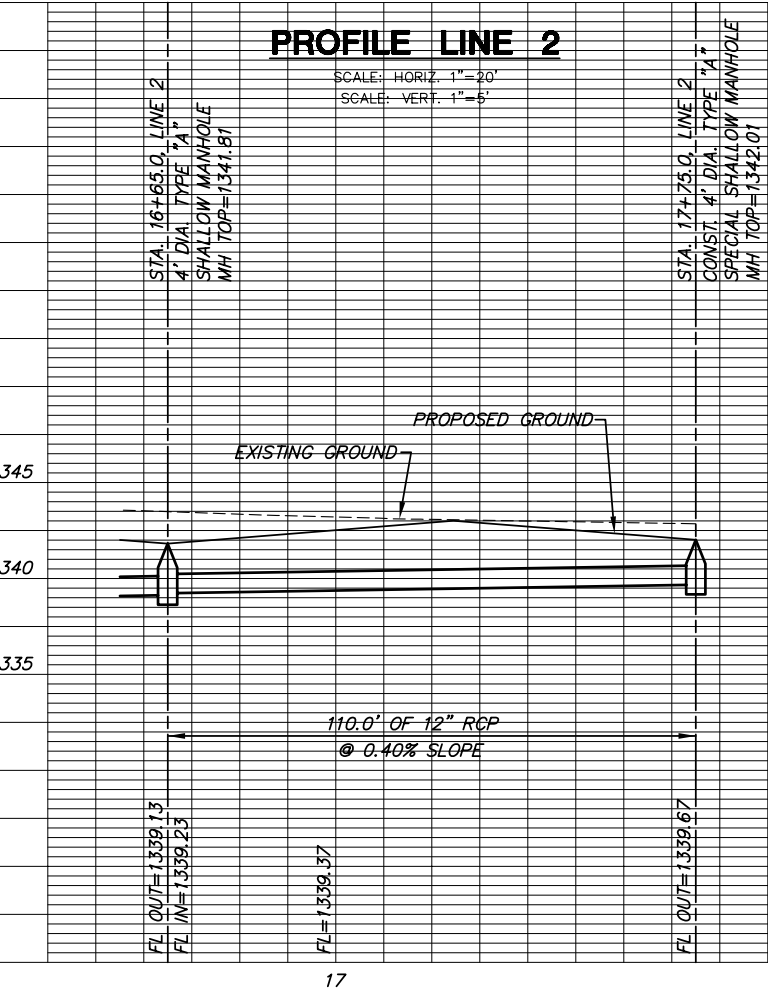
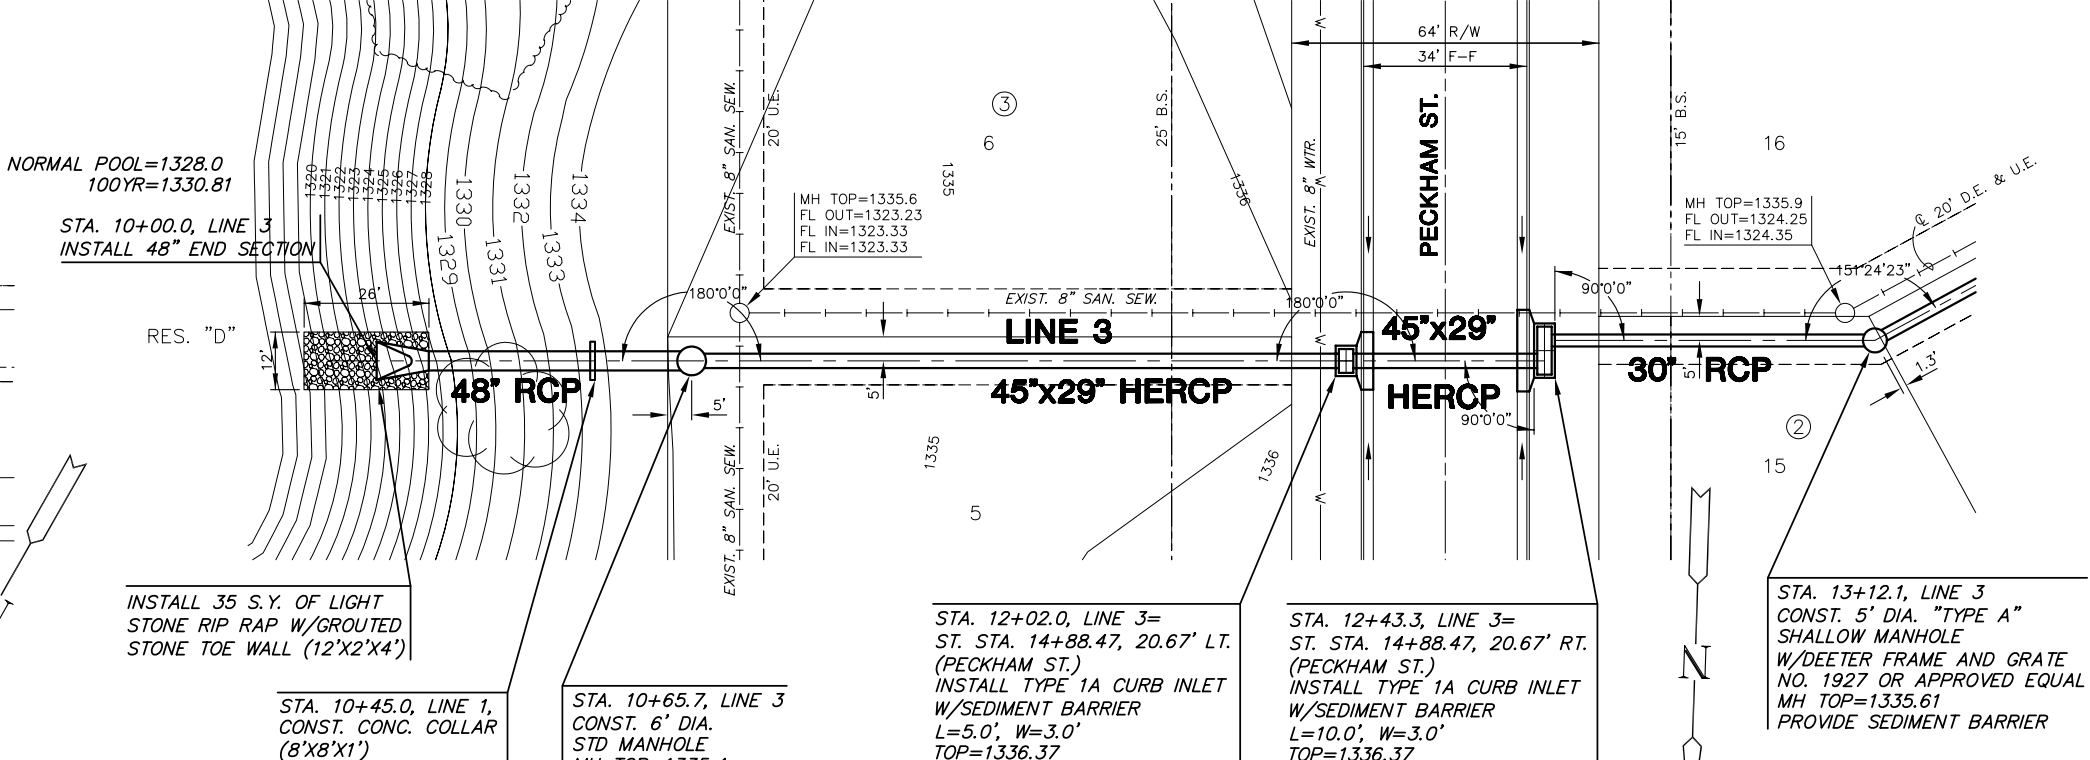


COUNTRY HOLLOW ADDITION

COUNTRY HOLLOW ADDITION

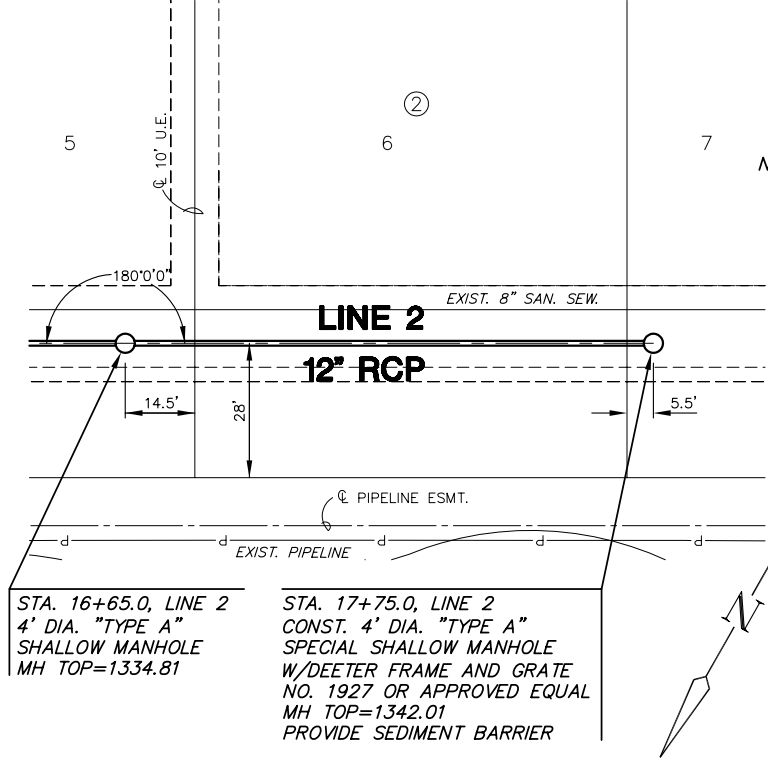

STORMWATER PLANS
COUNTRY HOLLOW
PHASE 1

LINES 2 & 3
SHEET TITLE
468-84113
PROJECT NUMBER

DESIGN BY
DFL

DRAWN BY
MKEC

CHECKED BY
GJA

ISSUED
JANUARY/2006

REVISED

SHEET NO.
9 of 32

PLOTTED: Wednesday, March 01, 2006 @ 12:58PM

J:\Civil\04429\04429.dwg\SW\PHASE 1.dwg