




EXC = 136.9  
LF = 0.0  
CF = 0.0

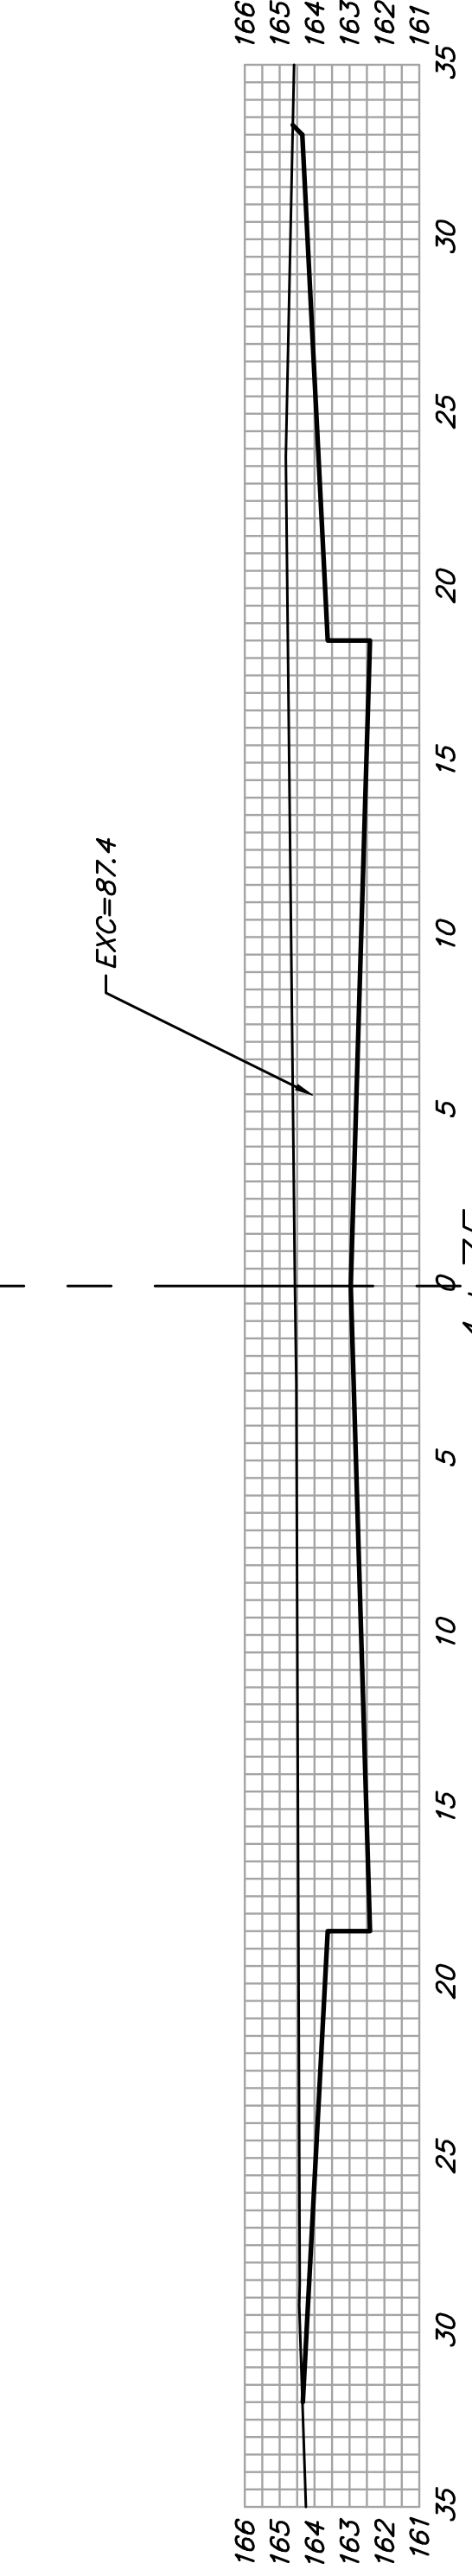


EXC = 77.6  
LF = 0.0  
CF = 0.0

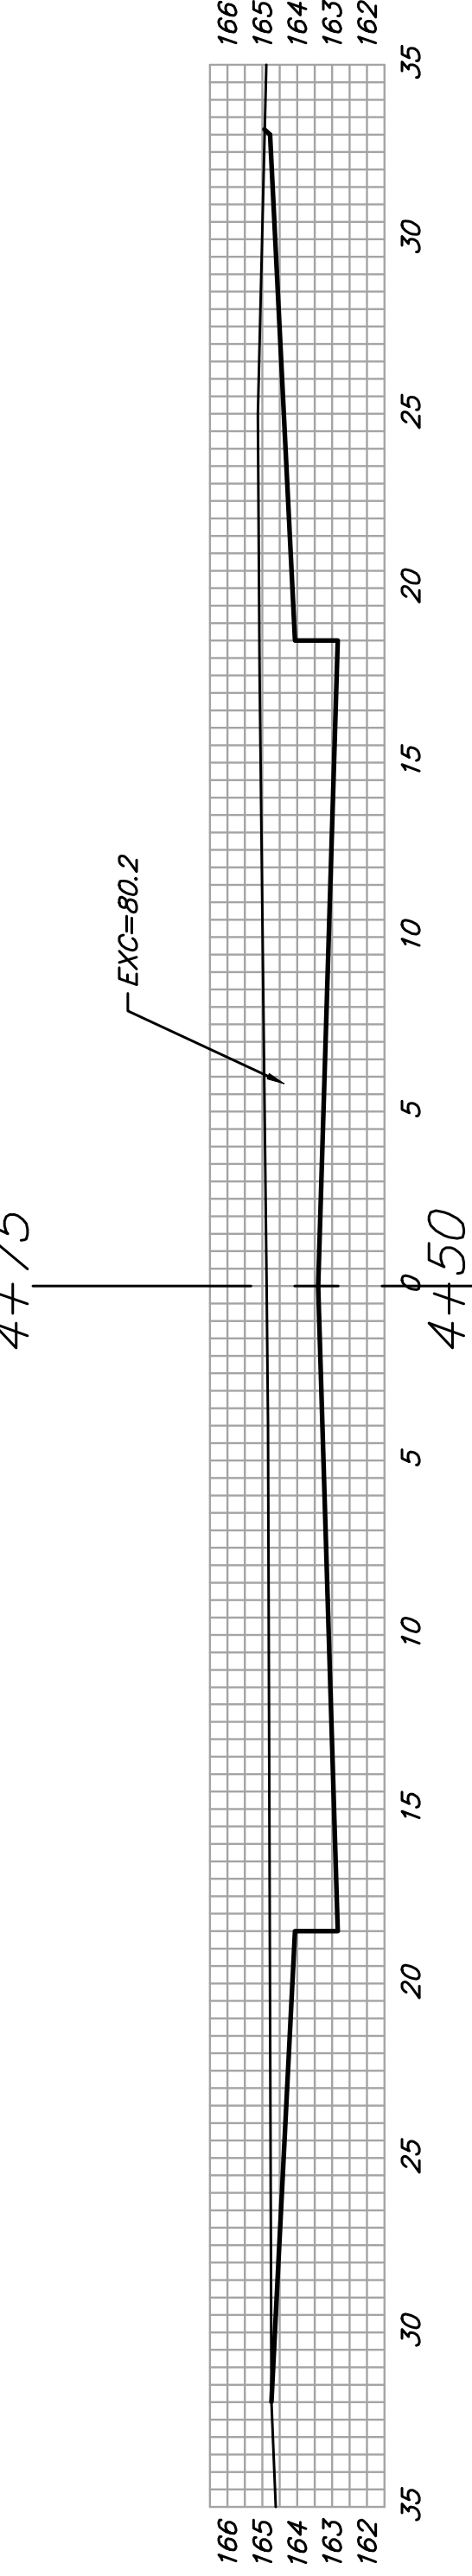


EXC = 136.6  
LF = 0.0  
CF = 0.0

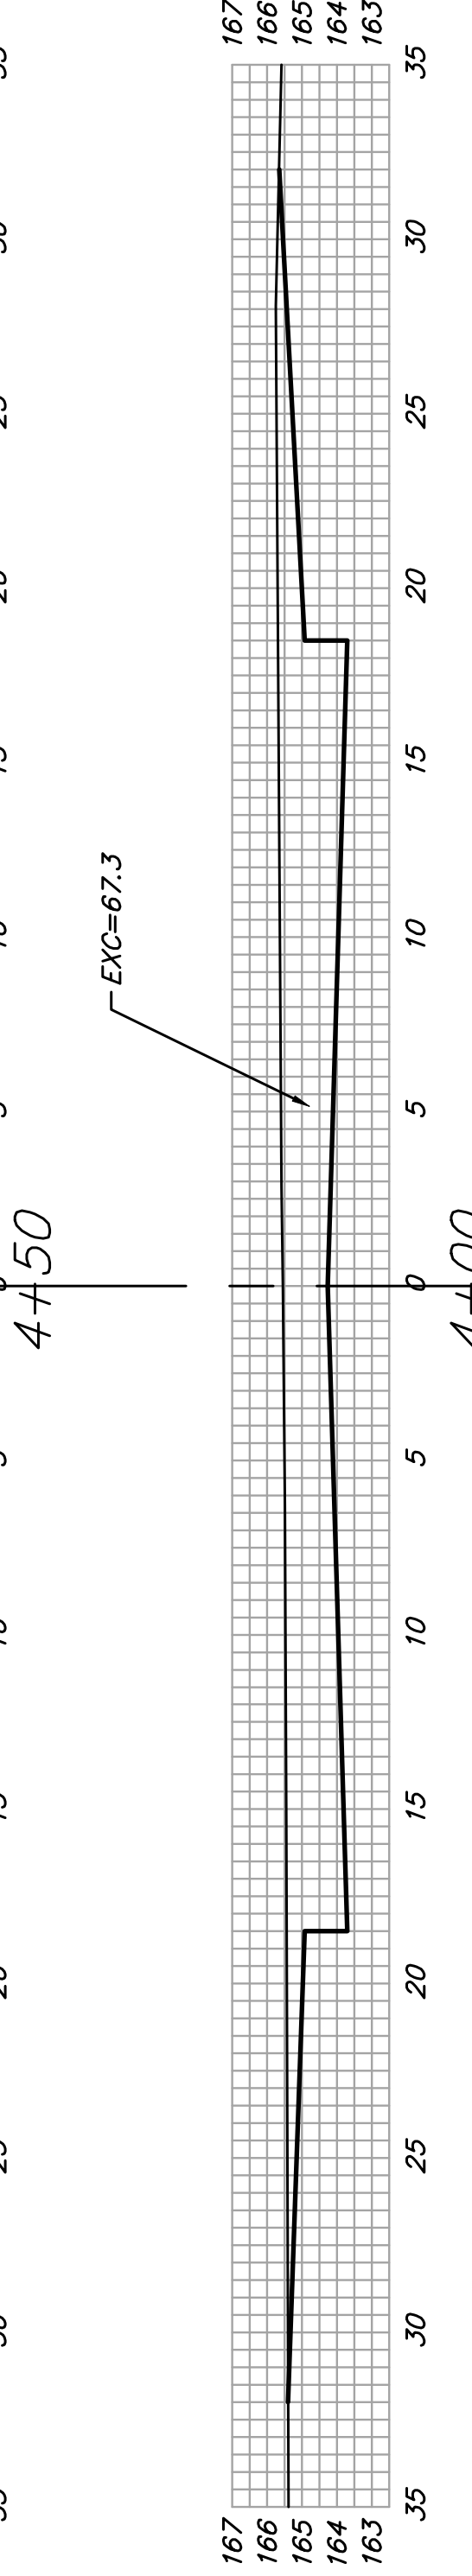


EXC = 121.9  
LF = 0.0  
CF = 0.0

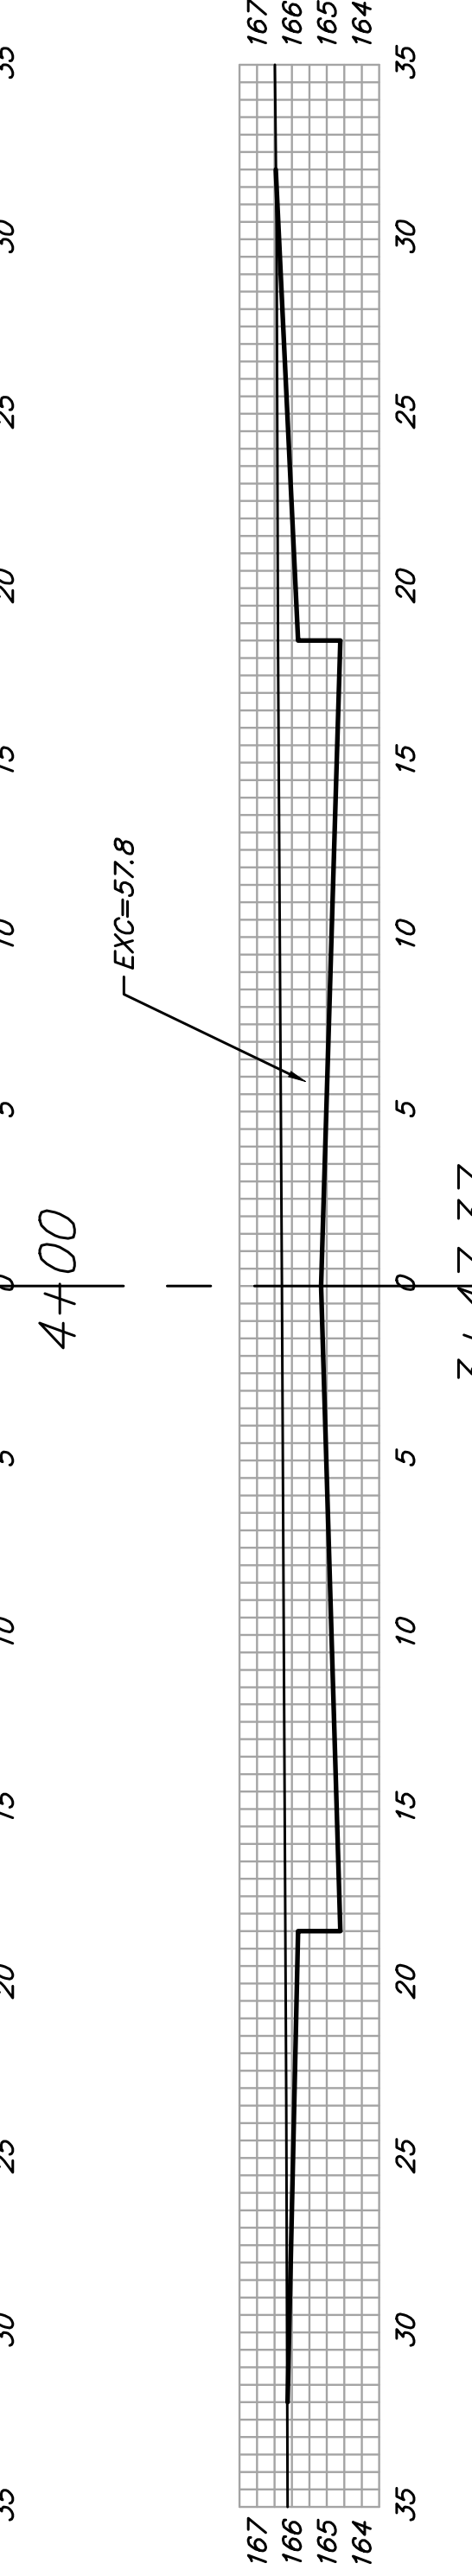


EXC = 91.4  
LF = 0.0  
CF = 0.0

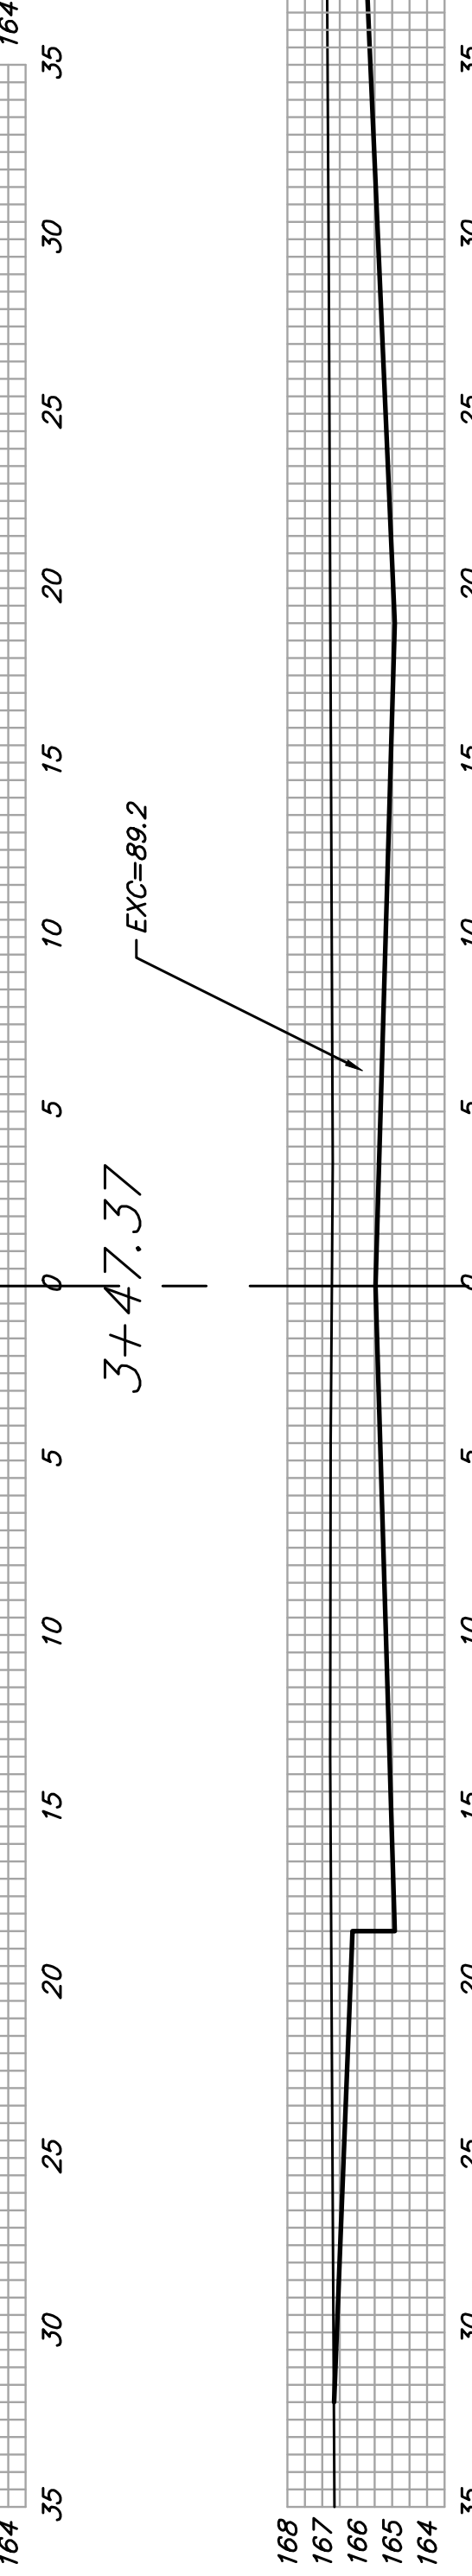


EXC = 95.8  
LF = 0.0  
CF = 0.0

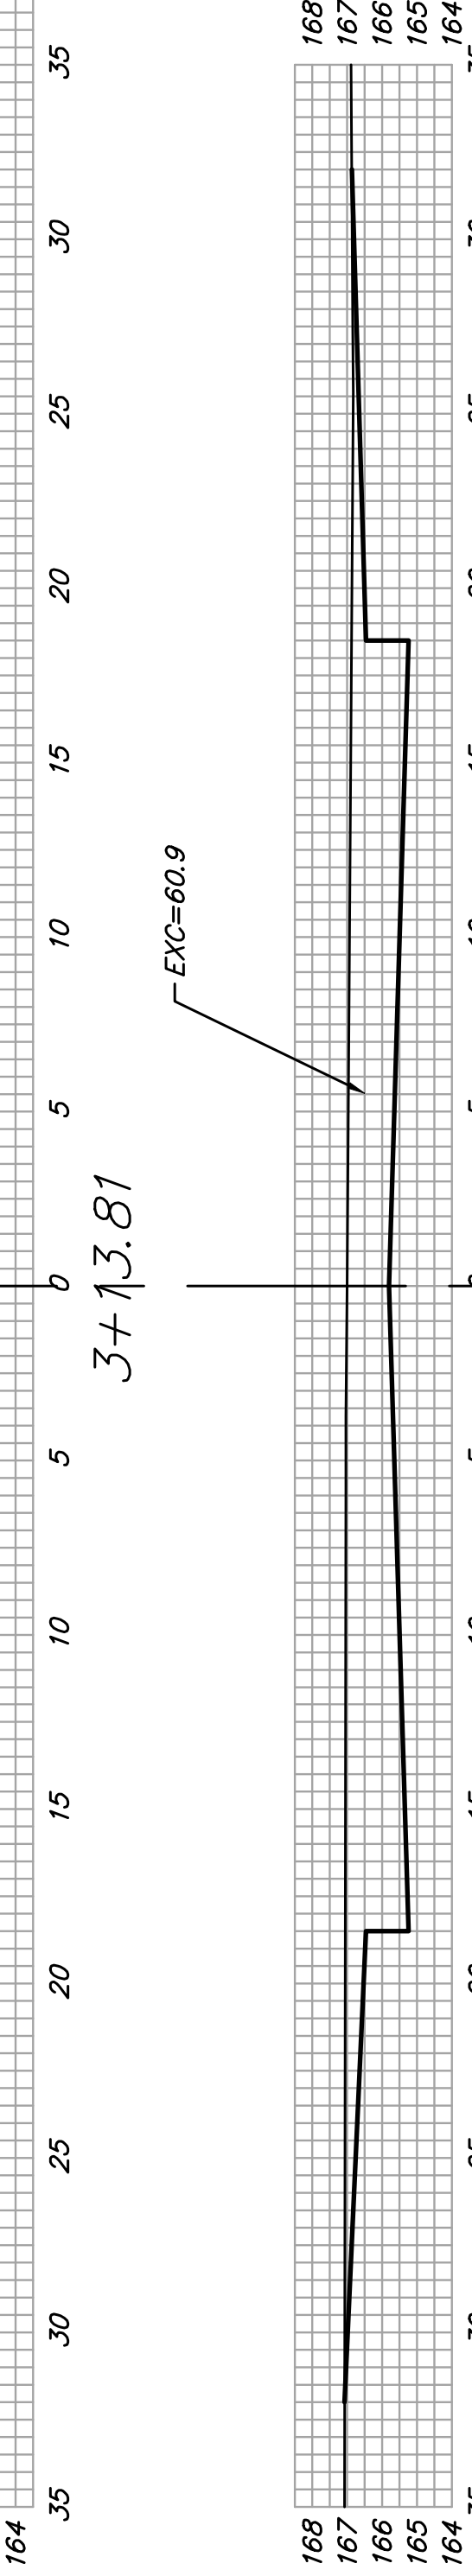


EXC = 65.0  
LF = 0.0  
CF = 0.0

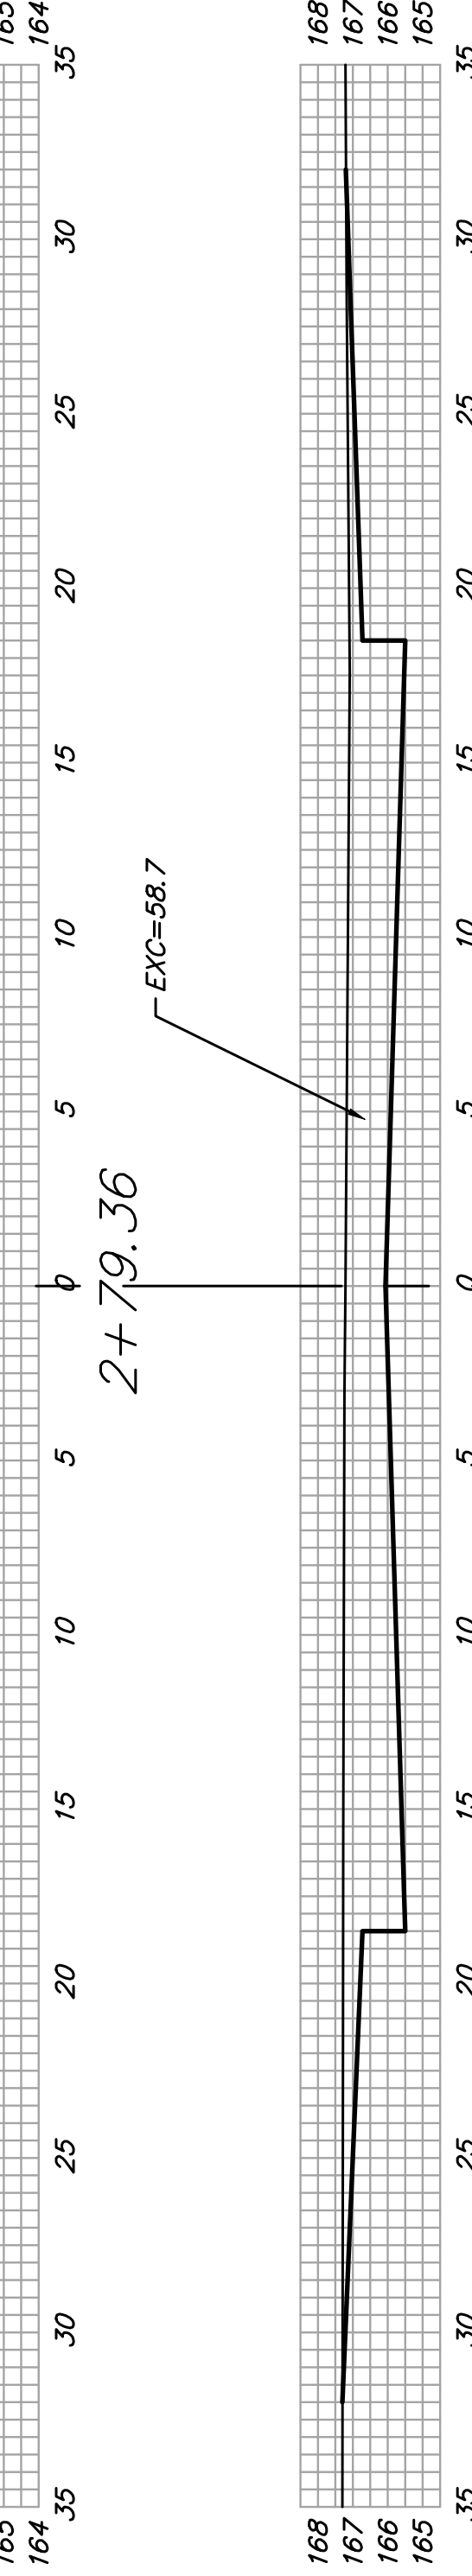


EXC = 106.7  
LF = 0.0  
CF = 0.0

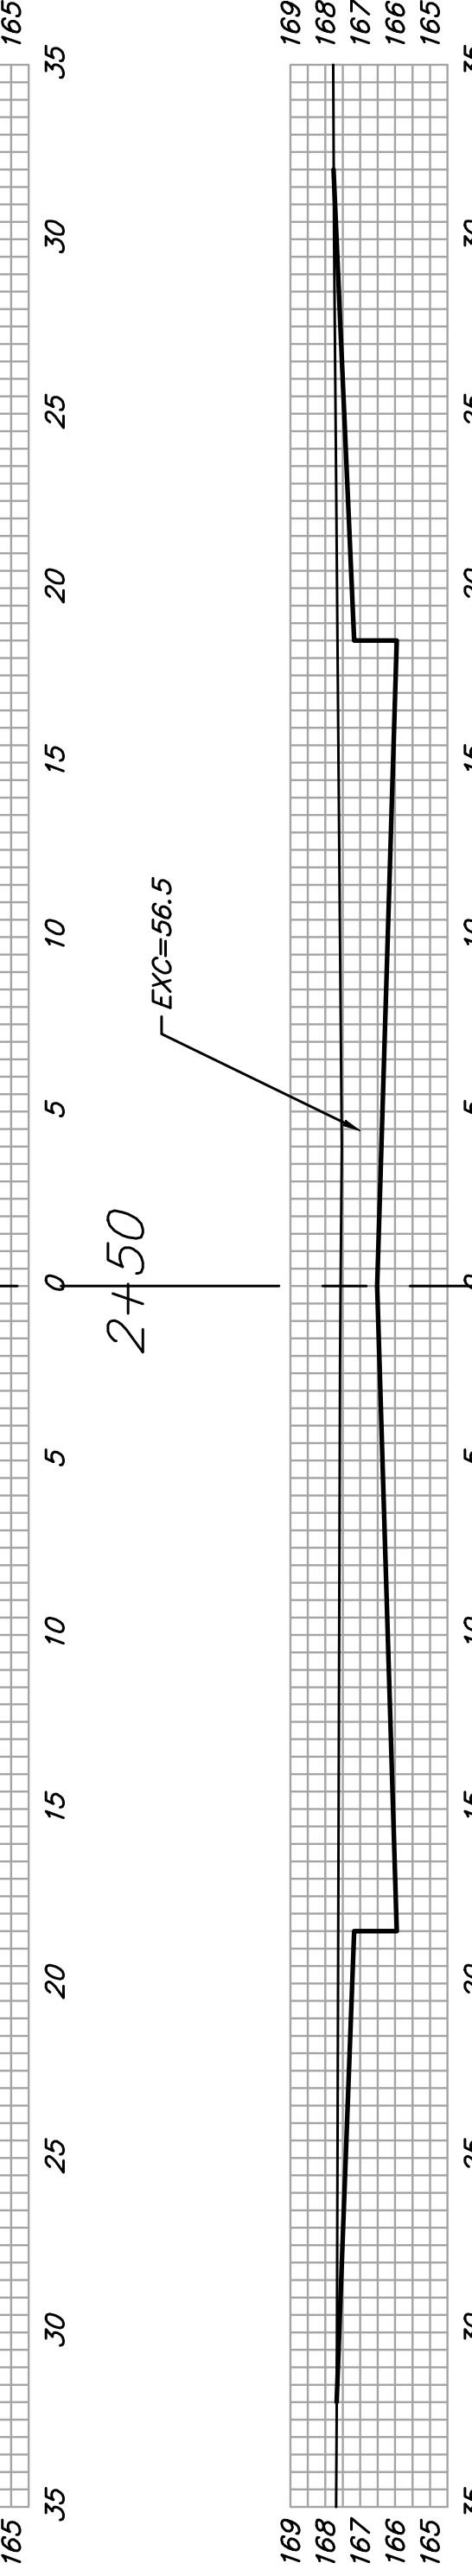


EXC = 108.1  
LF = 0.0  
CF = 0.0

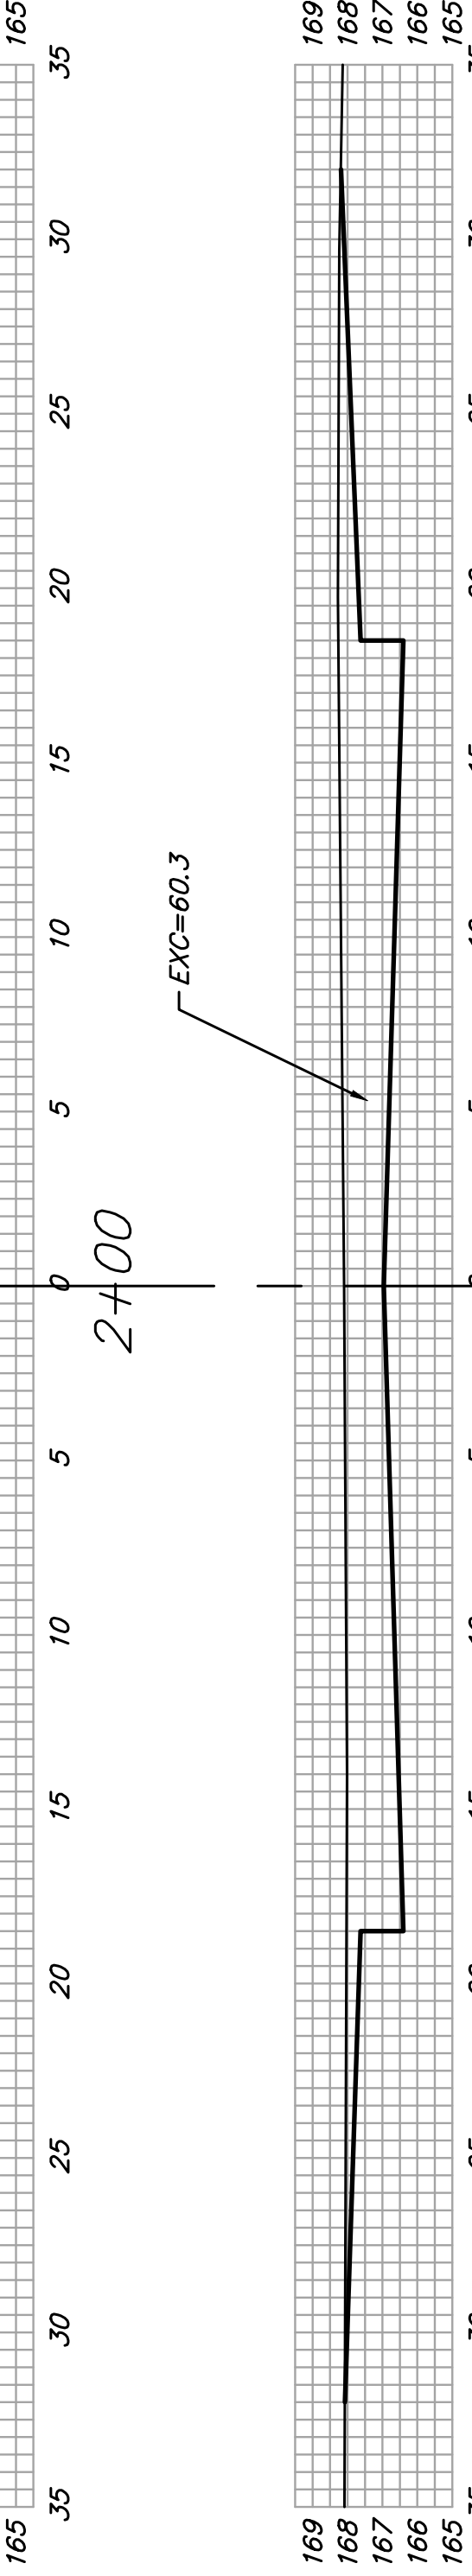

EXC = 117.3  
LF = 0.0  
CF = 0.0

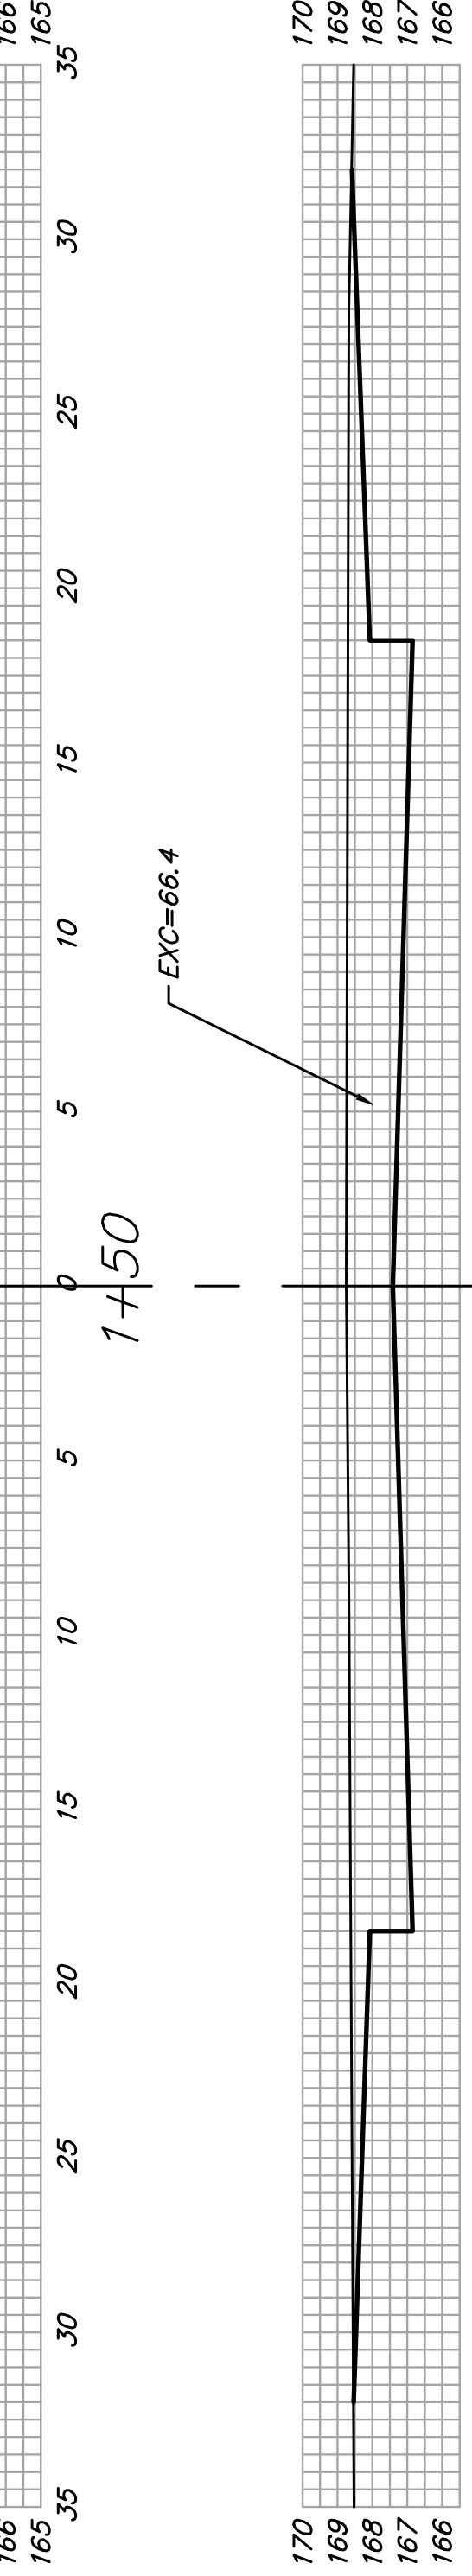

EXC = 143.3  
LF = 0.0  
CF = 0.0

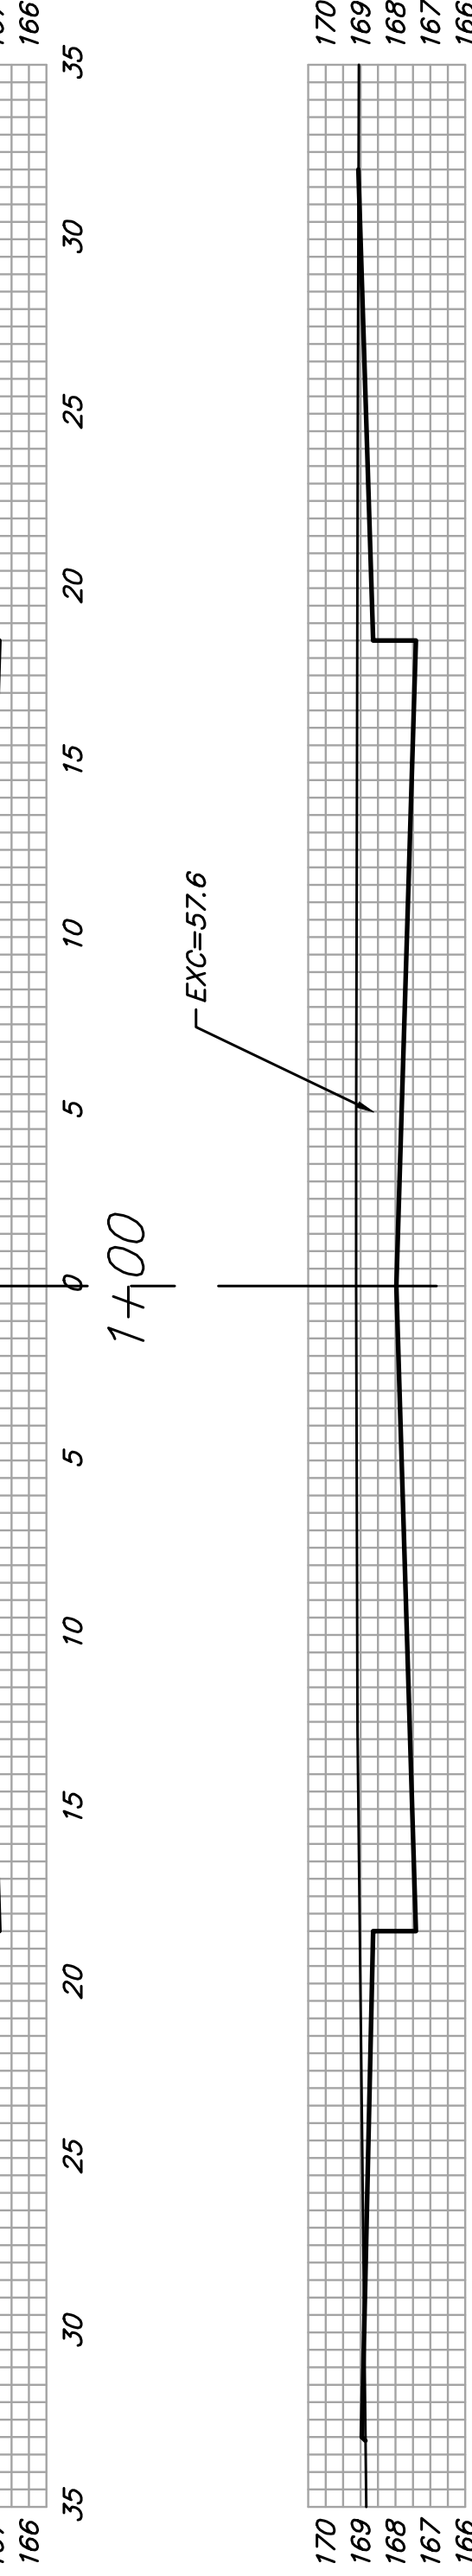

SHEET TOTAL:  
EXCAVATION = 1,200.6 C.Y.  
LOOSE FILL = 0.0 C.Y.  
COMPACTED FILL = 0.0 C.Y.

ALDERNY