
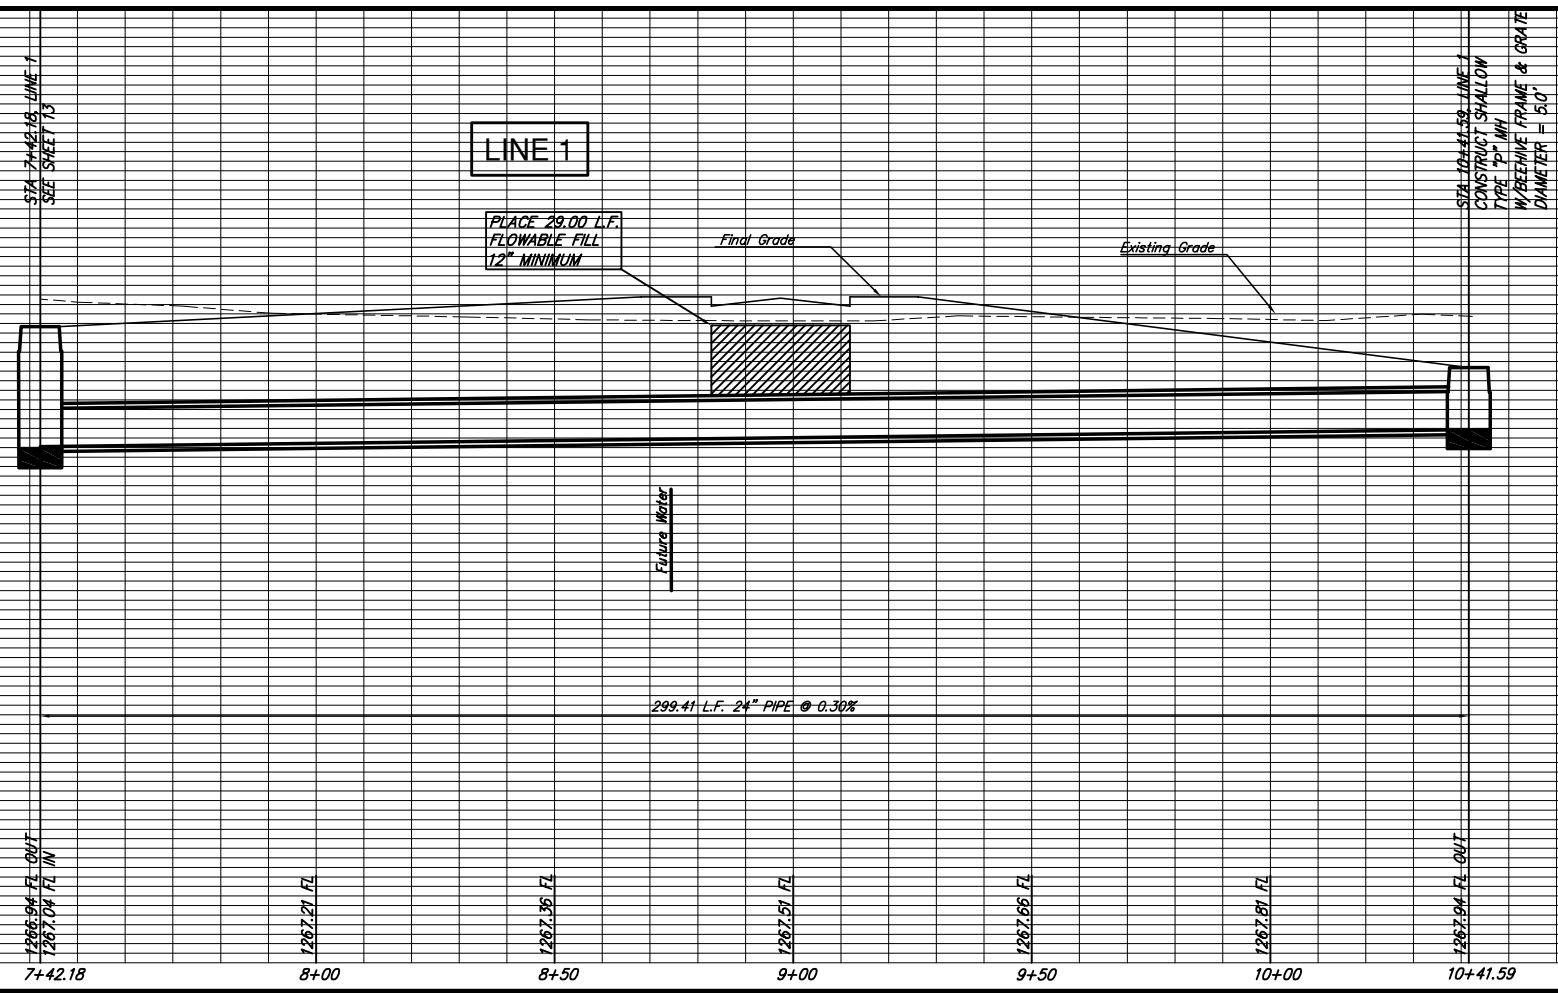
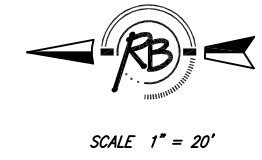



SYCAMORE POND ADDITION

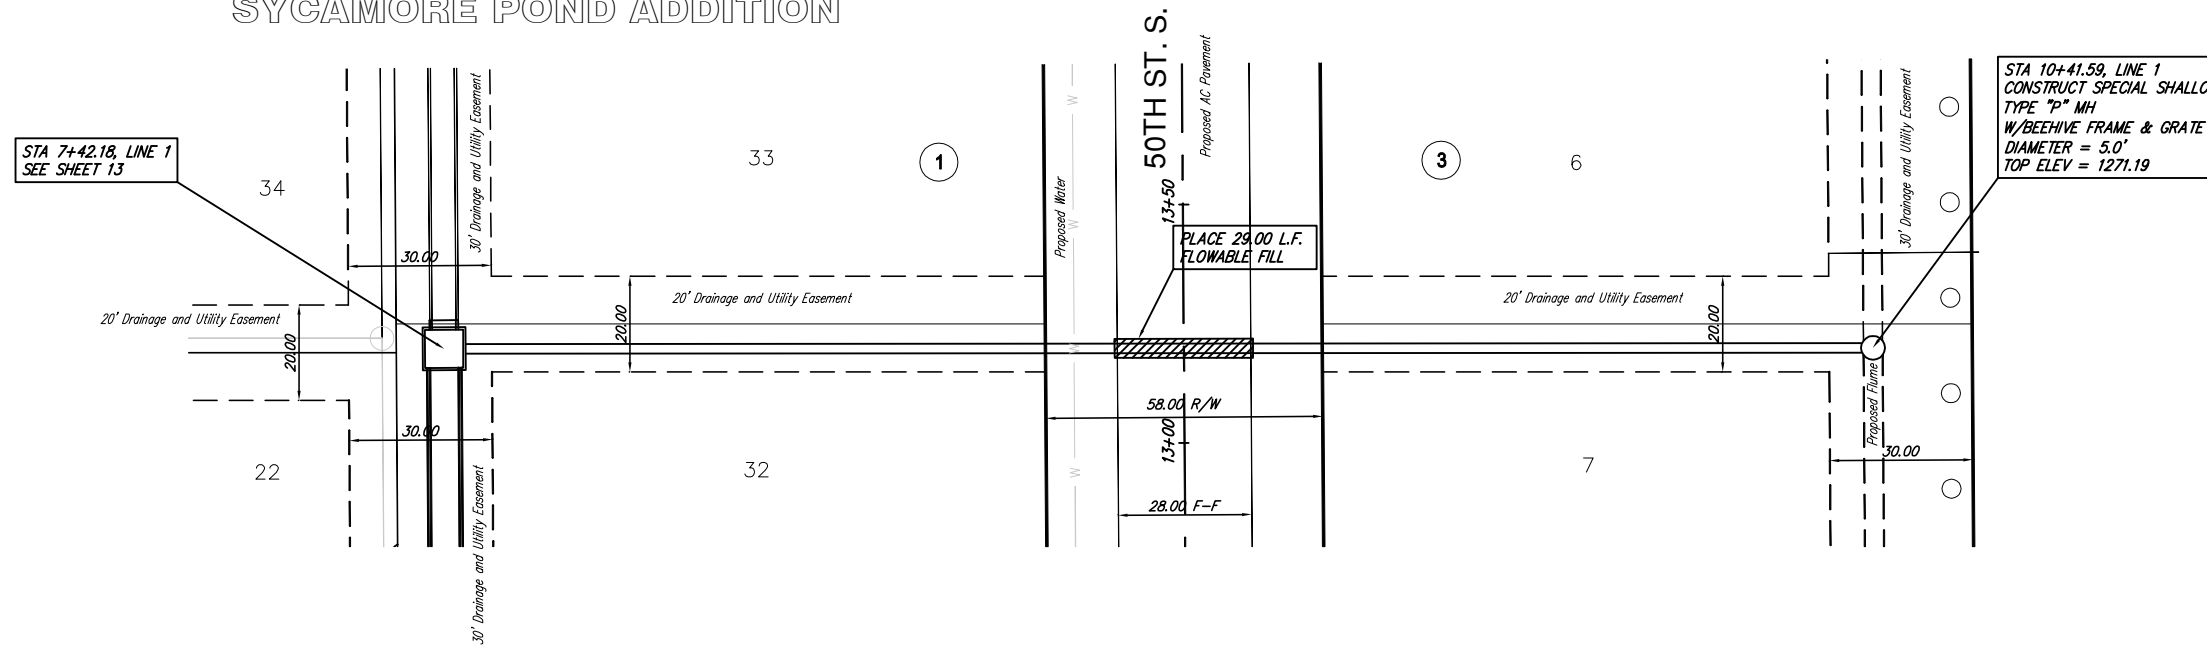

1275	DESIGN	EJG	REVISION	
1270	DRAWN	RLS	DATE	June 23, 2006
1265	PROJECT NUMBER	468-84193	UTILITY	
1260	DRAWING FILE	SWS 2	REVIEW	
	Sycamore Pond Addition			
	SWS Line 1			
	WICHITA, KANSAS			


Ruggles & Bohm, P.A.
 Engineering, Surveying, Land Planning
 924 North Main
 Wichita, Kansas 67203
 www.rbkansas.com
 (316) 264-8008
 (316) 264-4621 fax
 E-mail: info@rbkansas.com

RB JOB
 2877E
 SHEET
 14
 OF
 21