
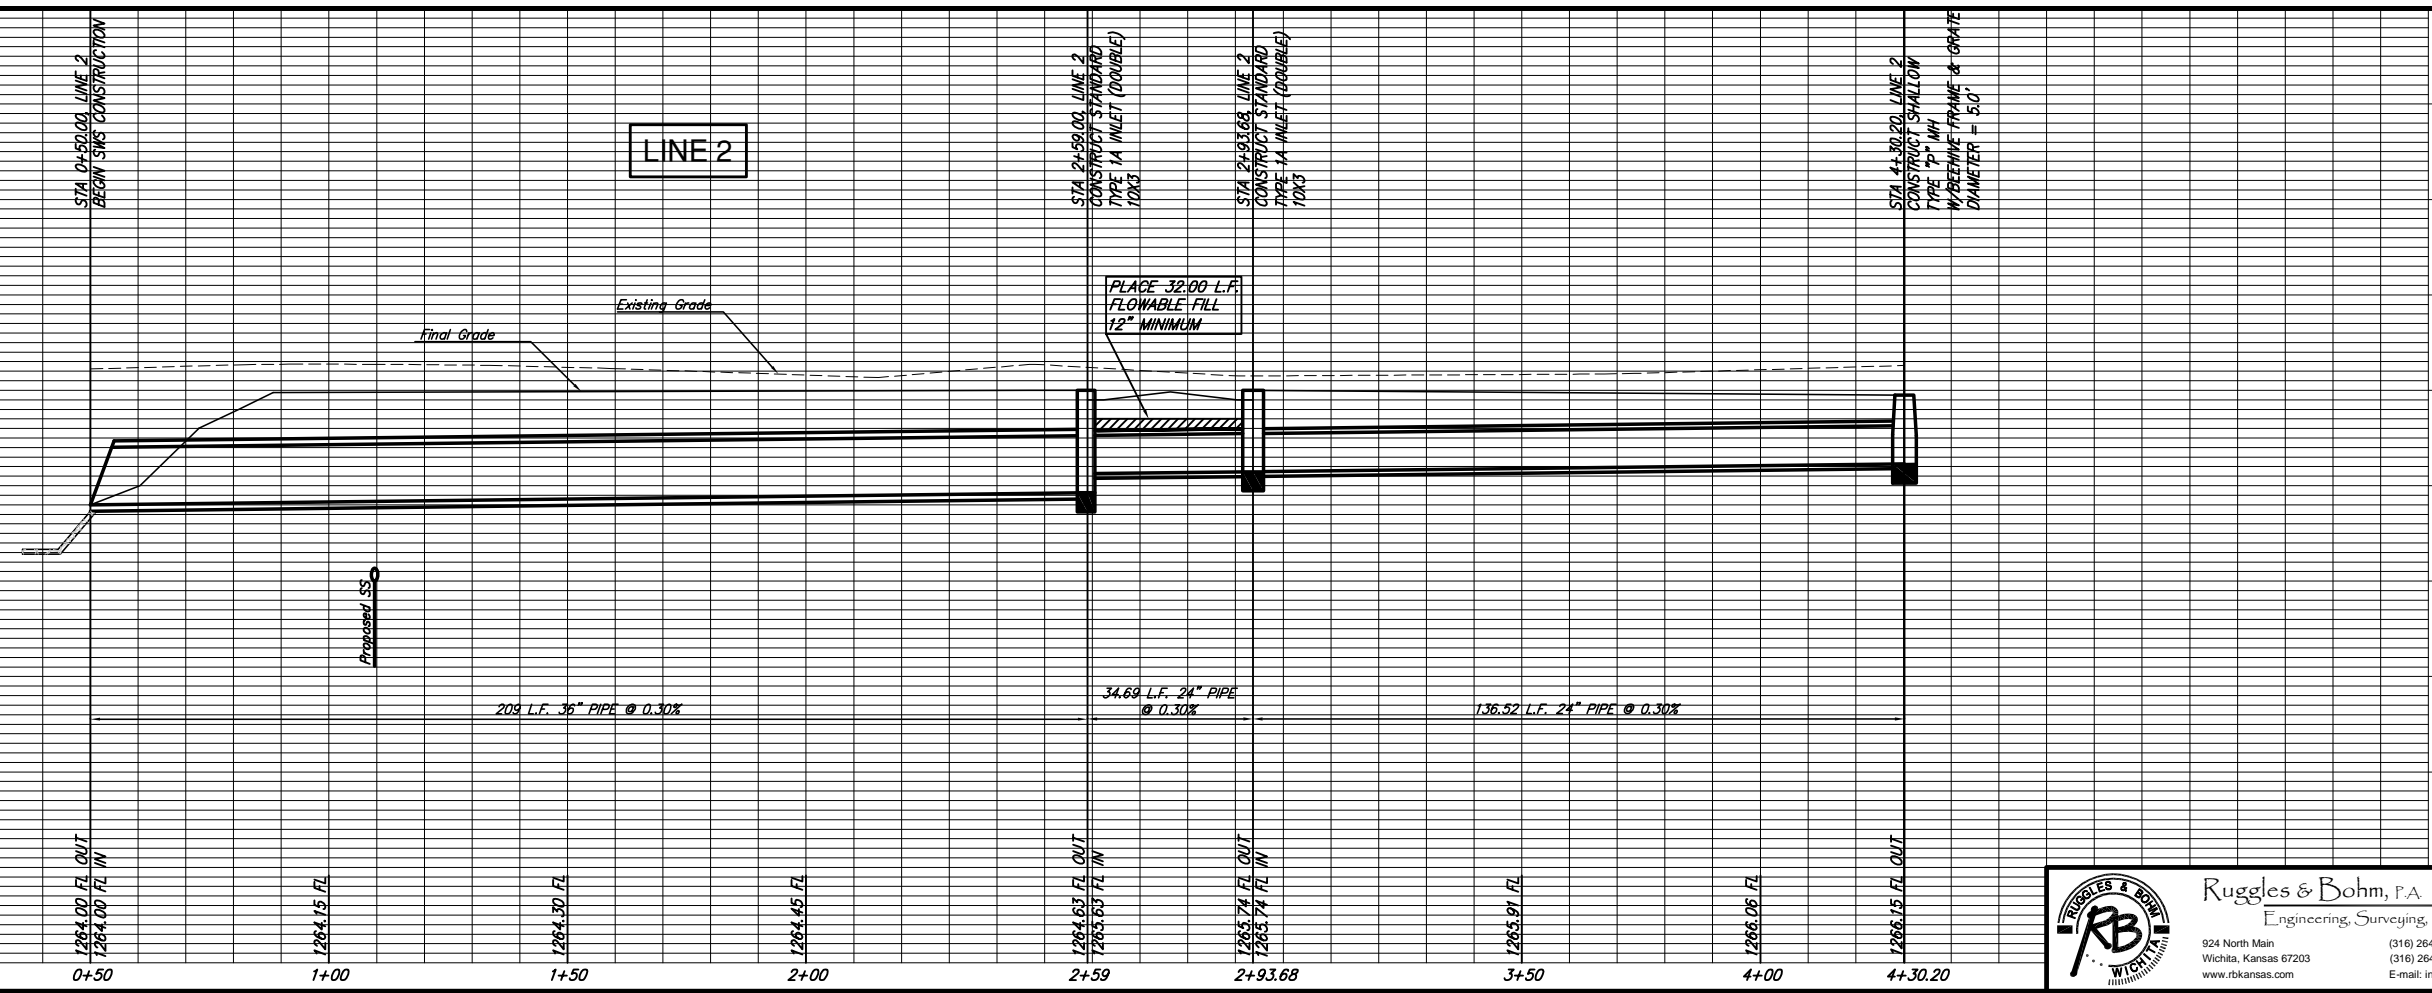
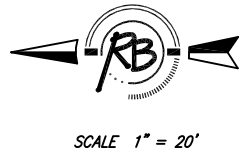


SYCAMORE POND ADDITION

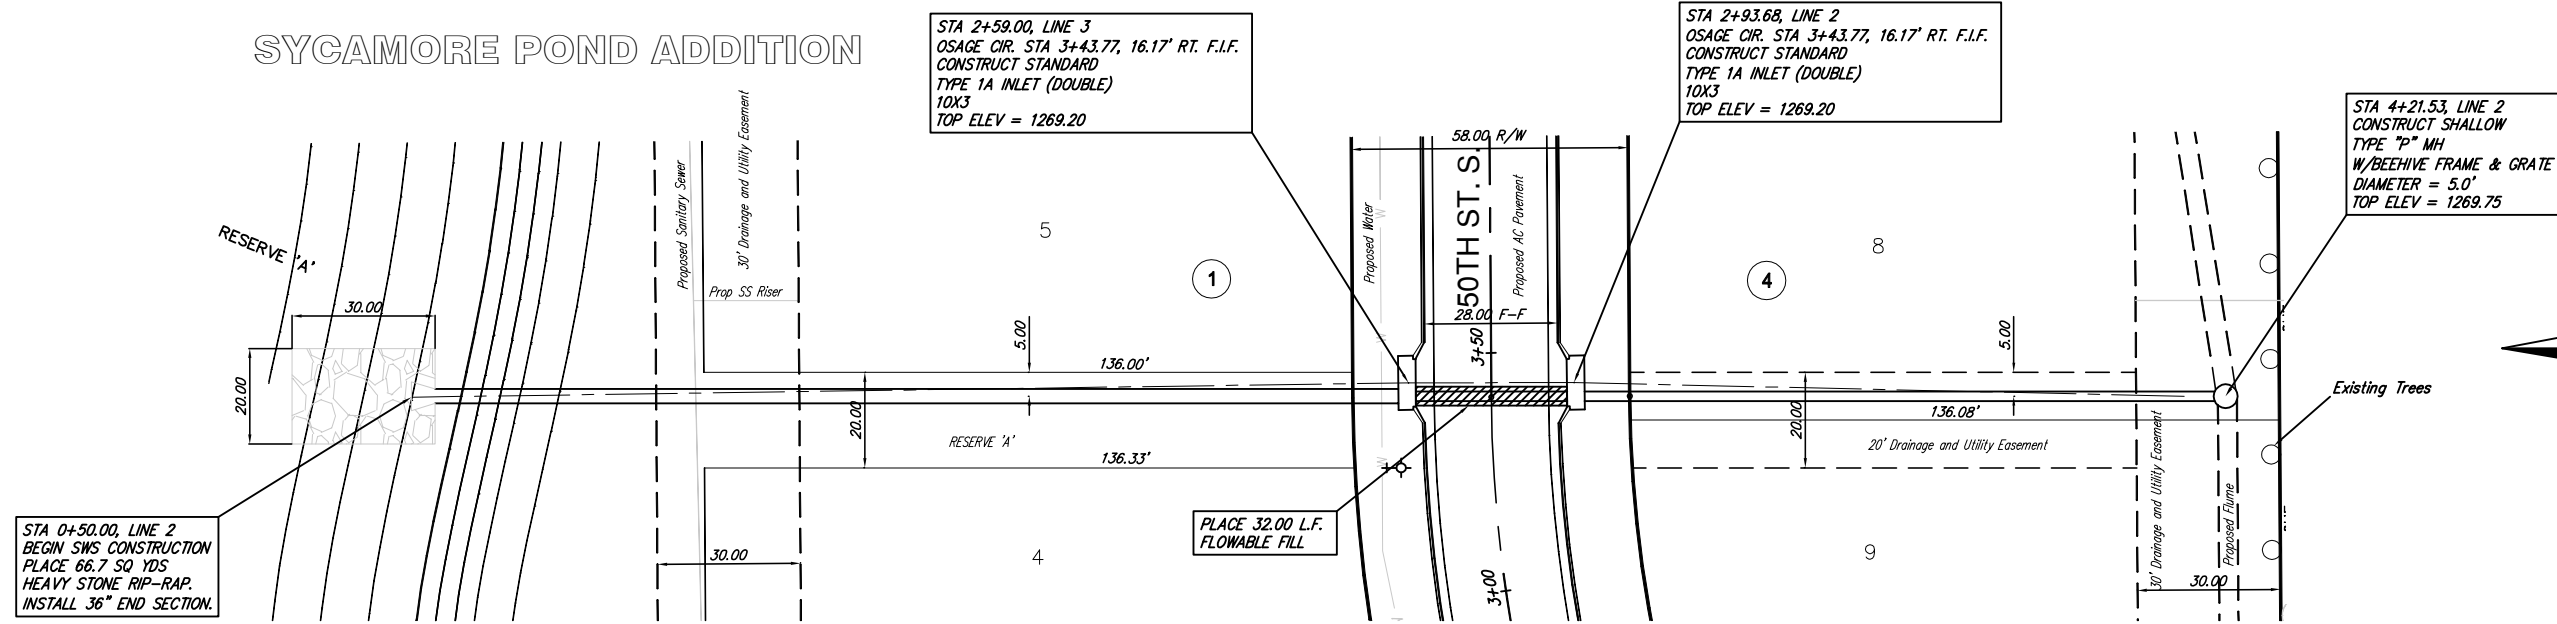

PROJECT NUMBER	468-84193	DRAWING FILE	SWS 2
DESIGN	EJG	DRAWN	RLS
DATE	June 23, 2006	REVIEW	
UTILITY			
Sycamore Pond Addition SWS Line 2 WICHITA, KANSAS			