


THE PINES ADDITION

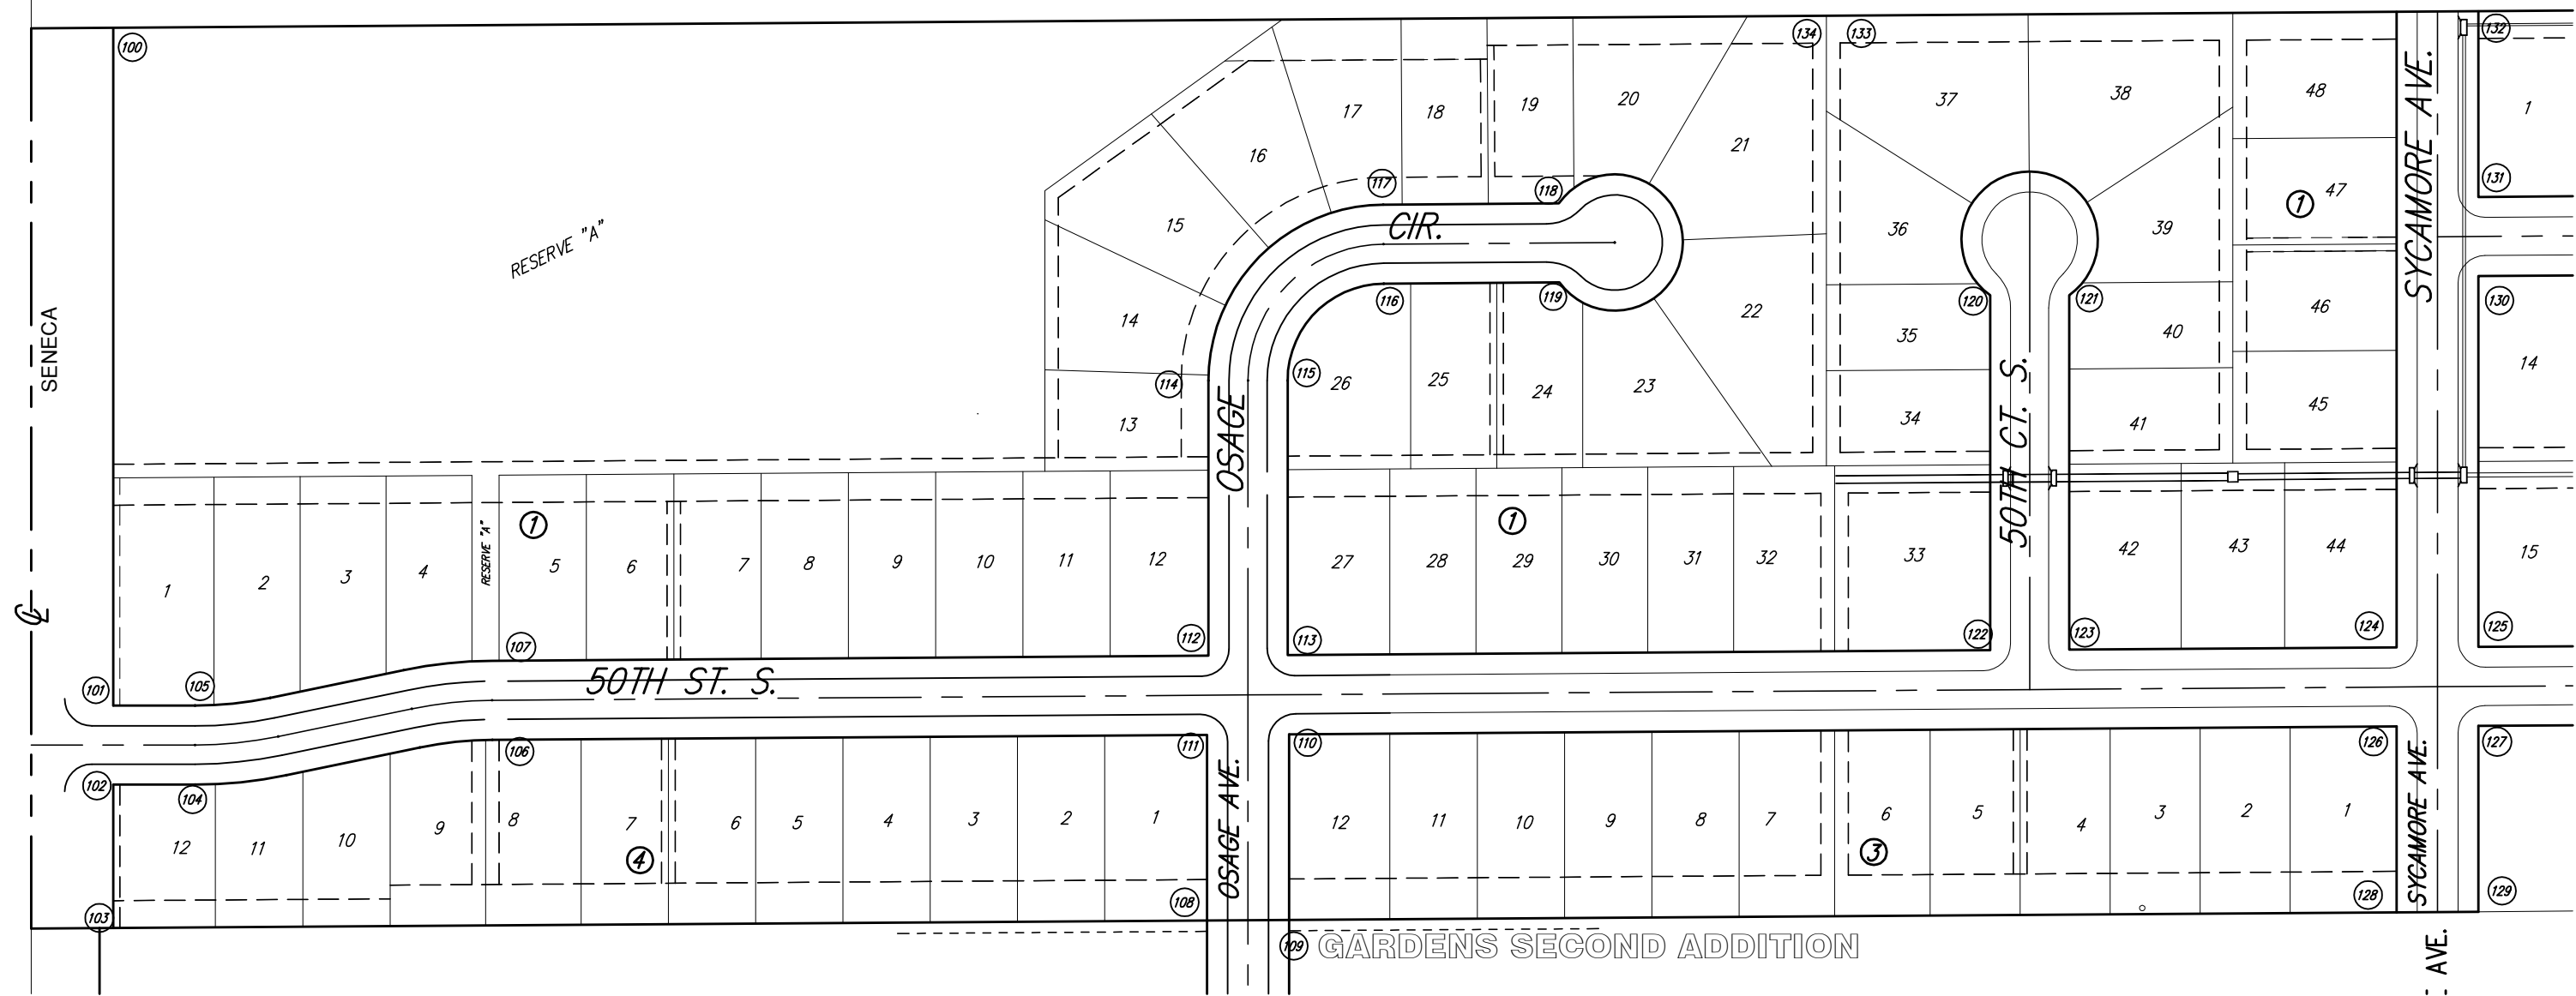

100	N 20318.02	E 18266.04	Addition Corner
101	N 19820.98	E 18266.04	Block Corner
102	N 19762.98	E 18266.04	Block Corner
103	N 19657.80	E 18266.04	Addition Corner
104	N 19762.98	E 18326.04	PC
105	N 19820.98	E 18326.04	PC
106	N 19795.85	E 18544.07	PT
107	N 19853.85	E 18543.66	PT
108	N 19663.33	E 19068.02	Block Corner
109	N 19663.74	E 19128.02	Block Corner
110	N 19799.92	E 19128.02	Block Corner
111	N 19799.50	E 19068.02	Block Corner
112	N 19857.51	E 19069.02	Block Corner
113	N 19857.91	E 19127.02	Block Corner
114	N 20059.41	E 19069.02	PC
115	N 20059.41	E 19127.02	PC
116	N 20130.40	E 19197.53	PT
117	N 20188.40	E 19197.12	PT
118	N 20189.30	E 19325.91	Block Corner
119	N 20131.30	E 19326.31	Block Corner
120	N 20121.98	E 19642.01	Block Corner
121	N 20121.98	E 19700.01	Block Corner
122	N 19861.50	E 19642.01	Block Corner
123	N 19861.91	E 19700.01	Block Corner
124	N 19863.58	E 19940.00	Block Corner
125	N 19864.00	E 20000.00	Block Corner
126	N 19805.58	E 19940.00	Block Corner
127	N 19806.00	E 20000.00	Block Corner
128	N 19669.34	E 19940.00	Block Corner
129	N 19669.75	E 20000.00	Block Corner
130	N 20136.00	E 20000.00	Block Corner
131	N 20194.00	E 20000.00	Block Corner
132	N 20330.25	E 20000.00	Block Corner
133	N 20326.96	E 18533.00	Block Corner
134	N 20326.88	E 19522.01	Block Corner



SCALE 1" = 60'
IRON = •

Sycamore Pond Addition
 Addition Bubble Map
 WICHITA, KANSAS



Ruggles & Bohm, P.A.
 Engineering, Surveying, Land Planning

924 North Main
 Wichita, Kansas 67203
 www.rbkansas.com

(316) 264-8008
 (316) 264-4621 fax
 E-mail: info@rbkansas.com

DESIGN	EJG	SHEET 16 of 21
DRAWN	EJG	
REVIEW		
UTILITY		
DATE		May 25, 2006

DRAWING FILE: SS [Addition Bubble Map] PROJECT NUMBER: 468-84193