



EXC = 59.4
LF = 20.5
CF = 0.0

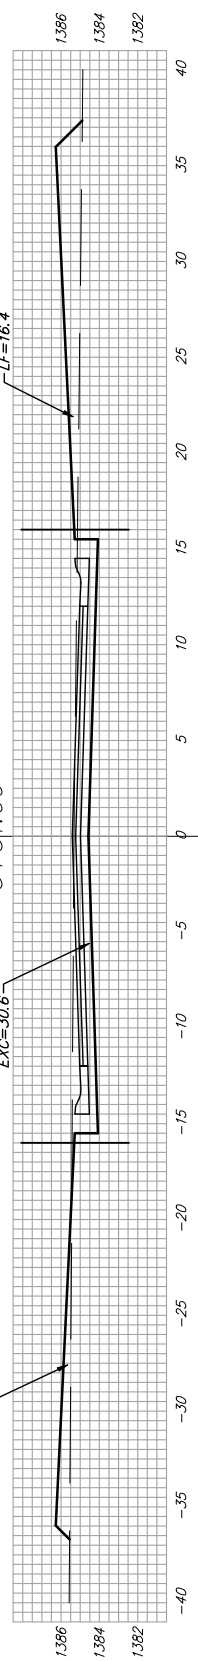


EXC = 52.2
LF = 25.2
CF = 0.0




EXC = 30.1
LF = 43.8
CF = 0.0

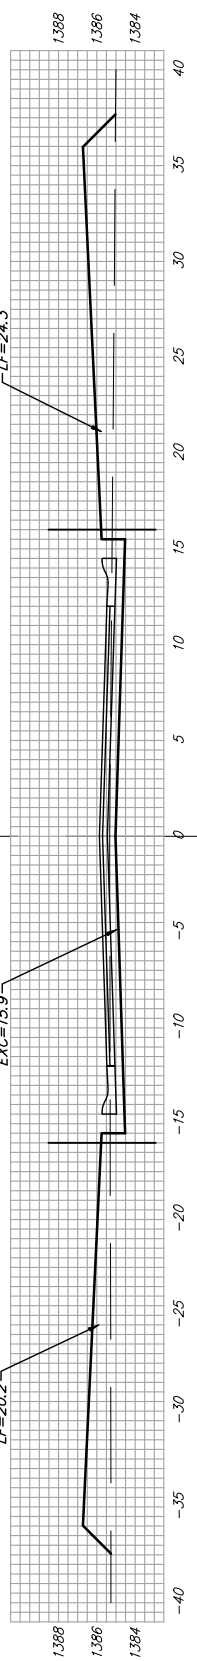


EXC = 21.6
LF = 88.5
CF = 0.0

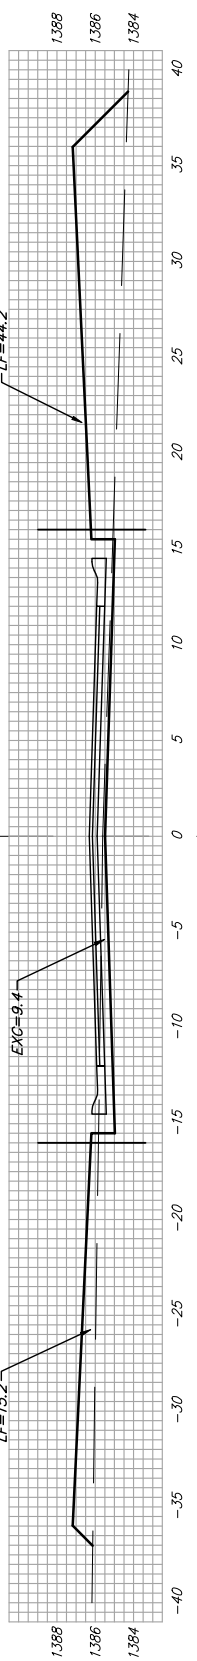


EXC = 15.7
LF = 112.2
CF = 0.0

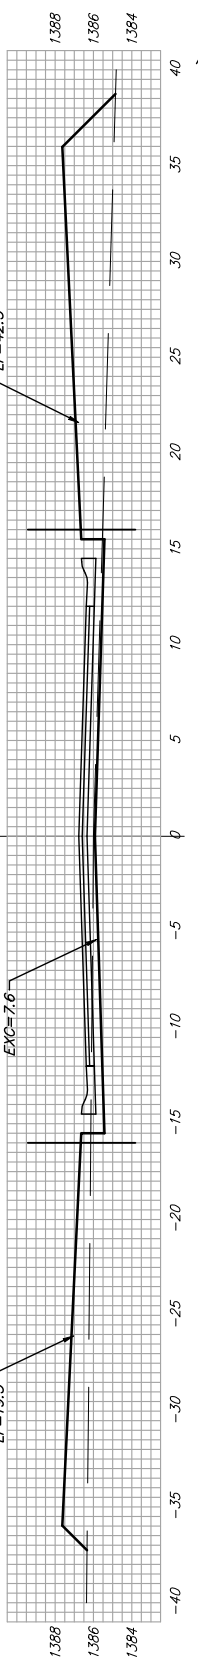


EXC = 18.6
LF = 103.6
CF = 0.0

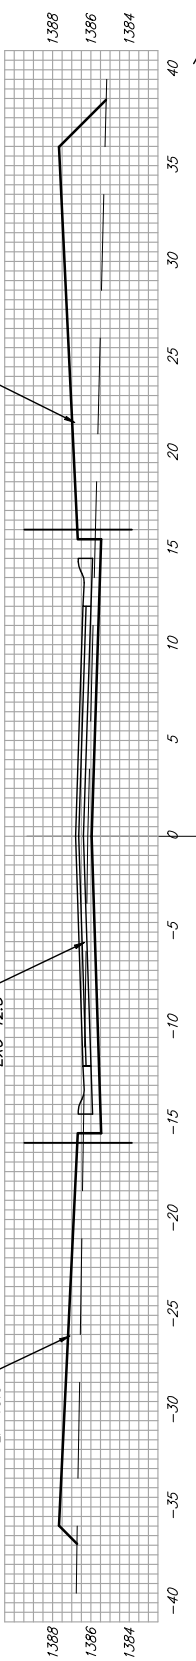


EXC = 30.8
LF = 86.6
CF = 0.0

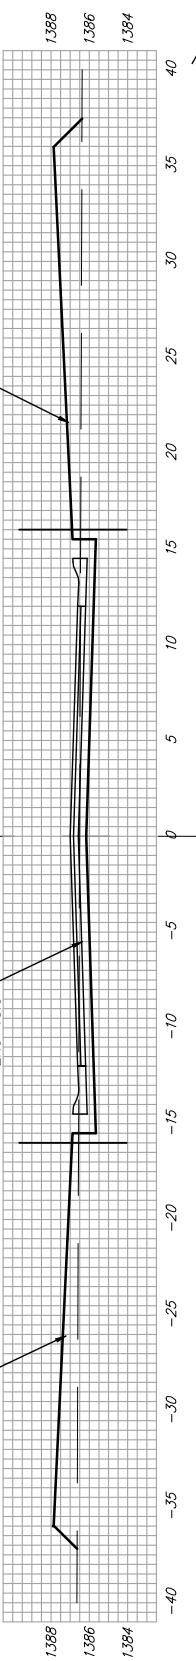


EXC = 26.0
LF = 34.6
CF = 0.0

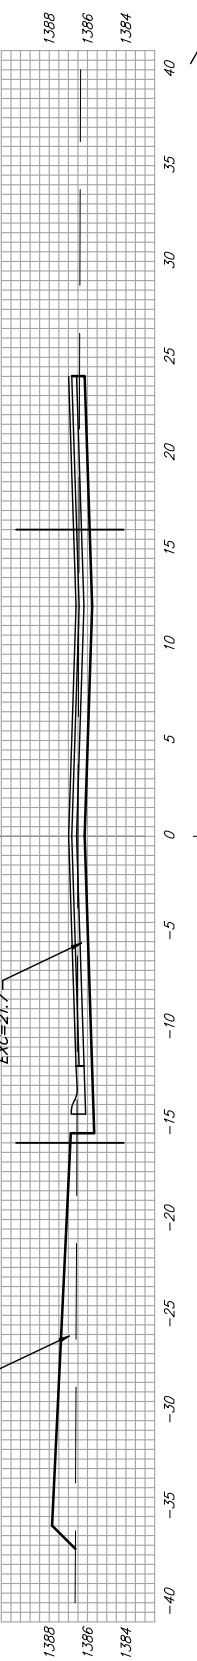

EXC = 15.8
LF = 50.7
CF = 1.0

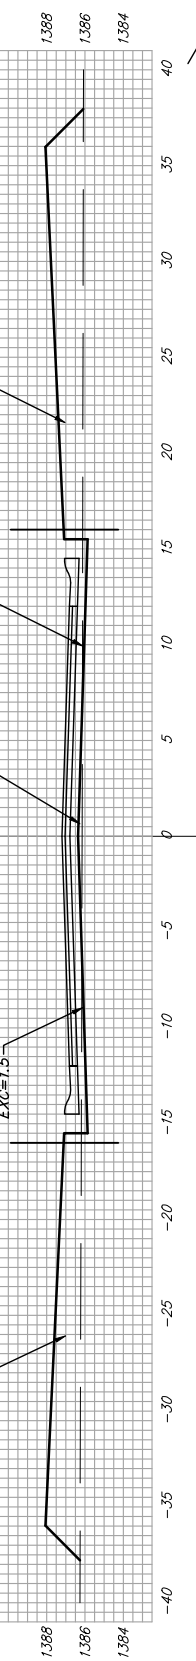

EXC = 8.7
LF = 45.7
CF = 0.8

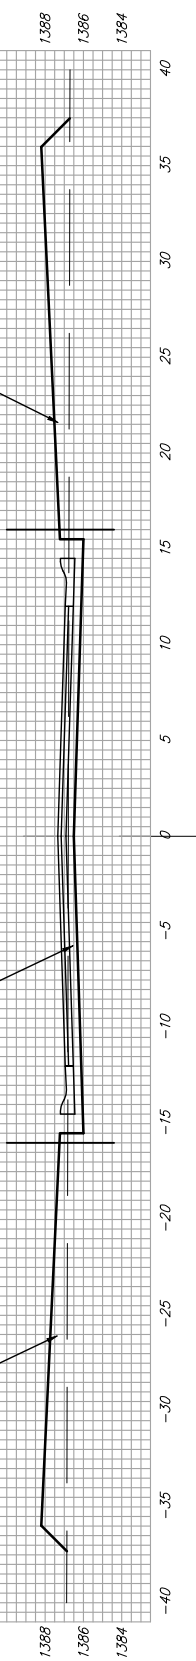

ELLIS
Q

Sheet Totals:
Excavation = 278.9 C.Y.
Loose Fill = 611.4 C.Y.
Compacted Fill = 1.8 C.Y.

Baughman ENGINEERING | SURVEYING | PLANNING | LANDSCAPE ARCHITECTURE

PROJECT NUMBER: 472-83626 SHEET: 14 OF 17

Path: E:\eng\Hidden Glen Pks 2\wr.dwg Date: 06-03-2014