




6+97.41

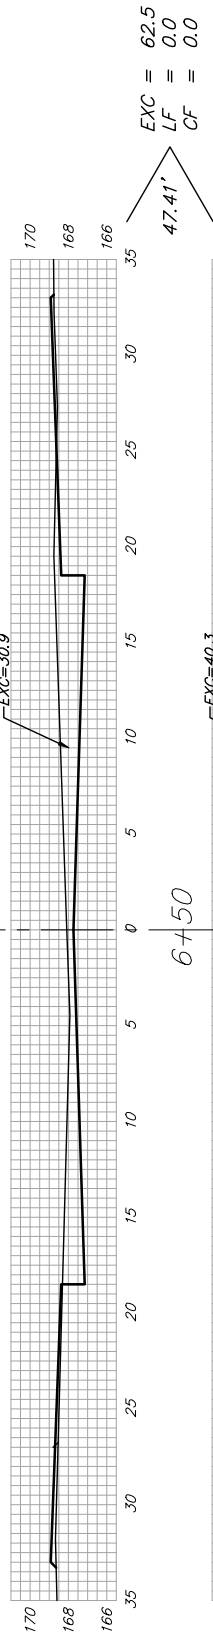


6+50

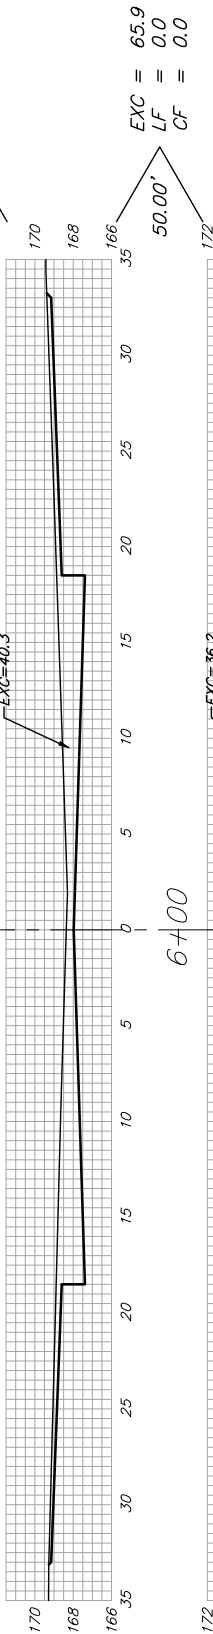


6+00

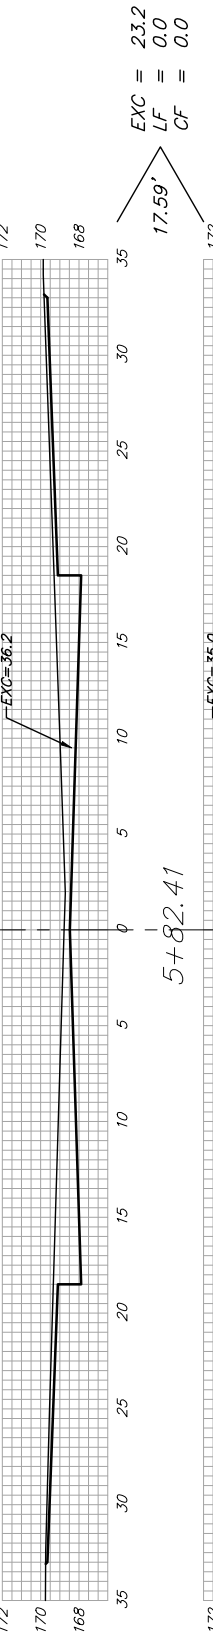


5+82.41

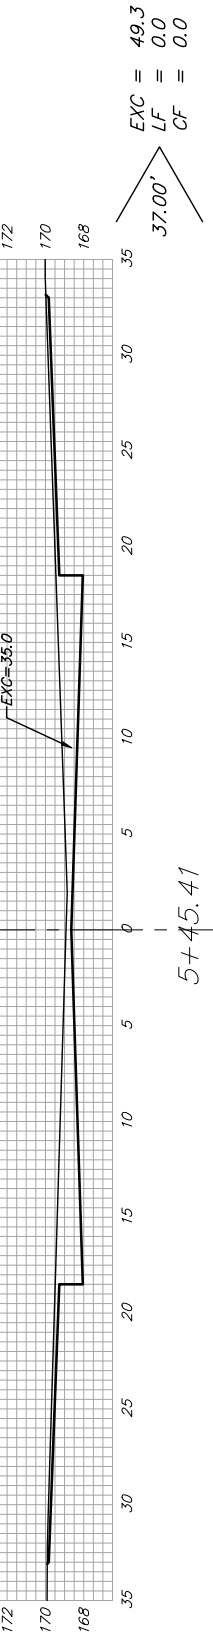


5+45.41

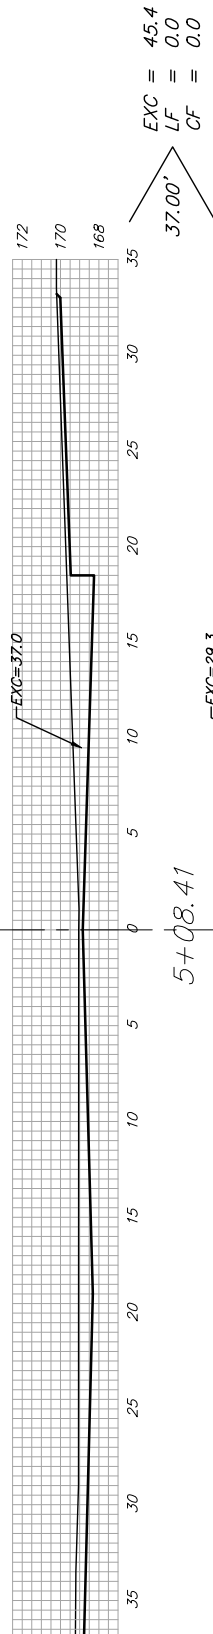


5+08.41

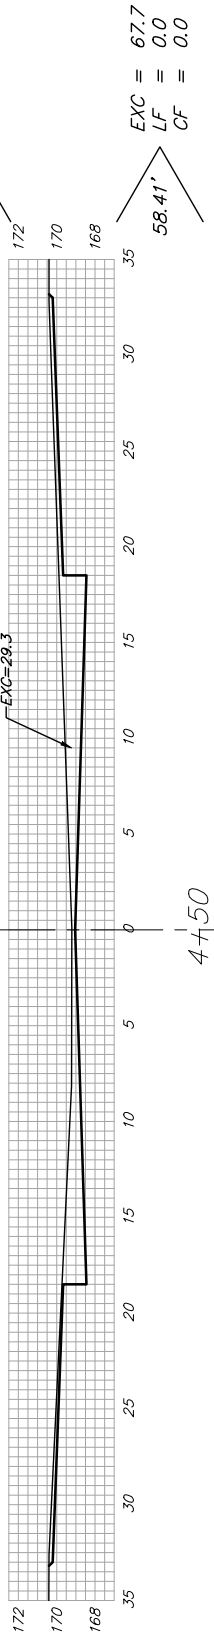


4+50

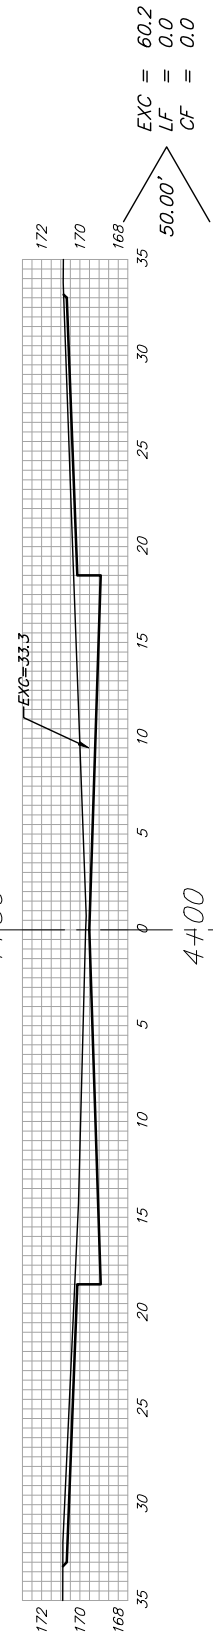


4+00

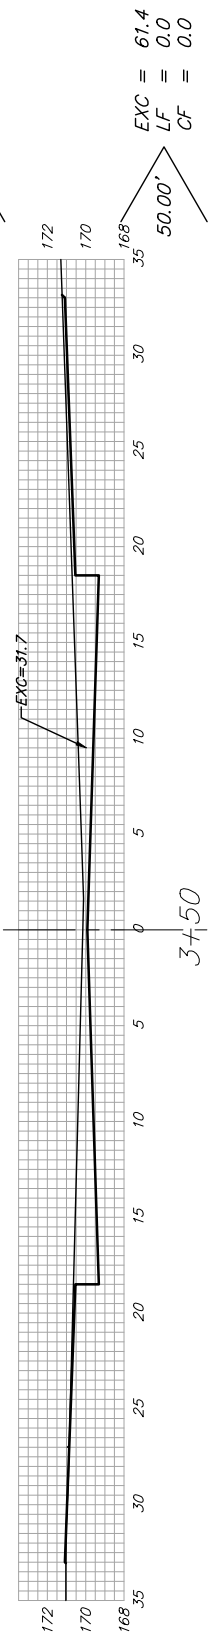


3+50

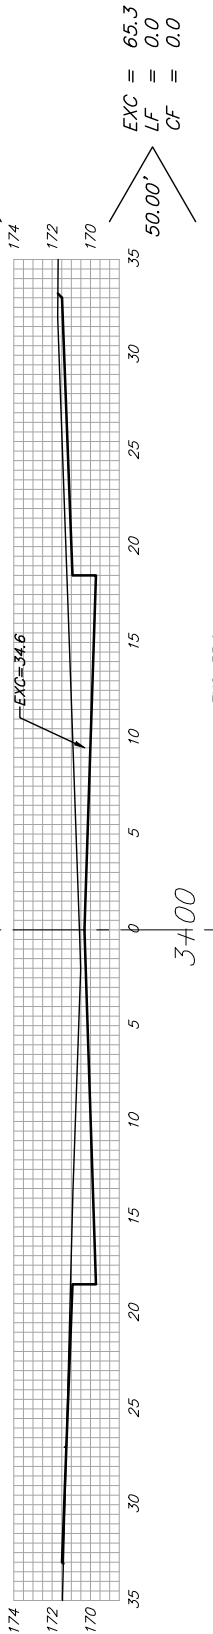


3+00

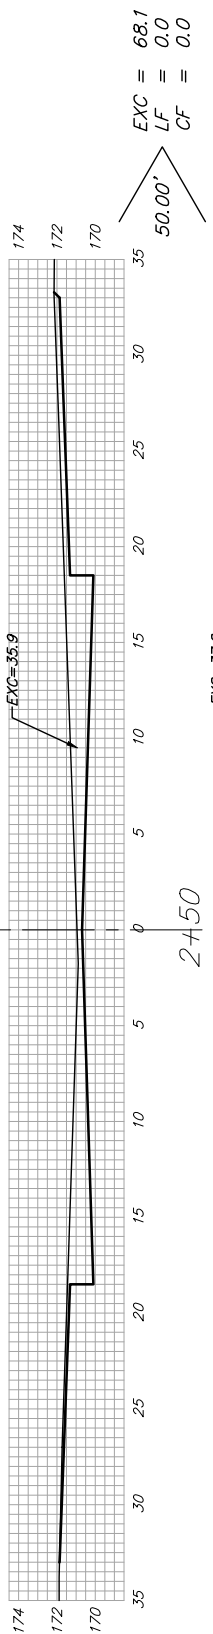


2+50

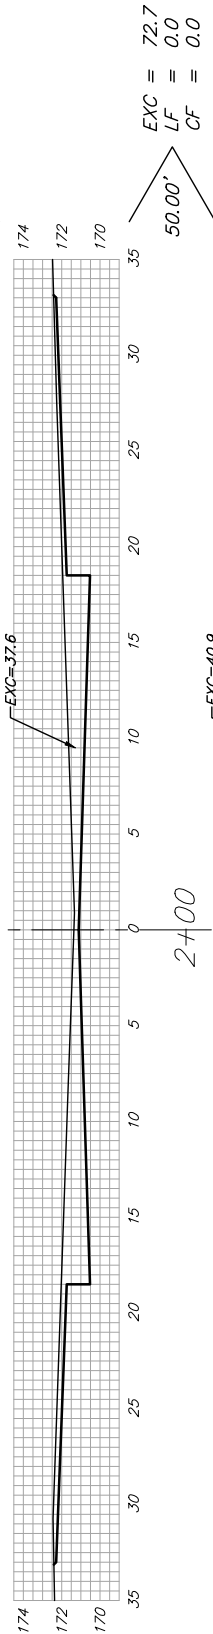

2+00

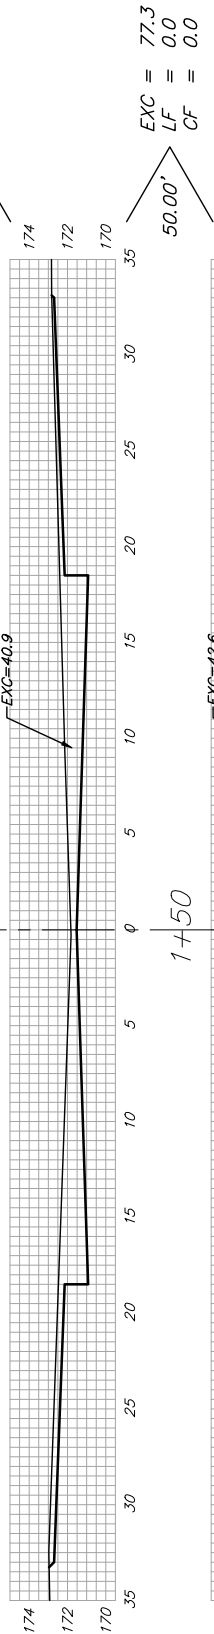


1+50

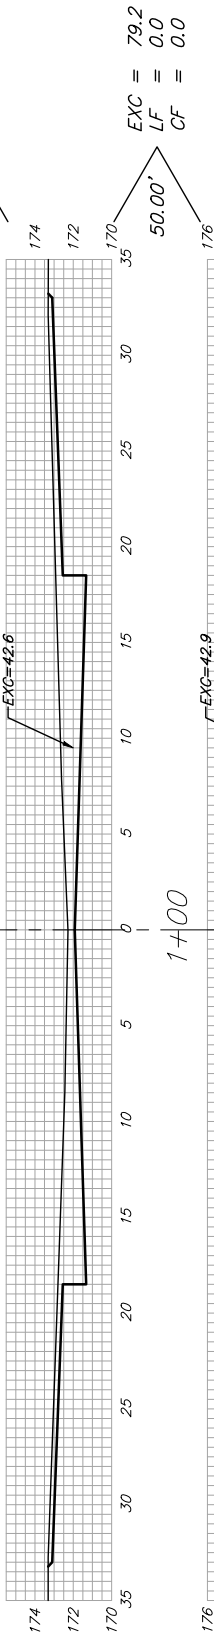

1+00



0+44.32

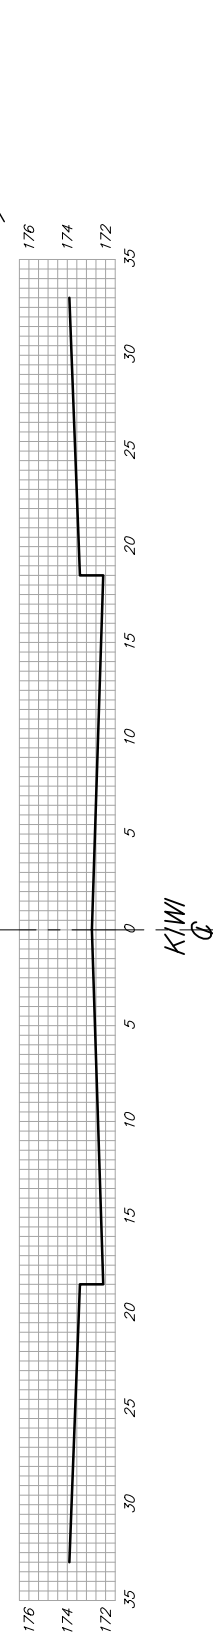

K/M/I

Sheet Totals:
 Excavation = 842.4 C.Y.
 Loose Fill = 0.0 C.Y.
 Compacted Fill = 0.0 C.Y.

